
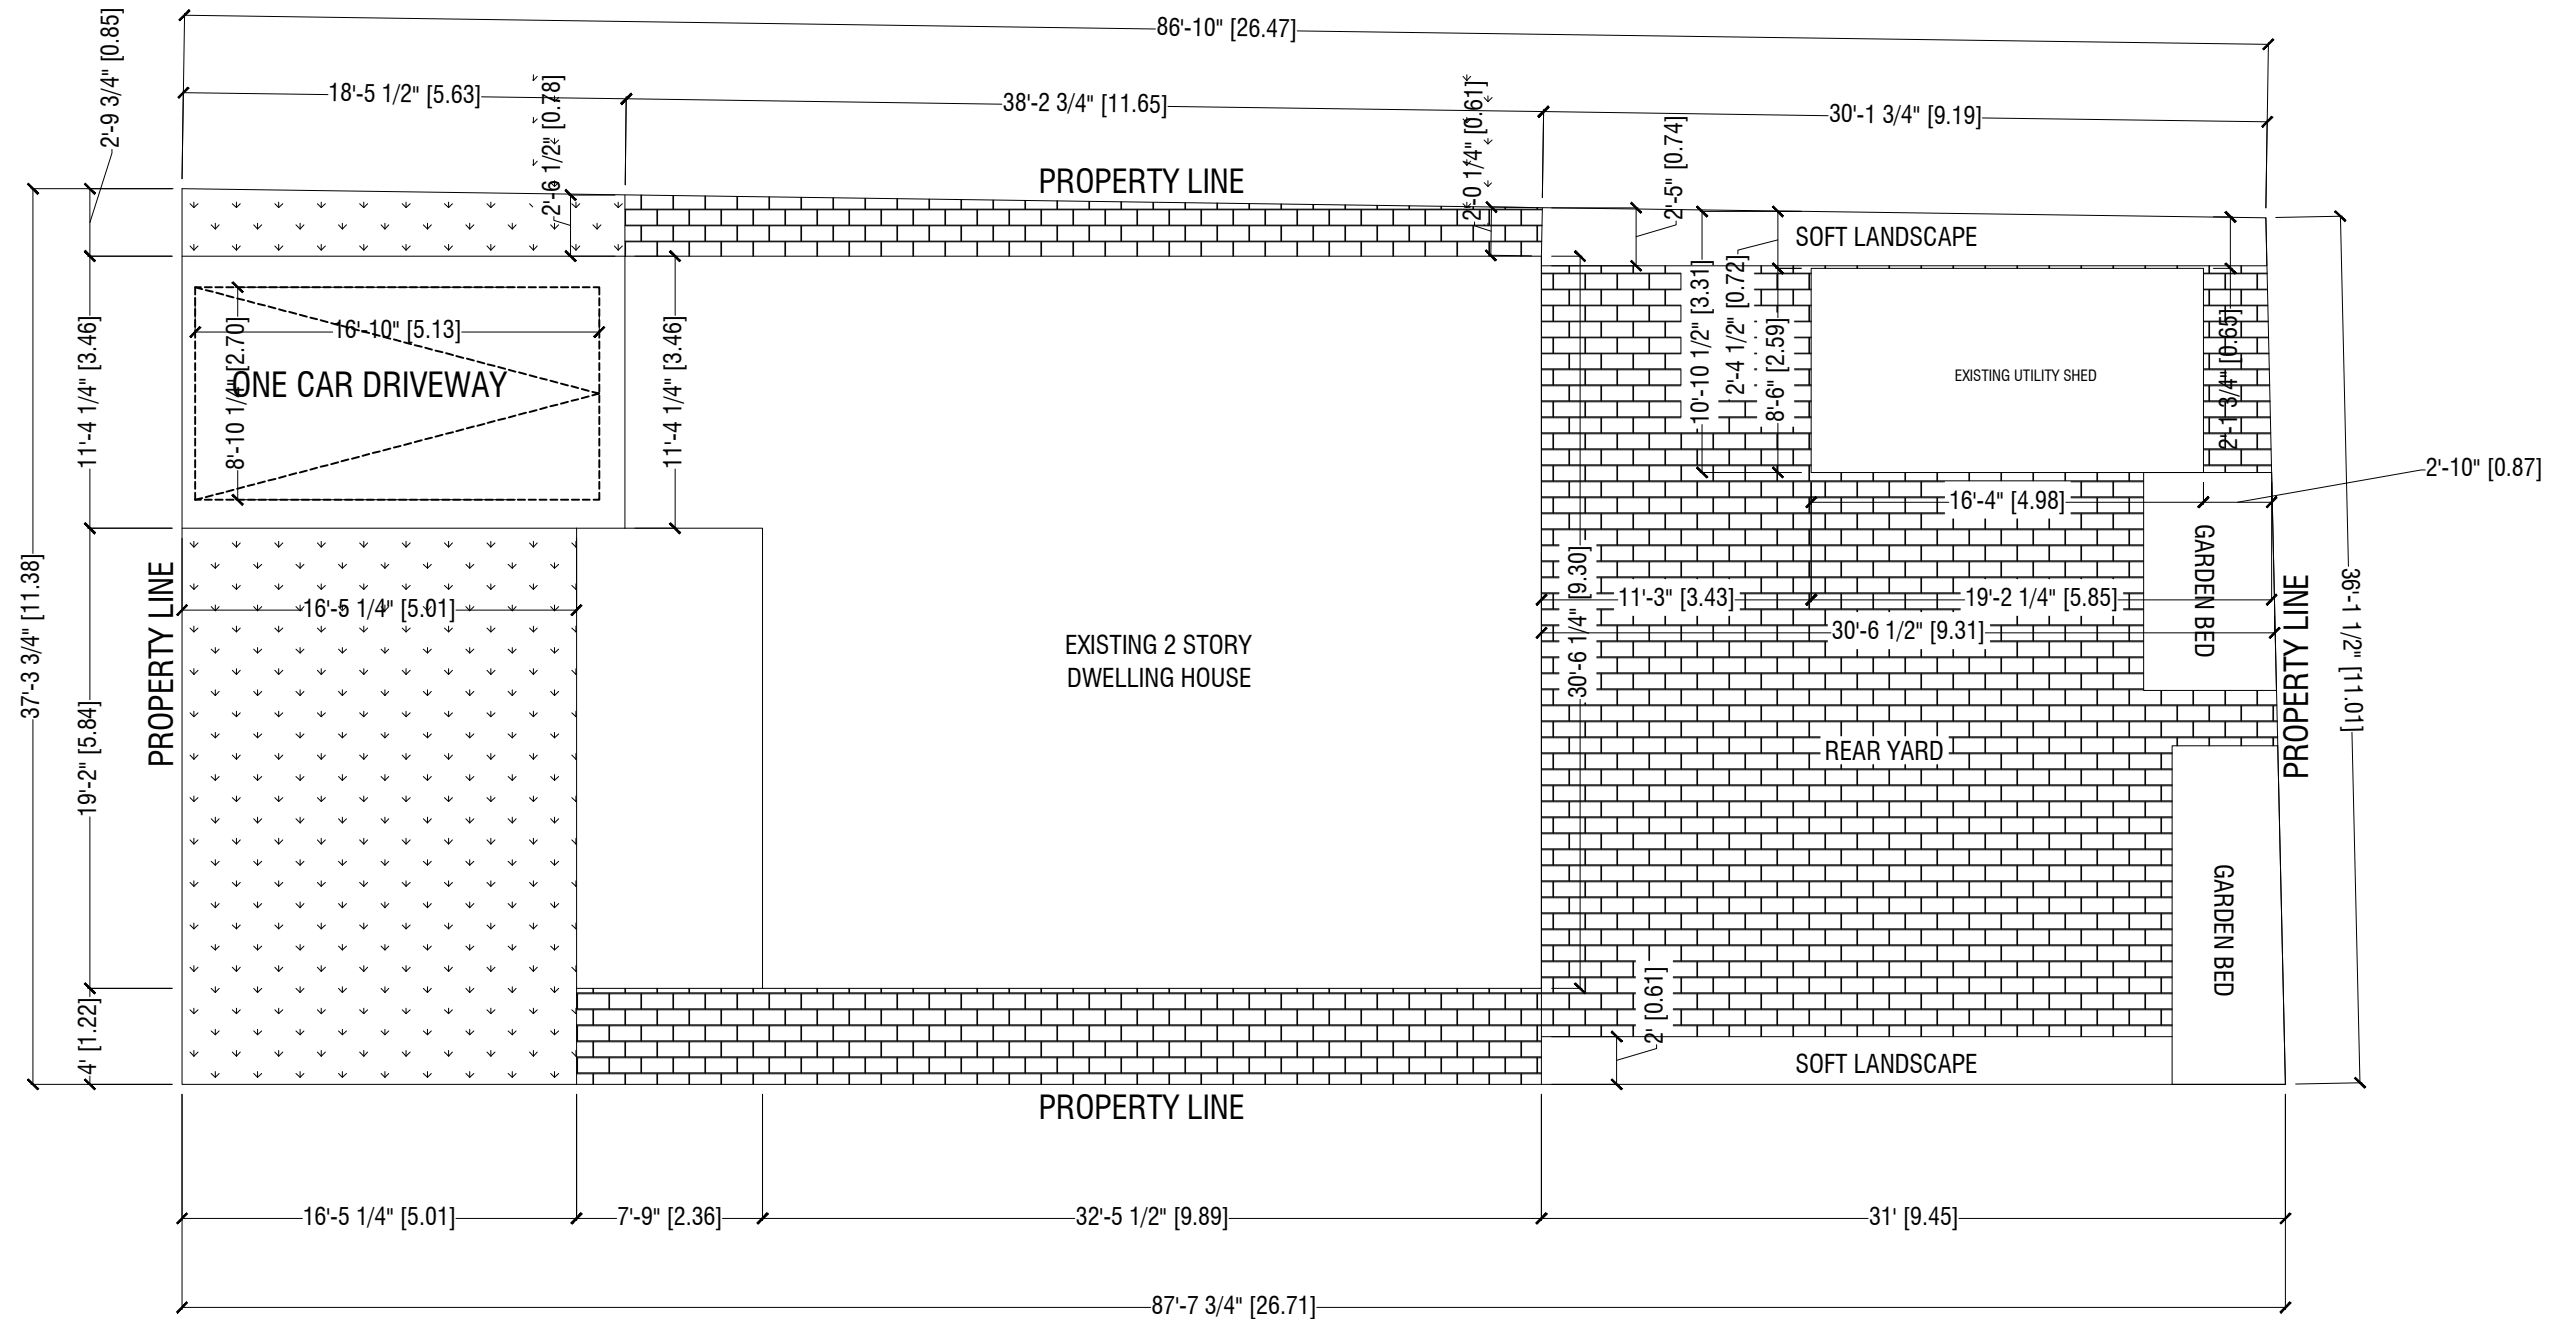


Dated January 7, 2025

 

SITE PLAN
 NOTES:
 ALL WINDOWS EXISTING UNLESS OTHERWISE SPECIFIED
 FOR DETAILED SPECIFICATIONS AND LEGENDS SEE DWG. N-1

GENERAL NOTES:

- ALL EXISTING SITE CONDITIONS AND ALL DIMENSIONS ON DRAWINGS MUST BE CHECKED AND VERIFIED ON SITE BY CONTRACTOR. ANY VARIANCES OR DISCREPANCIES MUST BE REPORTED TO THE DESIGNER/ENGINEER PRIOR TO COMMENCEMENT OF THE WORK.
- ALL THE WORK SHALL BE CARRIED OUT IN ACCORDANCE WITH THE LATEST VERSION OF ONTARIO BUILDING CODE AND REQUIREMENTS OF AUTHORITIES HAVING JURISDICTION.
- ALL FIRE SAFETY SYSTEM TO BE ACTIVE DURING AND AFTER CONSTRUCTION.
- IF EXISTING CONSTRUCTION IS DAMAGED DURING THE WORK, CONTRACTOR TO MAKE GOOD TO MATCH EXISTING.
- DO NOT SCALE THE DRAWING.
- THE DESIGN AND CONTRACT DOCUMENTS ARE THE COPYRIGHT OF THE DESIGNER/ENGINEER AND MAY NOT BE REPRODUCED, REUSED OR ALTERED WITHOUT WRITTEN PERMISSION OF THE DESIGNER/ENGINEER.

01	ISSUED FOR PERMIT.	AUG 2024
No.	DESCRIPTION	DATE

PROJECT:
**493 Kearns Dr.,
 Milton, ON.**

TITLE:
SITE PLAN

CONSULTANT:

DRAWN BY: S.W.	CHECKED BY: R.
DATE: AUG 2024	DRAWING NO: A-1
SCALE: 1/8"=1'-0"	