


DO NOT SCALE THIS DOCUMENT. ALL MEASUREMENTS MUST BE OBTAINED FROM STATED DIMENSIONS. ALL ERRORS AND OMISSIONS ARE THE SOLE RESPONSIBILITY OF THE CLIENT. THE CONTRACTOR SHALL VERIFY THE ACCURACY OF ALL DIMENSIONS AND CONDITIONS OF THE SITE PRIOR TO COMMENCEMENT OF WORK. THE CONTRACTOR SHALL BE RESPONSIBLE FOR OBTAINING ALL NECESSARY PERMITS AND APPROVALS FROM THE APPLICABLE AUTHORITIES. 

REVISIONS/ISSUES

#	DATE	DESCRIPTION

SCALE:

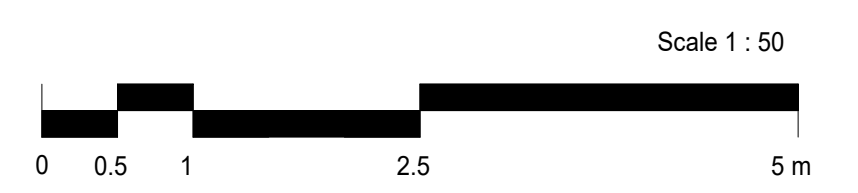

CLIENT:  
MUSLIM ASSOCIATION OF MILTON (MAM)

PROJECT:  
CHANGE OF USE TO PLACE OF WORSHIP  
1801 THOMPSON ROAD, MILTON ON L9T 7E6

DRAWING:  
PROPOSED BASEMENT PLAN


SCALE VERIFICATION:  
1 CM = 1 INCH  
THIS DRAWING IS TO BE PRINTED AT 100% SCALE

DRAWN BY: Author	CHECKED BY: Checker
DESIGNED BY: Designer	APPROVED BY: Approver
SCALE: As indicated	PROJECT NO.: A23003

DRAWING NO.:  
**A203**

	DEMOLISHED WALLS
	EXISTING WALLS
	PROPOSED WALLS

**NOTE: ALL EXISTING MEASUREMENTS TO BE VERIFIED ON SITE BY CONTRACTOR.**

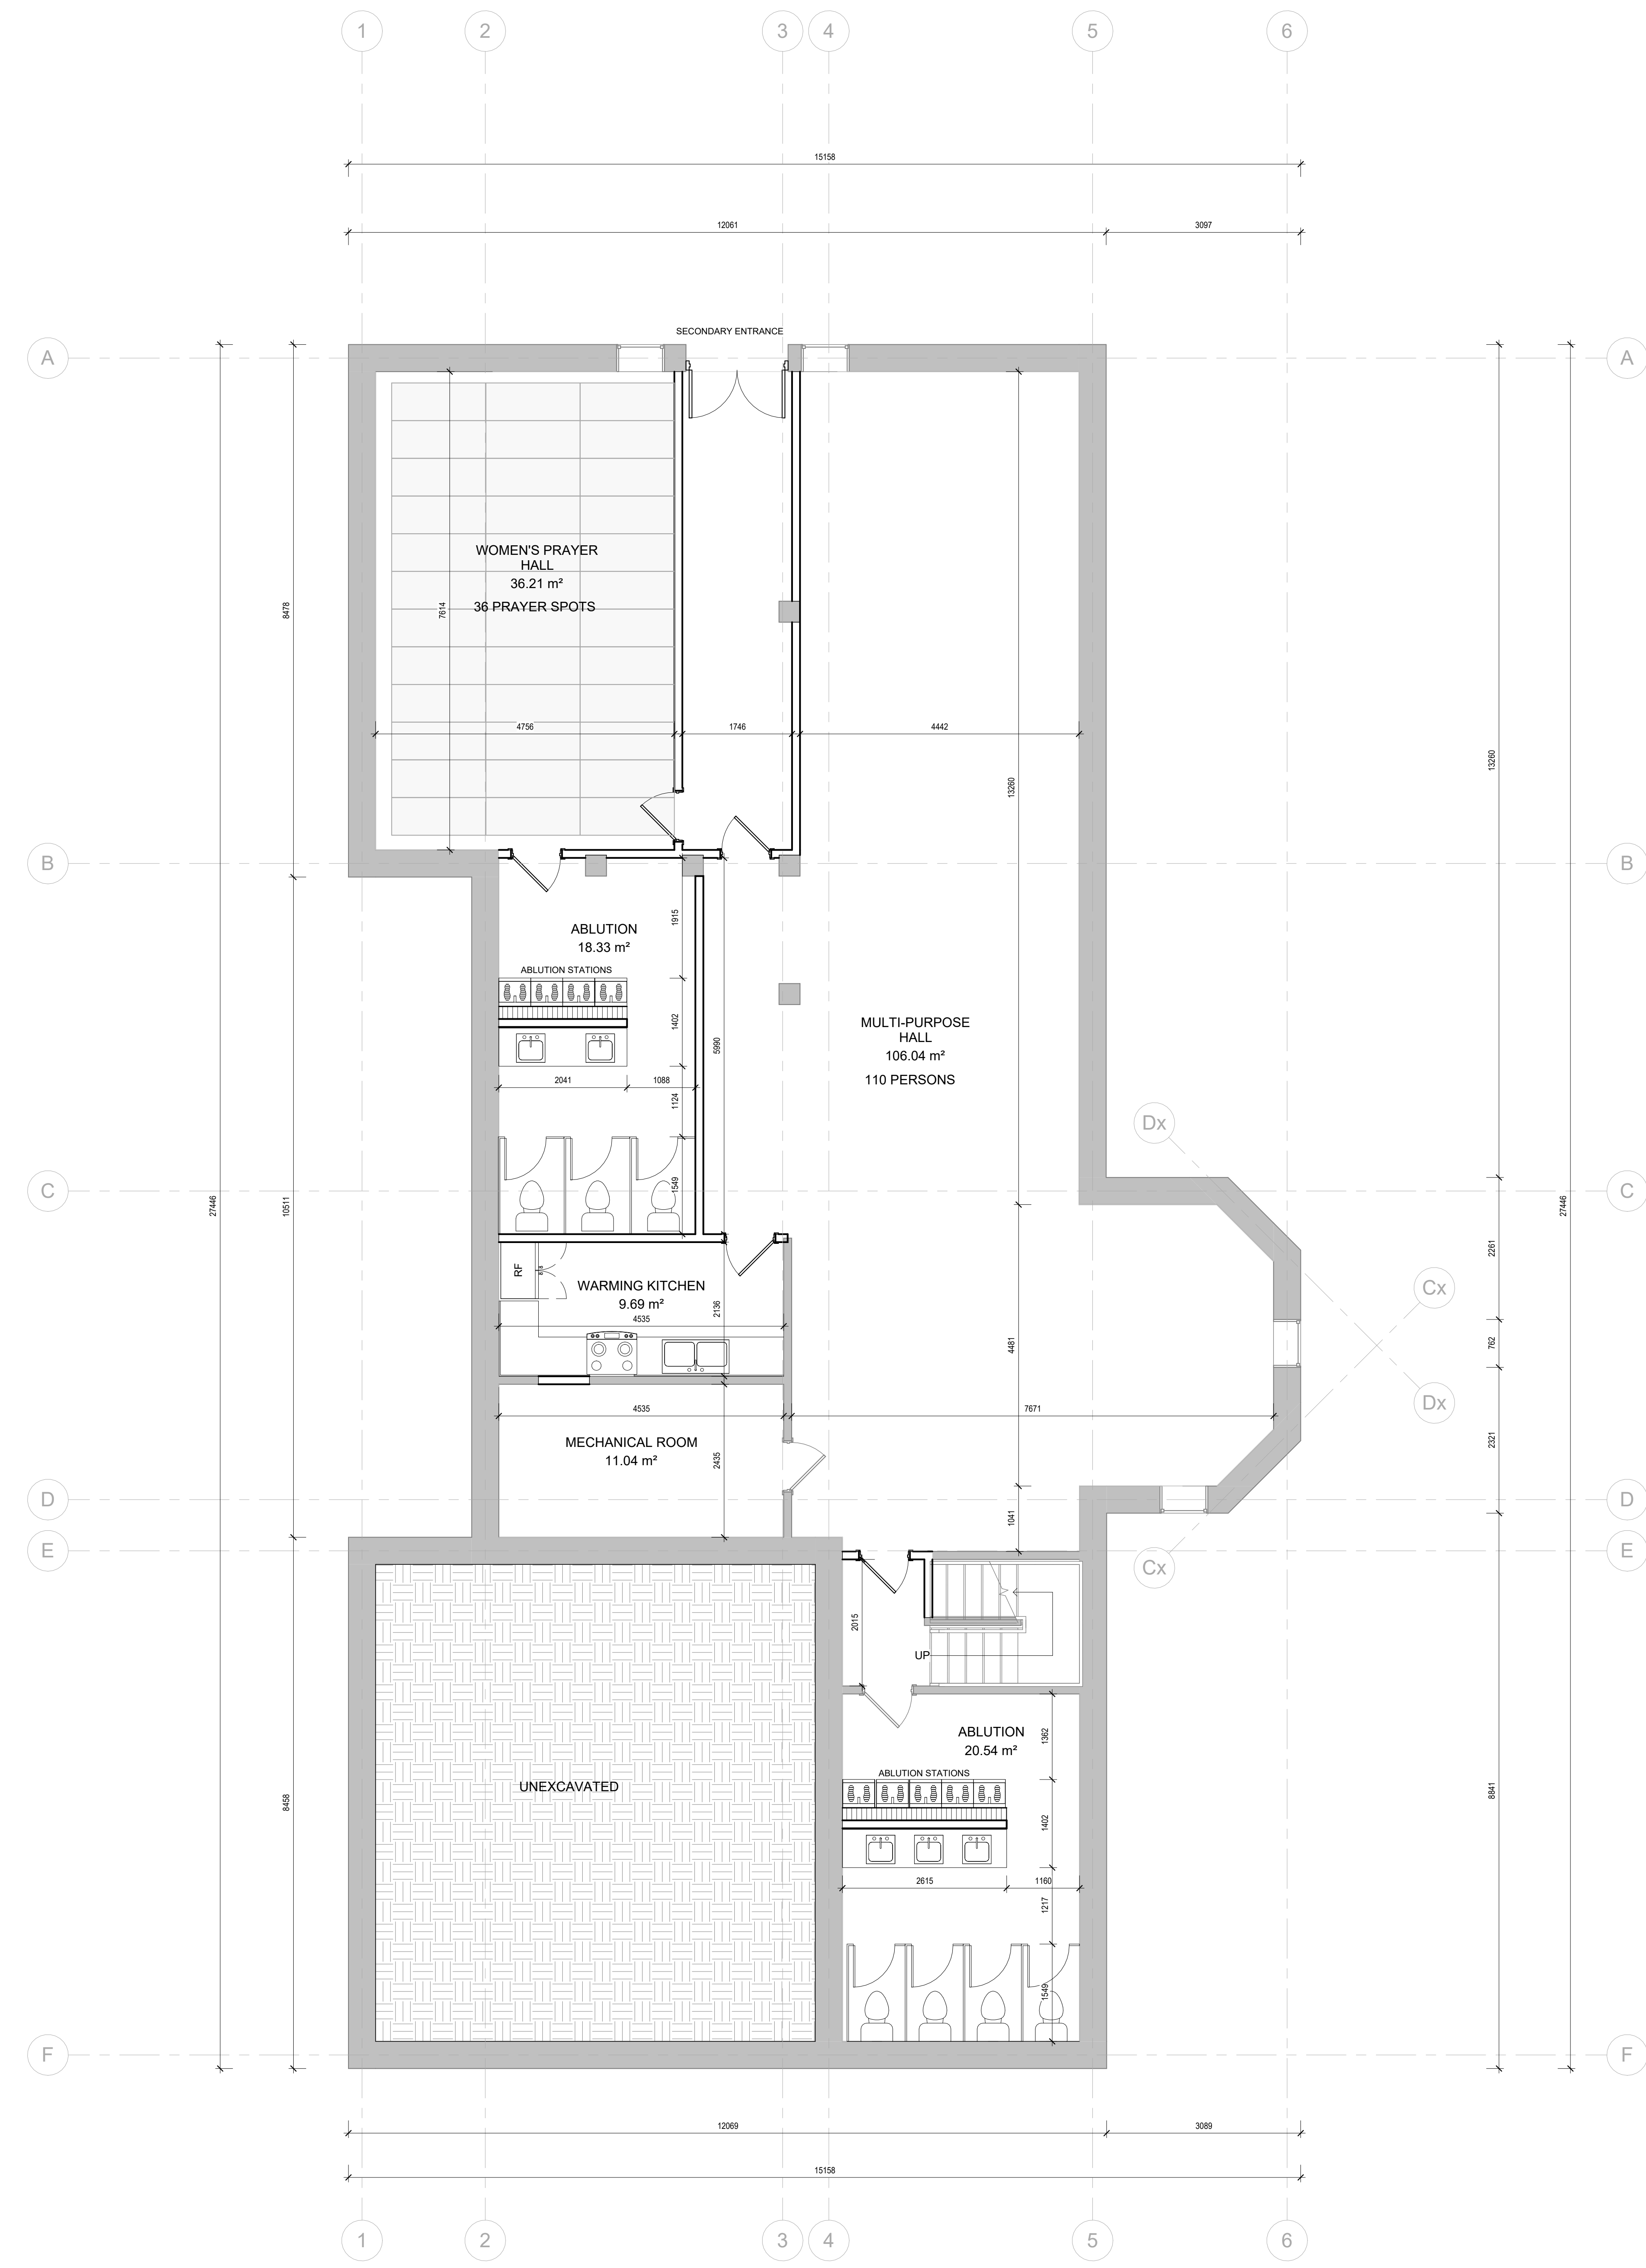


1 PROPOSED BASEMENT FFE  
A203 Scale: 1:50

DO NOT SCALE THIS DOCUMENT. ALL MEASUREMENTS MUST BE OBTAINED FROM STATED DIMENSIONS. ALL ERRORS AND OMISSIONS ARE THE SOLE RESPONSIBILITY OF THE CLIENT. THE CONTRACTOR SHALL VERIFY ALL DIMENSIONS AND CONDITIONS ON SITE PRIOR TO COMMENCEMENT OF WORK. THE CONTRACTOR SHALL BE RESPONSIBLE FOR OBTAINING ALL NECESSARY PERMITS AND APPROVALS FROM THE LOCAL AUTHORITY. 

REVISIONS/ISSUES

#	DATE	DESCRIPTION

SCALE

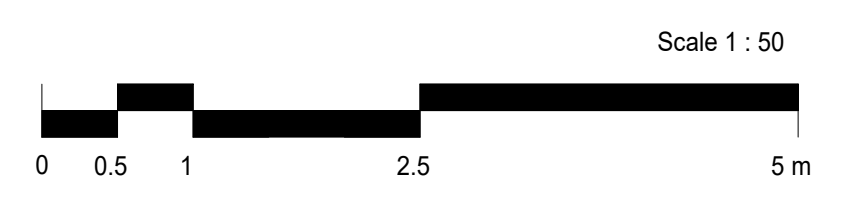

CLIENT:  
MUSLIM ASSOCIATION OF MILTON (MAM)

PROJECT:  
CHANGE OF USE TO PLACE OF WORSHIP  
1801 THOMPSON ROAD, MILTON ON L9T 7E6

DRAWING:  
PROPOSED GROUND FLOOR PLAN


SCALE VERIFICATION:  
1 CM = 1 INCH

DRAWN BY: Author	CHECKED BY: Checker
DESIGNED BY: Designer	APPROVED BY: Approver
SCALE: As indicated	PROJECT NO.: A23003

DRAWING NO.:  
**A204**

	DEMOLISHED WALLS
	EXISTING WALLS
	PROPOSED WALLS

NOTE: ALL EXISTING MEASUREMENTS TO BE VERIFIED ON SITE BY CONTRACTOR.

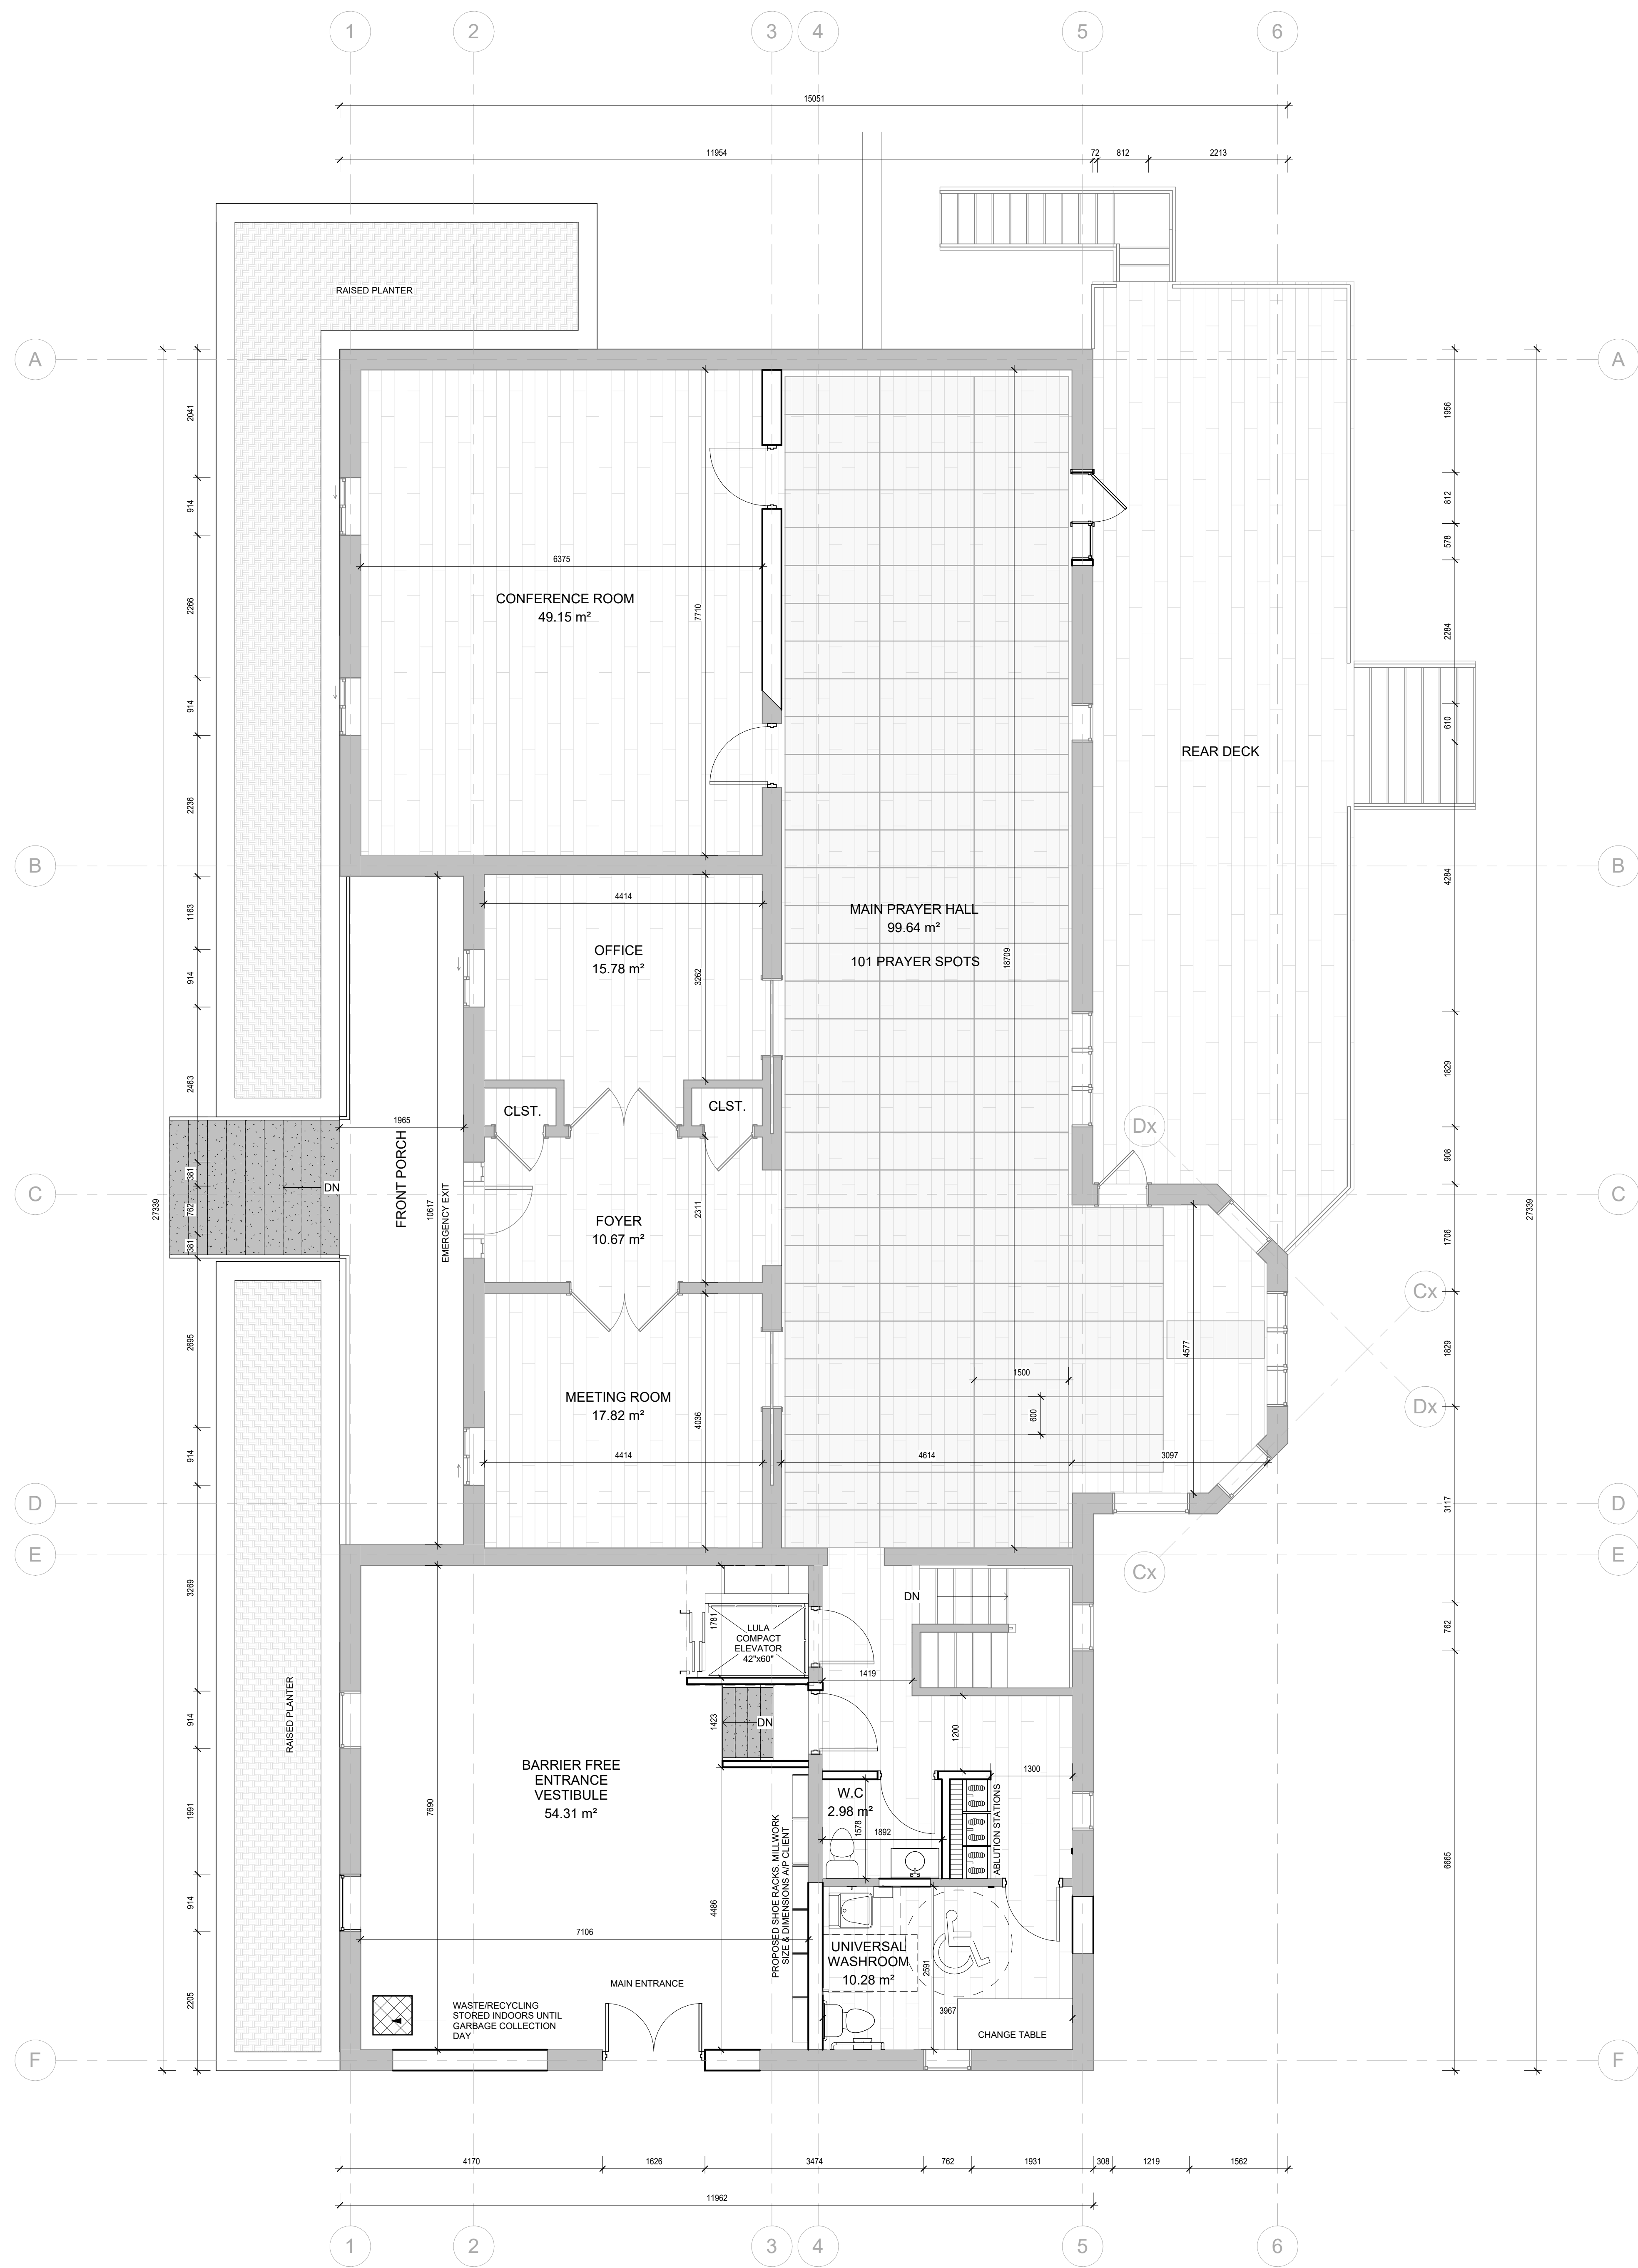

1 PROPOSED GROUND FLOOR FFE  
A204 Scale: 1:50