

Notes:

HERITAGE
SOLUTIONS

PROJECT ADDRESS:

PROJECT DESCRIPTION:


DRAWING DESCRIPTION:

SCALE:

DATE:

DRAWING NO:

REVISION:



TOWN OF MILTON

DEVELOPMENT SERVICES

RMD1 ZONE


ZONING: REVIEWED FOR C of A

yaseen.albarim

ZONING OFFICER

MAY 27, 2025

DATE

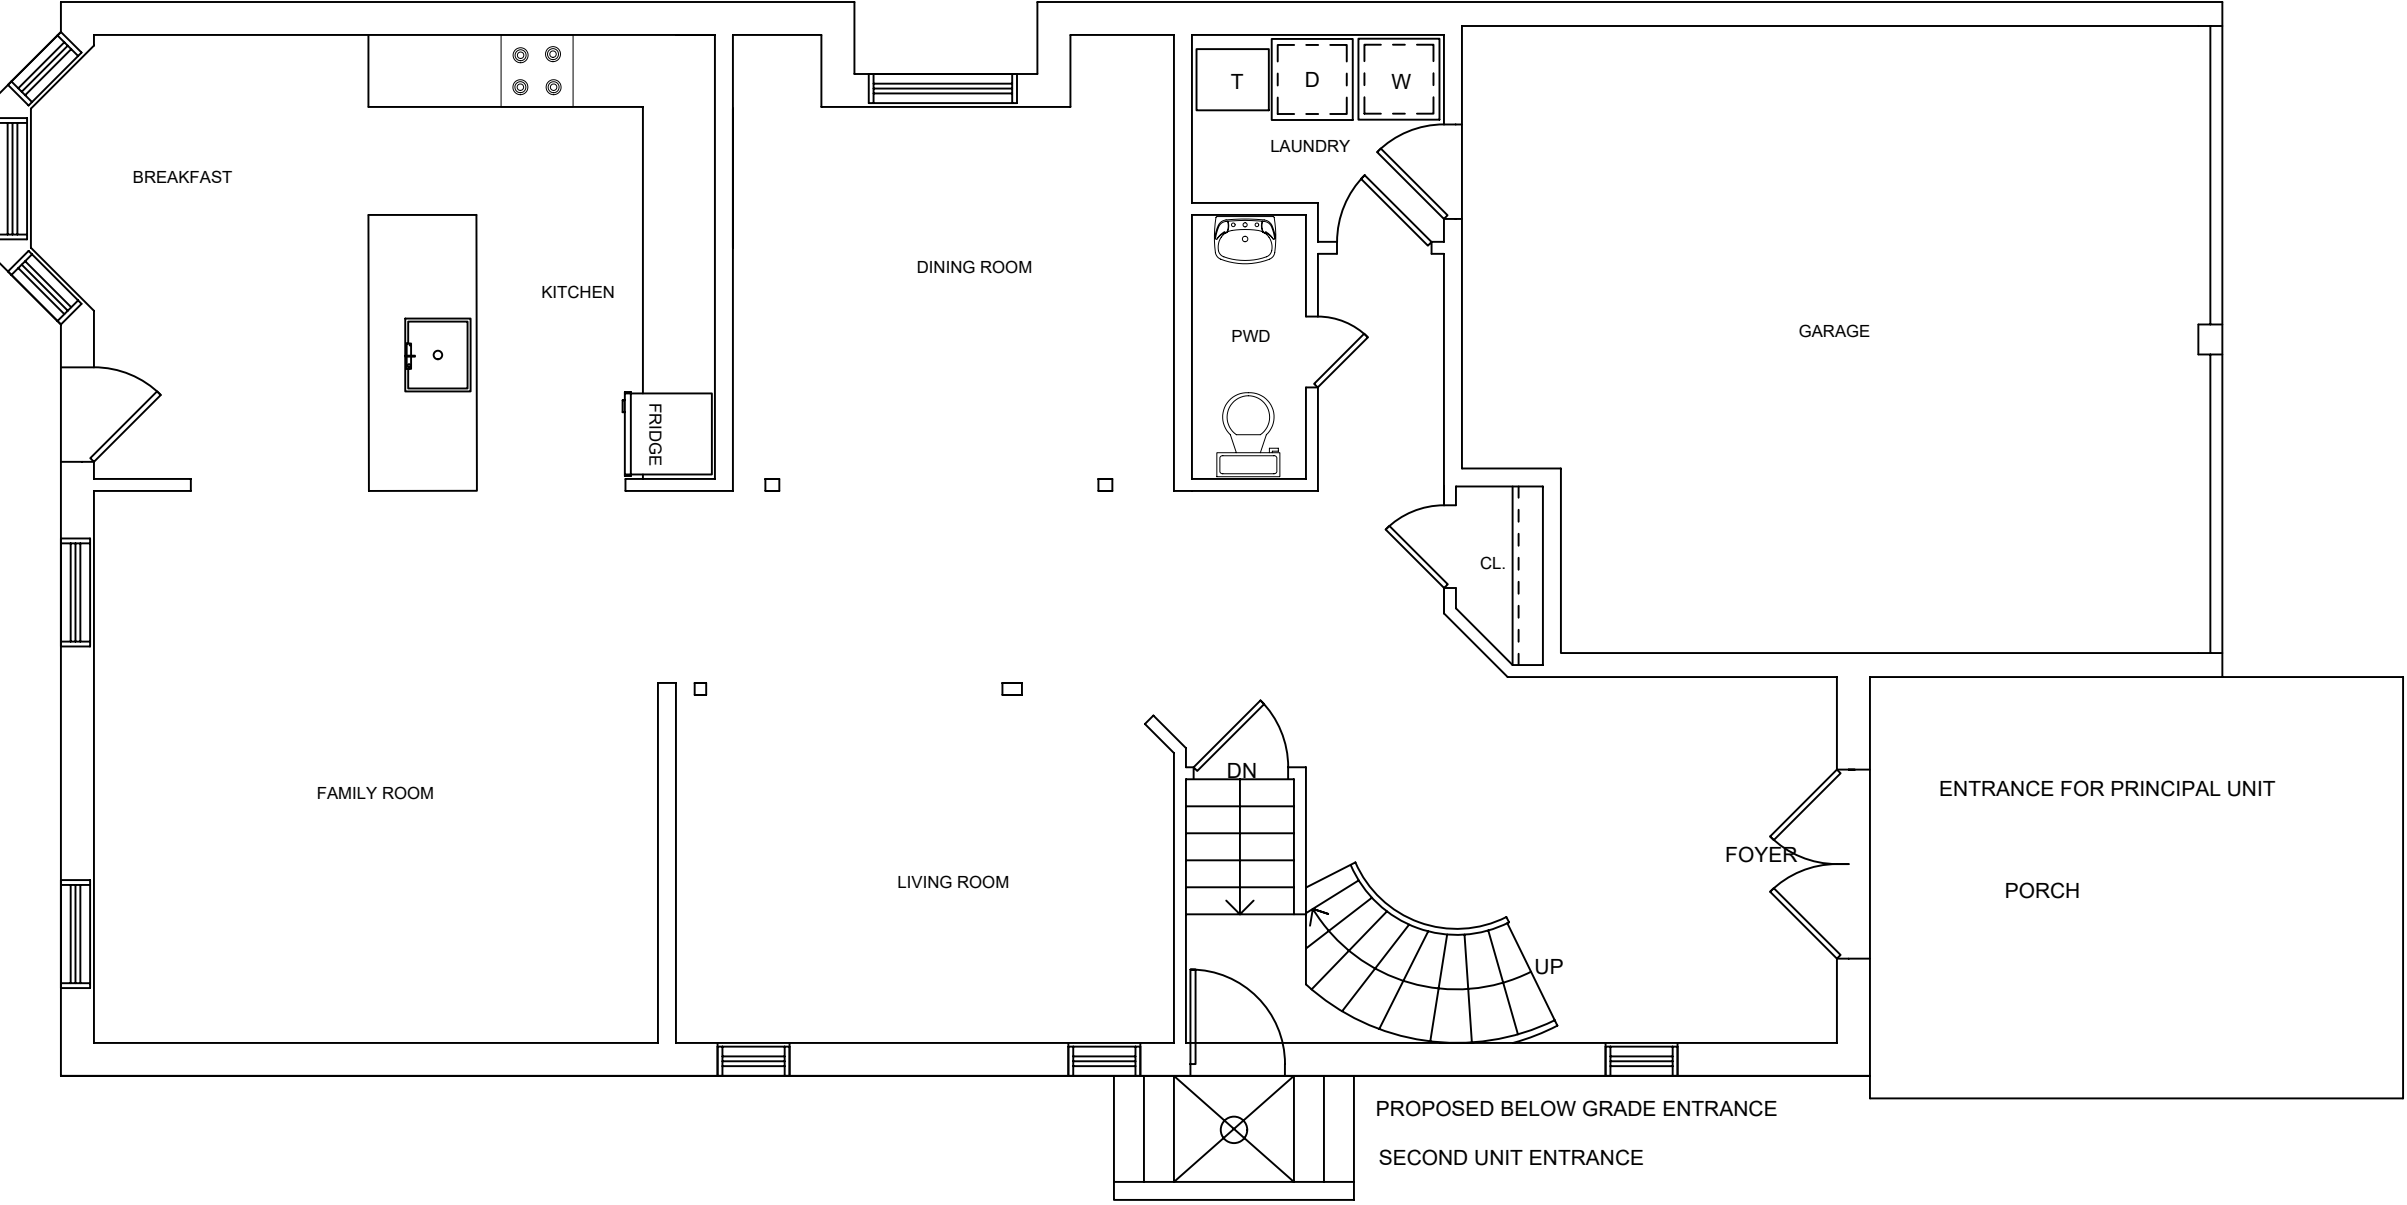

EXISTING MAIN FLOOR PLAN