


PARKING SPACES REQUIRED: 3 SPACES
PARKING SPACES PROVIDED / AVAILABLE: 1 SPACE INSIDE GARAGE
2 SPACES ON DRIVEWAY

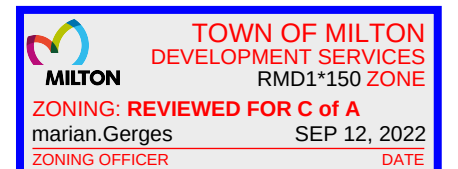

CONFIDENTIAL NOTICE THIS DRAWING AND THE DESIGNS, SPECIFICATIONS AND ENGINEERING INFORMATION DISCLOSED HEREIN ARE THE PROPERTY OF ALFA ENGINEERING SOLUTIONS INC. AND ARE NOT TO BE DISSEMINATED OR REPRODUCED WITHOUT EXPRESS WRITTEN CONSENT. THIS DRAWING IS LOANED IN CONFIDENCE ONLY FOR CONSIDERATION OF THE MATTER ENCLOSED HEREON.	Rev.	Date dd.mm.yy	Description		 ALFA ENGINEERING SOLUTIONS ENGINEERING FOR A BETTER FUTURE	Project Address: 1218 Biason Circle Milton, Ontario Canada, L9T 8S8	Project Title: TWO UNIT DWELLING	Designed: M.AF	Checked: M.AF	Date: dd.mm.yyyy 01.06.2022						
	00	01.06.22	ISSUED FOR BUILDING PERMIT								67 Woodvalley Drive, Brampton, Ontario, L7A 1Z3 Tel: 647-227-3227, www.alfaengsolutions.com Email: malfarraj@alfaengsolutions.com	Customer Info: Name: Bassel Kattan Tel: 416-948-0921 Email: engking010121@gmail.com	Drawing Title: SITE PLAN	Project No. BSC-2558	Sheet No. A1.0	Scale: 1:100

CEILING CONSTRUCTION
15 MIN FIRE SEPARATION
OBC COMPLIANCE C147 (b) ON CEILING

EXISTING FINISHED FLOOR
EXISTING 5/8" T&G SUB FLOOR
EXISTING WOOD FLOOR JOIST
ONE LAYER 1/2" GYPSUM BOARD ON CEILING SIDE

\$3	120V SINGLE POLE TOGGLE SWITCH '3' DENOTES 3-WAY
	LIGHT FIXTURE



EXTERIOR WALL CONSTRUCTION "TYPE A"


- 1/2" GYPSUM BOARD
- 2" X 4" WOOD STUD @ 16" O.C.
- R12 MINERAL FIBER INSULATION WITH VAPOR BARRIER
- EXISTING CONCRETE FOUNDATION WALL



INTERIOR WALL CONSTRUCTION "TYPE B" 30 MIN. FIRE SEPARATION WALL OBC COMPLIANCE C147 (a)

Option 1: SB3-W1c

- 1/2" GYPSUM BOARD
- 89mm THICK ABSORPTIVE MATERIAL (ROXUL SAFE&SOUND)
- 2" X 4" WOOD STUD @ 16" O.C.
- 1/2" GYPSUM BOARD

 


INTERIOR WALL CONSTRUCTION "TYPE C"

- 1/2" GYPSUM BOARD
- 2" X 4" WOOD STUD @ 16" O.C.
- 1/2" GYPSUM BOARD

- (S) SMOKE ALARM
- SHALL HAVE A VISUAL SIGNALING COMPONENT INTEGRATED INTO THE SMOKE ALARM
 - SHALL HAVE A BATTERY BACKUP
 - SHALL BE INTERCONNECTED
- (C) CARBON MONOXIDE ALARM

GENERAL NOTES:

- ALL WORKMANSHIP AND MATERIALS SHALL BE IN ACCORDANCE WITH THE ONTARIO BUILDING CODE AND REGULATIONS.
- FRAMING NOTES:
 - DIMENSIONAL LUMBER TO BE S-P-F GRADE 1 OR 2.
- EF-1/2 : 50CFM EXHAUST FAN WITH 1.5 SONES OR LOWER
- ALL FIRE SEPARATION SHALL BE CONTINUOUS TO ANOTHER FIRE SEPARATION OR TO THE EXTERIOR
- BASEMENT CEILING HEIGHT TO CONFIRM TO DIVISION B, TABLE 9.5.3.1
- CEILING HEIGHT UNDER BEAMS & DUCTS IN THE BASEMENT SHALL MEET THE OBC REQUIREMENT & NOT BE LESS THAN 1950mm
- SMOKE ALARM:
 - SMOKE ALARMS IN BASEMENT TO BE INTERCONNECTED WITH SMOKE ALARM ON MAIN FLOOR & SMOKE ALARMS ON SECOND FLOOR COMMON AREA & BEDROOMS (SMOKE ALARM TO BE INSTALLED IN EVERY BEDROOM ON SECOND FLOOR)
 - SMOKE ALARM SHALL CONFIRM TO O.B.C. DIV. B 9.10.19

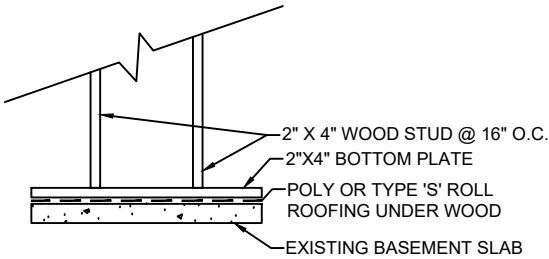

Rev.	Date	Description
00	01.06.22	ISSUED FOR BUILDING PERMIT



ALFA ENGINEERING SOLUTIONS
ENGINEERING FOR A BETTER FUTURE
67 Woodvalley Drive, Brampton, Ontario, L7A 1Z3
Tel: 647-227-3227, www.alfaengsolutions.com
Email: malfarraj@alfaengsolutions.com

Project Address: 1218 Biason Circle Milton, Ontario Canada, L9T 8S8	Project Title: TWO UNIT DWELLING	Designed: M.AF	Checked: M.AF	Date: 01.06.2022
Name: Bassel Kattan Tel: 416-948-0921 Email: engking010121@gmail.com	Drawing Title: PROPOSED BASEMENT FLOOR PLAN	Project No. BSC-2558	Sheet No. A2.1	Scale: 1:60

WINDOW CALCULATION FOR
BEDROOM @ 2.5% OBC "C79(a)":
17,472 in² x 2.5% = 437 in²


ENLARGE EX WINDOW
FROM 30" X 24"
TO 30" X 30"

ENLARGE EX WINDOW
FROM 30" X 24"
TO 40" X 48"

EGRESS WINDOW

WINDOW CALCULATION FOR LIVING /
DINING ROOM @ 5% OBC "C79(a)":
27,612 in² x 5% = 1,381 in²
GLAZING PROVIDED: 1,428 in²


TOWN OF MILTON
DEVELOPMENT SERVICES
RMD1*150 ZONE
ZONING: **REVIEWED FOR C of A**
marian.Gerges
ZONING OFFICER
SEP 12, 2022
DATE

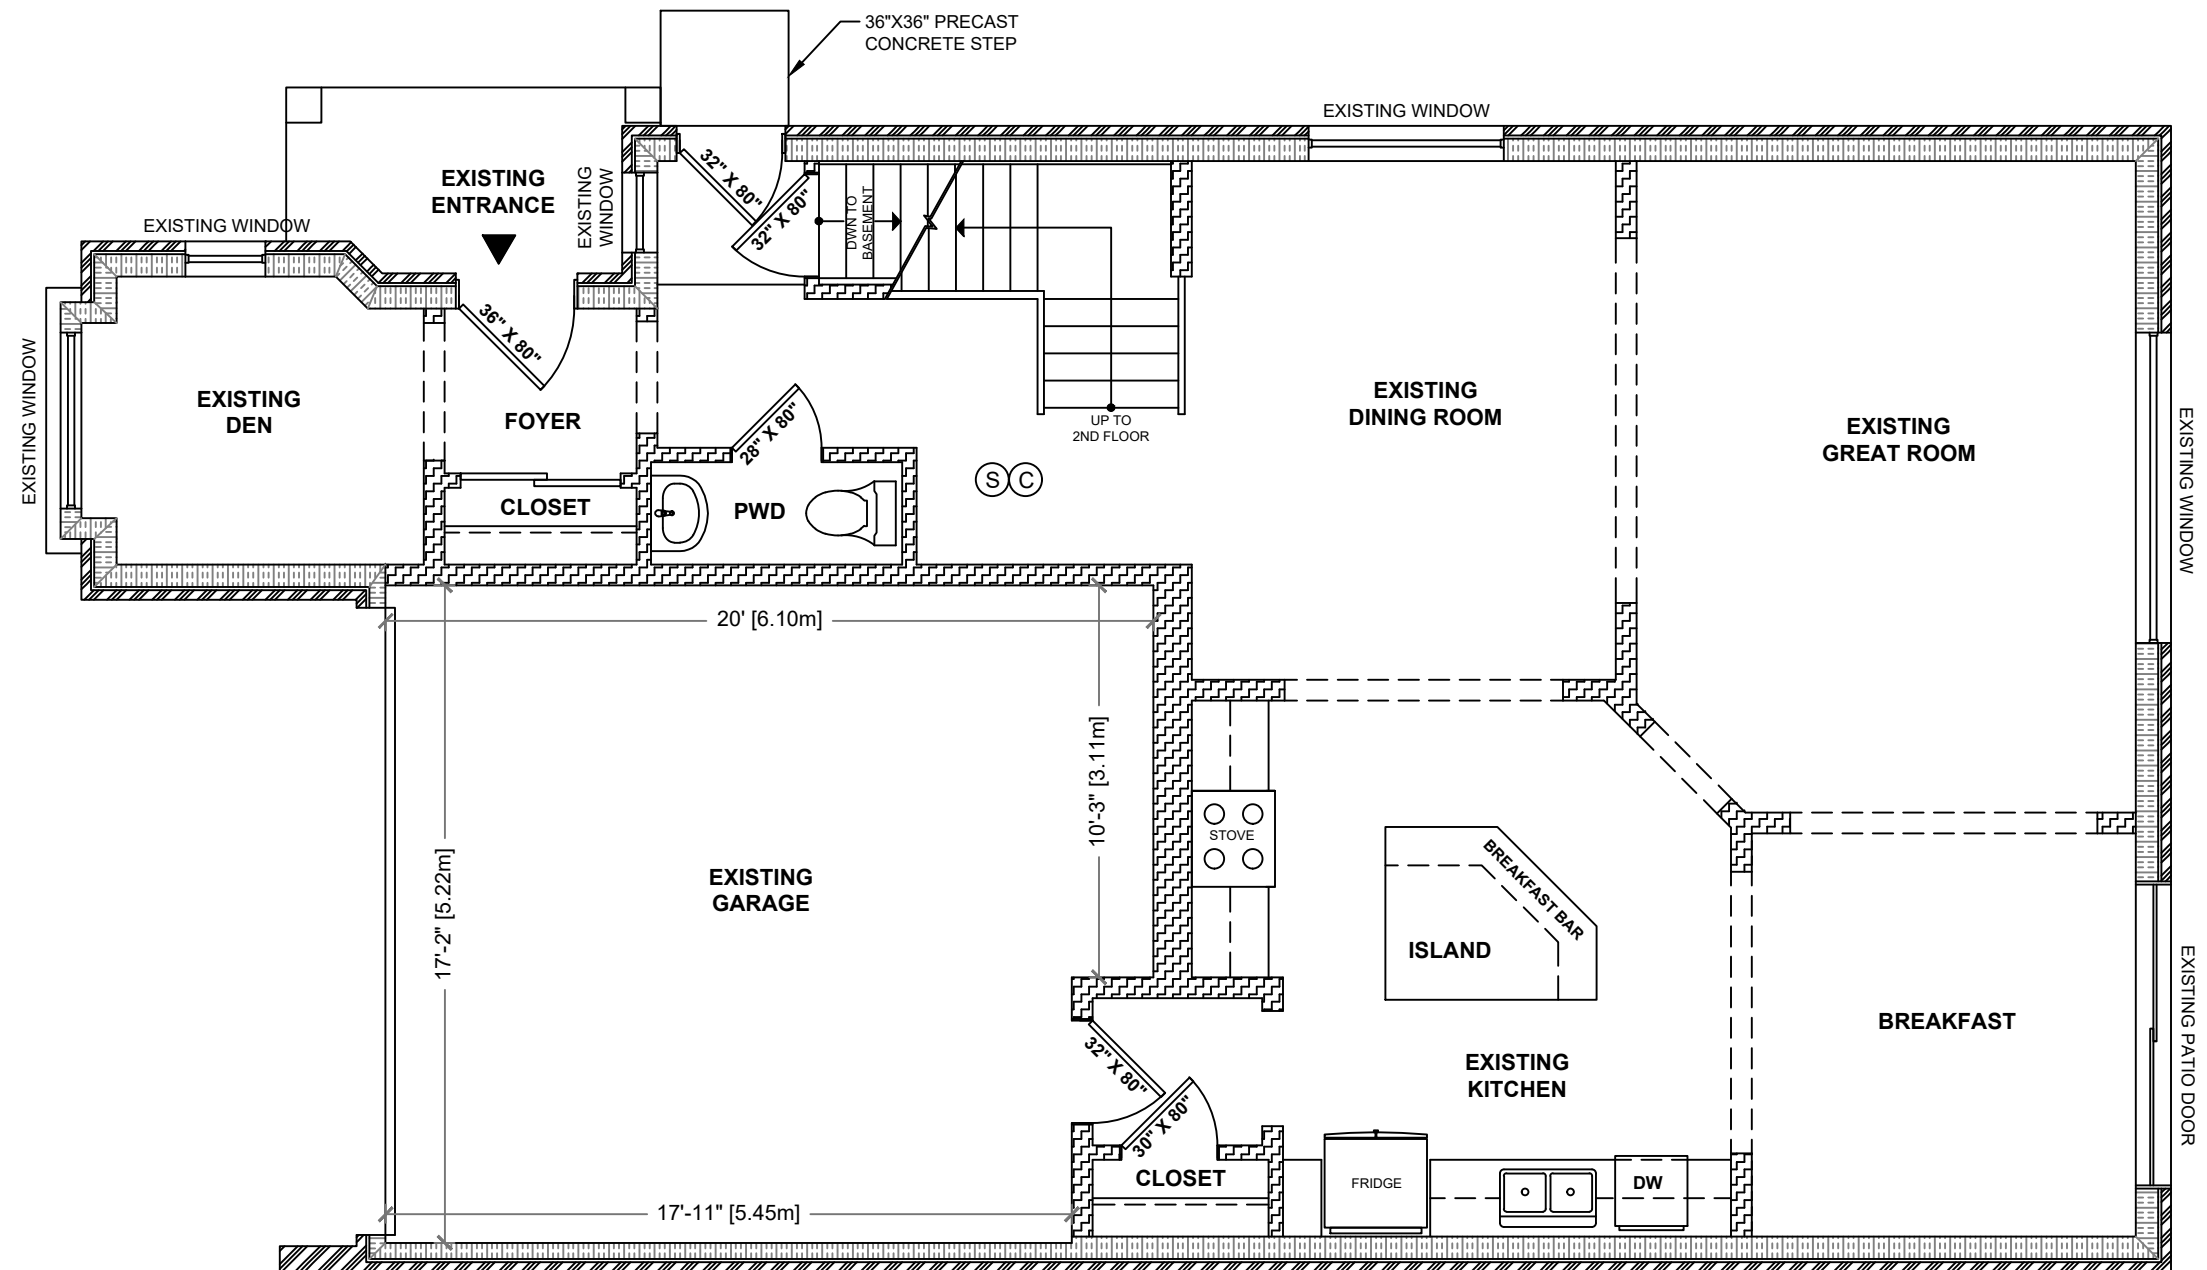

TOWN OF MILTON
DEVELOPMENT SERVICES
RMD1*150 ZONE
ZONING: REVIEWED FOR C of A
 marian.Gerges
 ZONING OFFICER

SEP 12, 2022
 DATE

CONFIDENTIAL NOTICE THIS DRAWING AND THE DESIGNS, SPECIFICATIONS AND ENGINEERING INFORMATION DISCLOSED HEREIN ARE THE PROPERTY OF ALFA ENGINEERING SOLUTIONS INC. AND ARE NOT TO BE DISSEMINATED OR REPRODUCED WITHOUT EXPRESS WRITTEN CONSENT. THIS DRAWING IS LOANED IN CONFIDENCE ONLY FOR CONSIDERATION OF THE MATTER ENCLOSED HEREON.	Rev.	Date dd.mm.yy	Description		 ALFA ENGINEERING SOLUTIONS ENGINEERING FOR A BETTER FUTURE 67 Woodvalley Drive, Brampton, Ontario, L7A 1Z3 Tel: 647-227-3227, www.alfaengsolutions.com Email: malfarraji@alfaengsolutions.com	Customer Info: Project Address: 1218 Biason Circle Milton, Ontario Canada, L9T 8S8 Name: Bassel Kattan Tel: 416-948-0921 Email: engking010121@gmail.com	Project Title: TWO UNIT DWELLING Drawing Title: EXISTING GROUND FLOOR PLAN	Designed:	Checked:	Date:
	00	01.06.22	ISSUED FOR BUILDING PERMIT					M.AF	M.AF	01.06.2022
								Project No.	Sheet No.	Scale:
								BSC-2558	A2.2	1:60

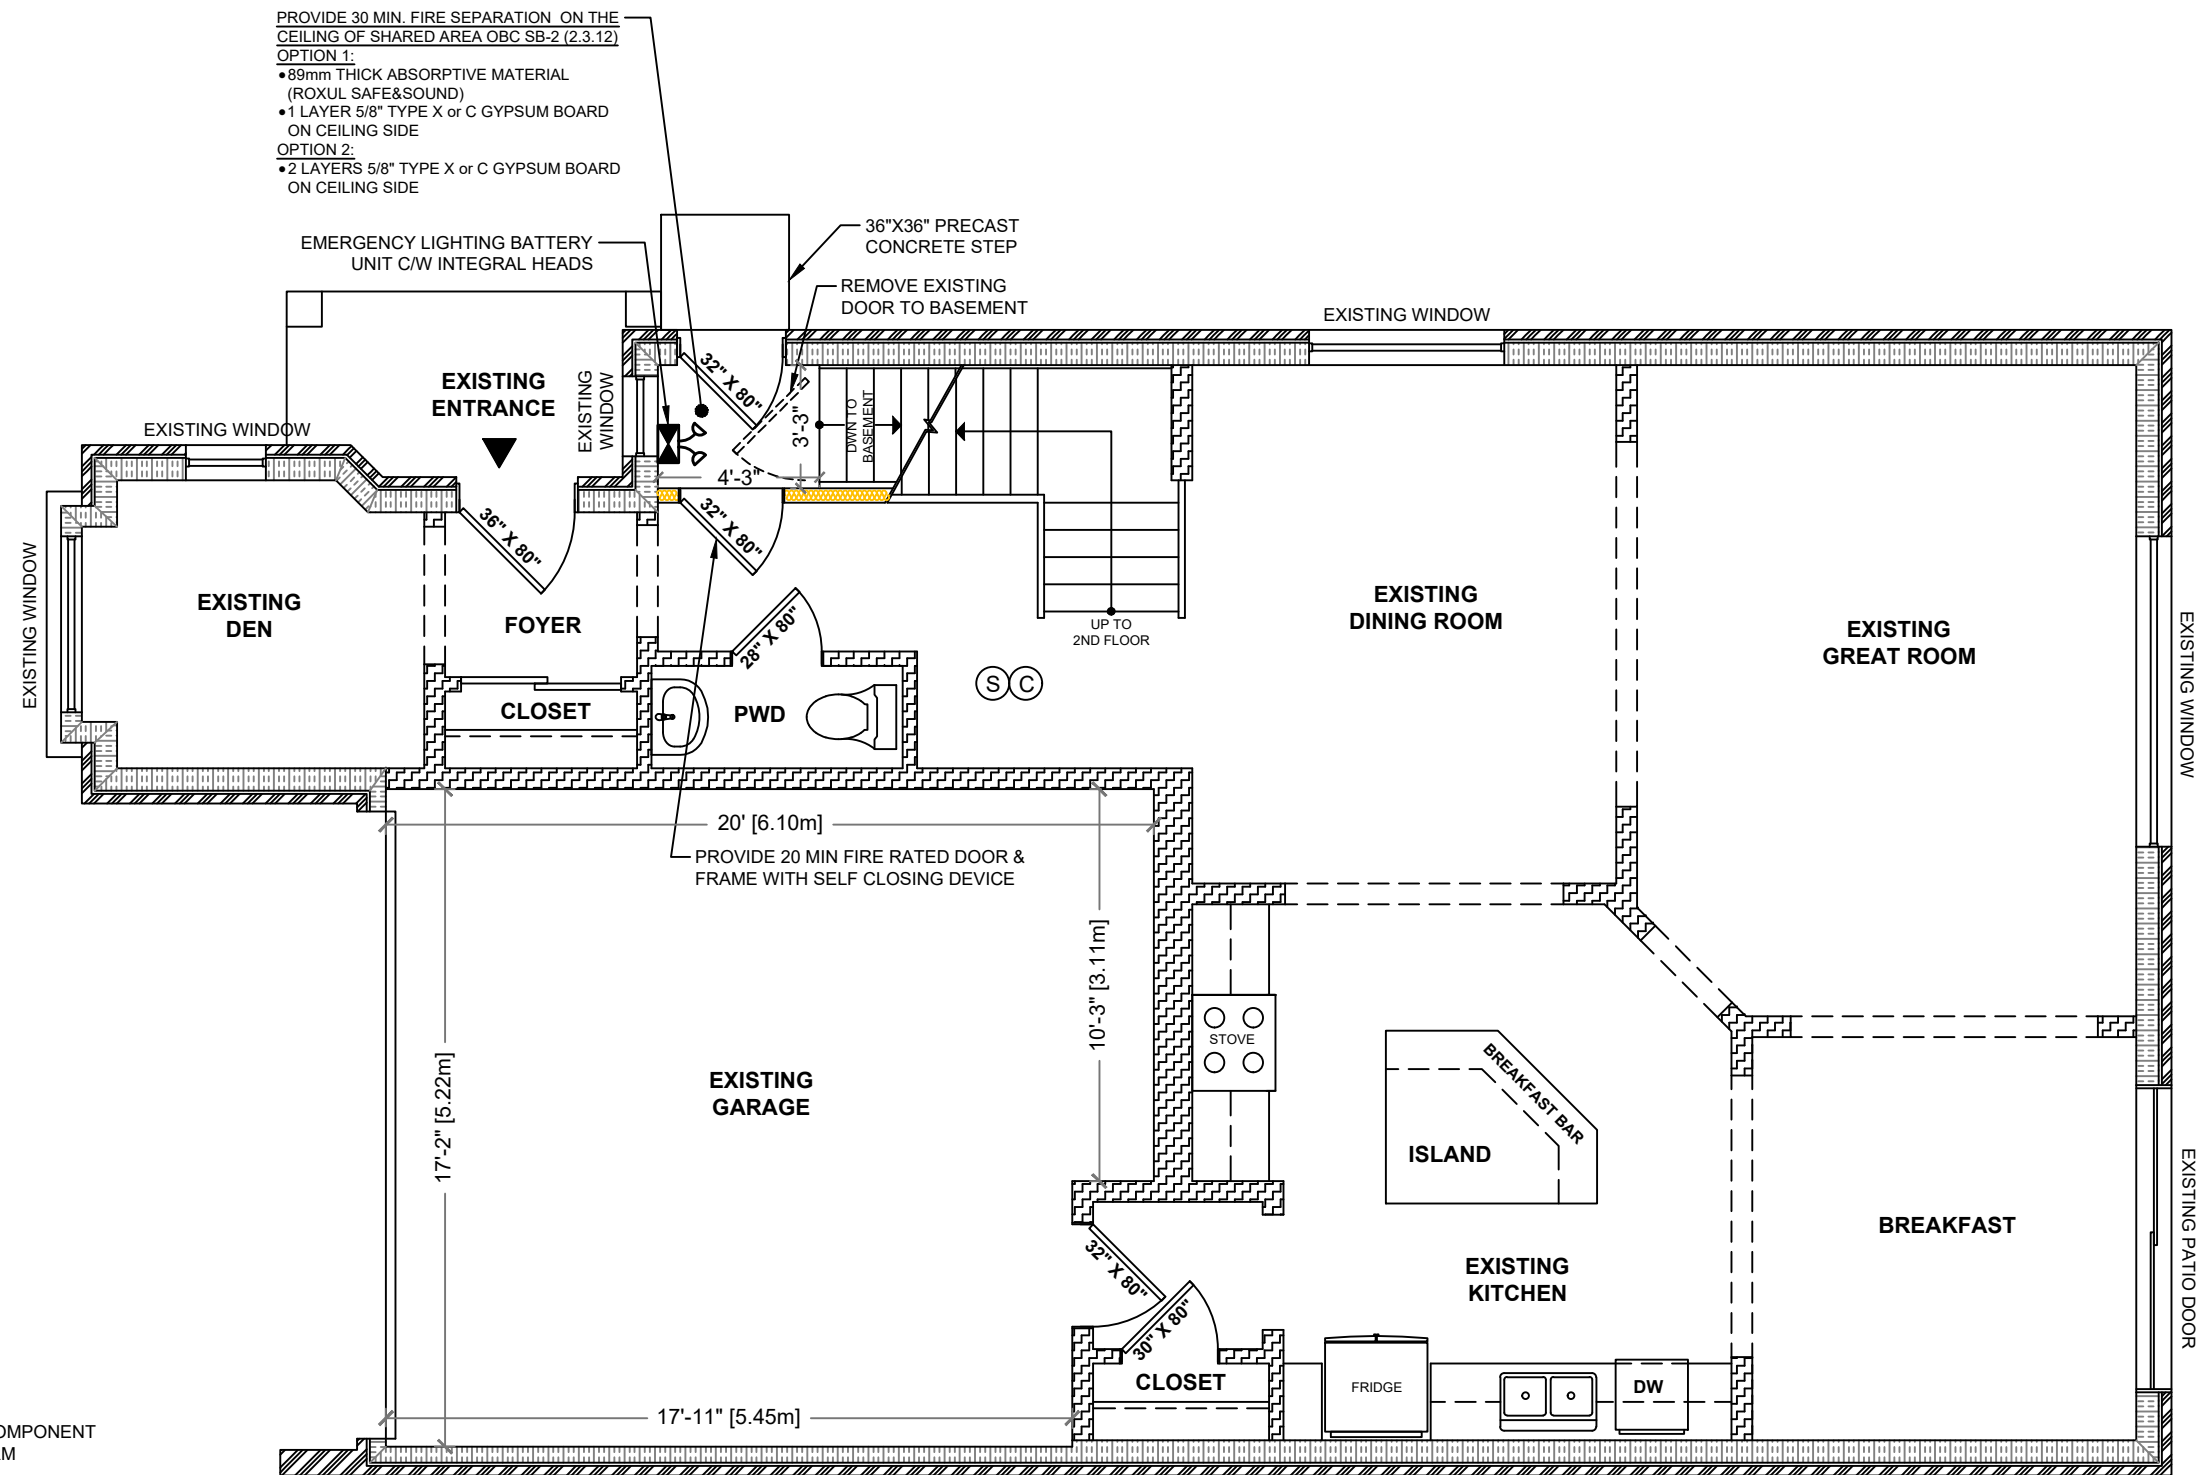

B
 INTERIOR WALL CONSTRUCTION
 "TYPE B" 30 MIN. FIRE SEPARATION
 WALL OBC COMPLIANCE C147 (a)


- Option 1: SB3-W1c
- 1/2" GYPSUM BOARD
 - 89mm THICK ABSORPTIVE MATERIAL (ROXUL SAFE&SOUND)
 - 2" X 4" WOOD STUD @ 16" O.C.
 - 1/2" GYPSUM BOARD

- (S)** SMOKE ALARM
- SHALL HAVE A VISUAL SIGNALING COMPONENT INTEGRATED INTO THE SMOKE ALARM
 - SHALL HAVE A BATTERY BACKUP
 - SHALL BE INTERCONNECTED
- (C)** CARBON MONOXIDE ALARM

- NOTE:**
- SMOKE ALARM ON MAIN FLOOR IS INTERCONNECTED WITH SMOKE ALARM ON SECOND FLOOR AND BASEMENT.
 - SMOKE ALARM SHALL CONFIRM TO O.B.C. DIV. B 9.10.19
 - EXISTING MAIN FLOOR WALL AND CEILING IS DRYWALLED

TOWN OF MILTON
 DEVELOPMENT SERVICES
 RMD1*150 ZONE
ZONING: REVIEWED FOR C of A
 marian.Gerges
 ZONING OFFICER
 SEP 12, 2022
 DATE

CONFIDENTIAL NOTICE THIS DRAWING AND THE DESIGNS, SPECIFICATIONS AND ENGINEERING INFORMATION DISCLOSED HEREIN ARE THE PROPERTY OF ALFA ENGINEERING SOLUTIONS INC. AND ARE NOT TO BE DISSEMINATED OR REPRODUCED WITHOUT EXPRESS WRITTEN CONSENT. THIS DRAWING IS LOANED IN CONFIDENCE ONLY FOR CONSIDERATION OF THE MATTER ENCLOSED HEREON.	Rev.	Date	Description		ALFA ENGINEERING SOLUTIONS ENGINEERING FOR A BETTER FUTURE 67 Woodvalley Drive, Brampton, Ontario, L7A 1Z3 Tel: 647-227-3227, www.alfaengsolutions.com Email: malfarraj@alfaengsolutions.com	Customer Info: Project Address: 1218 Biason Circle Milton, Ontario Canada, L9T 8S8 Name: Bassel Kattan Tel: 416-948-0921 Email: engking010121@gmail.com	Project Title: TWO UNIT DWELLING Drawing Title: PROPOSED GROUND FLOOR PLAN	Designed:	Checked:	Date:
	00	01.06.22	ISSUED FOR BUILDING PERMIT					M.AF	M.AF	01.06.2022
								Project No.	Sheet No.	Scale:
								BSC-2558	A2.3	1:60

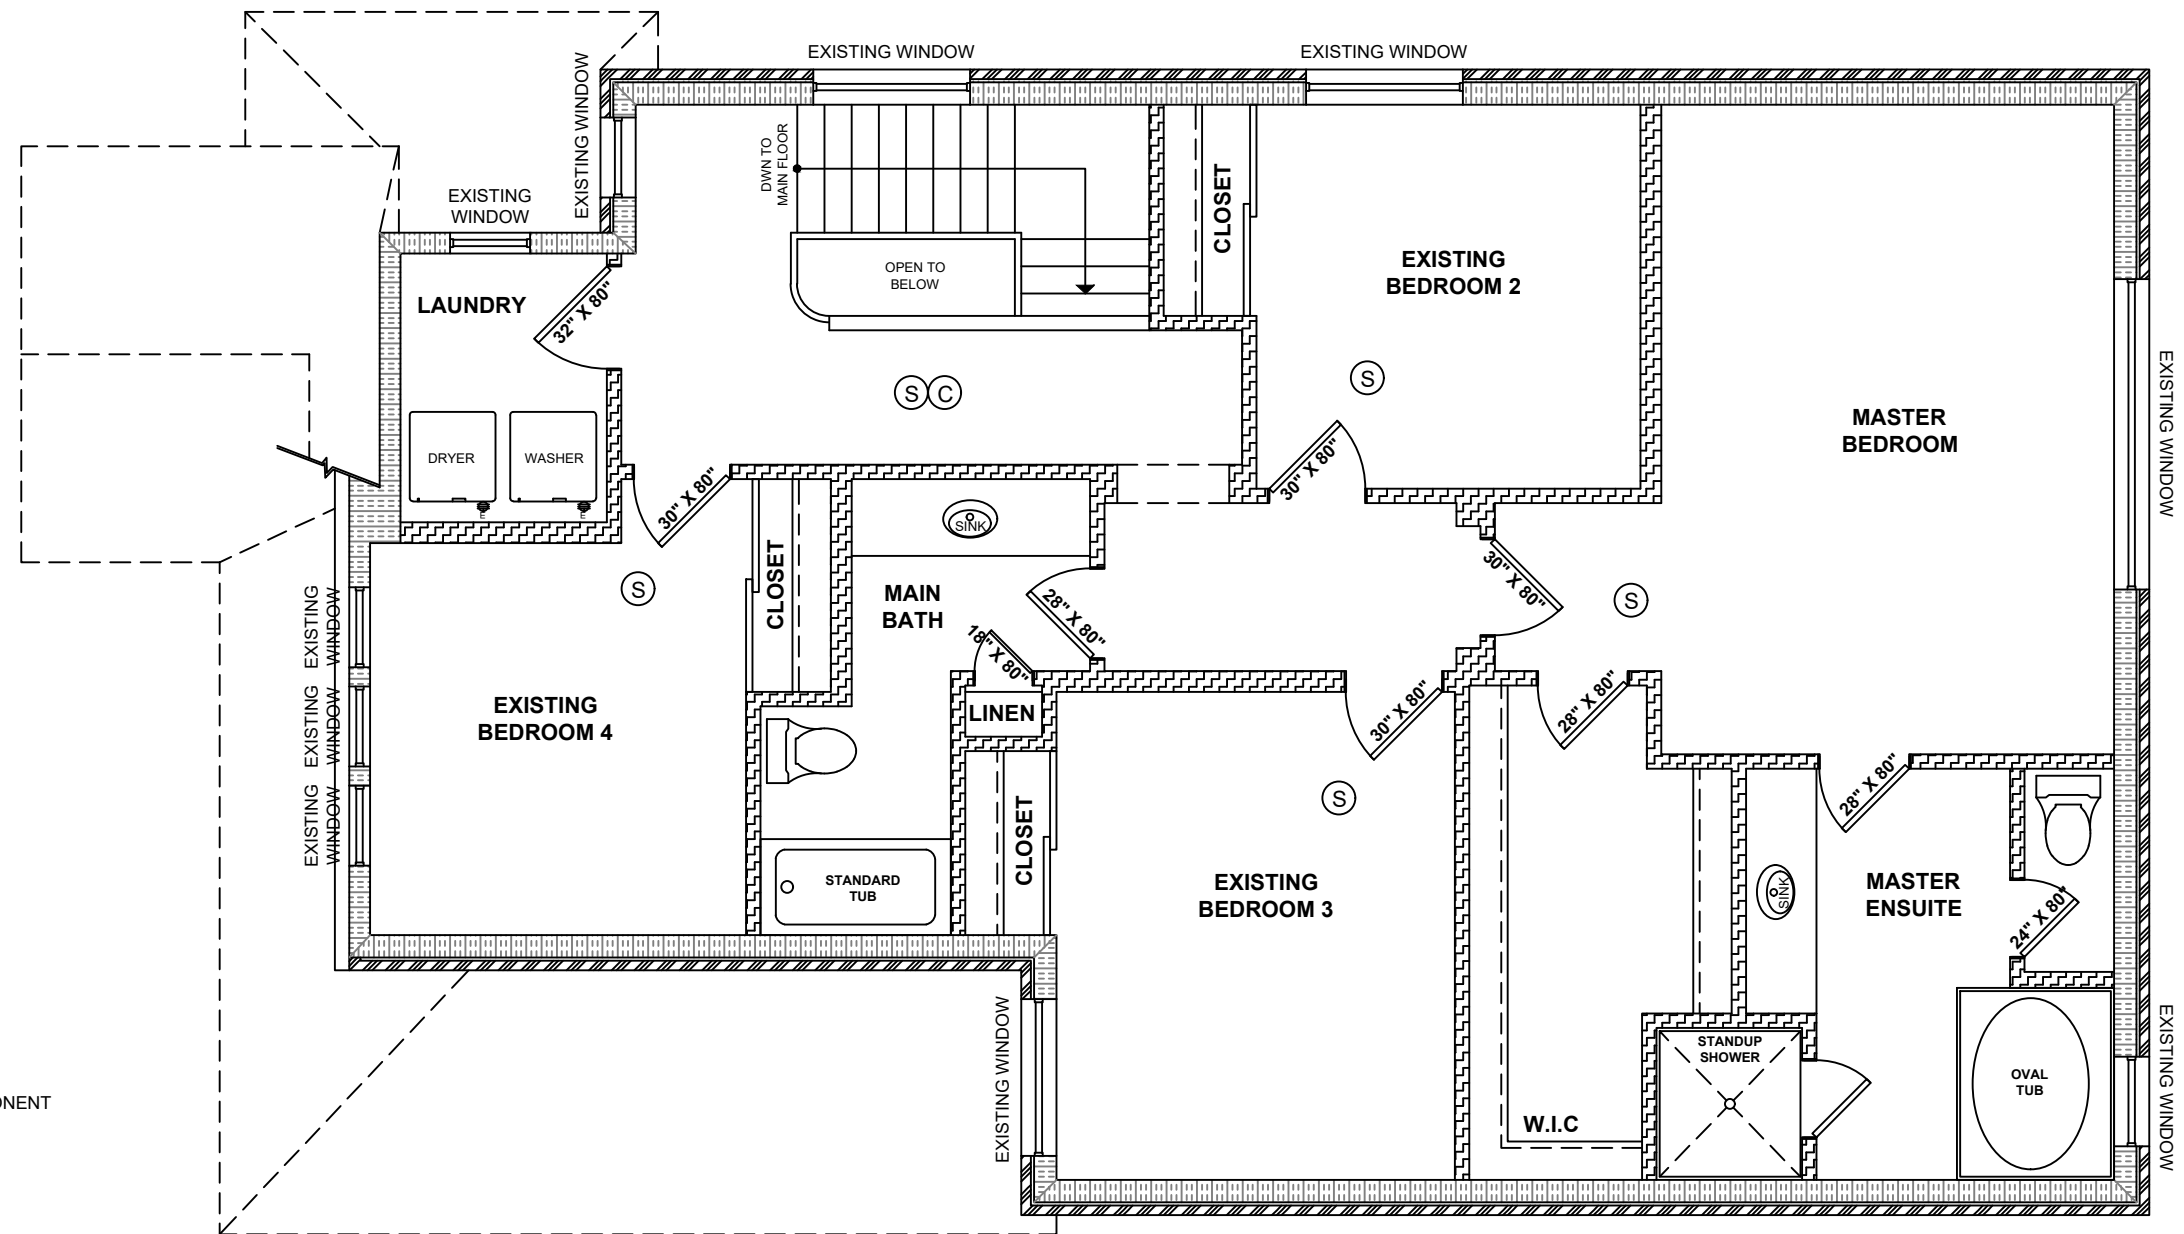

- (S) SMOKE ALARM
- SHALL HAVE A VISUAL SIGNALING COMPONENT INTEGRATED INTO THE SMOKE ALARM
 - SHALL HAVE A BATTERY BACKUP
 - SHALL BE INTERCONNECTED

- (C) CARBON MONOXIDE ALARM


- NOTE:**
- INSTALL SMOKE ALARM IN EVERY BEDROOM ON SECOND FLOOR AND INTERCONNECT WITH SMOKE ALARM ON MAIN FLOOR AND BASEMENT.
 - SMOKE ALARM SHALL CONFIRM TO O.B.C. DIV. B 9.10.19
 - EXISTING SECOND FLOOR WALL & CEILING IS $\frac{1}{2}$ " DRYWALLED



CONFIDENTIAL NOTICE THIS DRAWING AND THE DESIGNS, SPECIFICATIONS AND ENGINEERING INFORMATION DISCLOSED HEREIN ARE THE PROPERTY OF ALFA ENGINEERING SOLUTIONS INC. AND ARE NOT TO BE DISSEMINATED OR REPRODUCED WITHOUT EXPRESS WRITTEN CONSENT. THIS DRAWING IS LOANED IN CONFIDENCE ONLY FOR CONSIDERATION OF THE MATTER ENCLOSED HEREON.	Rev.	Date dd.mm.yy	Description		 ALFA ENGINEERING SOLUTIONS ENGINEERING FOR A BETTER FUTURE 67 Woodvalley Drive, Brampton, Ontario, L7A 1Z3 Tel: 647-227-3227, www.alfaengsolutions.com Email: malfarraj@alfaengsolutions.com	Customer Info: Project Address: 1218 Biason Circle Milton, Ontario Canada, L9T 8S8 Name: Bassel Kattan Tel: 416-948-0921 Email: engking010121@gmail.com	Project Title: TWO UNIT DWELLING Drawing Title: SECOND FLOOR PLAN	Designed:	Checked:	Date: dd.mm.yyyy
	00	01.06.22	ISSUED FOR BUILDING PERMIT					M.AF	M.AF	01.06.2022
								Project No. BSC-2558	Sheet No. A2.4	Scale: 1:60

WINDOW GLAZING AREA CALCULATION					
WINDOW CONDITION	WINDOW OPENING DIMENSIONS	WINDOW GLAZING DIMENSION	GLAZING AREA	QTY	TOTAL GLAZING AREA ABOVE GRADE
EXISTING	28" X 41"	22" X 35"	770 in²	1	770 in²
EXISTING	97" X 57"	91" X 51"	4,641 in²	2	9,282 in²
EXISTING	97" X 80"	91" X 74"	6,734 in²	1	6,734 in²
ENLARGED	30" X 30"	24" X 24"	576 in²	1	576 in²
ENLARGED	40" X 48"	34" X 42"	1,428 in²	1	1,428 in²
TOTAL					18,790 in² = 12.12 m²

TOTAL WALL AREA: 52.95 m²
LIMITING DISTANCE: 34.0%
OPENING ALLOWED: 18.00 m²
OPENING PROVIDED: 12.12 m²

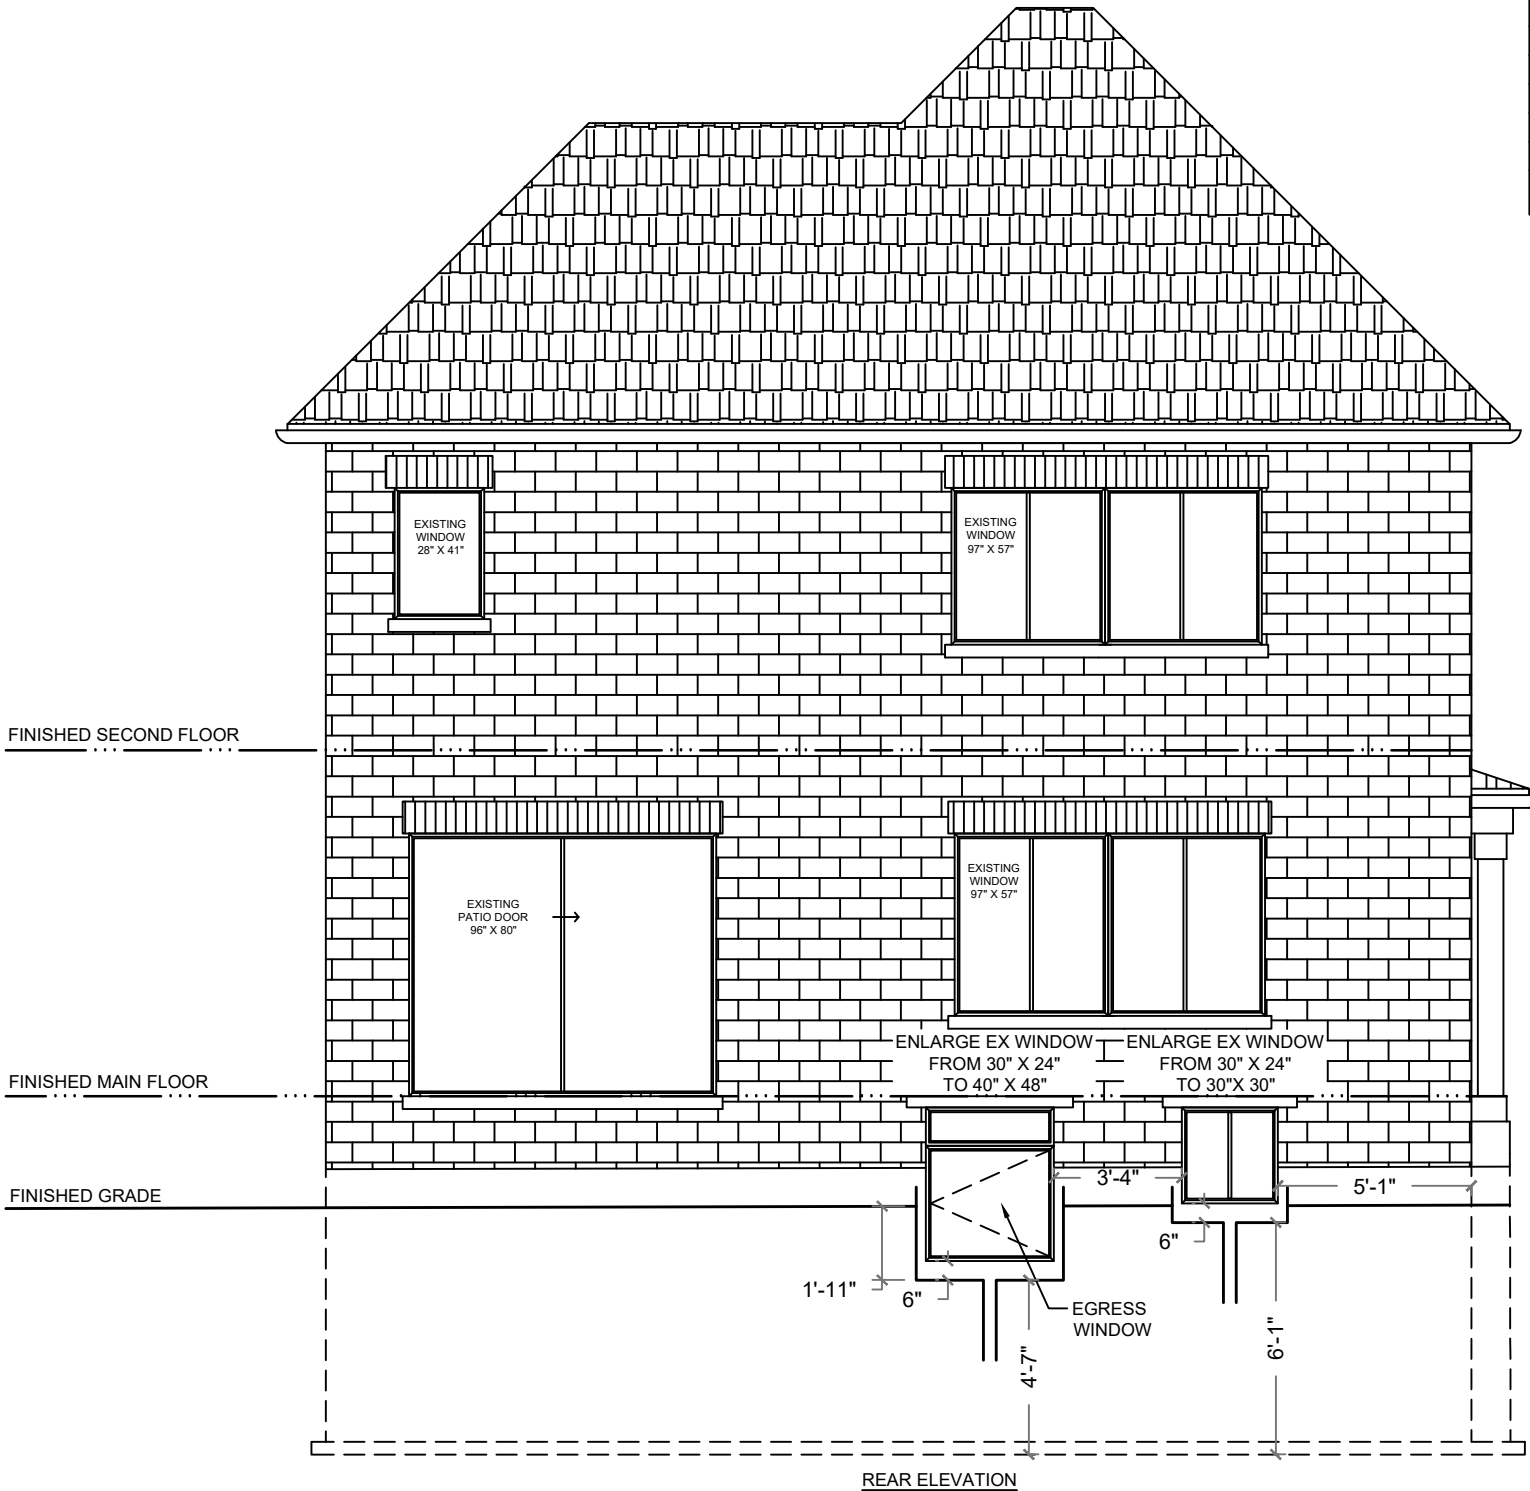



TOWN OF MILTON
DEVELOPMENT SERVICES
RMD1*150 ZONE

ZONING: REVIEWED FOR C of A

marian.Gerges

ZONING OFFICER

SEP 12, 2022

DATE

Rev.	Date dd.mm.yy	Description
00	01.06.22	ISSUED FOR BUILDING PERMIT






ALFA ENGINEERING SOLUTIONS
ENGINEERING FOR A BETTER FUTURE

67 Woodvalley Drive, Brampton, Ontario, L7A 1Z3
Tel: 647-227-3227, www.alfaengsolutions.com
Email: malfarraj@alfaengsolutions.com

Customer Info:	Project Address: 1218 Biason Circle Milton, Ontario Canada, L9T 8S8	Project Title: TWO UNIT DWELLING	Designed: M.AF	Checked: M.AF	Date: dd.mm.yyyy 01.06.2022
	Name: Bassel Kattan Tel: 416-948-0921 Email: engking010121@gmail.com	Drawing Title: REAR SIDE ELEVATION	Project No. BSC-2558	Sheet No. A2.5	Scale: 1:60

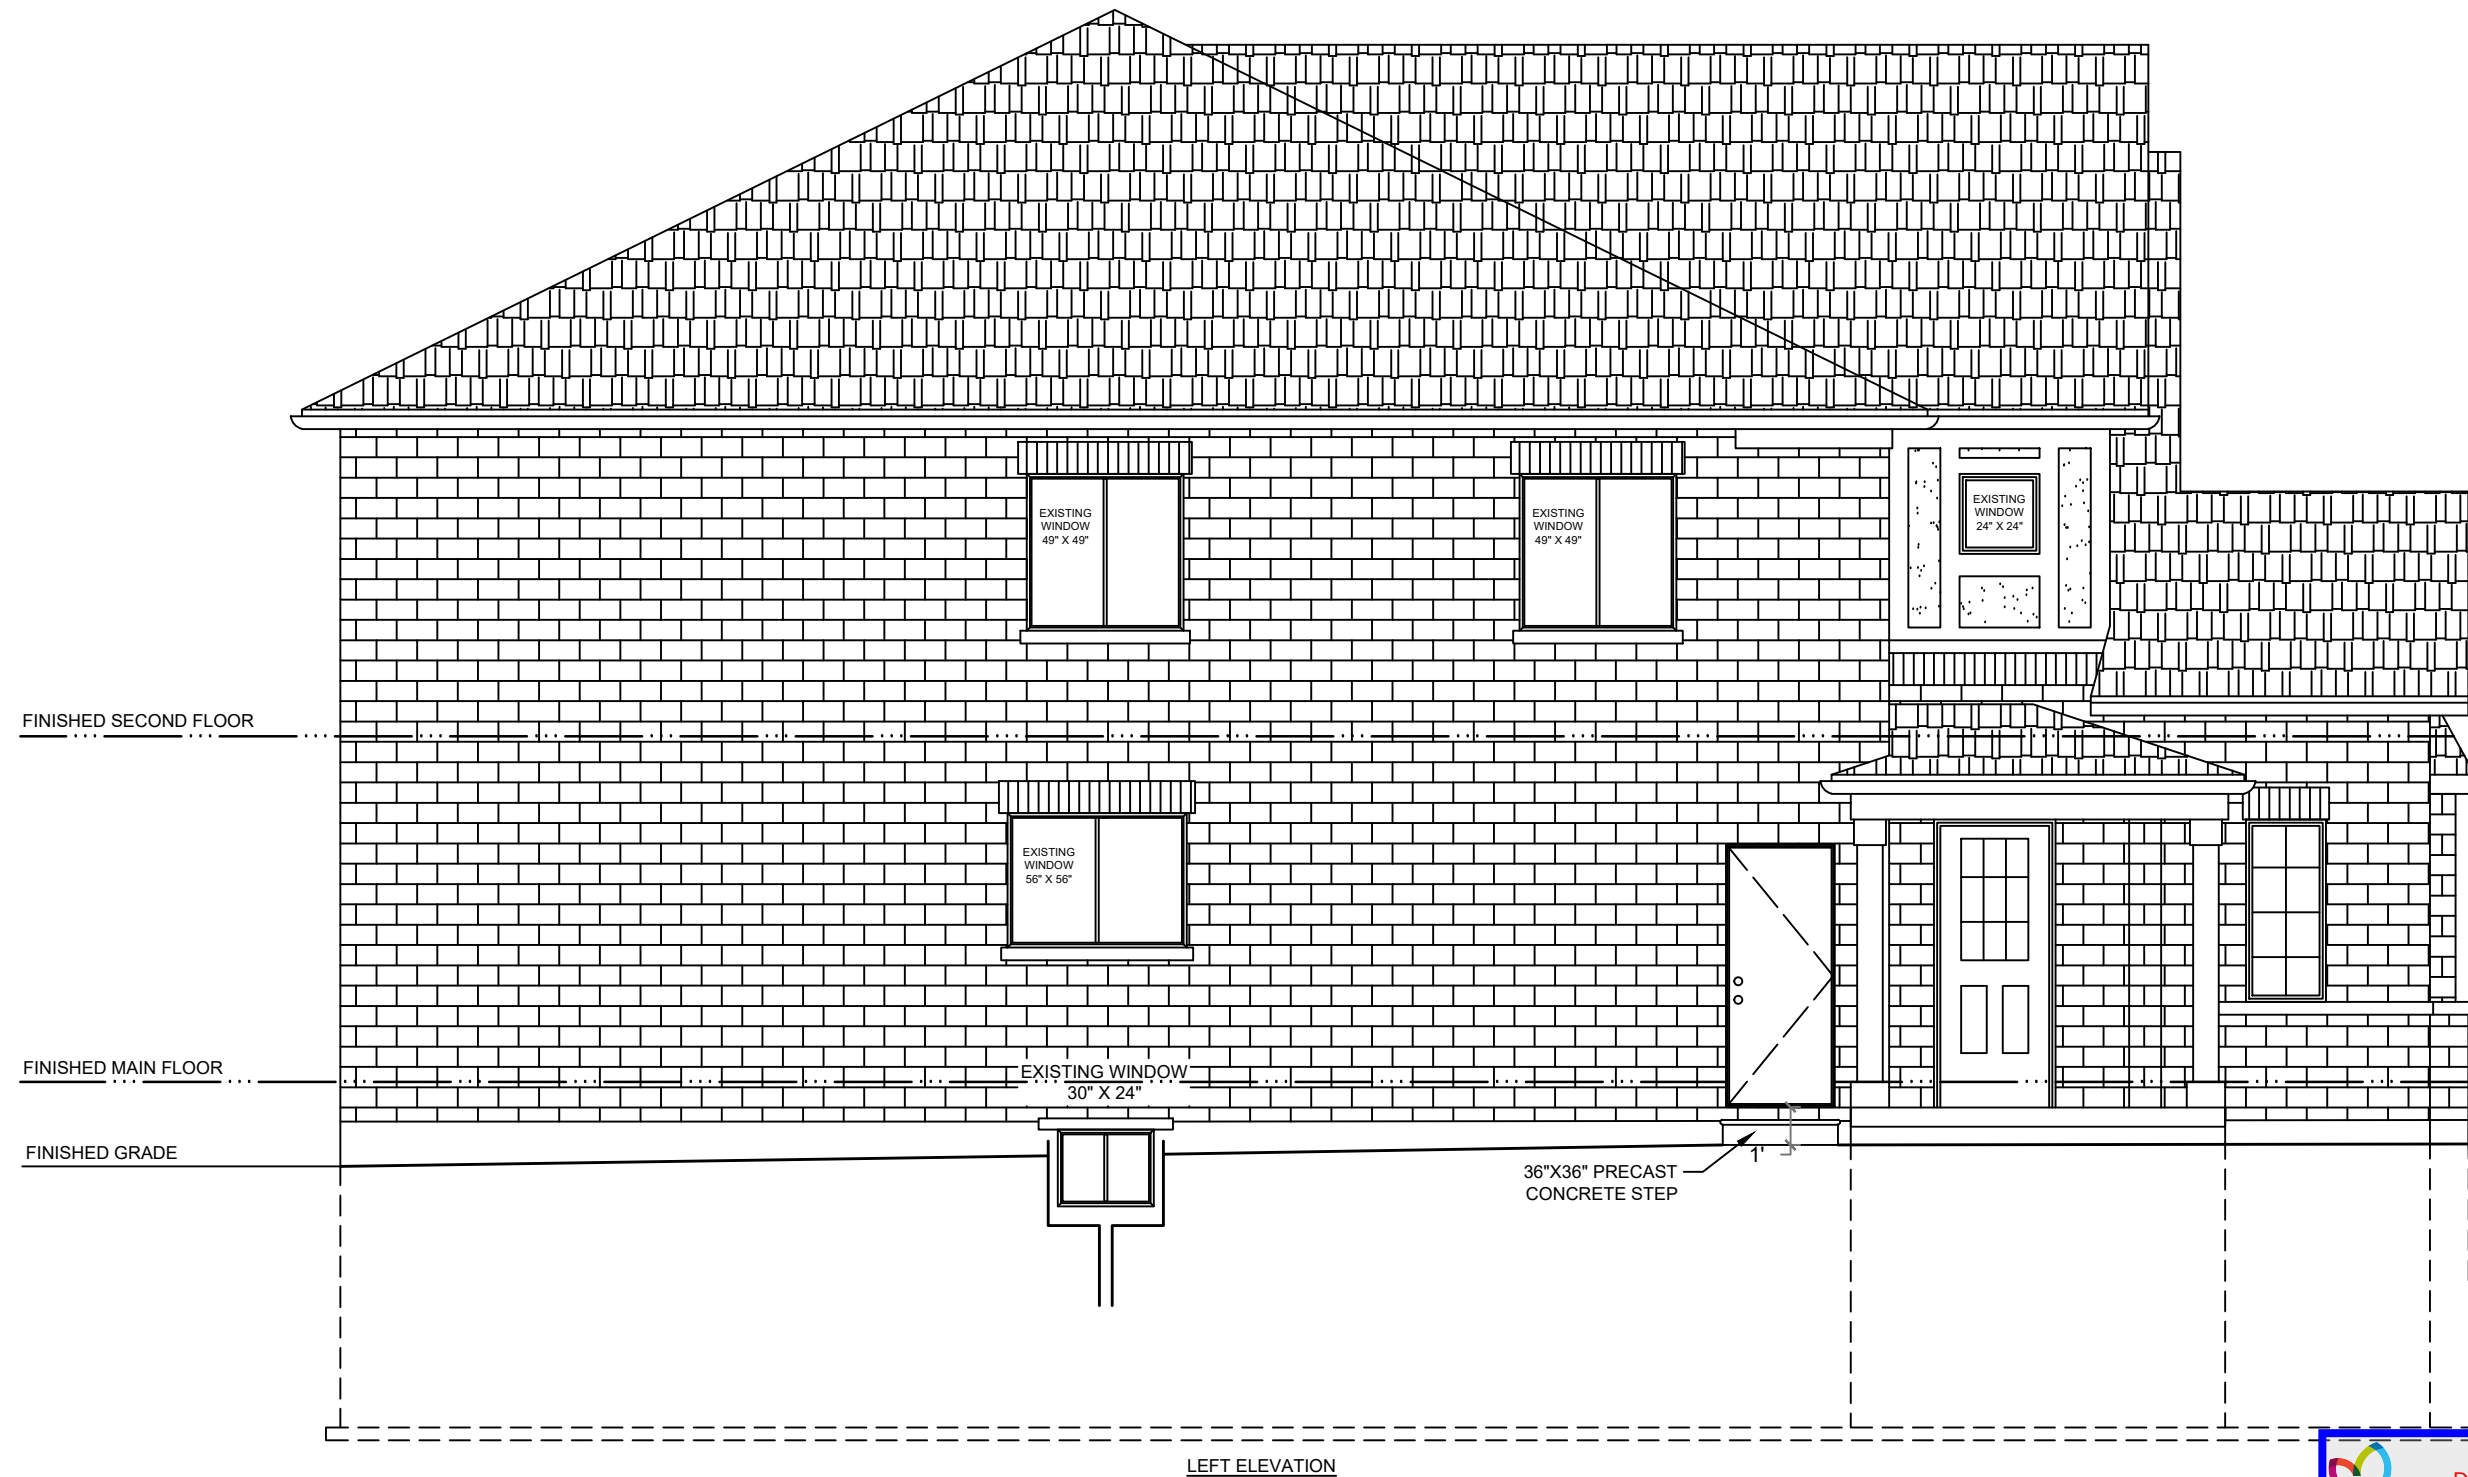


TOWN OF MILTON
 DEVELOPMENT SERVICES
 RMD1*150 ZONE
ZONING: REVIEWED FOR C of A
 marian.Gerges SEP 12, 2022
 ZONING OFFICER DATE


CONFIDENTIAL NOTICE
 THIS DRAWING AND THE DESIGNS,
 SPECIFICATIONS AND ENGINEERING
 INFORMATION DISCLOSED HEREIN ARE
 THE PROPERTY OF ALFA ENGINEERING
 SOLUTIONS INC. AND ARE NOT TO BE
 DISSEMINATED OR REPRODUCED
 WITHOUT EXPRESS WRITTEN CONSENT.
 THIS DRAWING IS LOANED IN CONFIDENCE
 ONLY FOR CONSIDERATION OF THE
 MATTER ENCLOSED HEREON.

Rev.	Date dd.mm.yy	Description
00	01.06.22	ISSUED FOR BUILDING PERMIT





ALFA ENGINEERING SOLUTIONS
 ENGINEERING FOR A BETTER FUTURE
 67 Woodvalley Drive, Brampton, Ontario, L7A 1Z3
 Tel: 647-227-3227, www.alfaengsolutions.com
 Email: malfarraj@alfaengsolutions.com

Project Address: 1218 Biason Circle Milton, Ontario Canada, L9T 8S8	Project Title: TWO UNIT DWELLING	Designed: M.AF	Checked: M.AF	Date: 01.06.2022
Name: Bassel Kattan Tel: 416-948-0921 Email: engking010121@gmail.com	Drawing Title: LEFT SIDE ELEVATION	Project No. BSC-2558	Sheet No. A2.6	Scale: 1:60

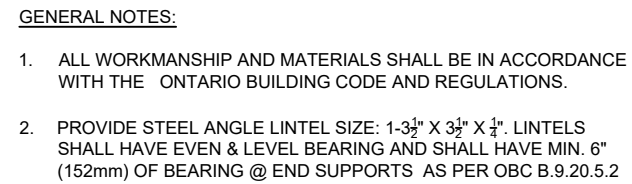

CONFIDENTIAL NOTICE THIS DRAWING AND THE DESIGNS, SPECIFICATIONS AND ENGINEERING INFORMATION DISCLOSED HEREIN ARE THE PROPERTY OF ALFA ENGINEERING SOLUTIONS INC. AND ARE NOT TO BE DISSEMINATED OR REPRODUCED WITHOUT EXPRESS WRITTEN CONSENT. THIS DRAWING IS LOANED IN CONFIDENCE ONLY FOR CONSIDERATION OF THE MATTER ENCLOSED HEREON.	Rev.	Date dd.mm.yy	Description		 ALFA ENGINEERING SOLUTIONS ENGINEERING FOR A BETTER FUTURE	Customer Info: Project Address: 1218 Biason Circle Milton, Ontario Canada, L9T 8S8	Project Title: TWO UNIT DWELLING	Designed: M.AF	Checked: M.AF	Date: dd.mm.yyyy 01.06.2022						
	00	01.06.22	ISSUED FOR BUILDING PERMIT								67 Woodvalley Drive, Brampton, Ontario, L7A 1Z3 Tel: 647-227-3227, www.alfaengsolutions.com Email: malfarraj@alfaengsolutions.com	Name: Bassel Kattan Tel: 416-948-0921 Email: engking010121@gmail.com	Drawing Title: WINDOW SECTIONAL DETAILS	Project No. BSC-2558	Sheet No. A3.0	Scale: 1:45

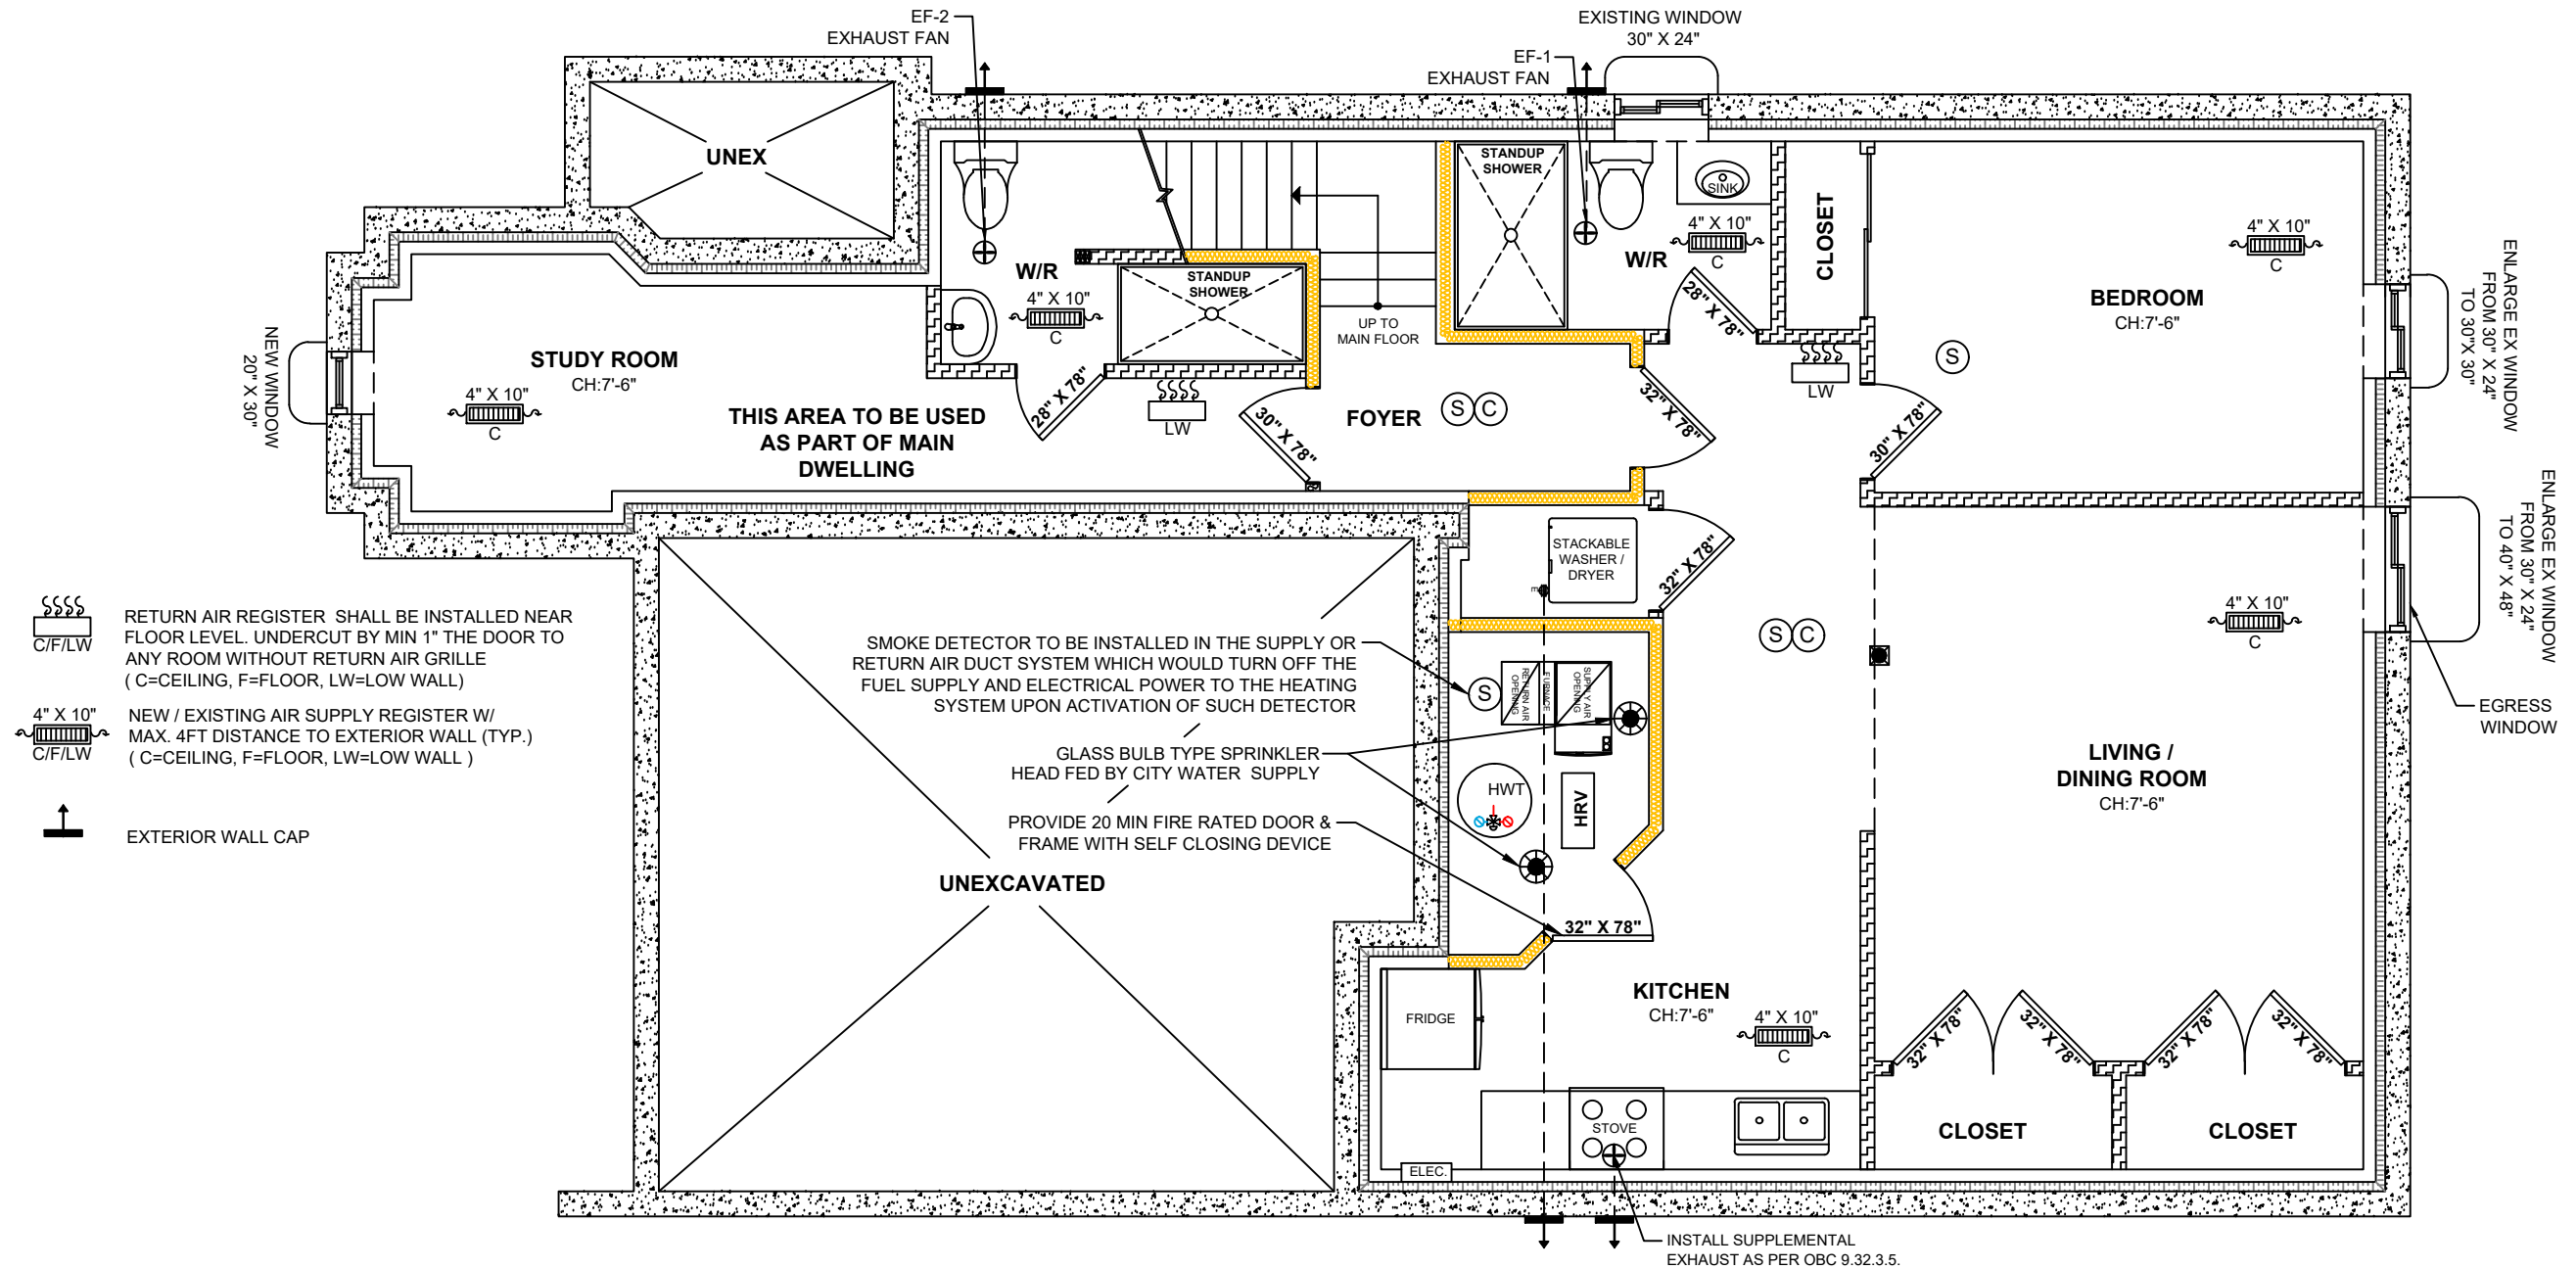


TOWN OF MILTON
 DEVELOPMENT SERVICES
 RMD1*150 ZONE
 ZONING: **REVIEWED FOR C of A**
 marian.Gerges SEP 12, 2022
 ZONING OFFICER DATE

Rev.	Date	Description
00	01.06.22	ISSUED FOR BUILDING PERMIT




ALFA ENGINEERING SOLUTIONS
 ENGINEERING FOR A BETTER FUTURE
 67 Woodvalley Drive, Brampton, Ontario, L7A 1Z3
 Tel: 647-227-3227, www.alfaengsolutions.com
 Email: malfarraj@alfaengsolutions.com

Project Address: 1218 Biason Circle Milton, Ontario Canada, L9T 8S8	Project Title: TWO UNIT DWELLING	Designed: M.AF	Checked: M.AF	Date: 01.06.2022
Customer Info: Name: Bassel Kattan Tel: 416-948-0921 Email: engking010121@gmail.com	Drawing Title: BASEMENT APARTMENT HVAC	Project No. BSC-2558	Sheet No. M1.0	Scale: 1:60