

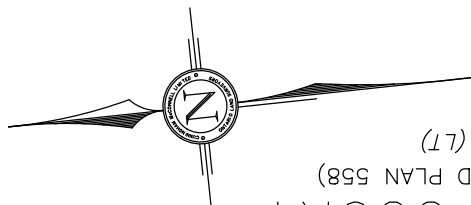



SITE PLAN

 

KINGSLEIGH COURT
(DEDICATED BY REGISTERED PLAN 558)
PIN 24950-0286 (LT)

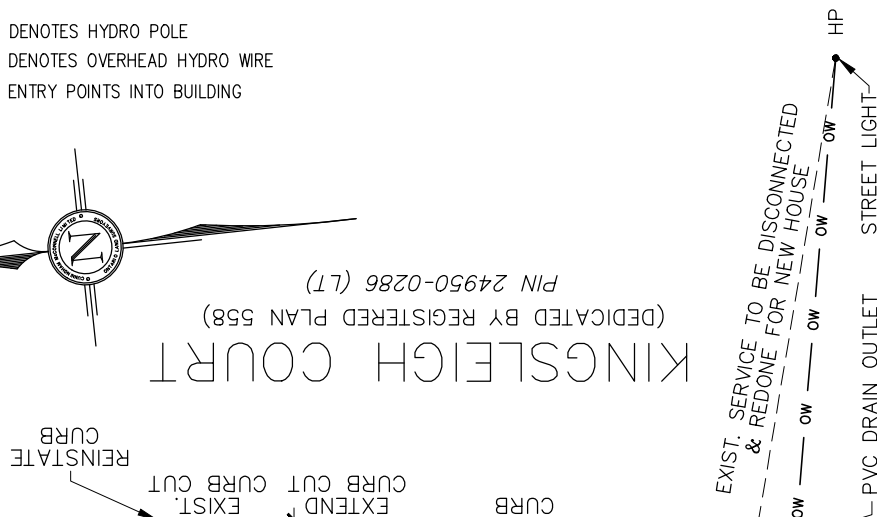

LOT 91
PIN 24950-0275 (LT)

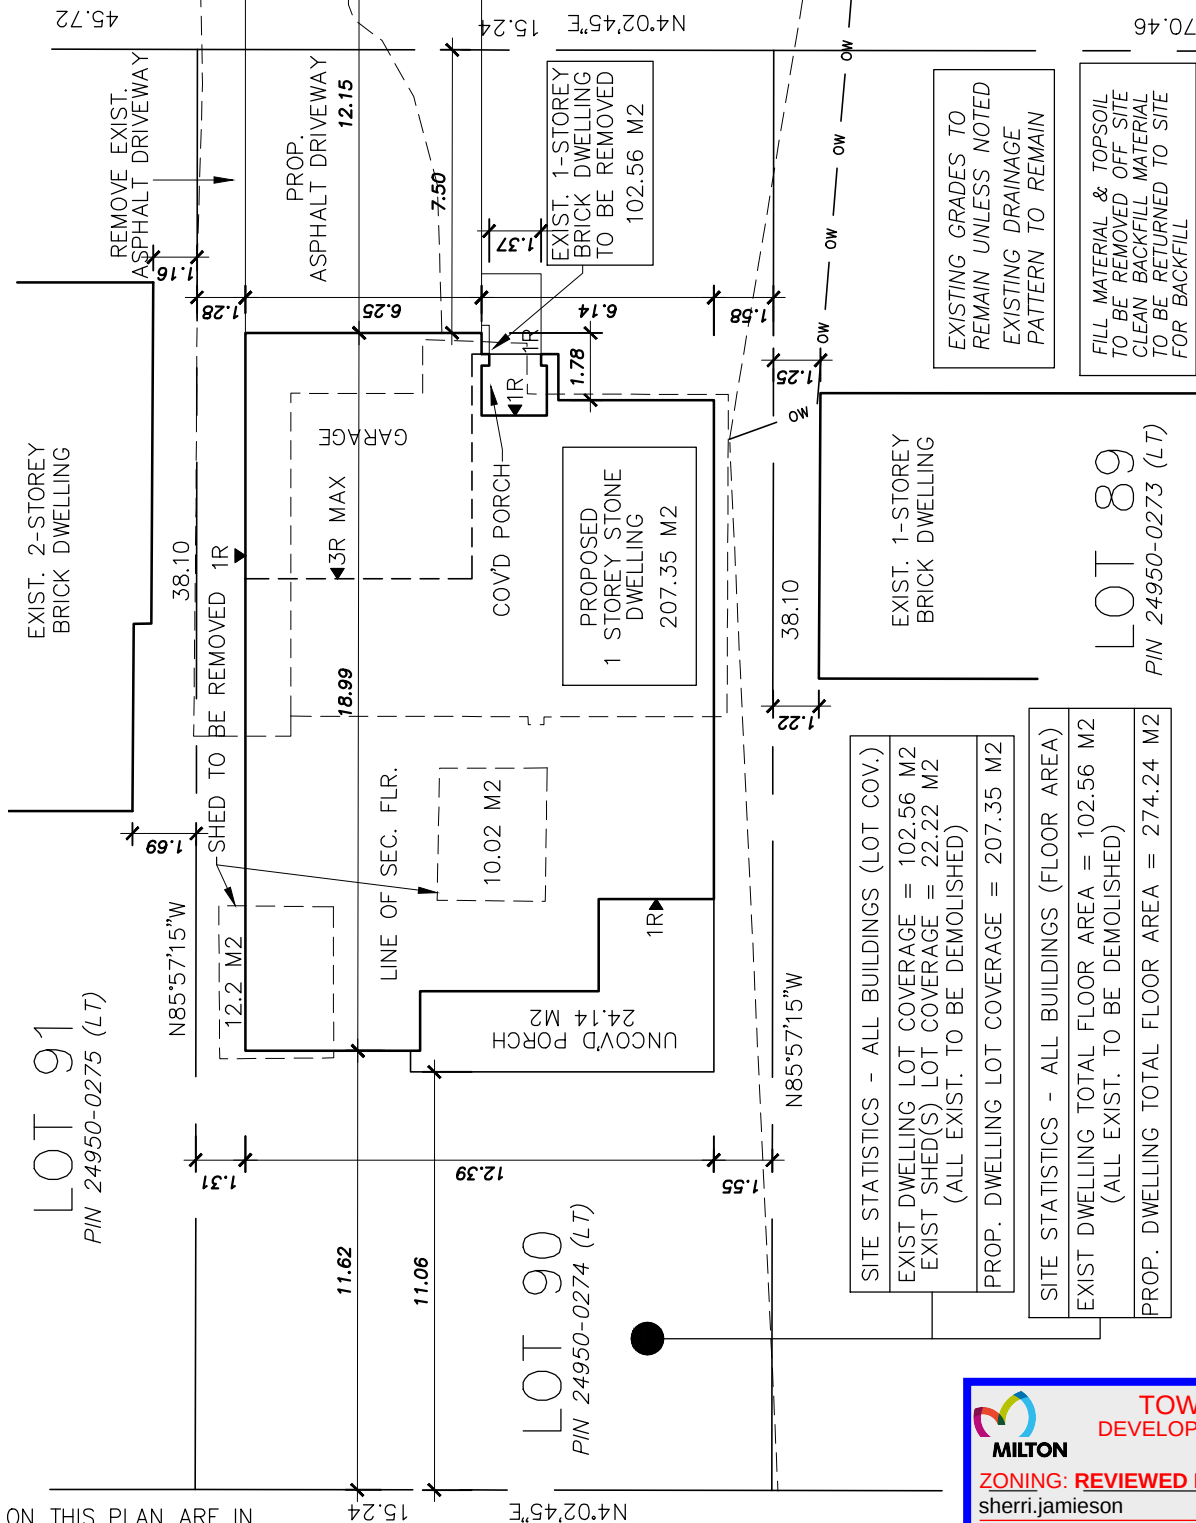

LOT 89
PIN 24950-0273 (LT)

METRIC DISTANCES AND/OR COORDINATES SHOWN ON THIS PLAN ARE IN METRES AND CAN BE CONVERTED TO FEET BY DIVIDING BY 0.3048.



TOWN OF MILTON
DEVELOPMENT SERVICES
RLD2*299 ZONE

ZONING: REVIEWED FOR C of A
 sherri.jamieson APR 12, 2023
 ZONING OFFICER DATE



70 Main Street N., P.O. Box 38
Campbellville, ON, L0P 1B0
Ph. 905-854-9696
Fax 905-854-9559
EMAIL : jeffiansendesign@gmail.com

I JEFF JANSEN DECLARE THAT I HAVE REVIEWED
AND TAKE DESIGN RESPONSIBILITY FOR THE DESIGN
WORK ON BEHALF OF JANSEN CONSULTING
UNDER DIVISION C, SUBSECTION 3.2.5 AND 3.2.4
OF THE BUILDING CODE. I AM QUALIFIED AND THE FIRM
IS REGISTERED SET OUT BY THE O.B.C.
QUALIFIED DESIGNER BCIN - 30272
FIRM BCIN - 110042

DATE: APRIL 1, 2022 SIGNATURE:

SITE PLAN

OWNERS INFORMATION
PAT & MAGDALENA
329 KINGSLEIGH COURT
MILTON, ON

REVISIONS		
NO.	DATE	DESCRIPTION

PROJECT
2022-003

LOCATION
MILTON

DRAWING
SITE

MODEL TYPE
M-003

SCALE

DATE
APRIL 1 2022

DRAWN BY
AS

CHK'D BY
JL

FILE NO.
2022-003

PROJECT NO.
2022-003

DRAWING NO.
S1