

PROPOSAL OF SUNROOM - LOCATION ON THE SITE



1010 VICKERMAN WAY, MILTON ON RE: COMMITTEE OF ADJUST. APPLICATION **VIDU MITTAL**

REVISIONS

17APRIL2023




PROJECT: 2205-05

SCALE: 1:100

SITE PLAN

PLAN, PREPARED IN 2006 IN ETOBICOKE)

A01

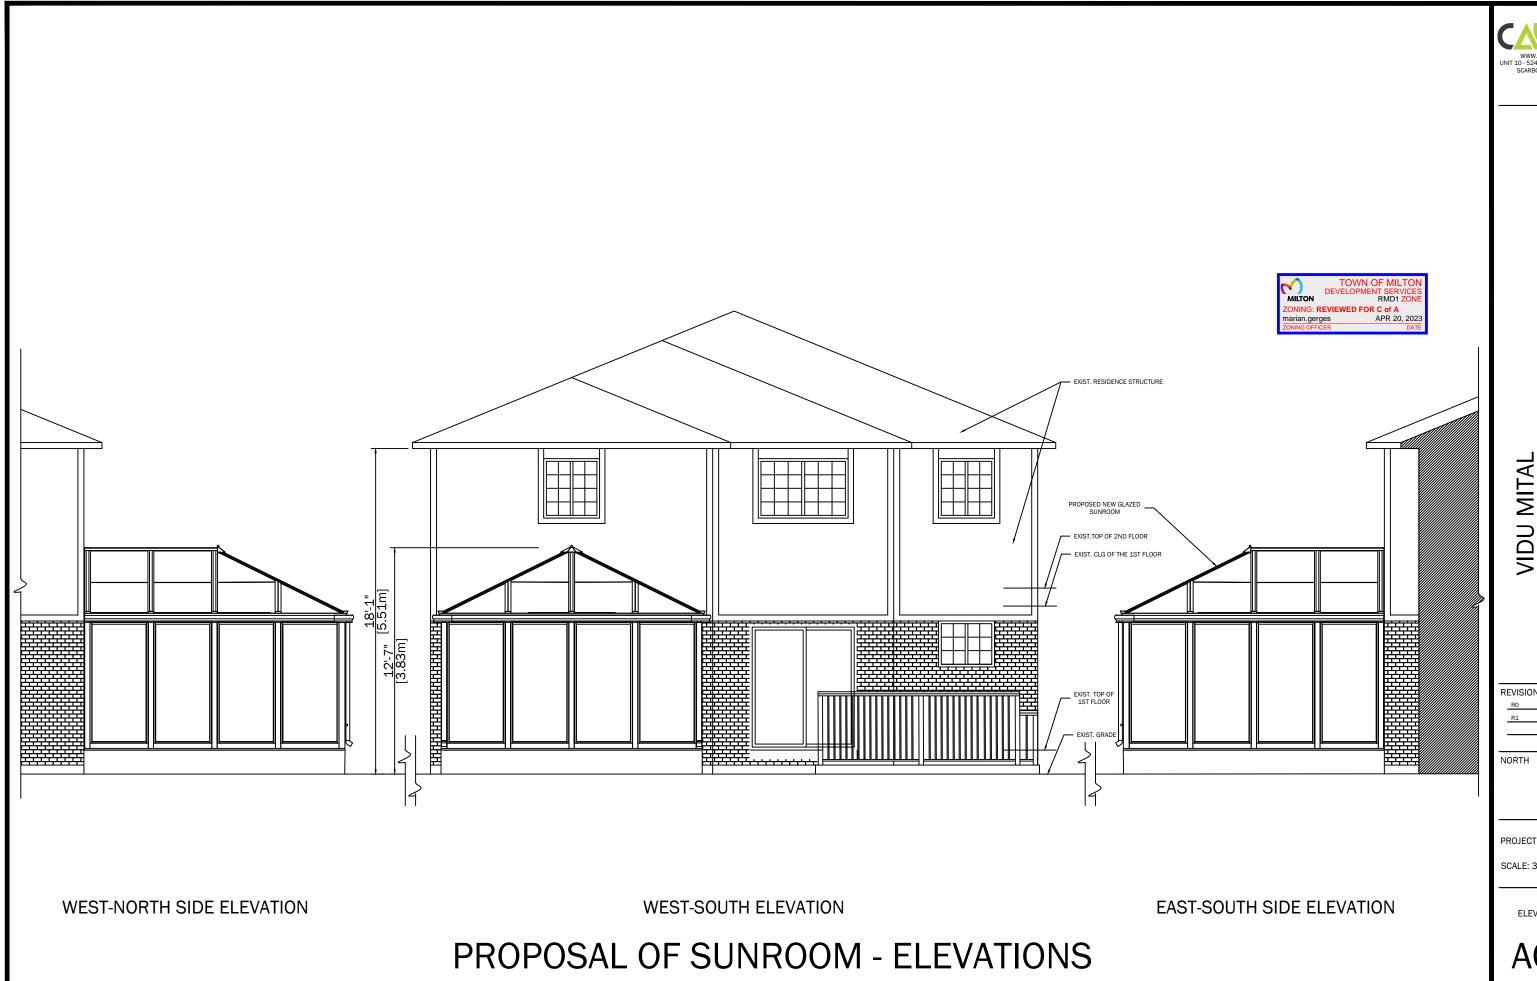

VIDU MITAL
1010 VICKERMAN WAY, MILTON ON
XXX XXX

PROJECT: 2205-05

SCALE: 3/16"=1'-0"

ELEVATIONS

A02