


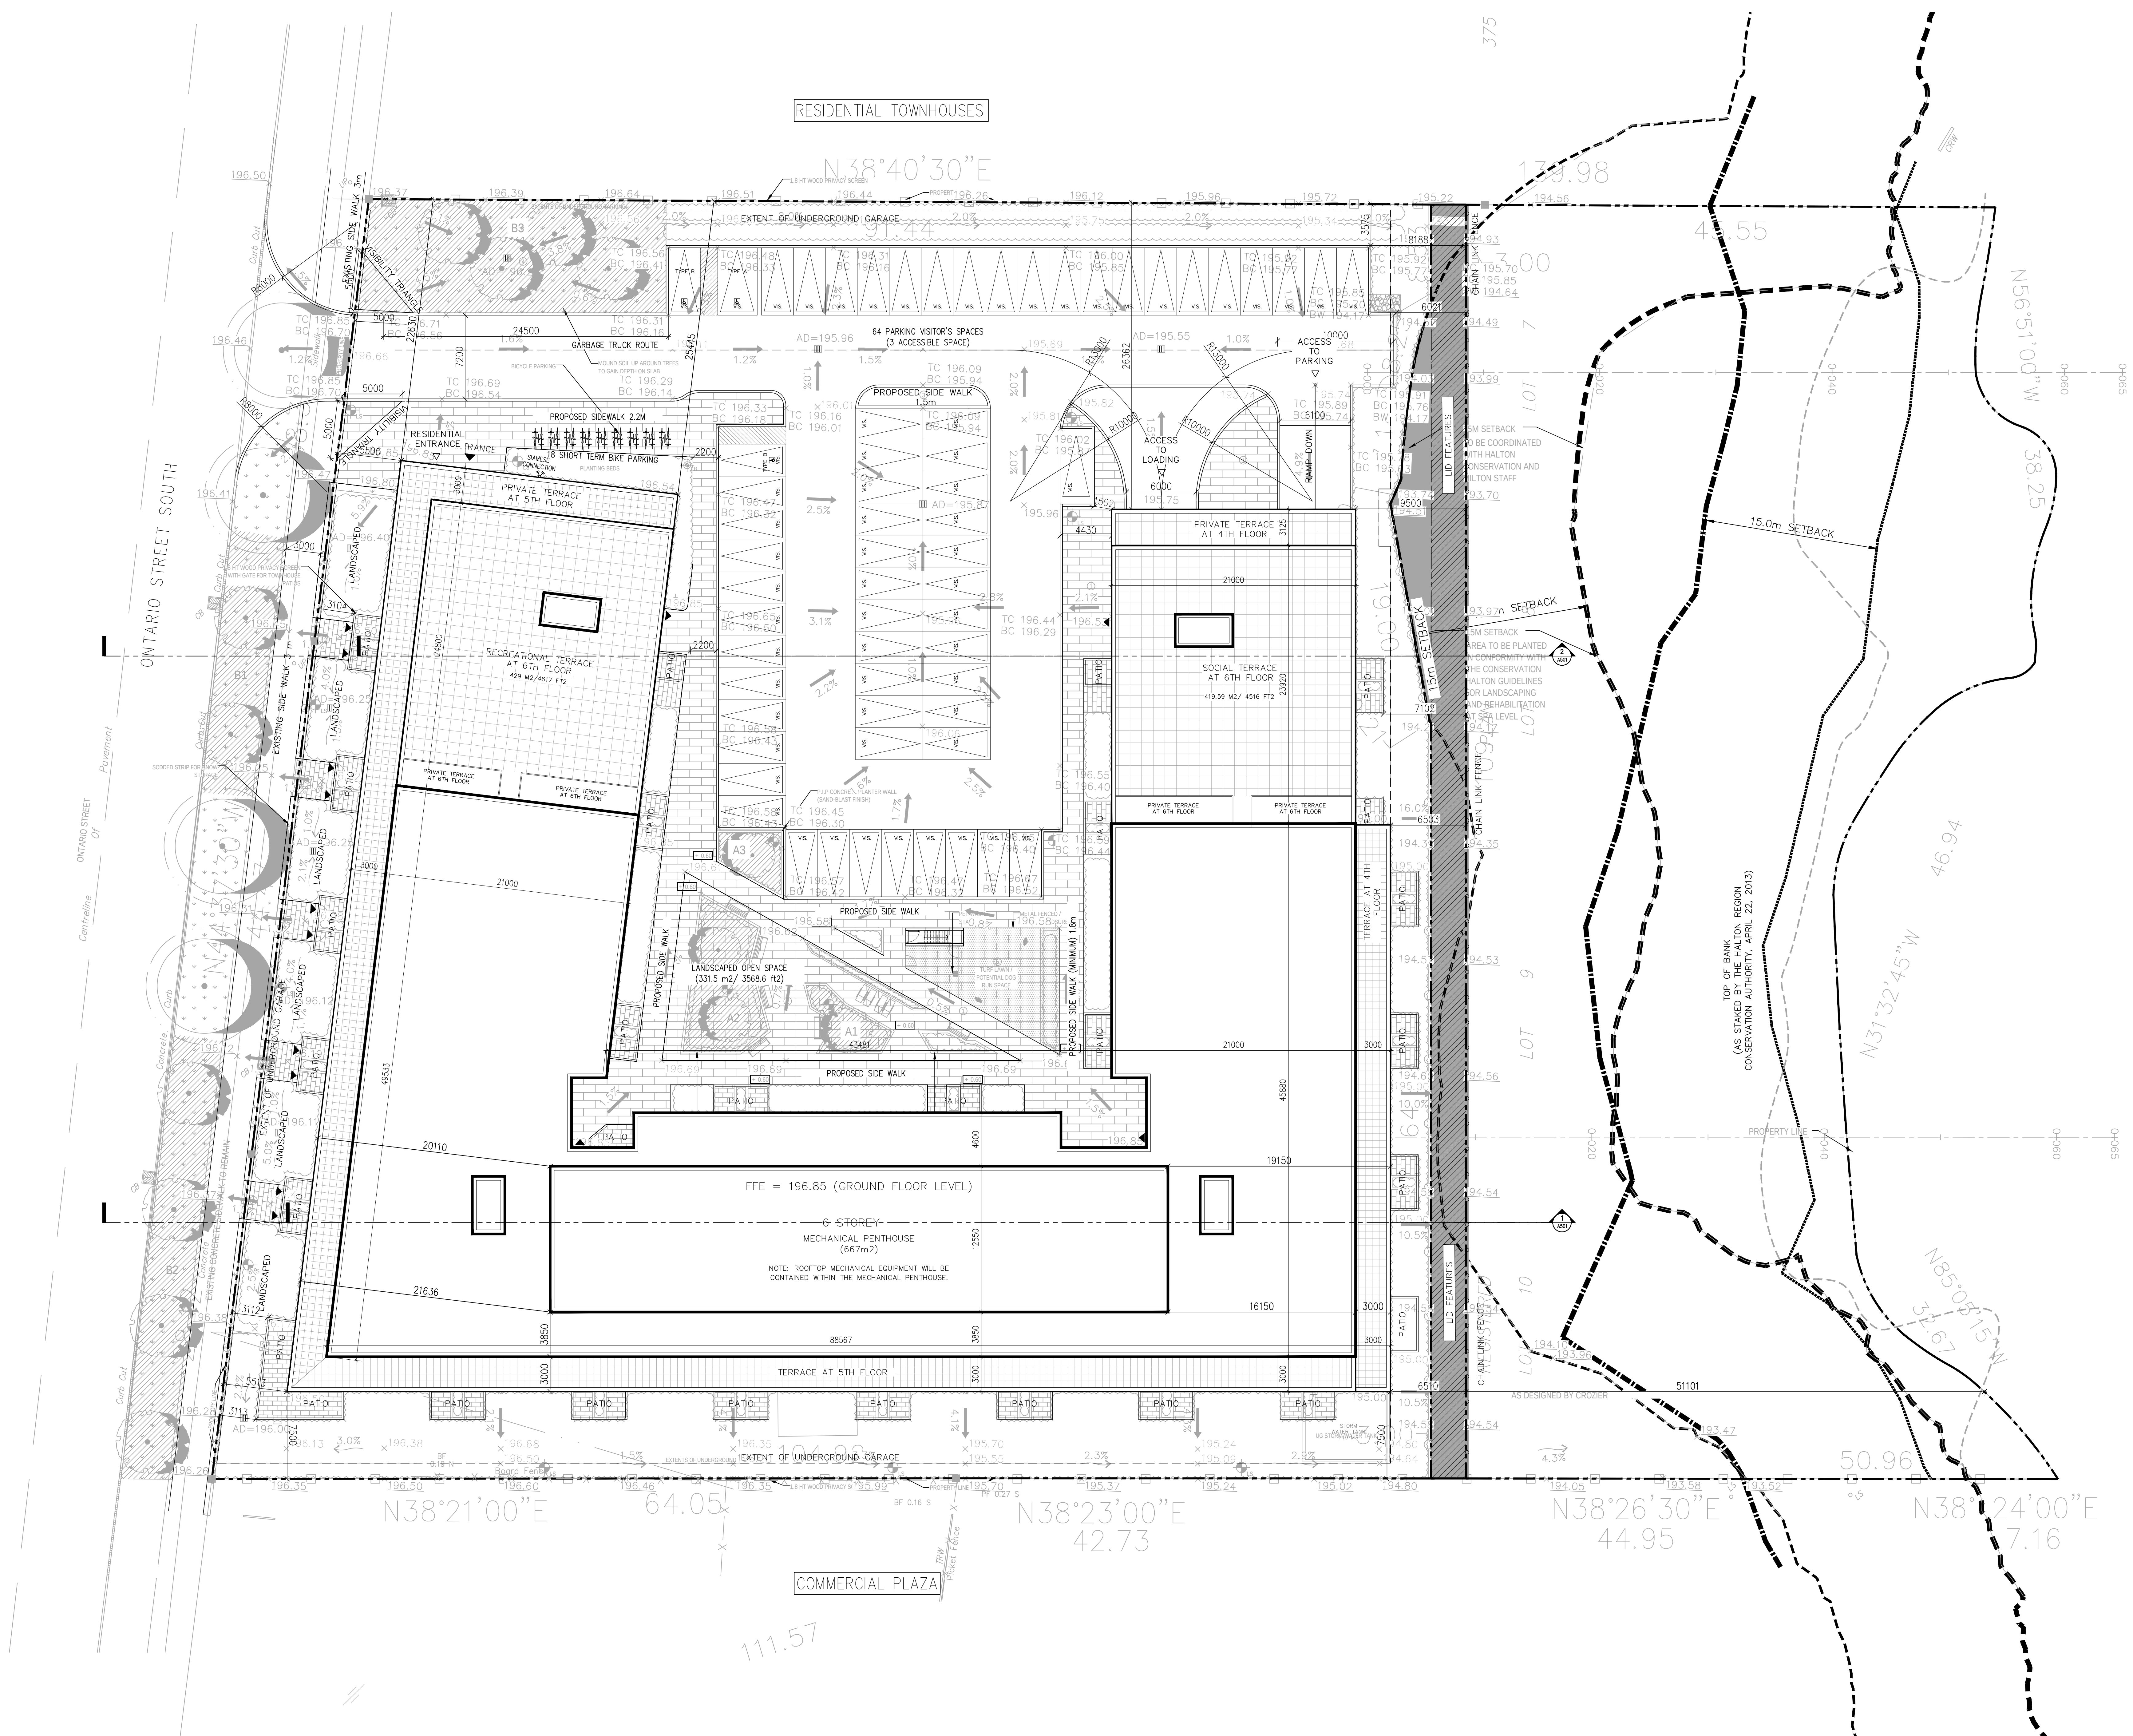

Copyright of this drawing and design is reserved by the architect. The drawing and all associated documents are an instrument of service by the Designer. The drawing and the information contained therein may not be reproduced in whole or in part without prior written permission of the Designer.

These Contract Documents are the property of the architect. The architect does not accept responsibility for the interpretation of these documents by the Contractor. Upon written application the architect will provide written graphic clarification or supplementary information regarding the intent of the Contract Documents. The architect will review Shop Drawings submitted by the Contractor for design conformance only.

Drawings are not to be scaled for construction. Contractor to verify all existing conditions and dimensions required to perform the work and report any discrepancies with the Contract Documents to the architect before commencing work.

Posters of exposed or finished mechanical or electrical devices, fittings, and fixtures are indicated on architectural drawings. The locations shown on the architectural drawings govern over the Mechanical and Electrical drawings. Those items not clearly located will be located as directed by the architect.

These drawings are not to be used for construction unless noted below as "Issued for Construction".

All work to be carried out in conformance with the Code and bylaws of the authority having jurisdiction.

The Designer of these plans and specifications gives no warranty or representation to any party about the constructability of the represented by them. All contractors or subcontractors must satisfy themselves when bidding and at times that they can properly construct the work represented by these plans.

notes:

2 issued for rezoning 24.03.23
1 issued for pre-consultation 14.04.20

team

architect:
mark zwicker
artem ponomarenko

planning:
structural:
electrical:
mechanical:
landscape:
land art design landscape architects inc.
interior:
site services:
crozier consulting engineers

project:
501 ontario st
milton, ontario

site plan

march 24, 2023 date:
1:200 scale:
18-44 project:
mz drawn by:
north

A102

388 dufferin street, toronto, on. max 18 tel: (416) 601-5414 fax: (416) 498-9539 info@unfolding.ca architectureunfolding