
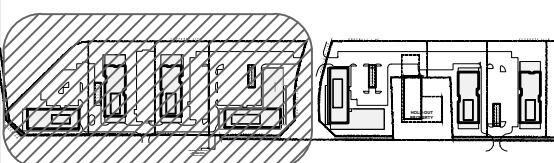


BRITANNIA ROAD

NATURAL HERITAGE SYSTEM (NHS)

ETHERIDGE AVENUE

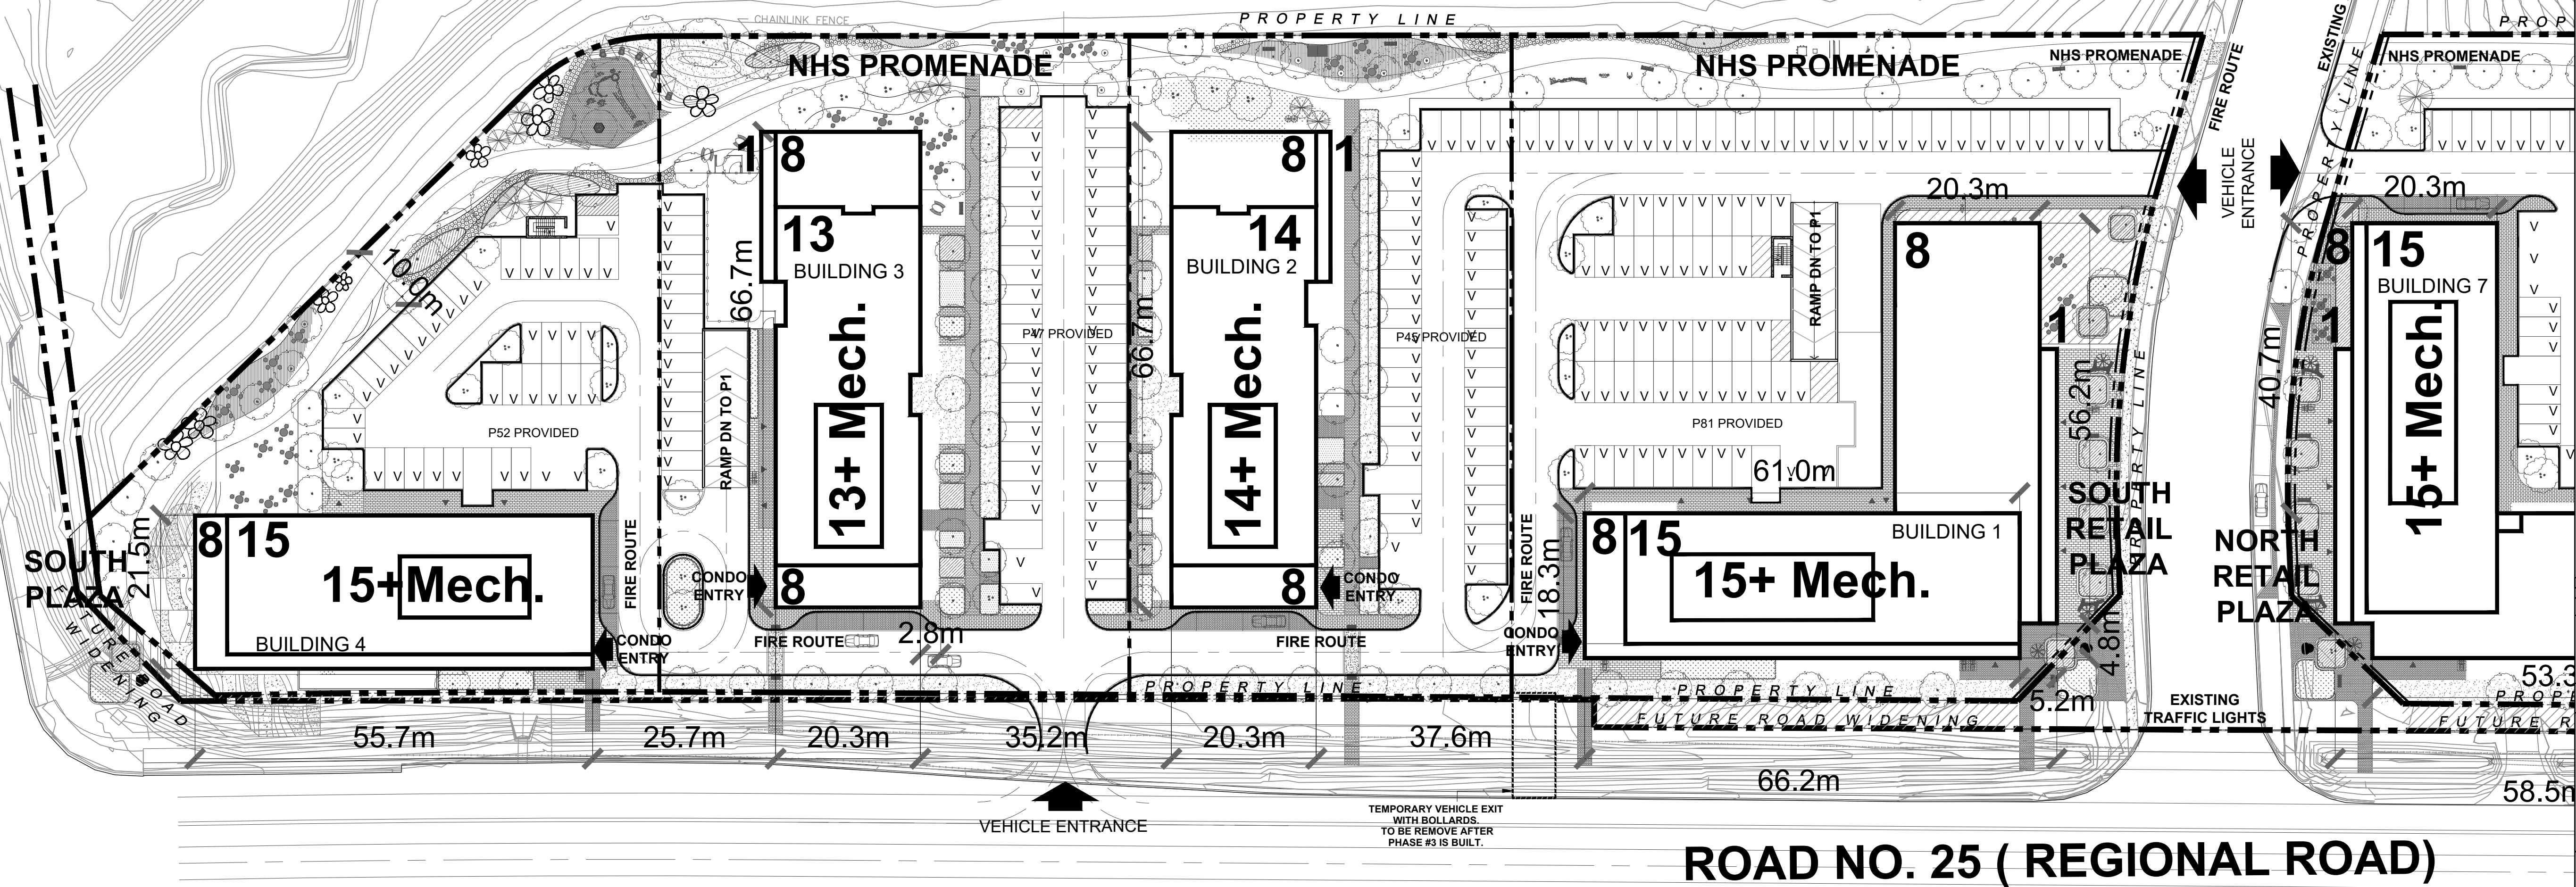


KEYPLAN

1. ISSUED FOR 2BA		28 JULY 2023
No.	Revisions	Date
*ALL DRAWINGS, SPECIFICATIONS AND RELATED DOCUMENTS ARE THE COPYRIGHT PROPERTY OF THE ARCHITECT AND MUST BE RETURNED UPON REQUEST. REPRODUCTION OF DRAWINGS, SPECIFICATIONS AND RELATED DOCUMENTS IN PART OR WHOLE IS FORBIDDEN WITHOUT THE ARCHITECT'S WRITTEN PERMISSION.		
CONTRACTOR MUST CHECK AND VERIFY ALL DIMENSIONS ON THE JOB.		

COREARCHITECTS
130 QUEENS QUAY EAST, SUITE 700, WEST TOWER
TORONTO, ON CANADA M5A 0P6
T +1 416 343 0400 • F +1 416 343 0401
INFO@COREARCHITECTS.COM
WWW.COREARCHITECTS.COM

FRAMGARD MATTAMY

MILTON WEST, ONTARIO

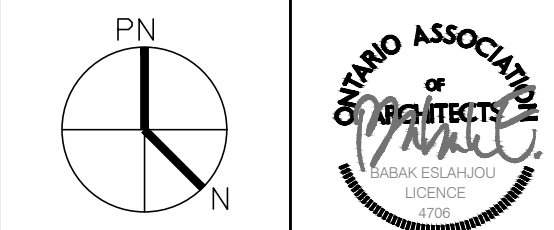

Drawn: JA, MK	Scale: 1:500
Checked: BL	Date: 2023-07-28

Title:
SOUTH BLOCK SITE PLAN

Project No. 22-210	Drawing No. A251
-----------------------	---------------------