
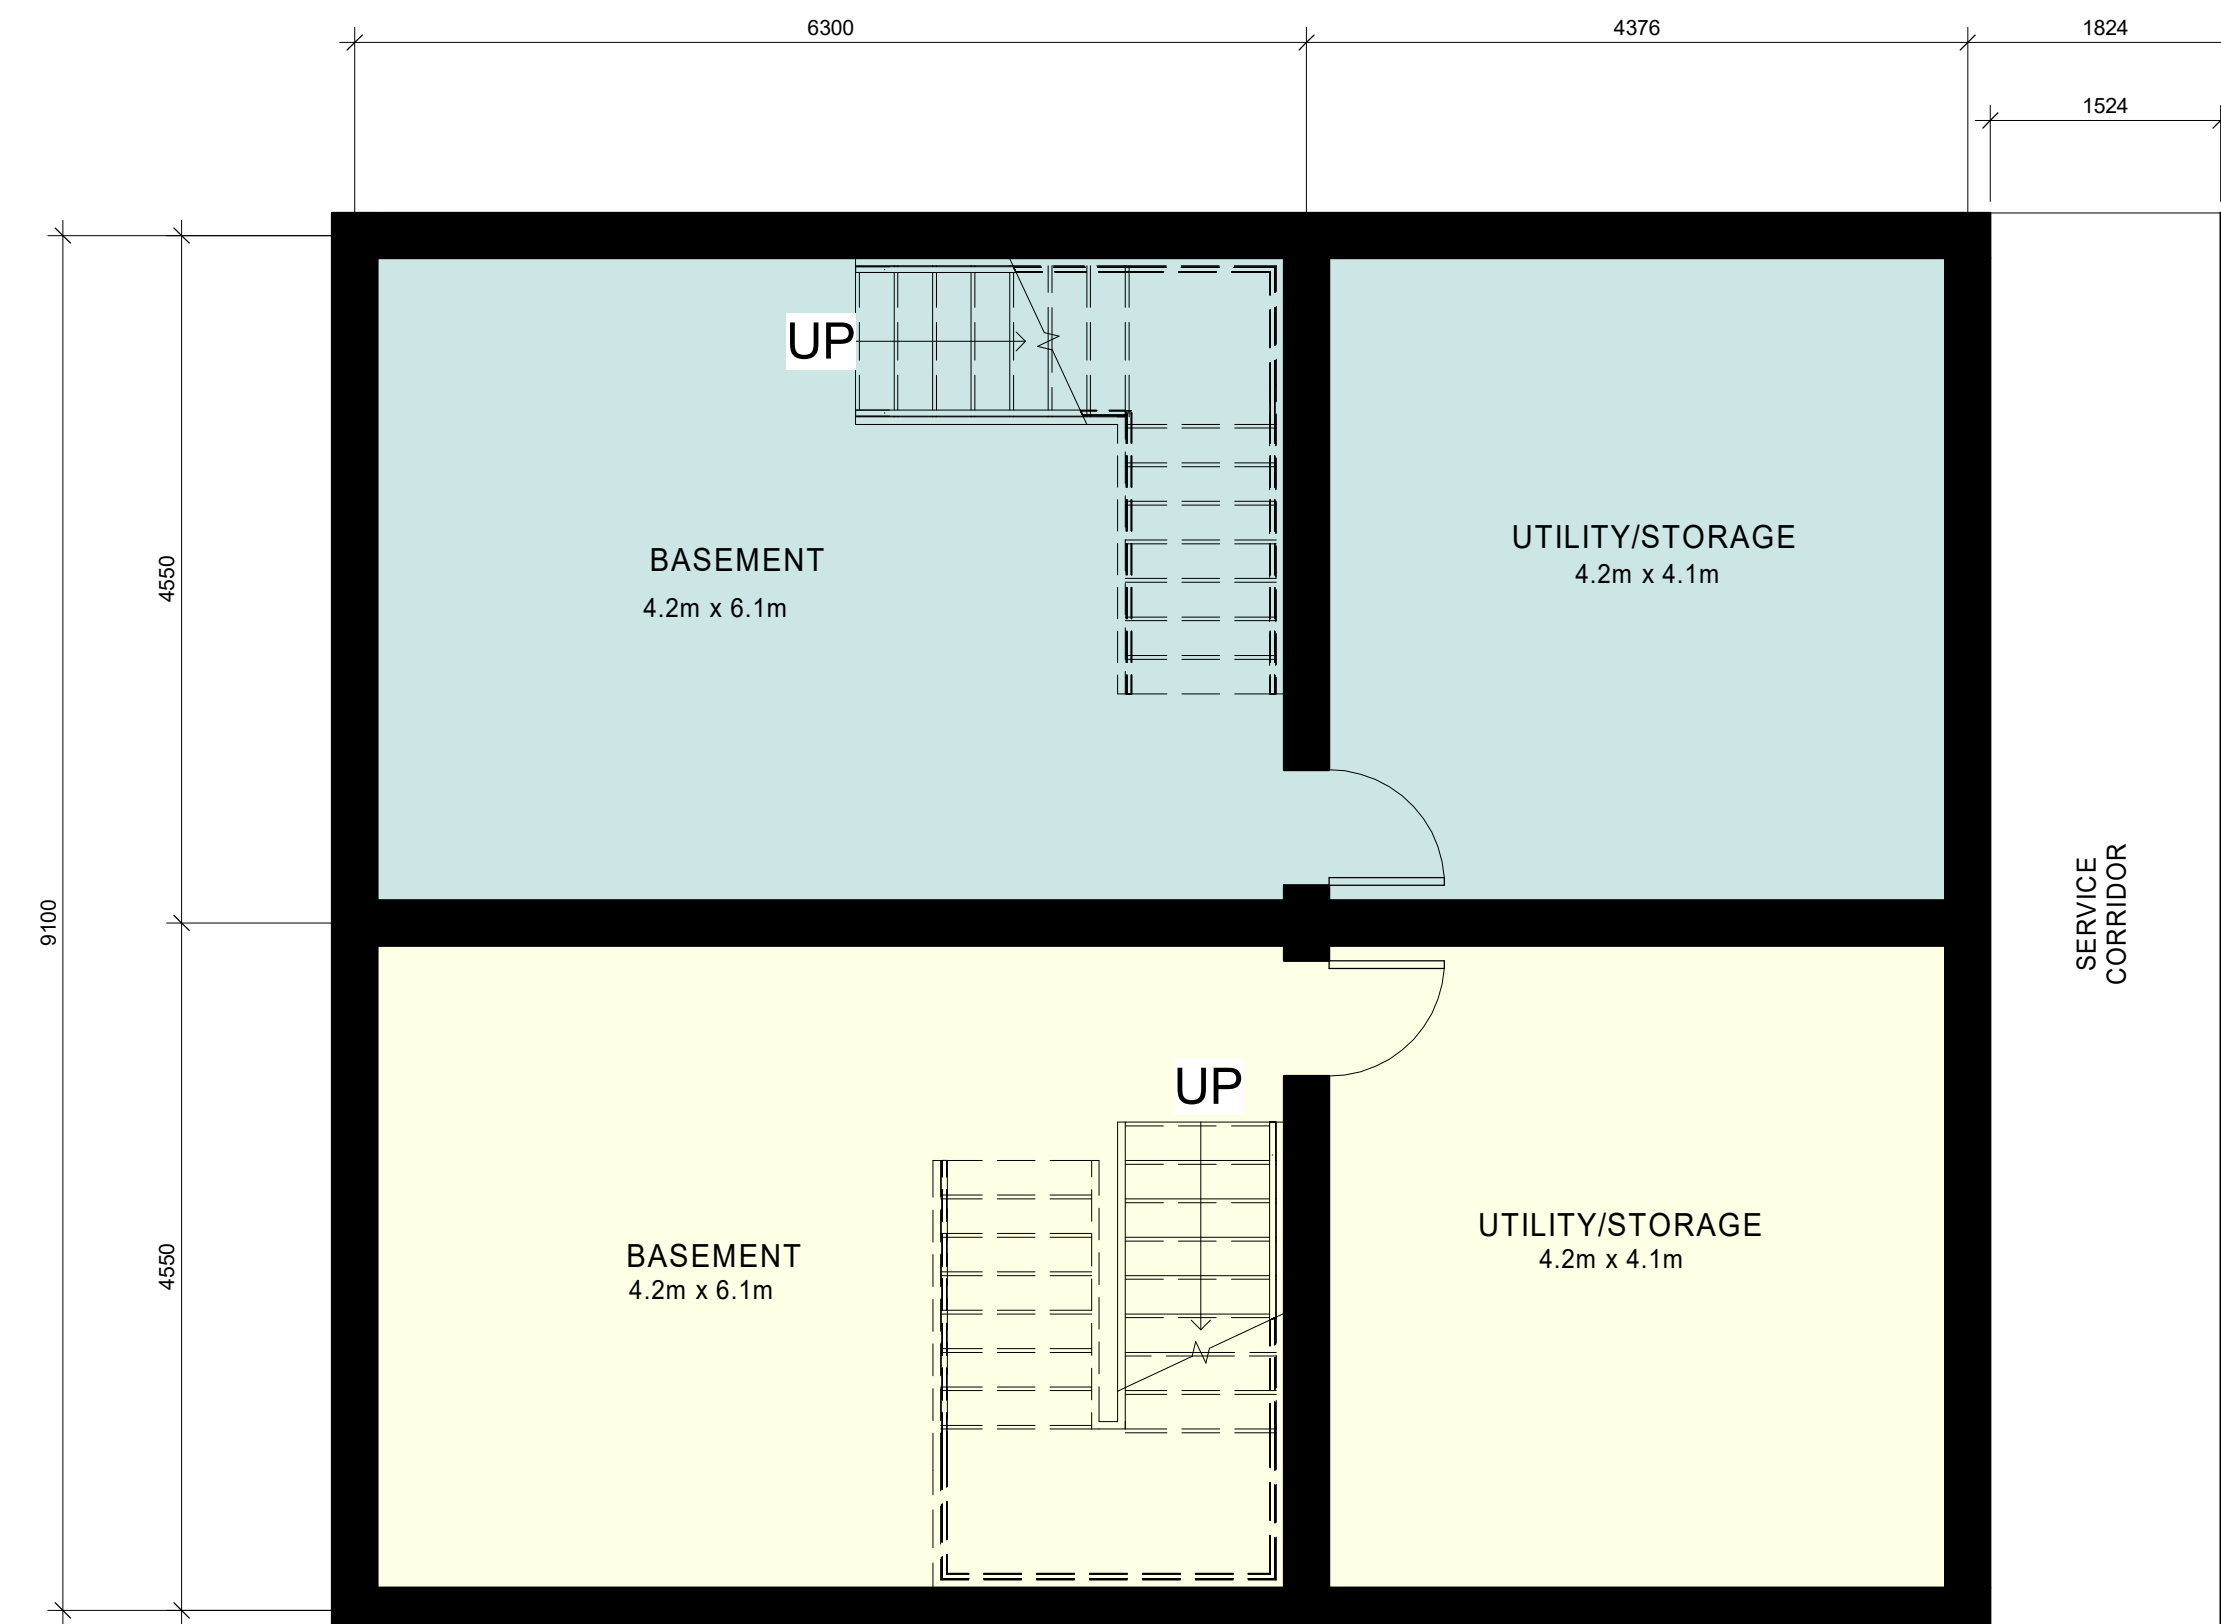
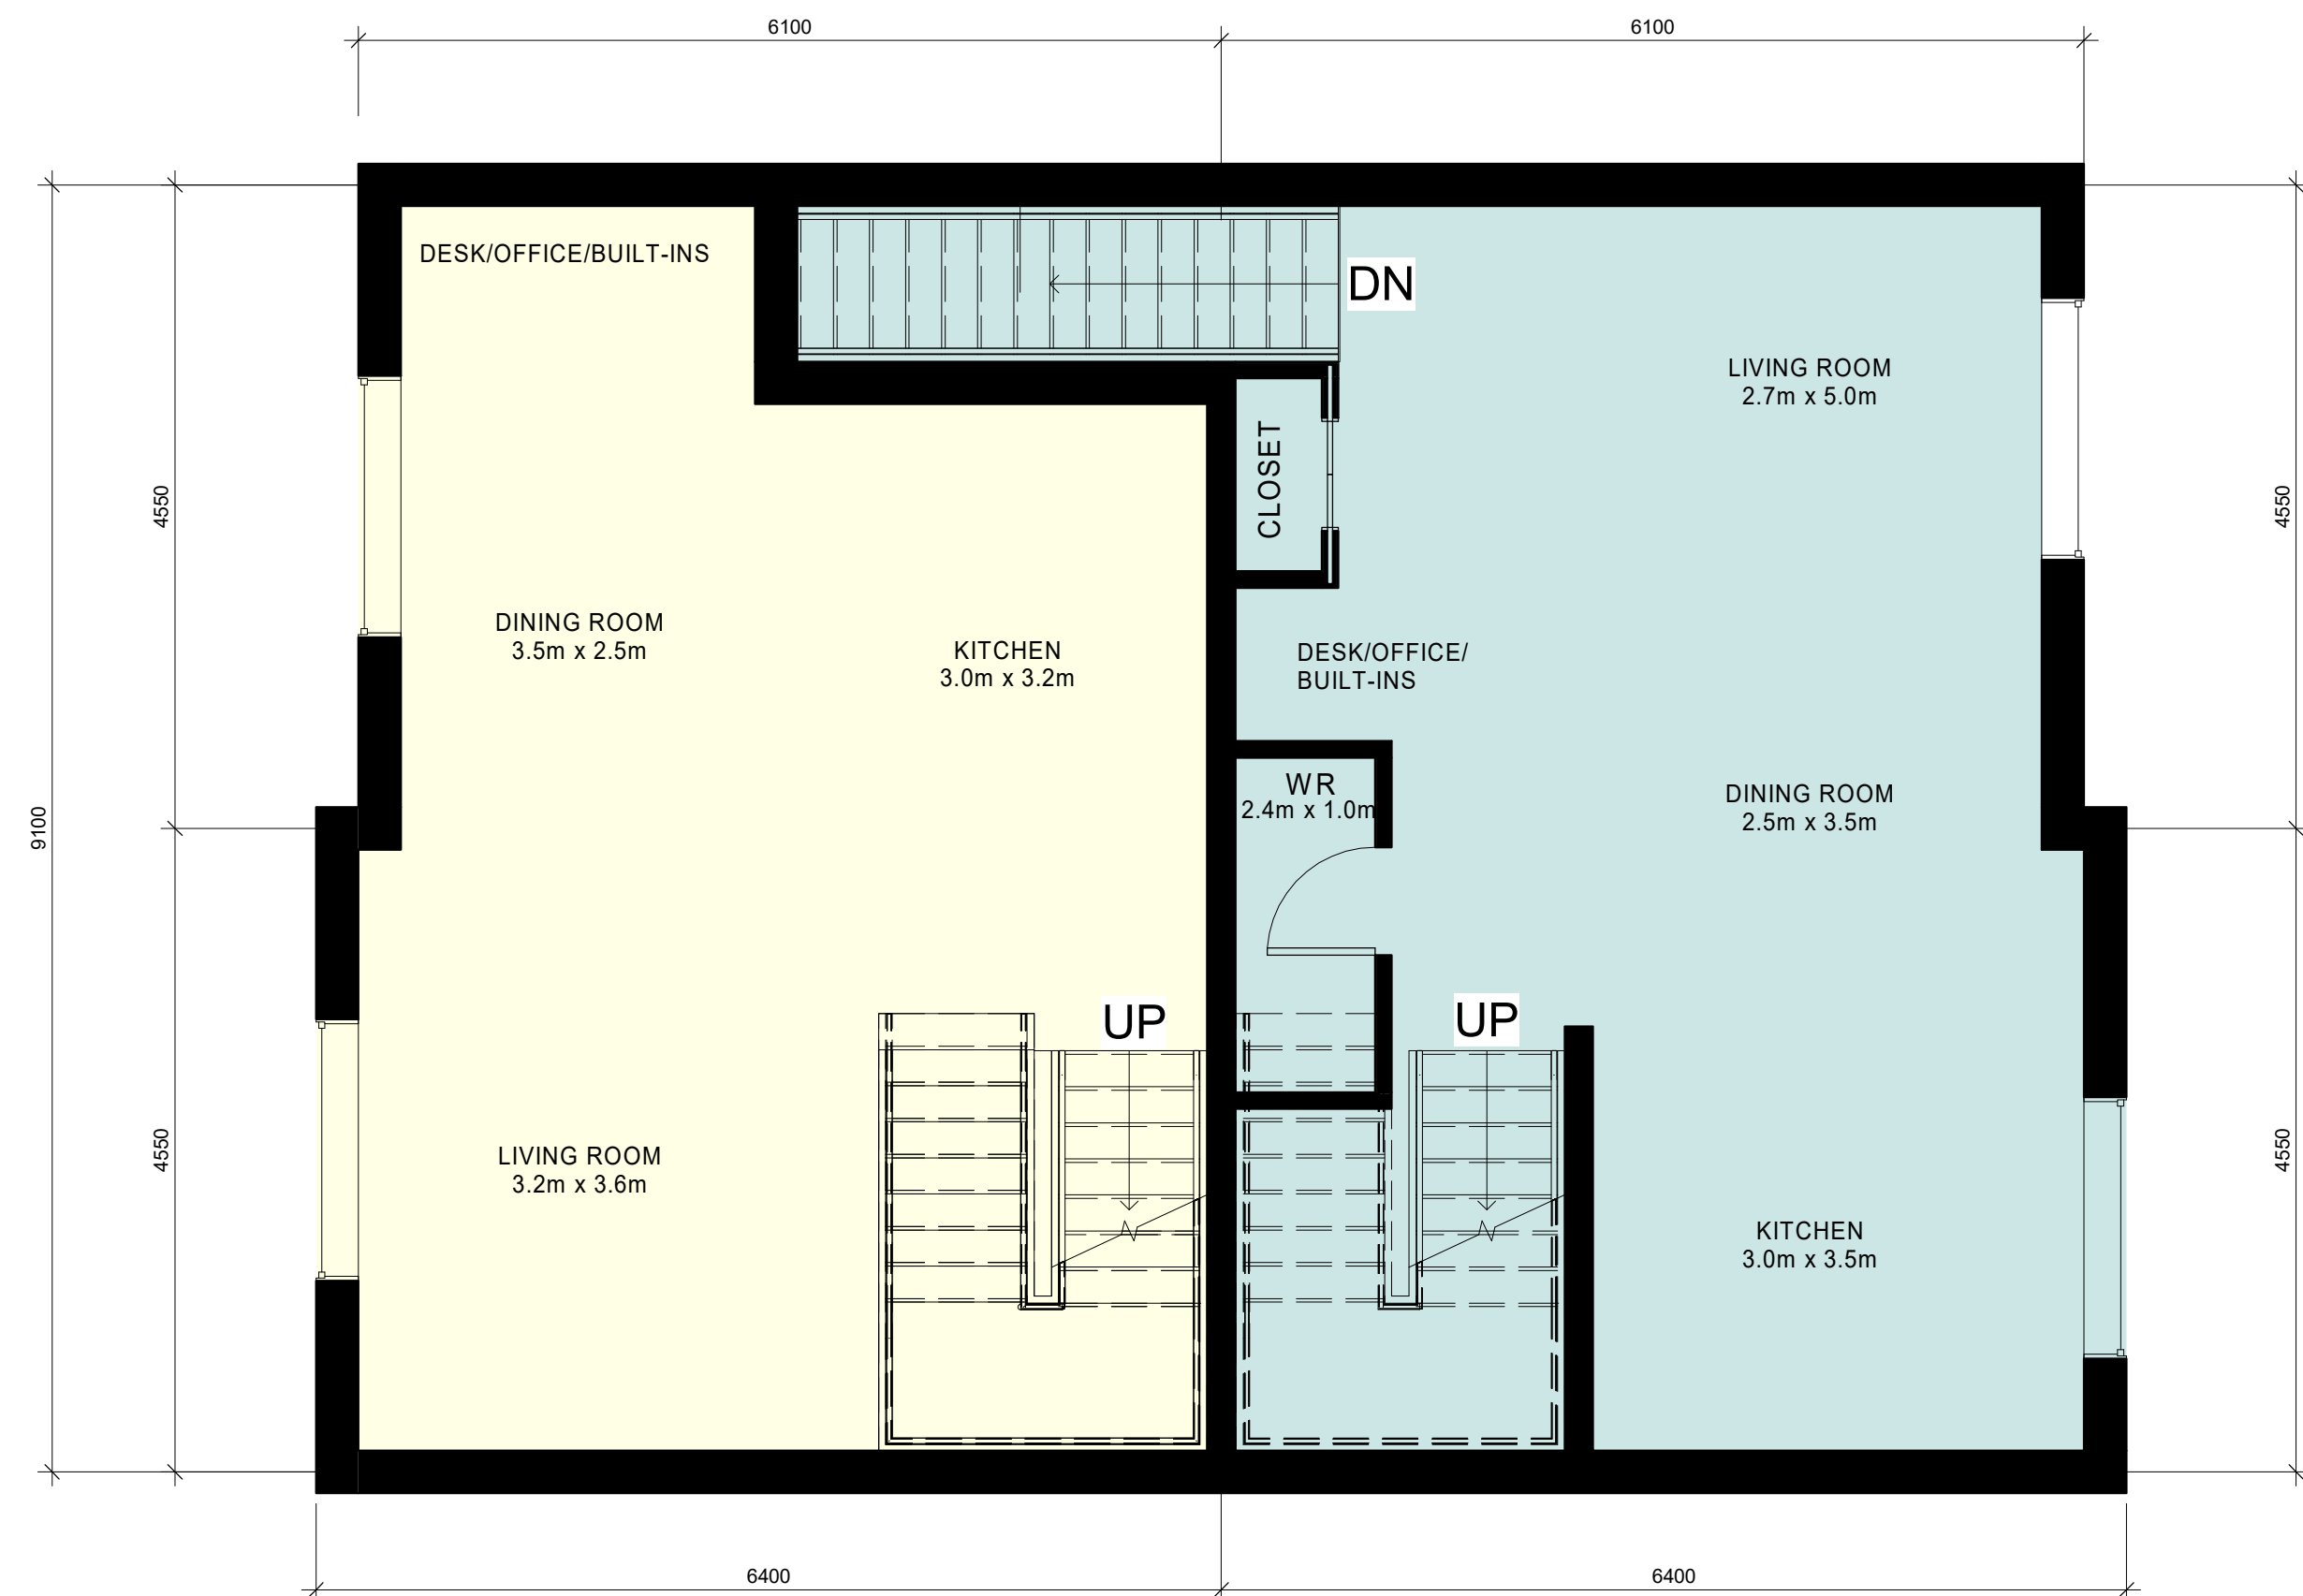




FIGURE 3
DS-065-23

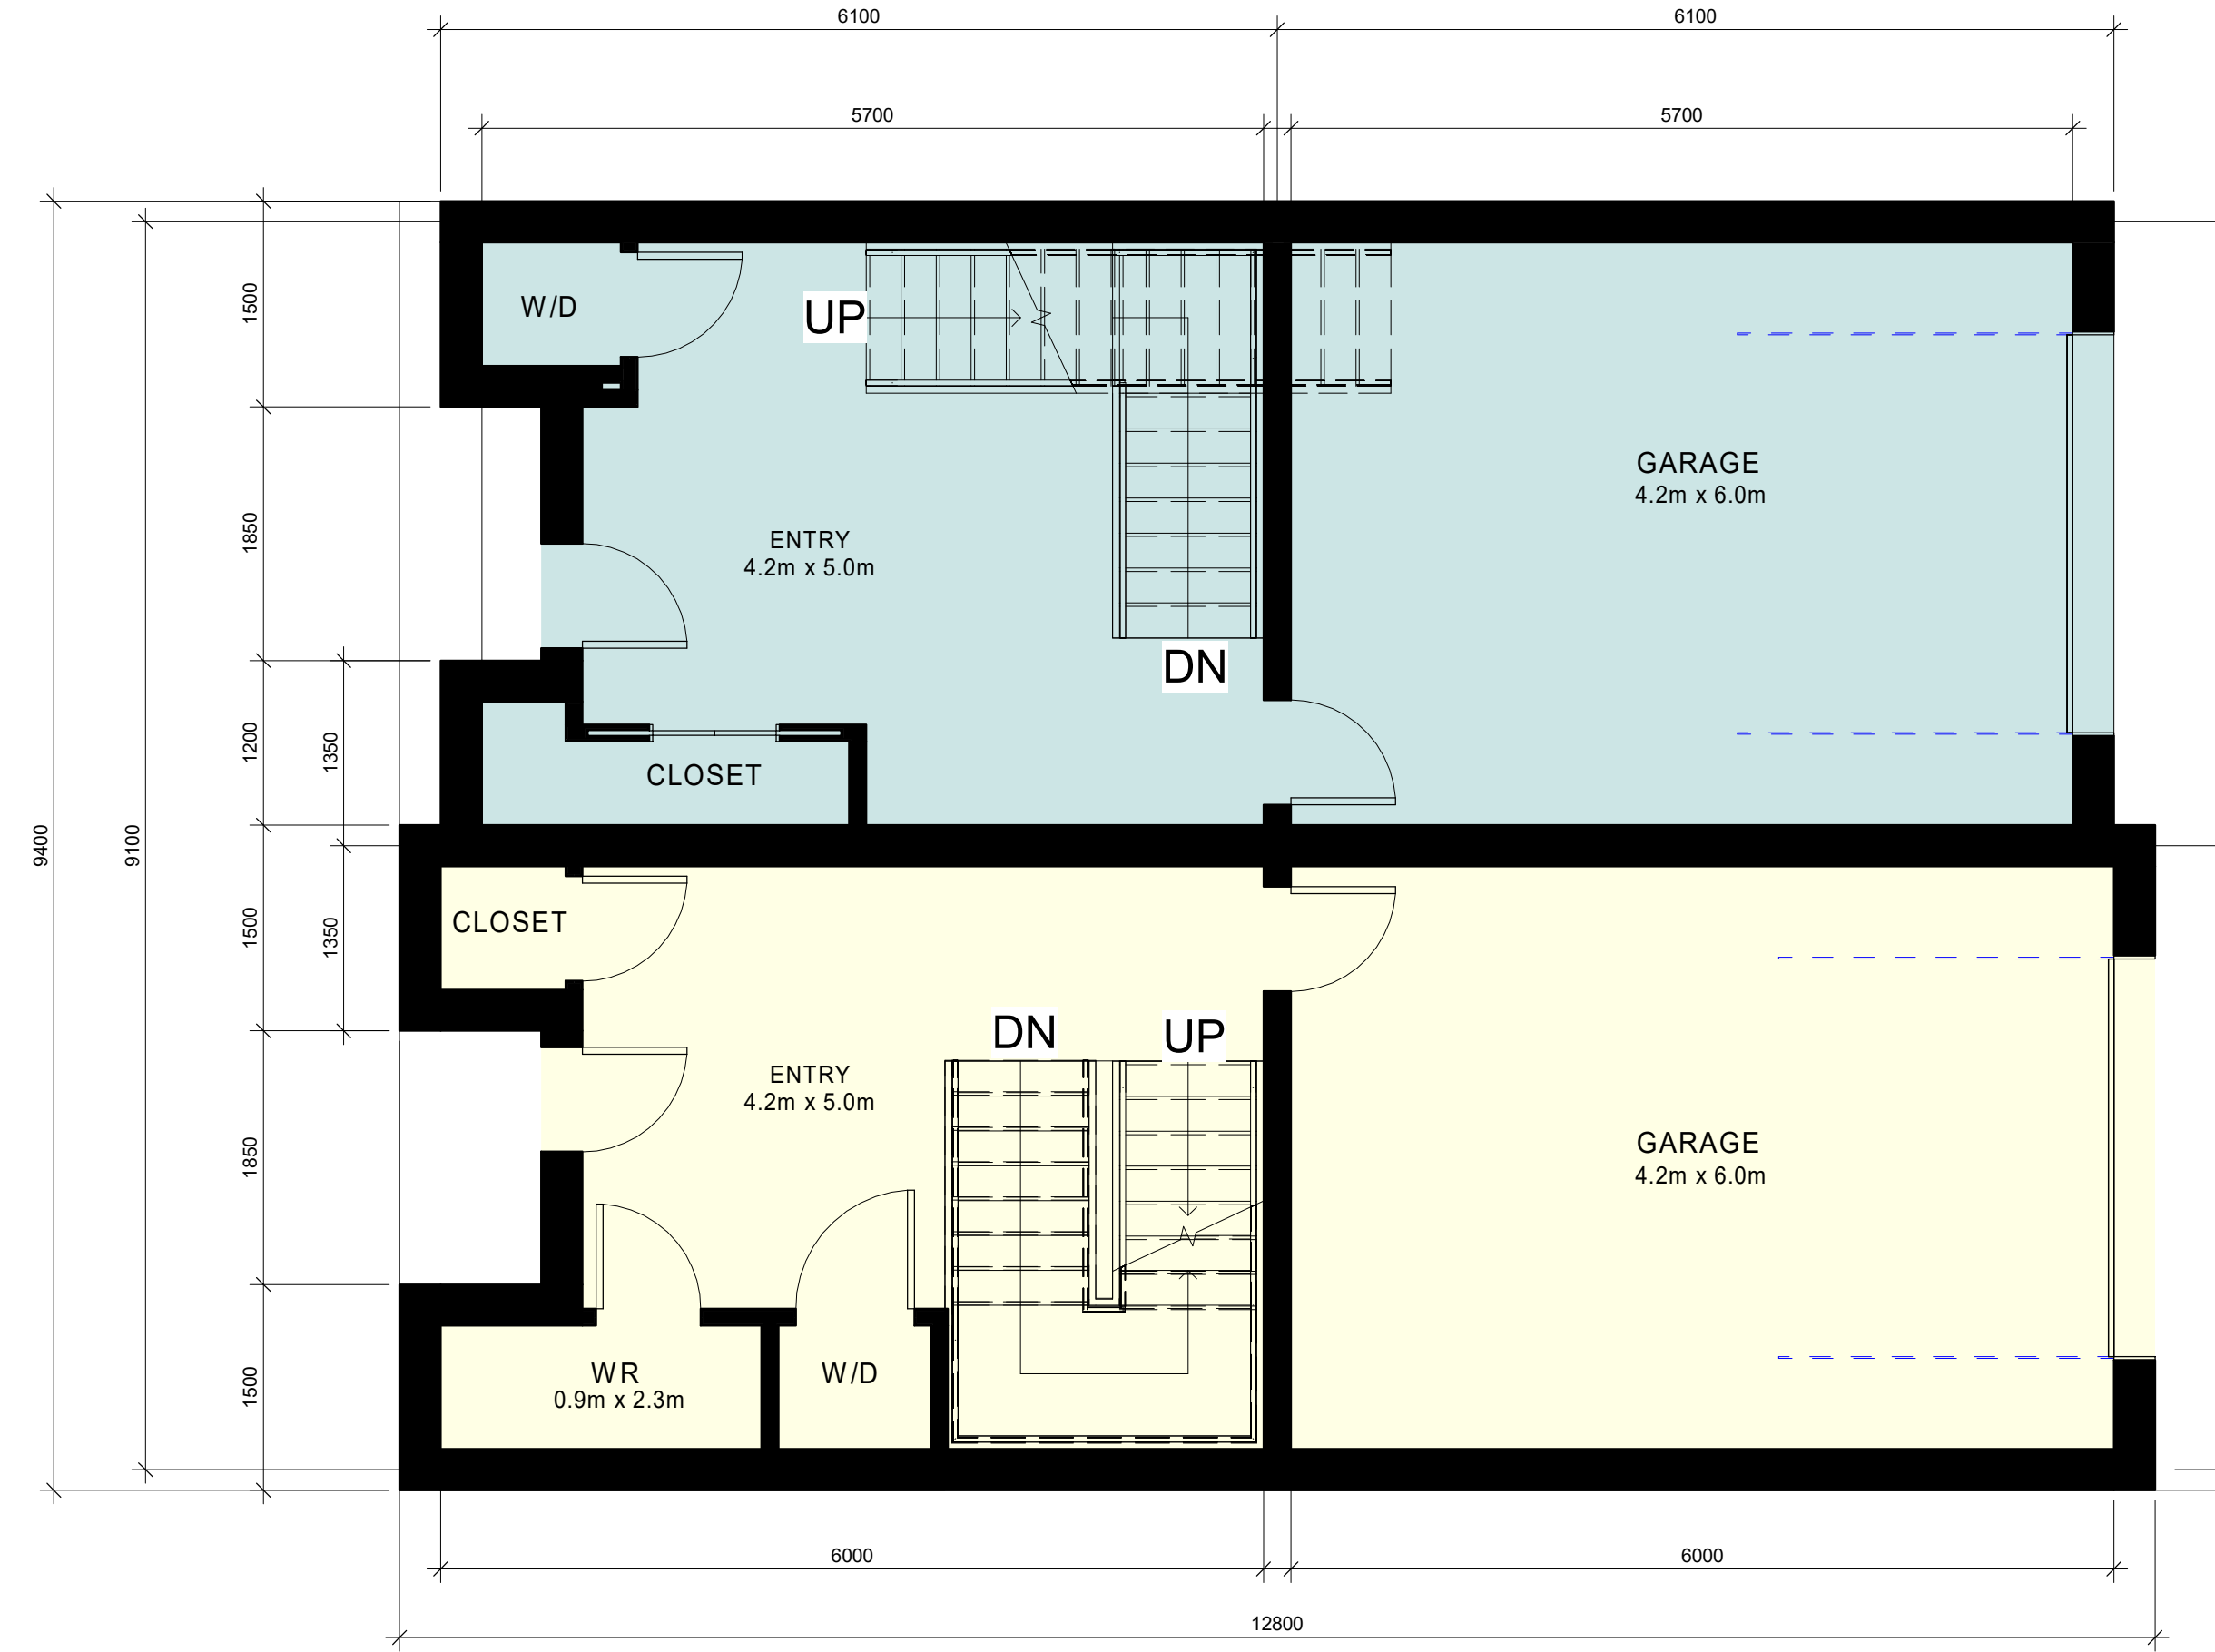

UNIT A
UNIT B

UNIT AREA LEGEND

PROJECT LOGO

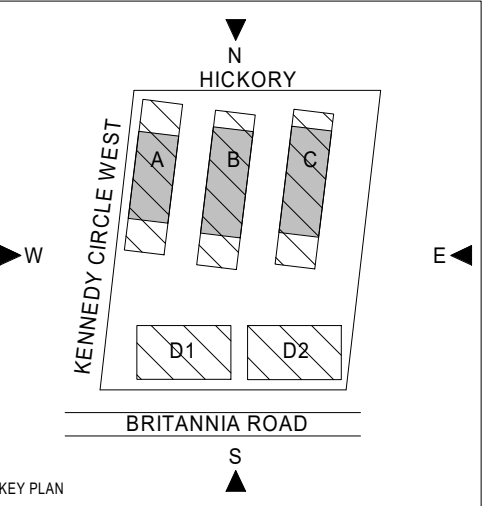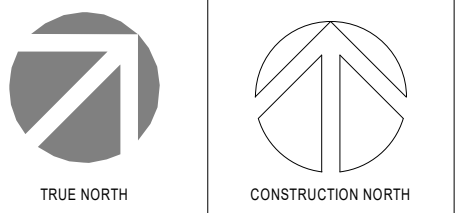

1 ISSUED FOR ZBA 2020/11/13

NO. DESCRIPTION DATE

REVISIONS:

DISCREPANCIES MUST BE REPORTED IMMEDIATELY TO THE ARCHITECT BEFORE PROCEEDING. ONLY FIGURED DIMENSIONS MUST BE USED. THE CONTRACTOR MUST CHECK THE DIMENSIONS ON SITE. THE DRAWING IS PROTECTED BY COPYRIGHT. ALL DIMENSIONS ARE SHOWN IN MILLIMETERS.

DO NOT SCALE THE DRAWINGS.

McCallumSather
Westinghouse HQ, 2nd Floor
286 Sanford Ave. N
Hamilton, ON L8L 6A1
905.526.6700
www.mccallumsather.com

SEAL:

CONSULTANTS:

PROJECT:

BOYNE URBAN BRITANNIA ROAD

8671 - 8751 BRITANNIA ROAD,
MILTON

DRAWING TITLE:
BUILDING A, B & C DUPLEX
A & B - FLOOR PLANS

DRAWN BY: SW DATE: 2020/11/13

CHECKED BY: GD SCALE: 1:50



PROJECT NO: 19018

DRAWING NO:



PROJECT NO: 19018
 DRAWING NO: A1
 DATE: 2020/11/13
 SCALE: 1:50
 CHECKED BY: GD
 DRAWN BY: SW

A1

PROJECT LOGO

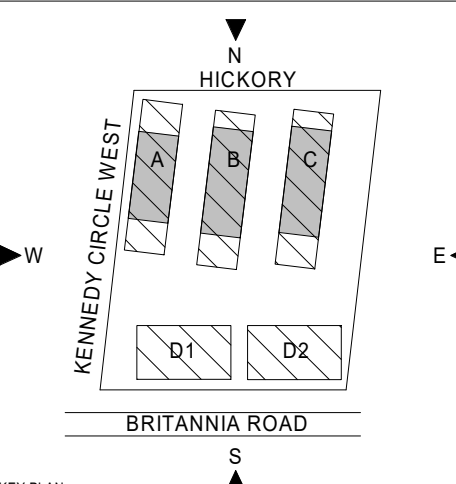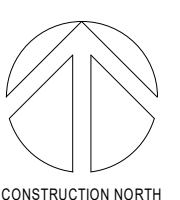

KEY PLAN

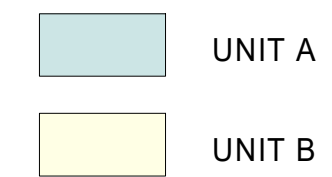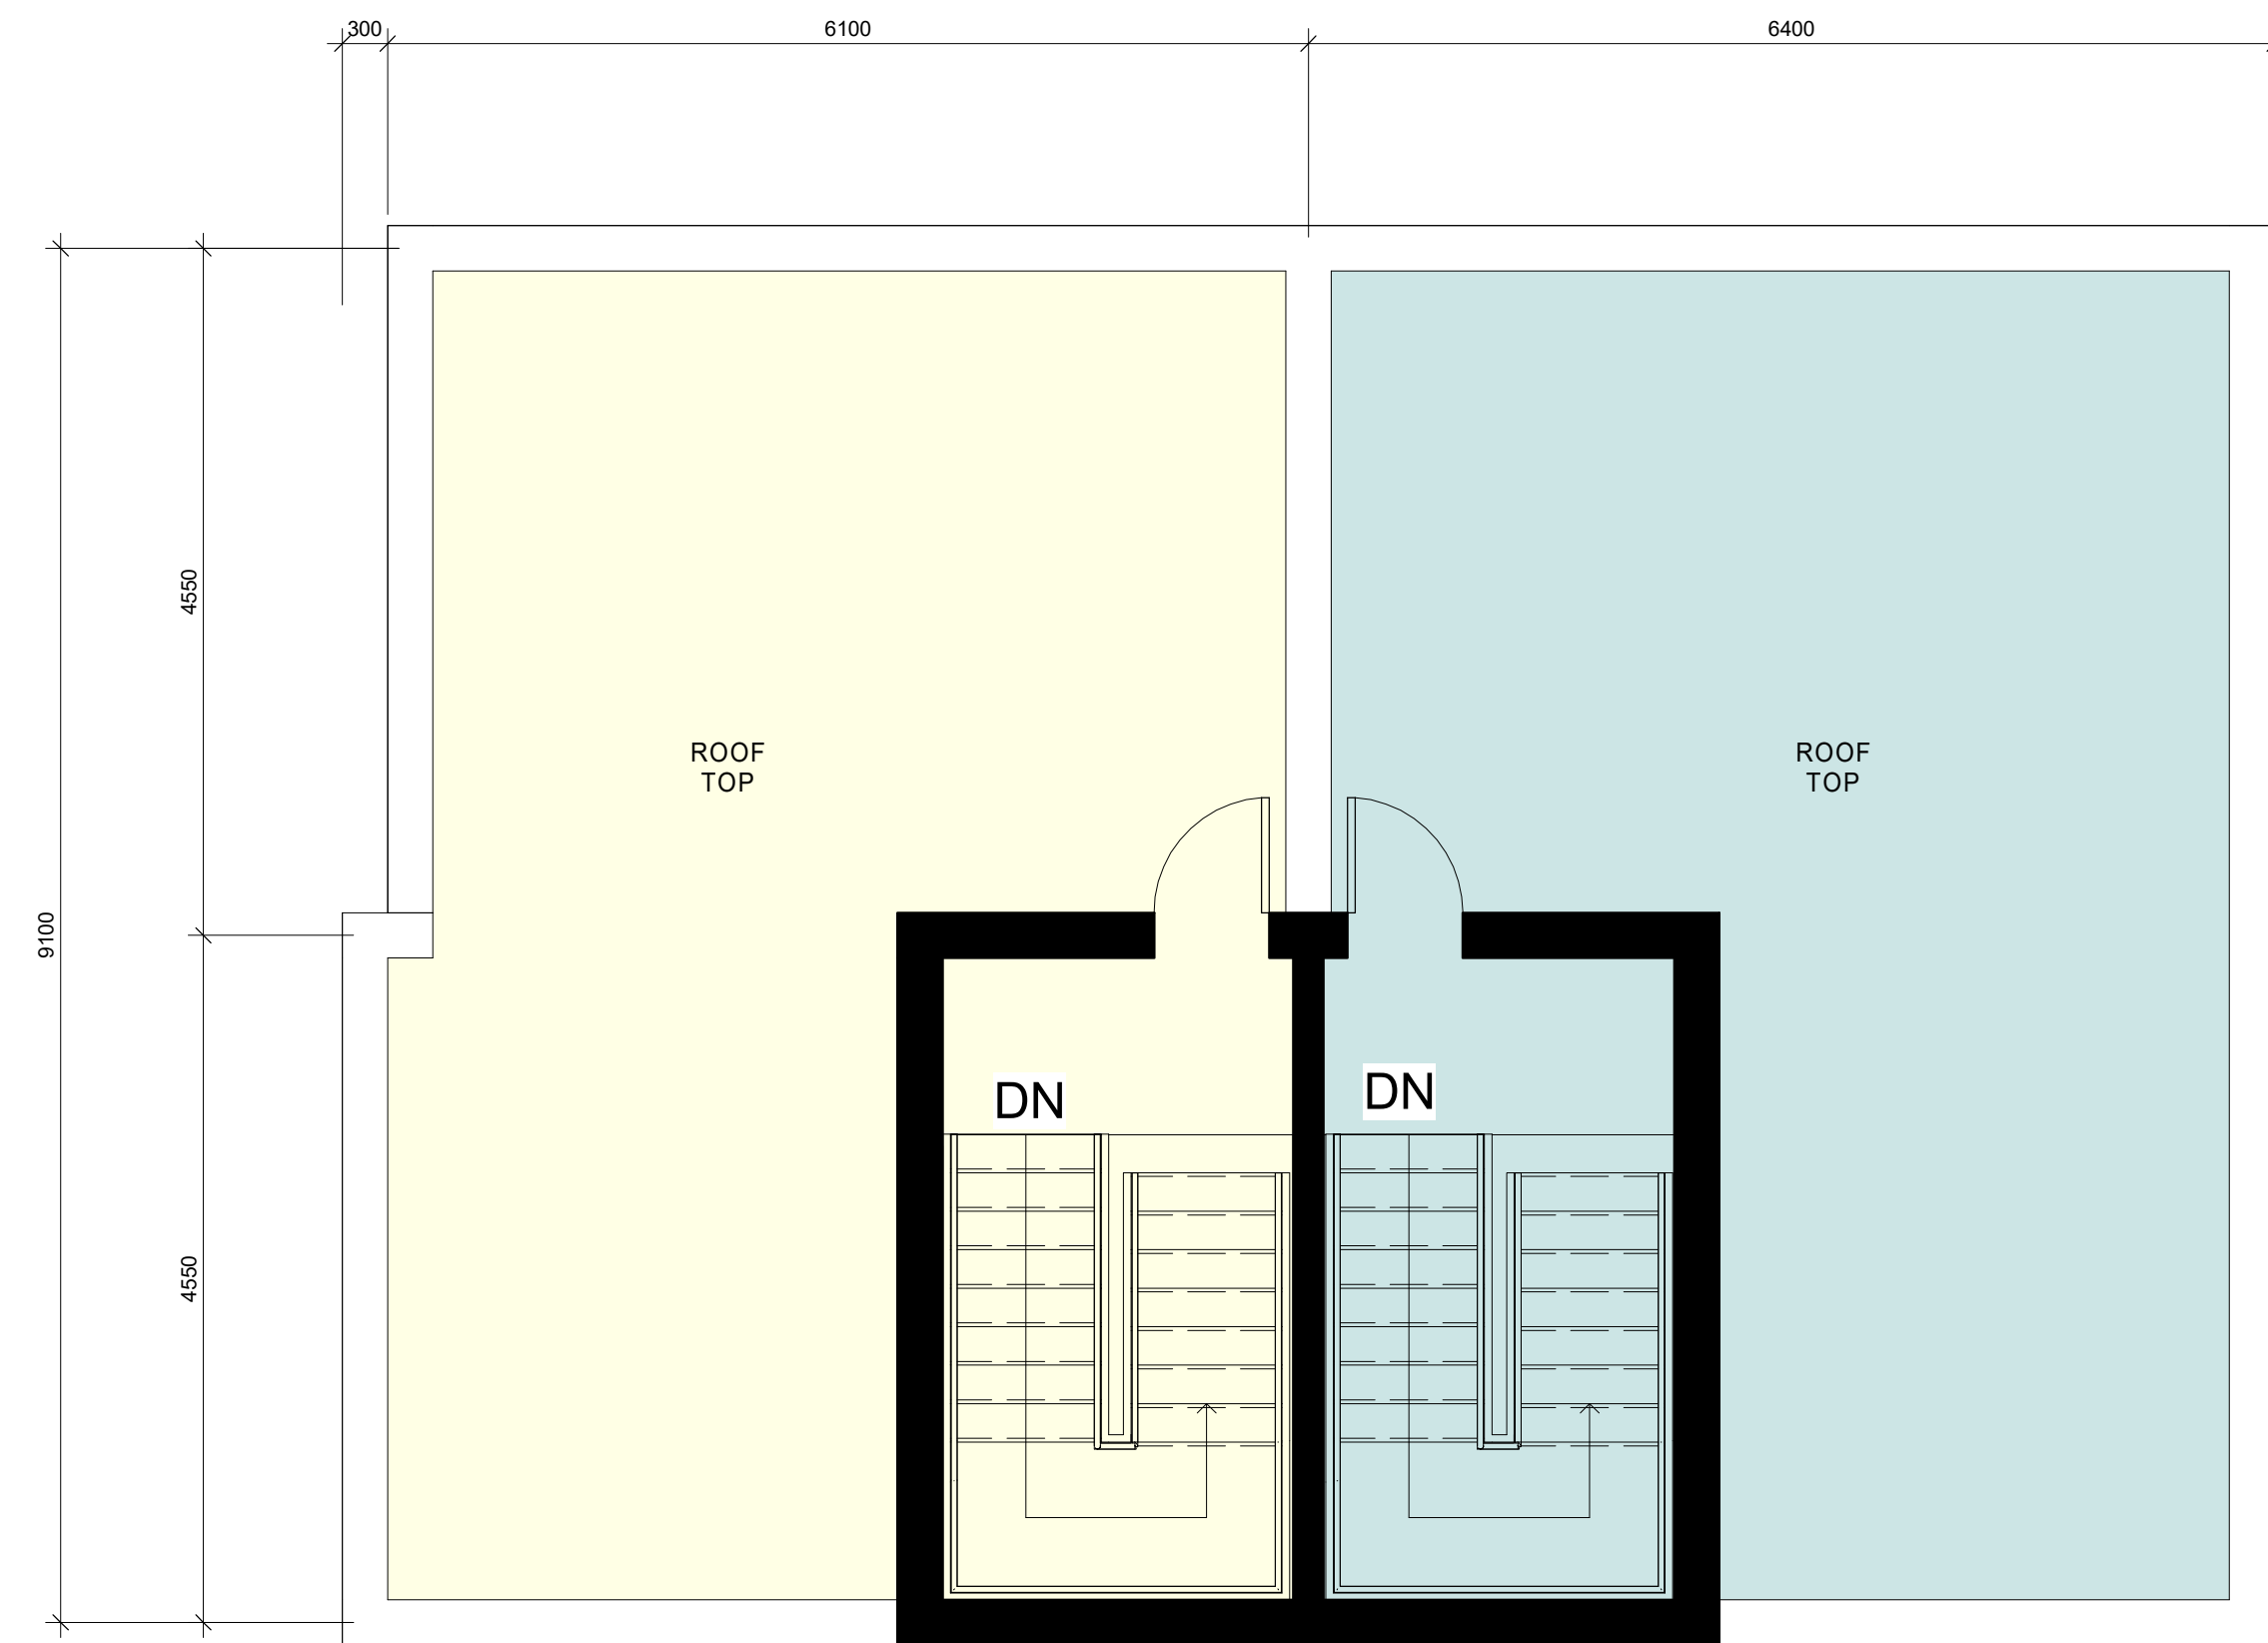

Level 4
1
1:50 A2

UNIT AREA LEGEND

1 ISSUED FOR ZBA 2020/11/13

No.	DESCRIPTION	DATE

REVISIONS:

DISCREPANCIES MUST BE REPORTED IMMEDIATELY TO THE ARCHITECT BEFORE PROCEEDING. ONLY FIGURED DIMENSIONS MUST BE USED. THE CONTRACTOR MUST CHECK THE DIMENSIONS ON SITE. THE DRAWING IS PROTECTED BY COPYRIGHT. ALL DIMENSIONS ARE SHOWN IN MILLIMETERS.

DO NOT SCALE THE DRAWINGS.

McCallumSather

Westinghouse HQ, 2nd Floor
286 Sanford Ave. N
Hamilton, ON L8L 6A1
905.526.6700
www.mccallumsather.com

SEAL

CONSULTANTS

PROJECT:

BOYNE URBAN BRITANNIA ROAD

8671 - 8751 BRITANNIA ROAD, MILTON

**DRAWING TITLE:
BUILDING A, B & C DUPLEX
A & B - FLOOR PLANS**







DRAWN BY: SW DATE: 2020/11/13

CHECKED BY: GD SCALE: 1:50

PROJECT NO: 19018

DRAWING NO:

A2

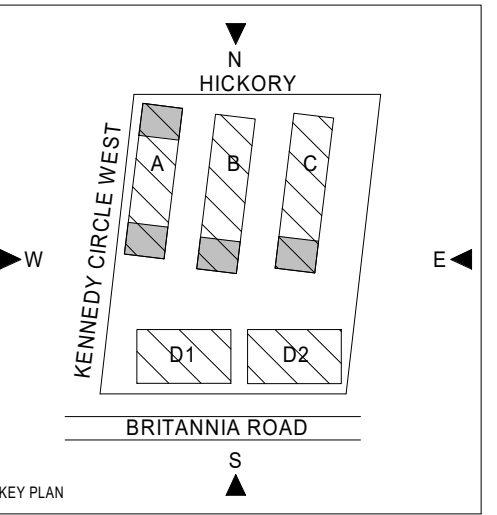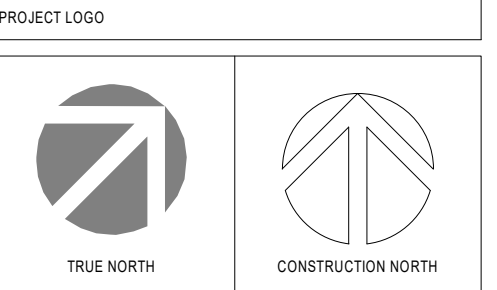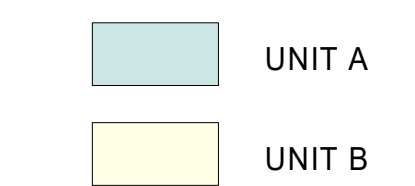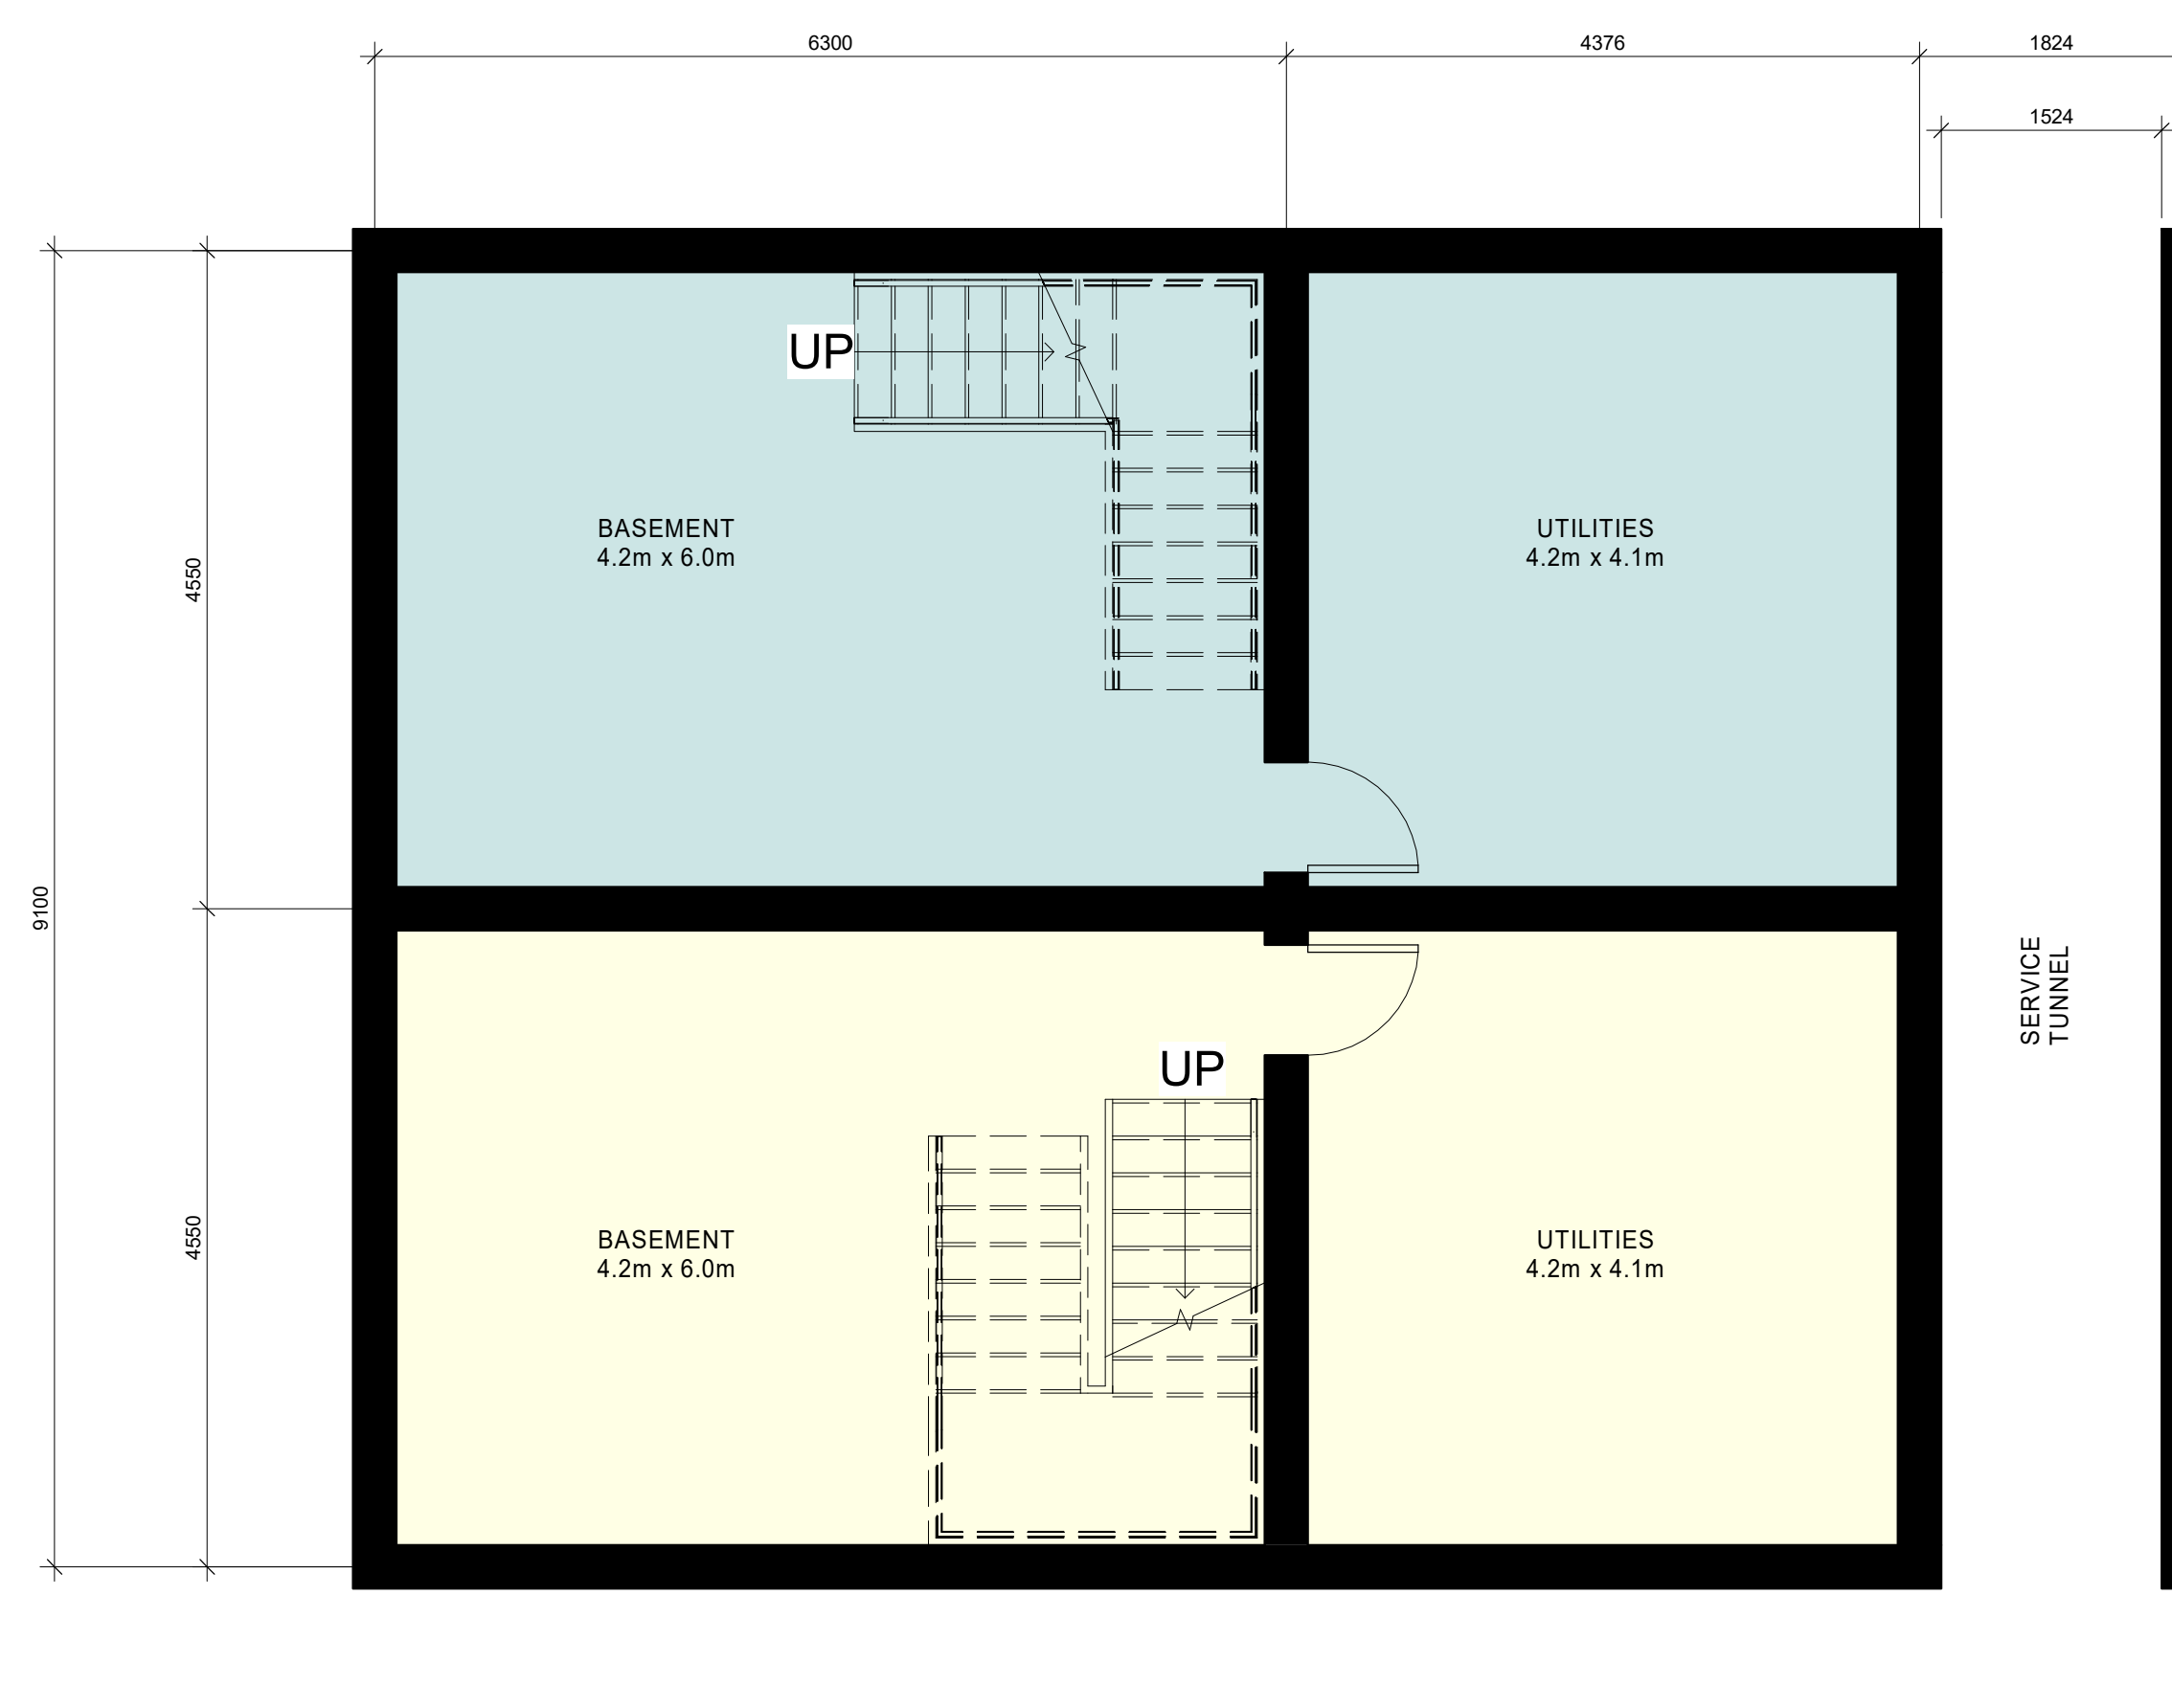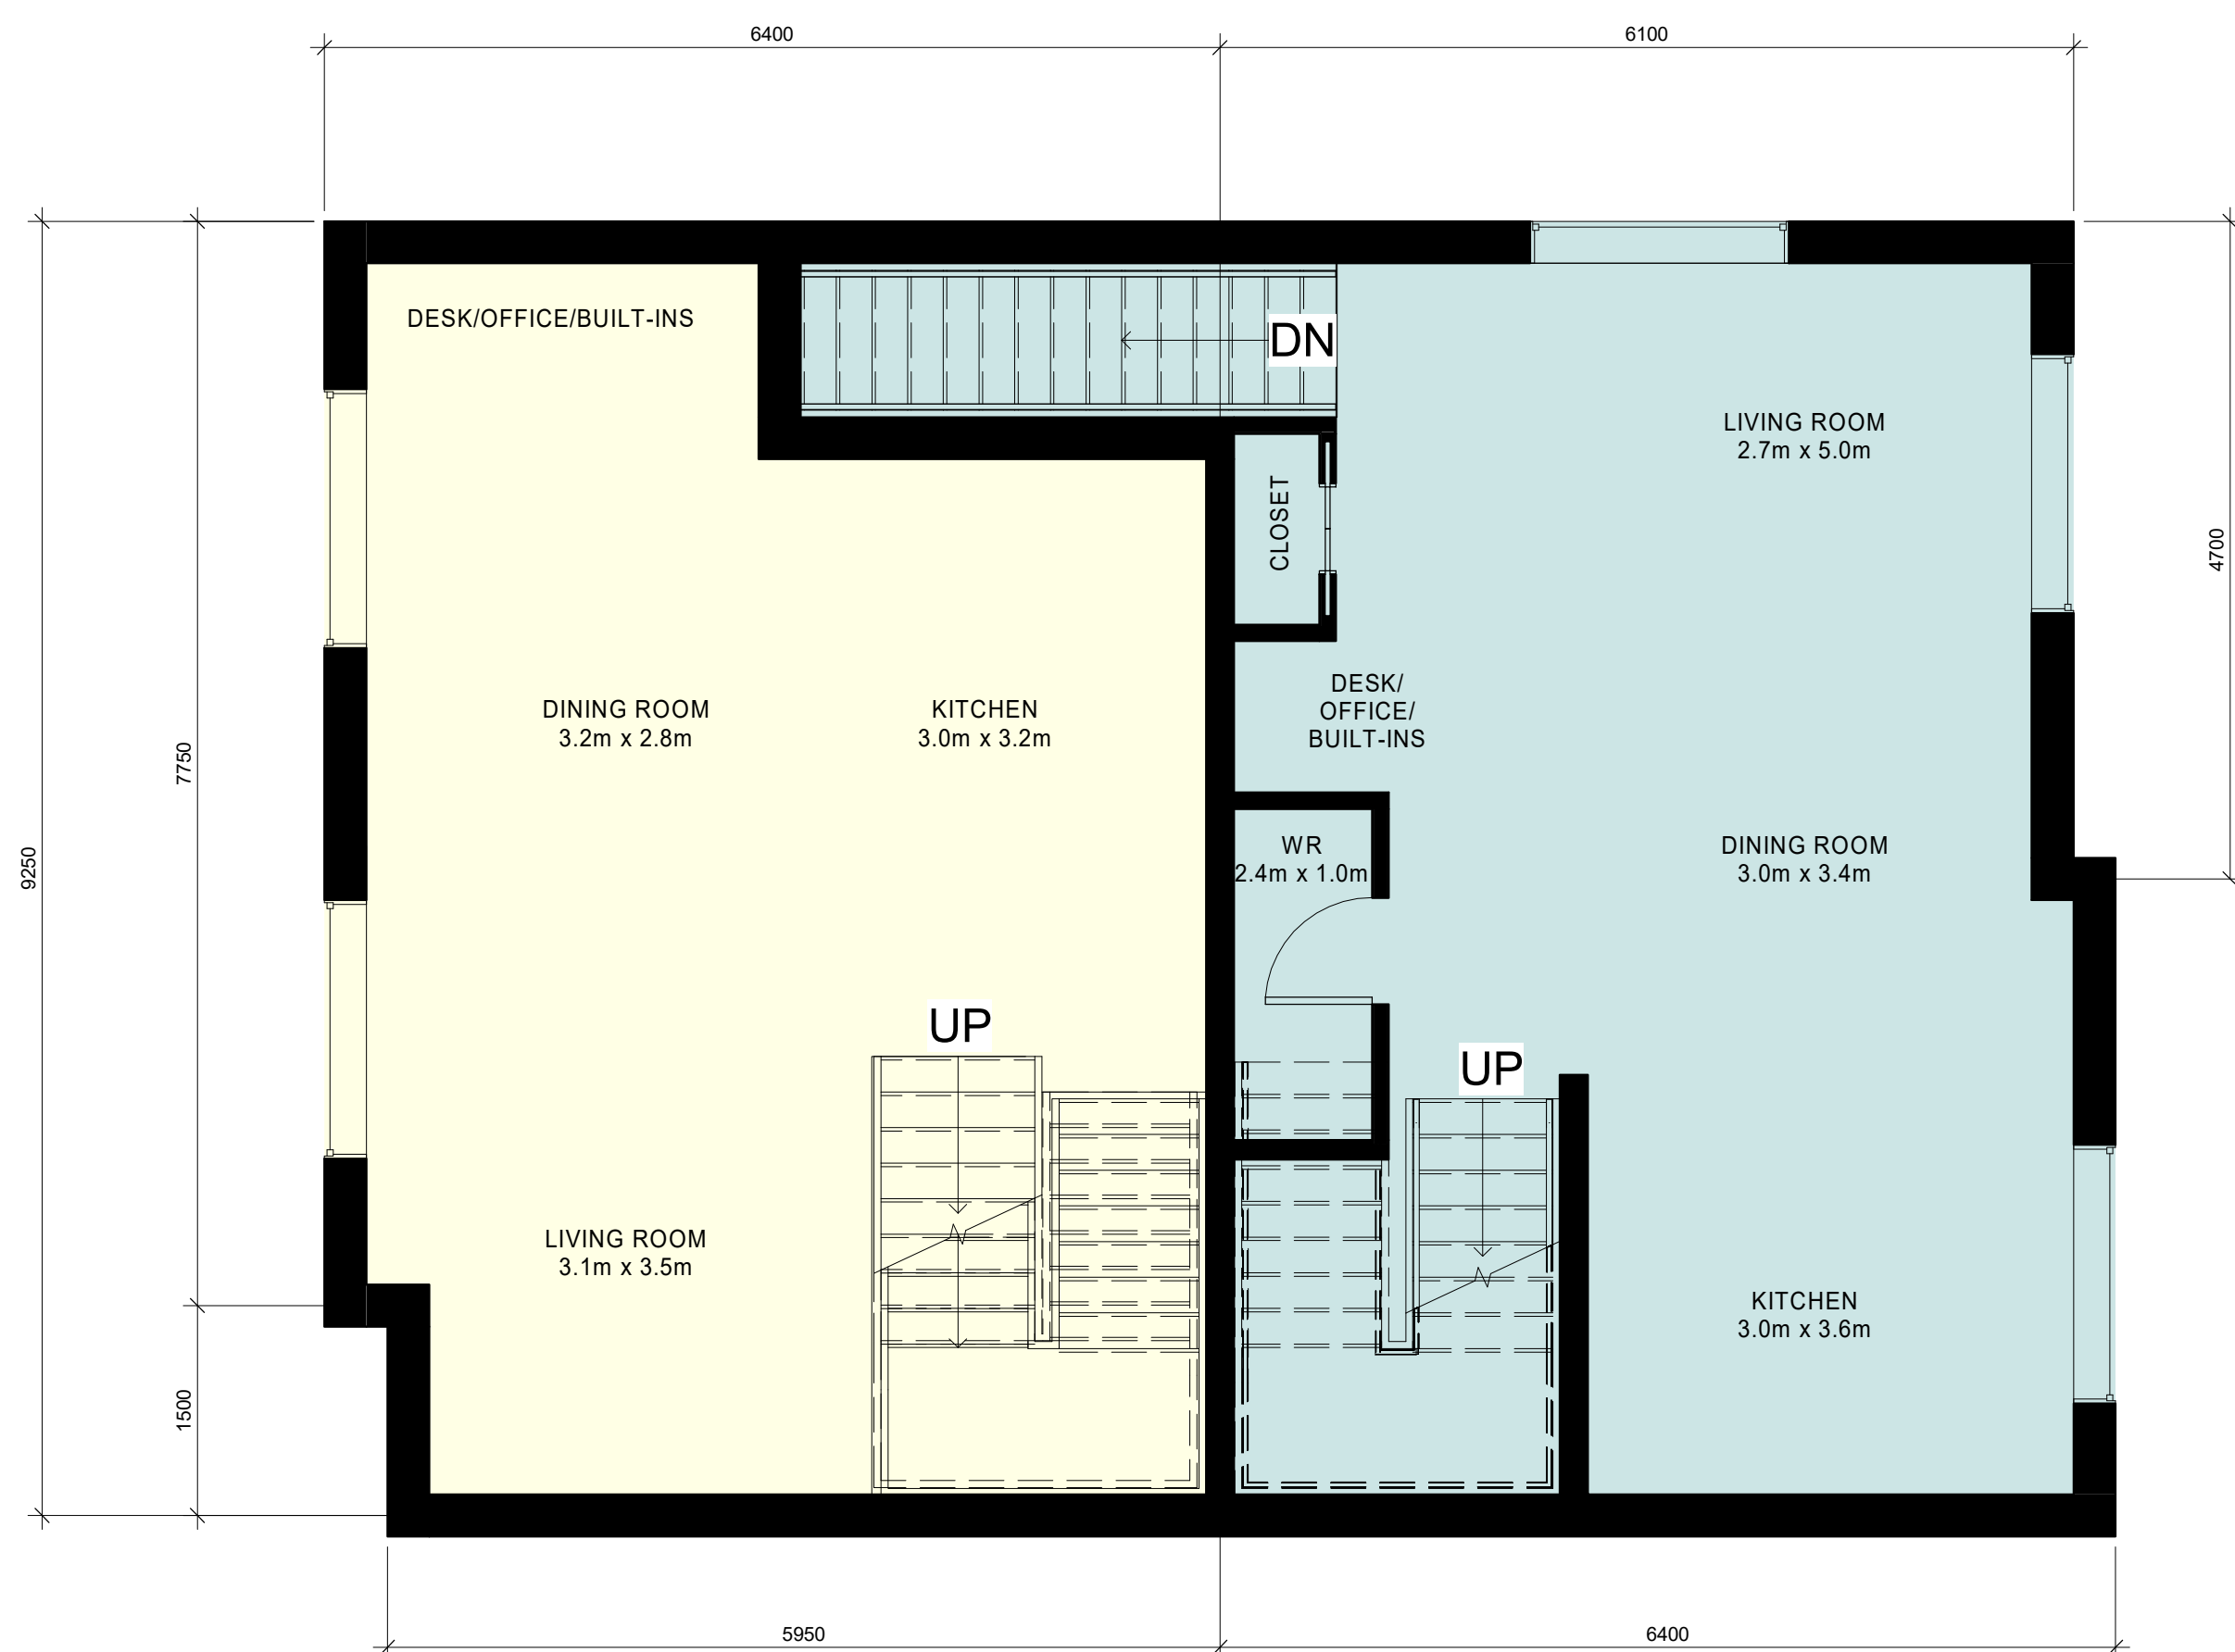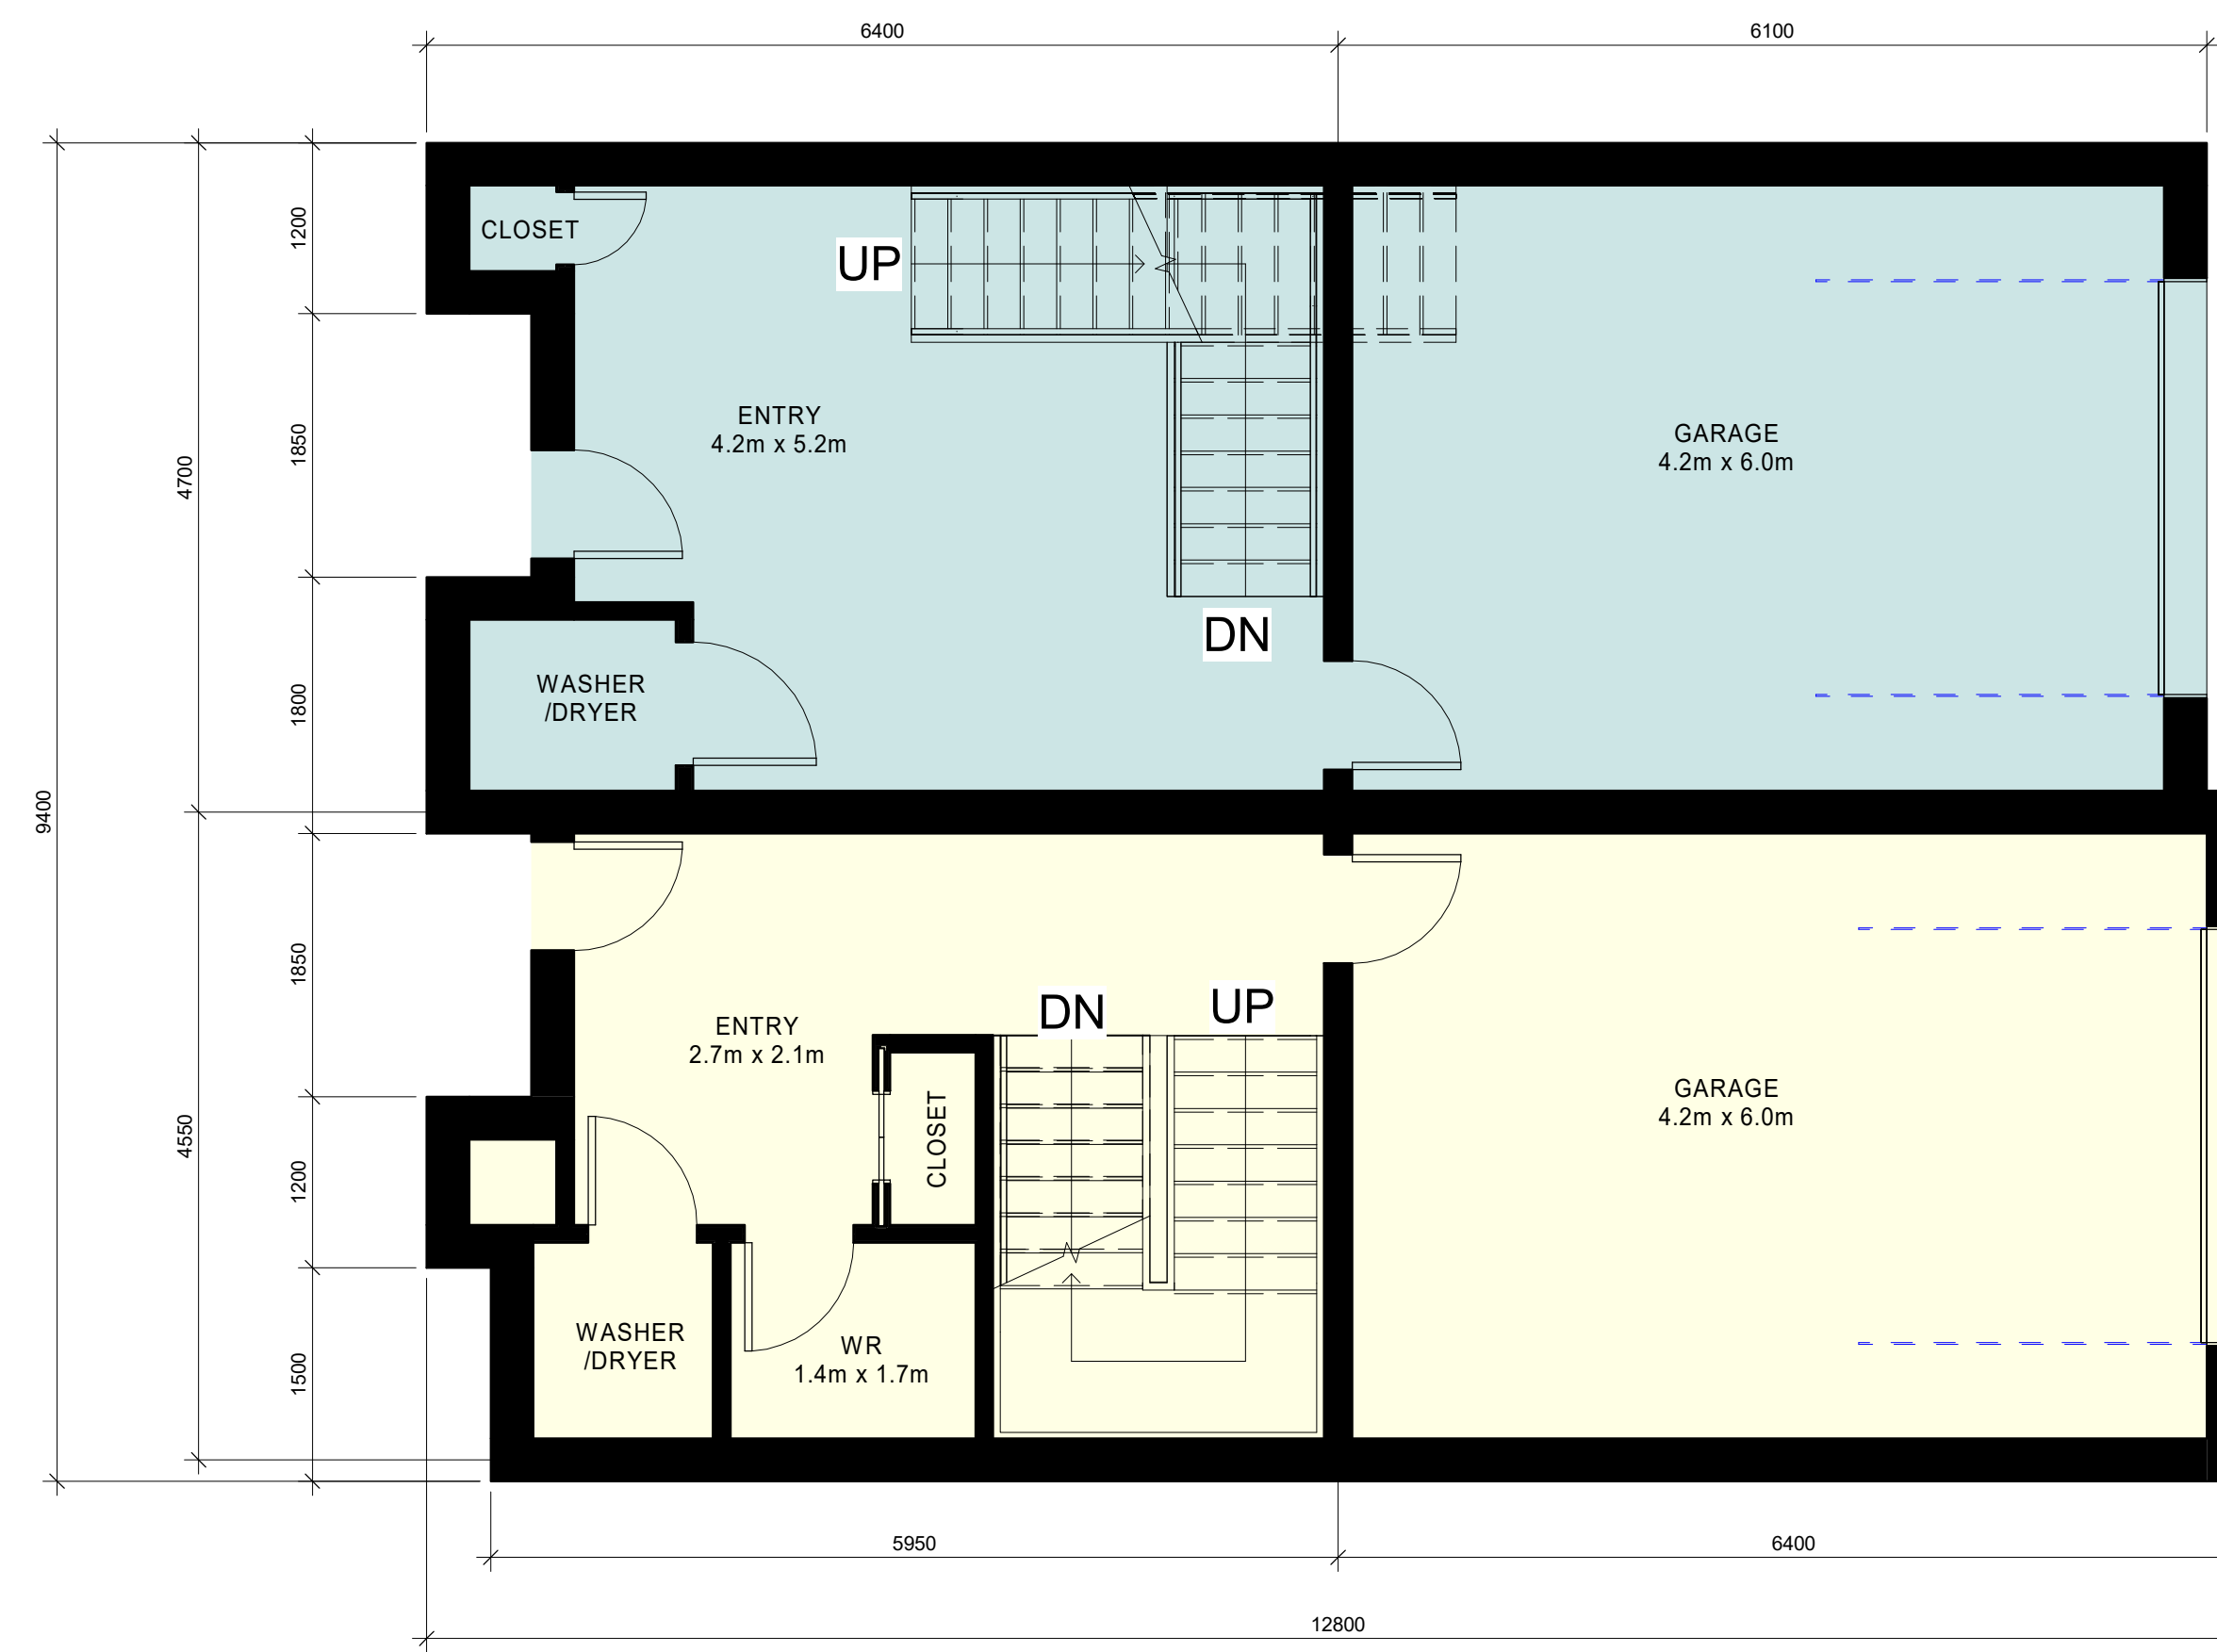

NO.	DESCRIPTION	DATE
1	ISSUED FOR RFA	2020/11/13

DISCREPANCIES MUST BE REPORTED IMMEDIATELY TO THE ARCHITECT BEFORE PROCEEDING. ONLY FIGURED DIMENSIONS MUST BE USED. THE CONTRACTOR MUST CHECK THE DIMENSIONS ON SITE. THE DRAWING IS PROTECTED BY COPYRIGHT. ALL DIMENSIONS ARE SHOWN IN MILLIMETERS.

DO NOT SCALE THE DRAWINGS.

mcCallumSather

744 Princes St. N
Kincardine, ON N22 1Z5
519.396.6700
www.mccallumsather.com

PROJECT:
BOYNE URBAN BRITANNIA ROAD

8671 - 8751 BRITANNIA ROAD, MILTON


DRAWING TITLE:
BUILDING A, B & C END DUPLEX A & B - FLOOR PLANS

DRAWN BY:	SW	DATE:	2020/11/10
CHECKED BY:	GD	SCALE:	1:50

PROJECT NO: **19018**

DRAWING NO:


PROJECT NO: 19018
 DRAWING NO: 19018-01
 DATE: 2020/11/10 12:28:18 AM
A3

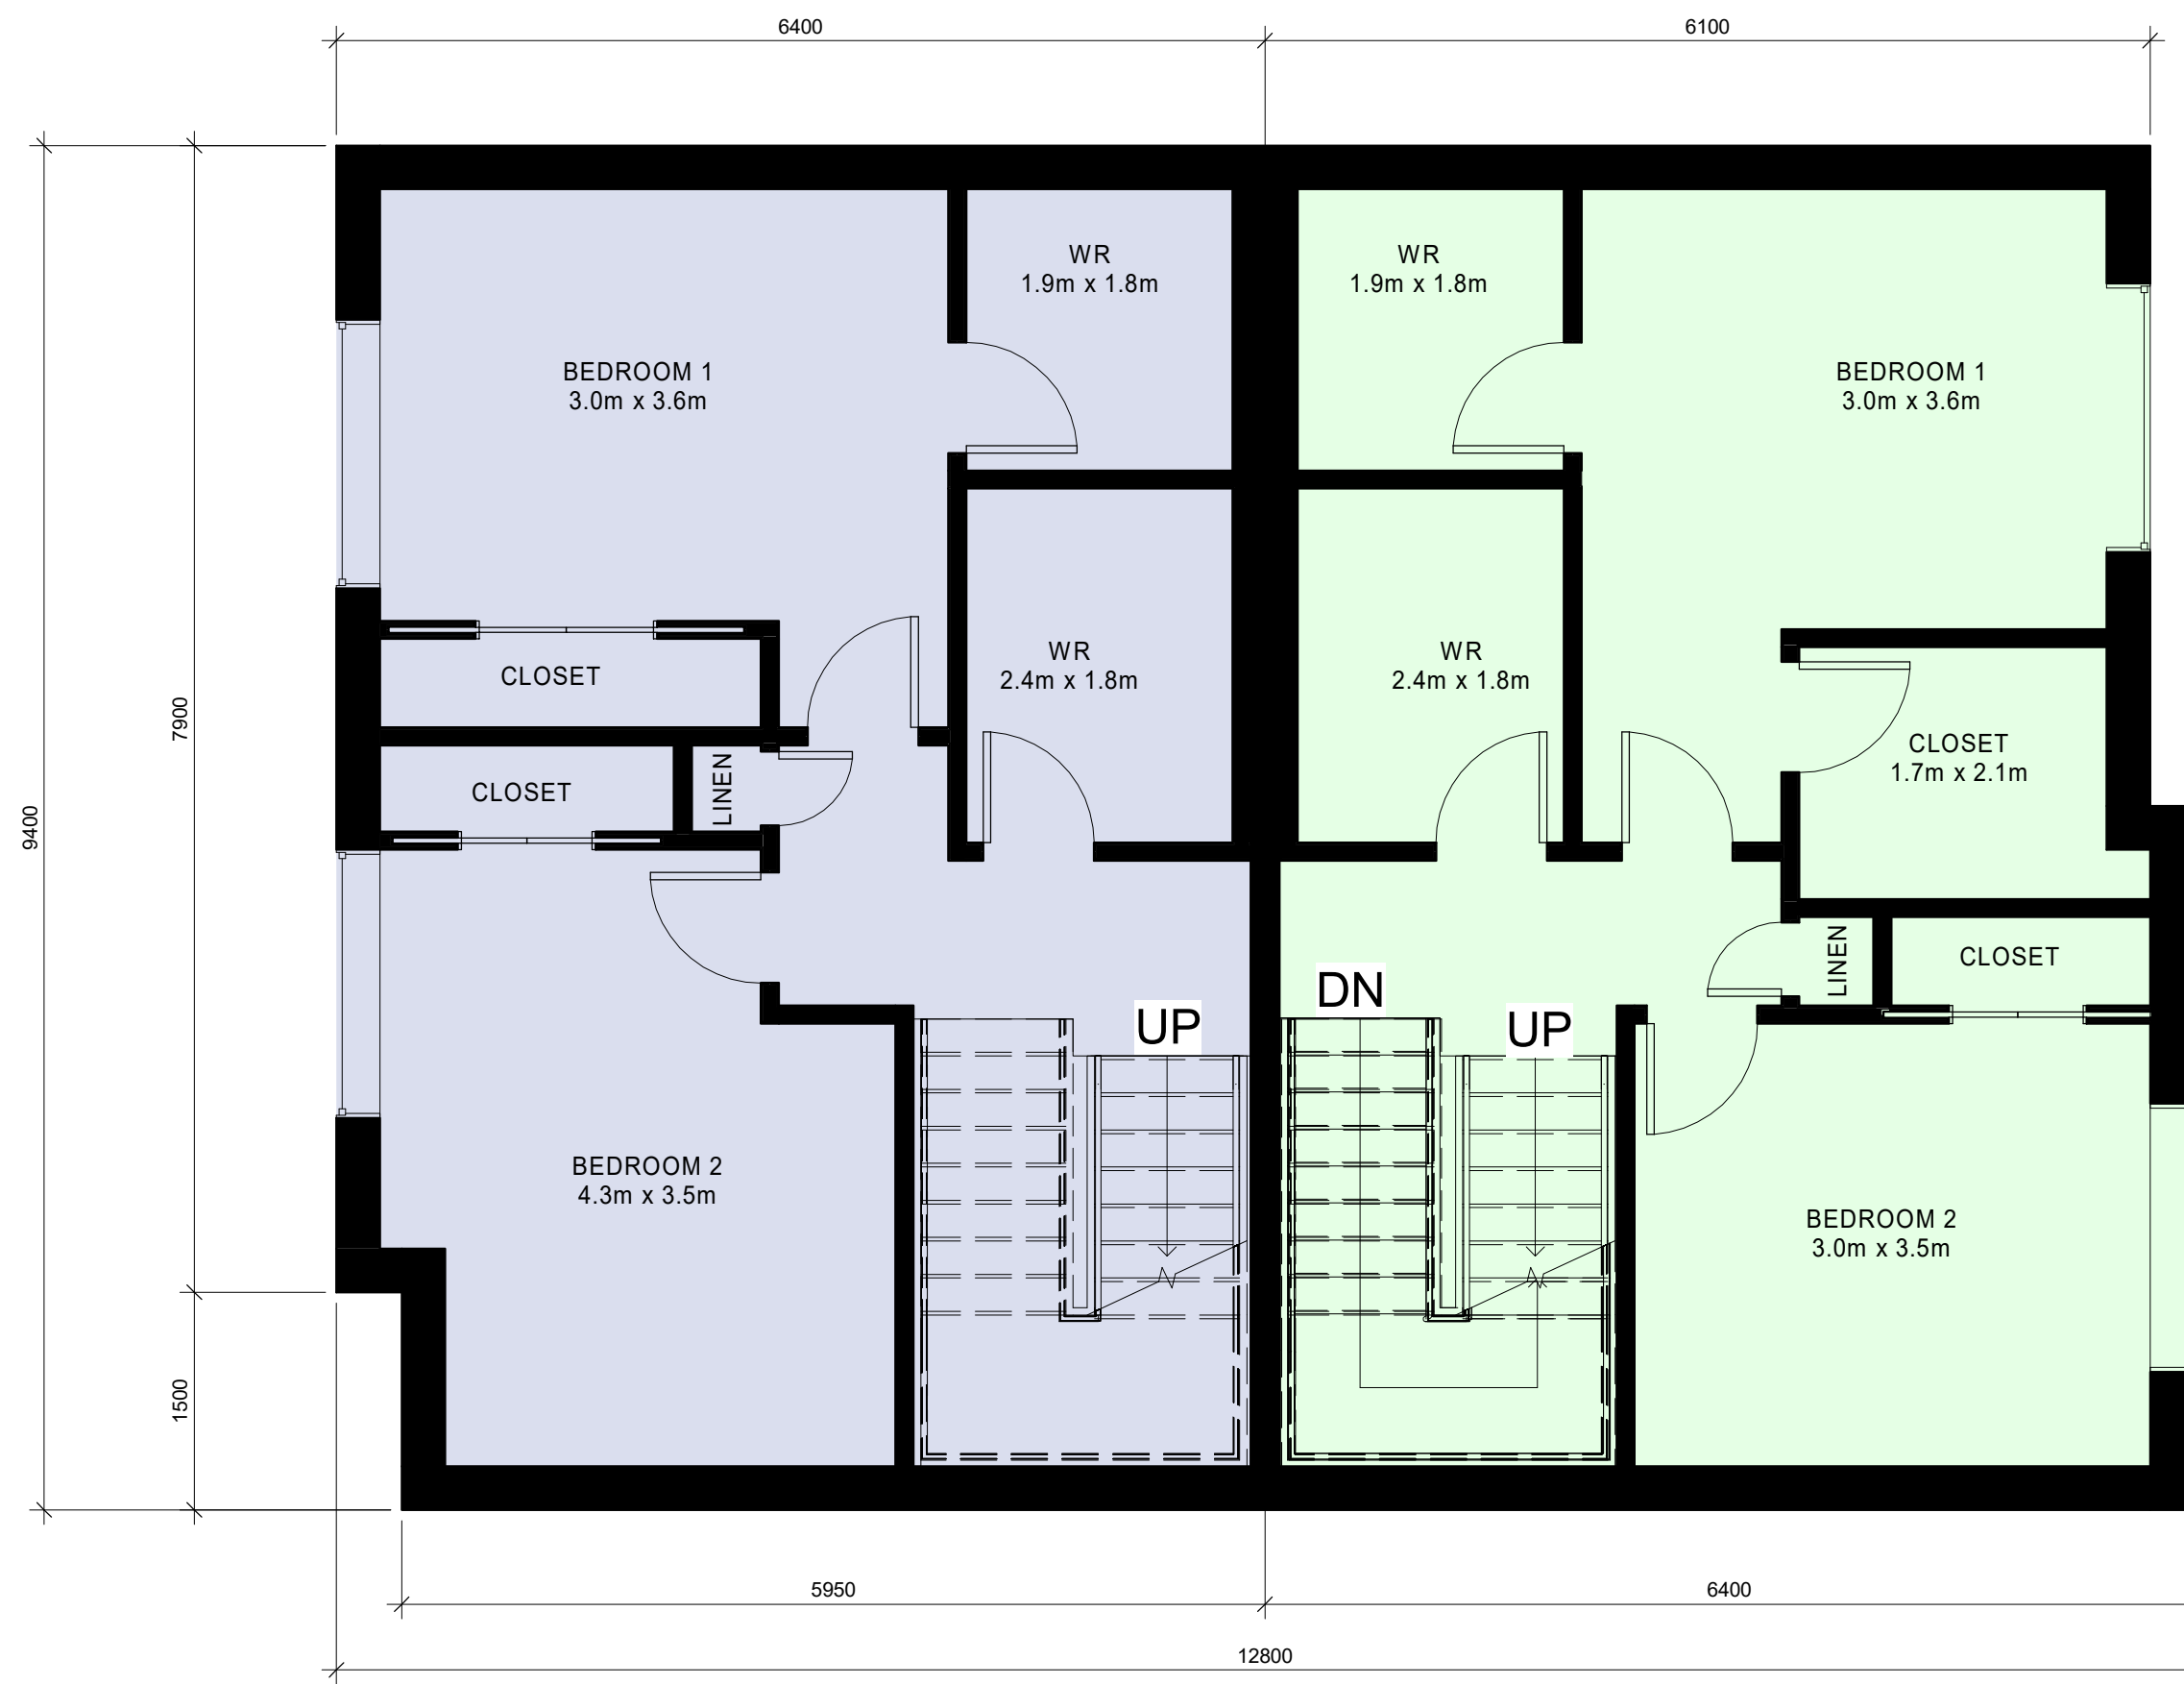


LEVEL 3
1:50
A3.1




LEVEL 1
1:50
A3.1

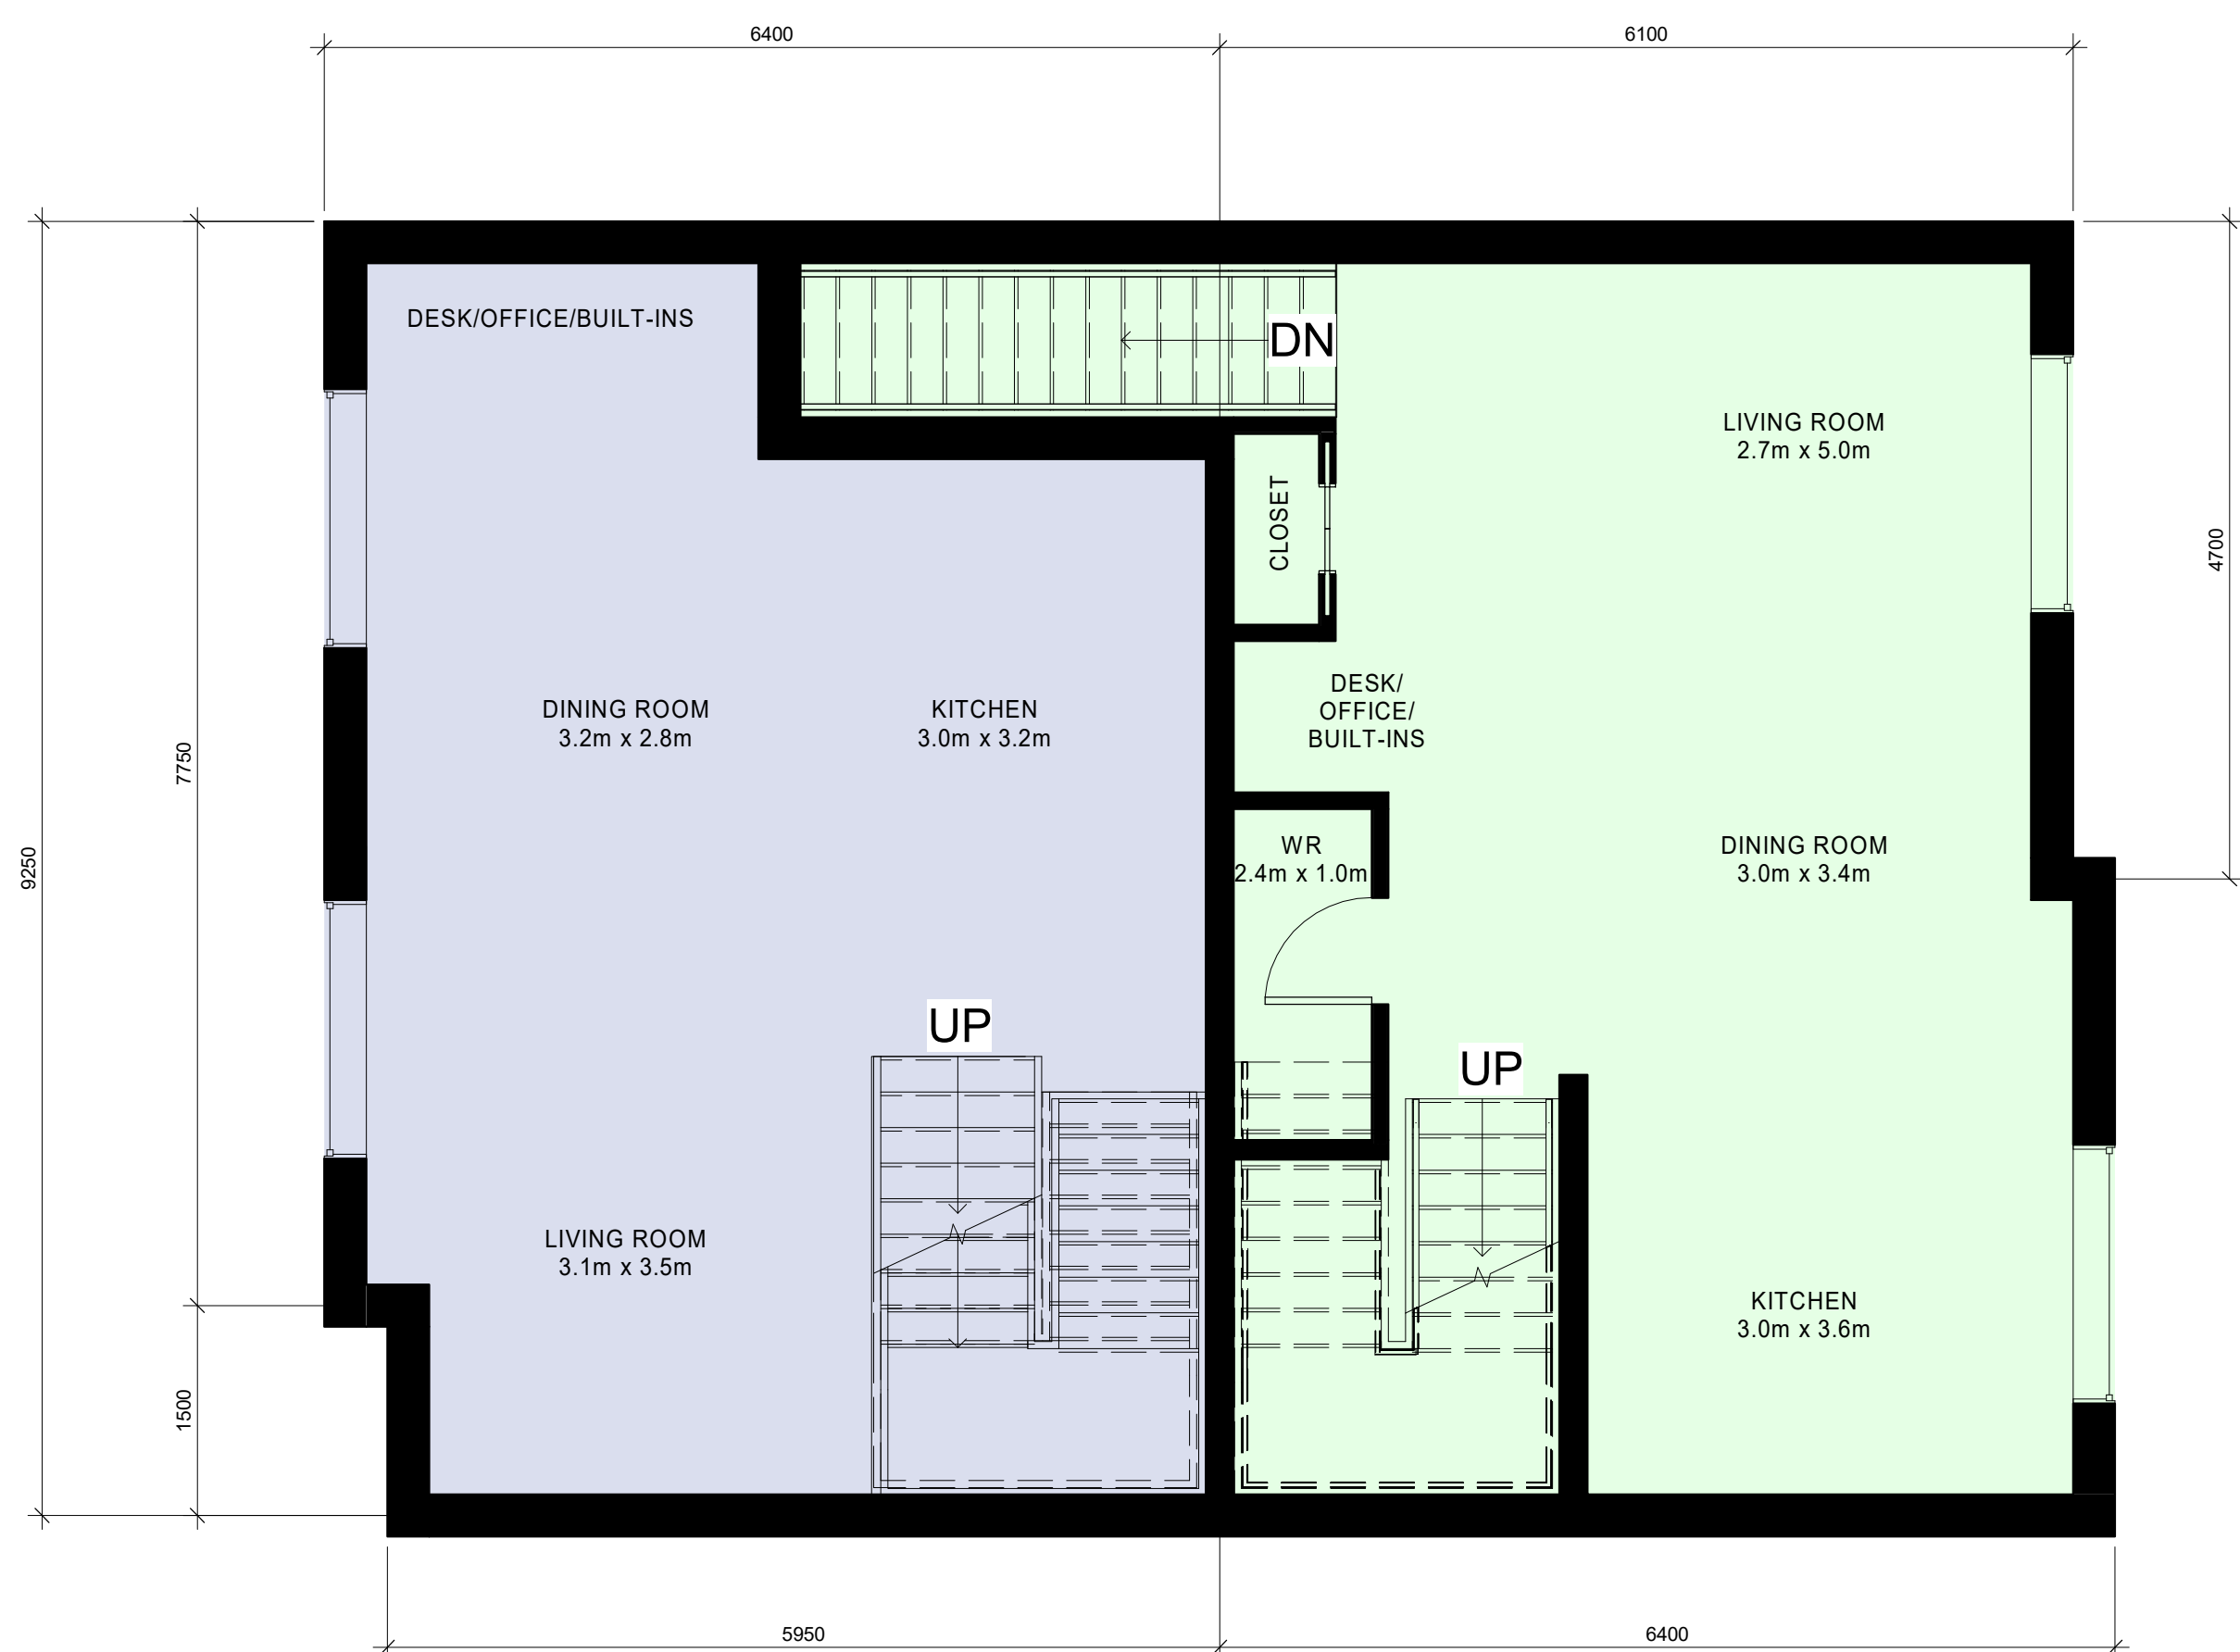

LEVEL 2
1:50
A3.1

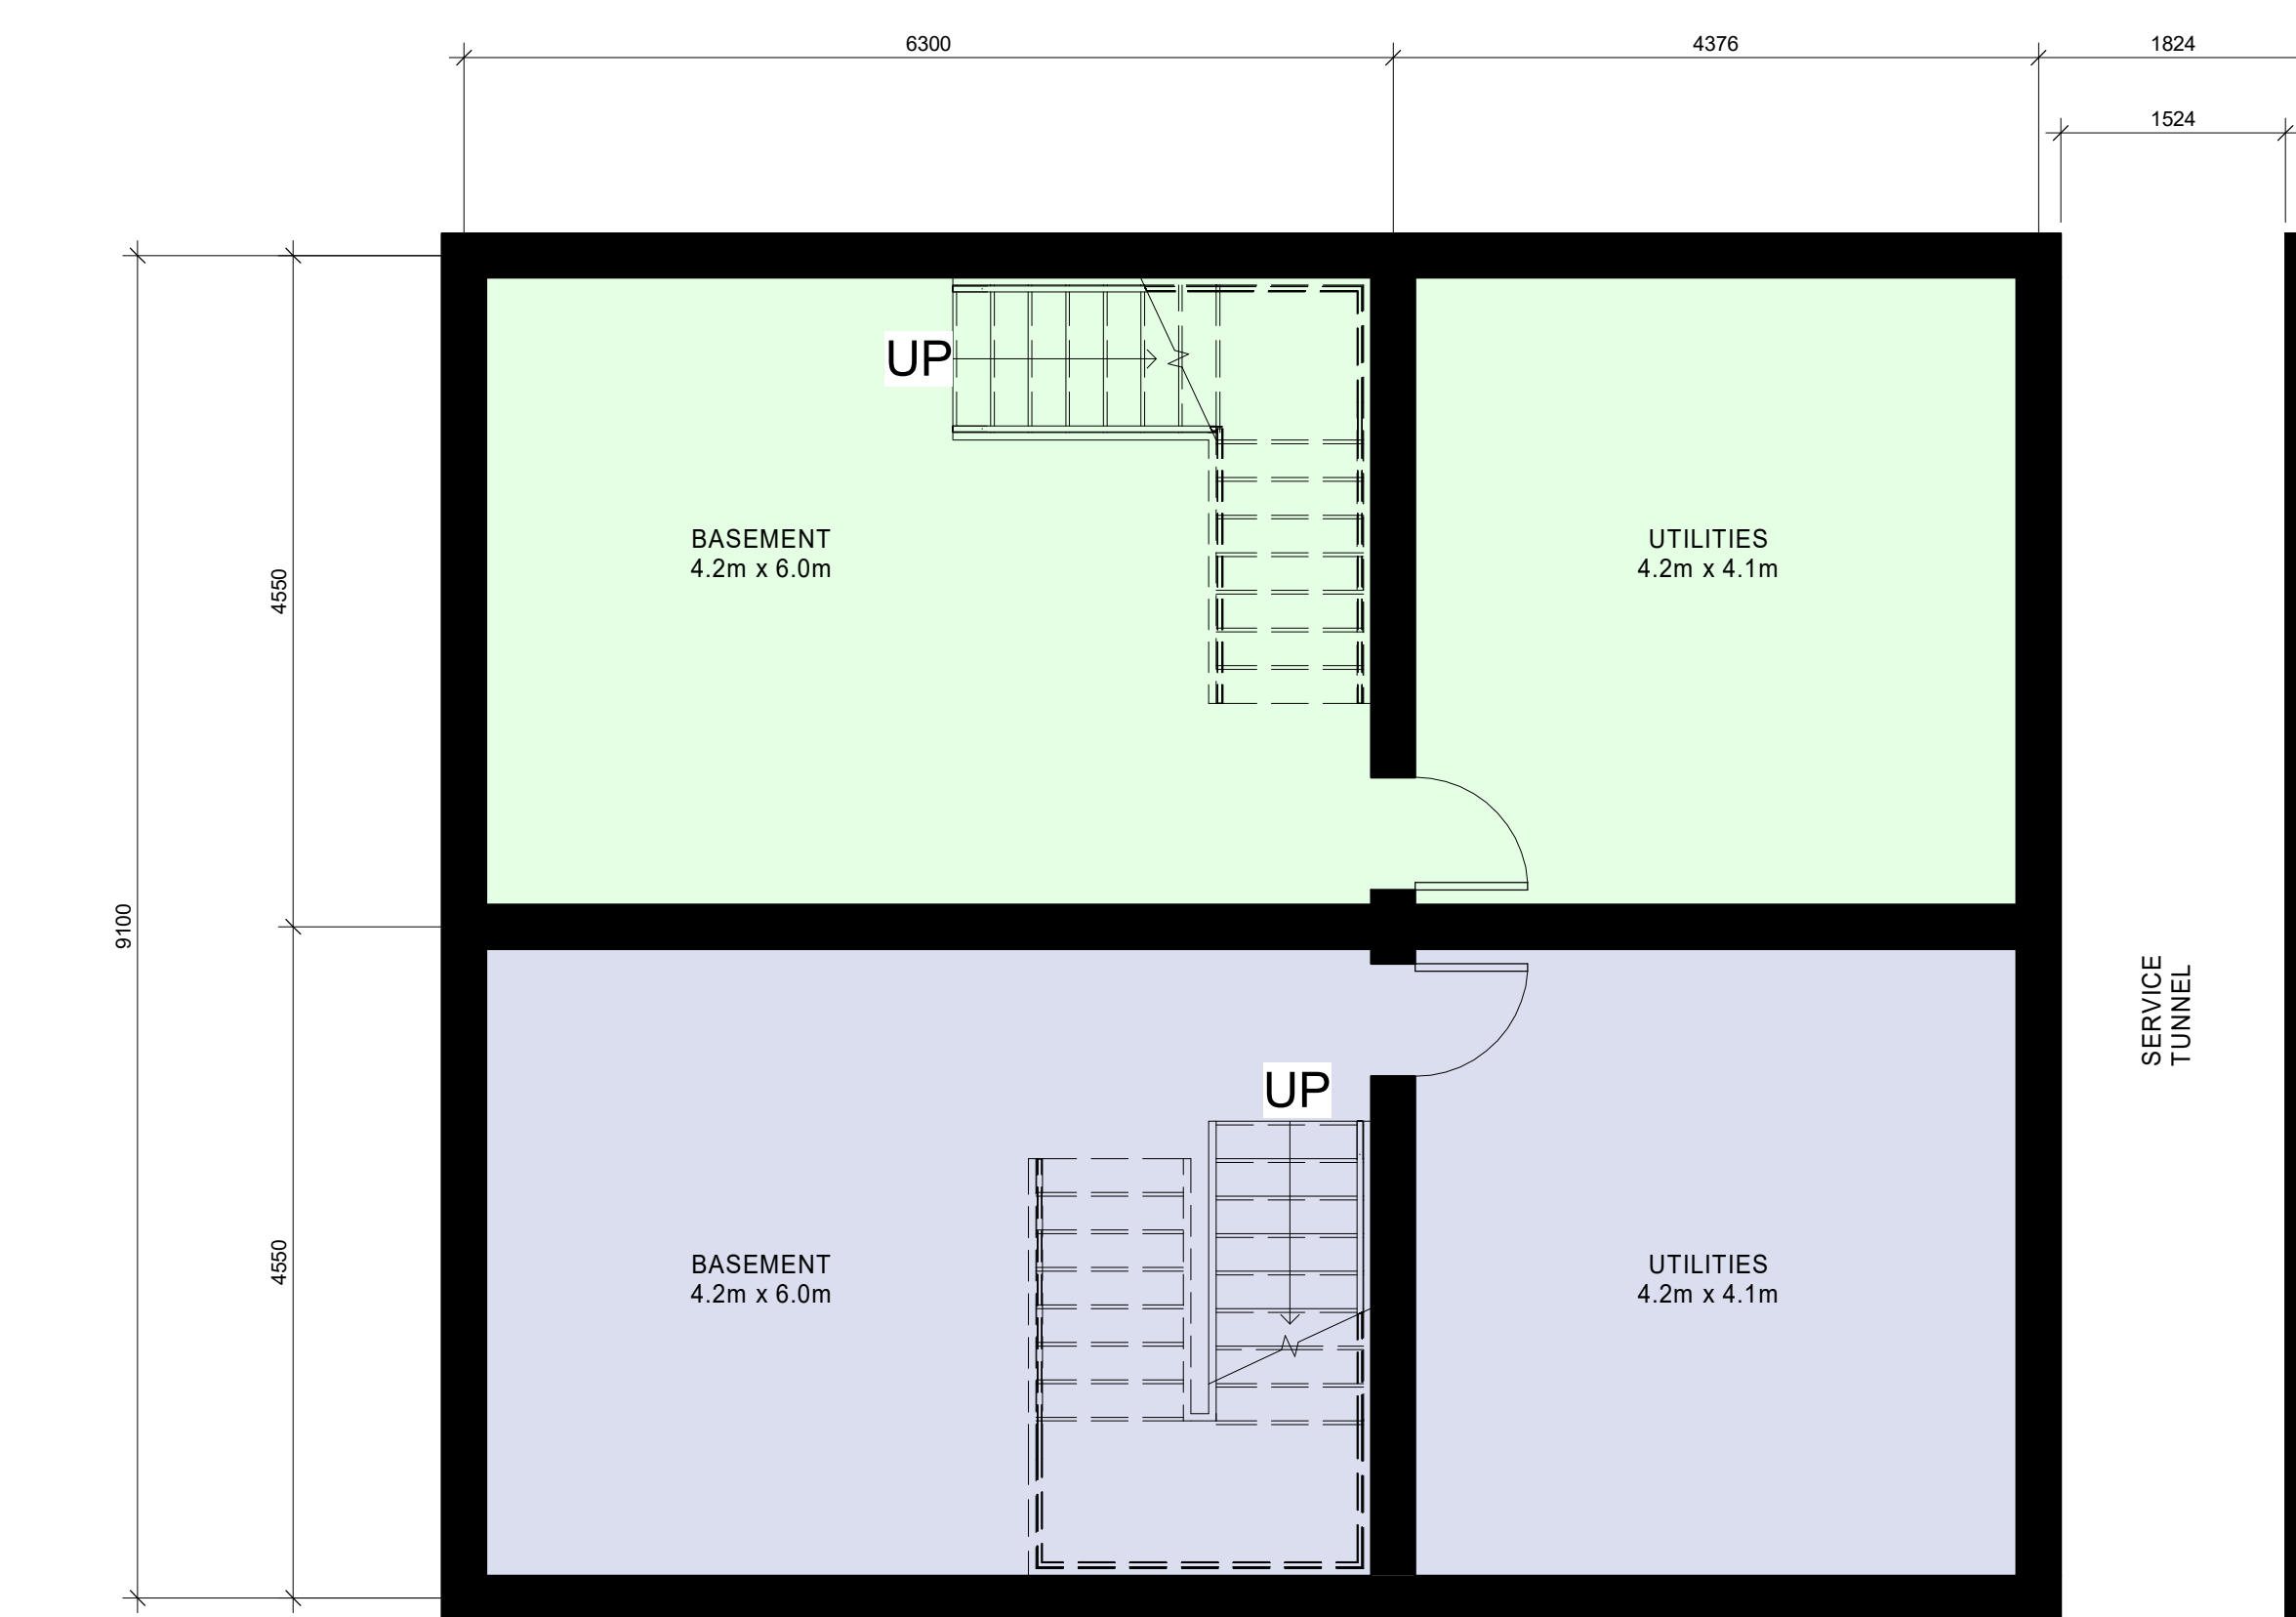

BASEMENT
1:50
A3.1

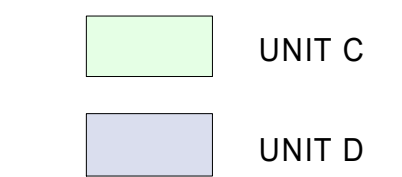

UNIT AREA LEGEND

PROJECT LOGO

TRUE NORTH CONSTRUCTION NORTH

KEY PLAN

NO.	DESCRIPTION	DATE
1	ISSUED FOR ZBA	2020/11/13

REVISIONS:

DISCREPANCIES MUST BE REPORTED IMMEDIATELY TO THE ARCHITECT BEFORE PROCEEDING. ONLY FIGURED DIMENSIONS MUST BE USED. THE CONTRACTOR MUST CHECK THE DIMENSIONS ON SITE. THE DRAWING IS PROTECTED BY COPYRIGHT. ALL DIMENSIONS ARE SHOWN IN MILLIMETERS.

DO NOT SCALE THE DRAWINGS.

mcCallumSather

744 Princes St. N
Kincardine, ON N22 1Z5
519.396.6700
www.mccallumsather.com

SEAL:

CONSULTANTS:

PROJECT:
BOYNE URBAN BRITANNIA ROAD


8671 - 8751 BRITANNIA ROAD, MILTON

DRAWING TITLE:
BUILDING A, B & C DUPLEX C&D - FLOOR PLANS


DRAWN BY: SW DATE: 2020/11/10
CHECKED BY: GD SCALE: 1:50

PROJECT NO: **19018**


DRAWING NO: **A3.1**

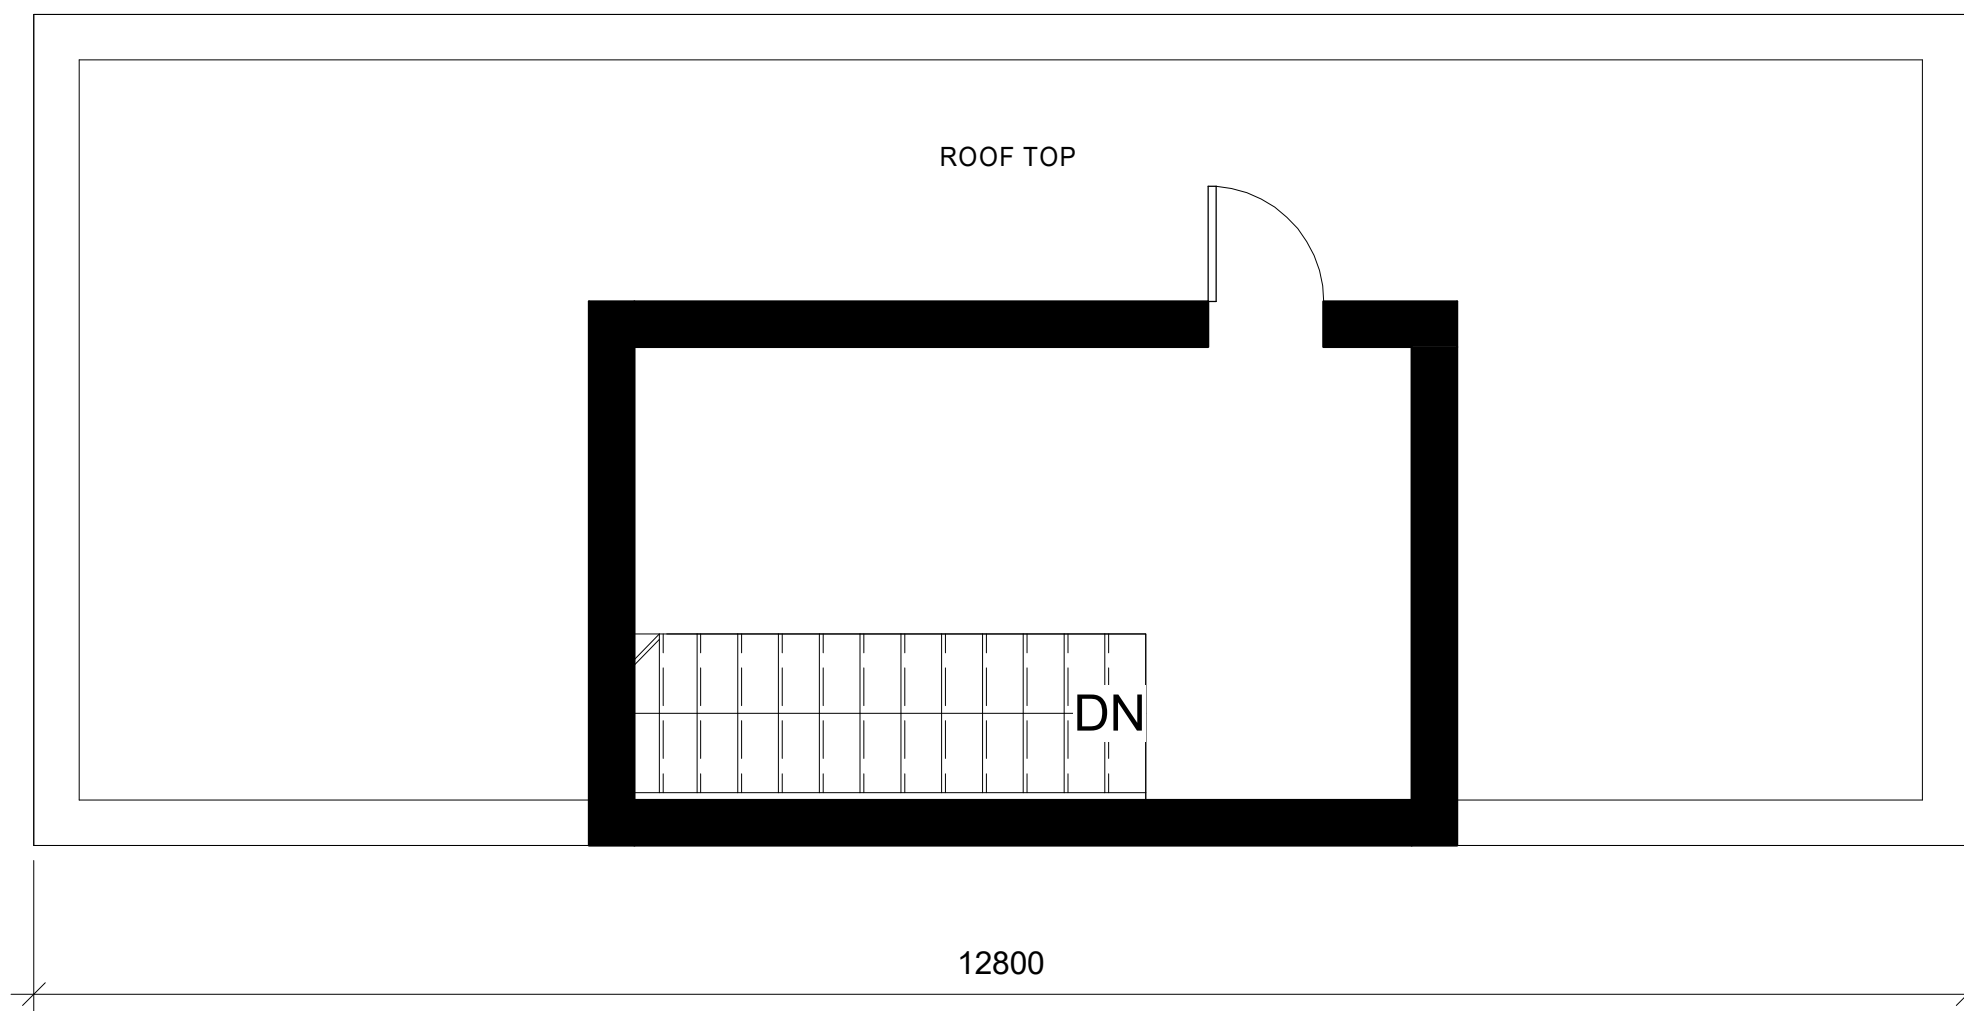


LEVEL 4 5
1:50 A5

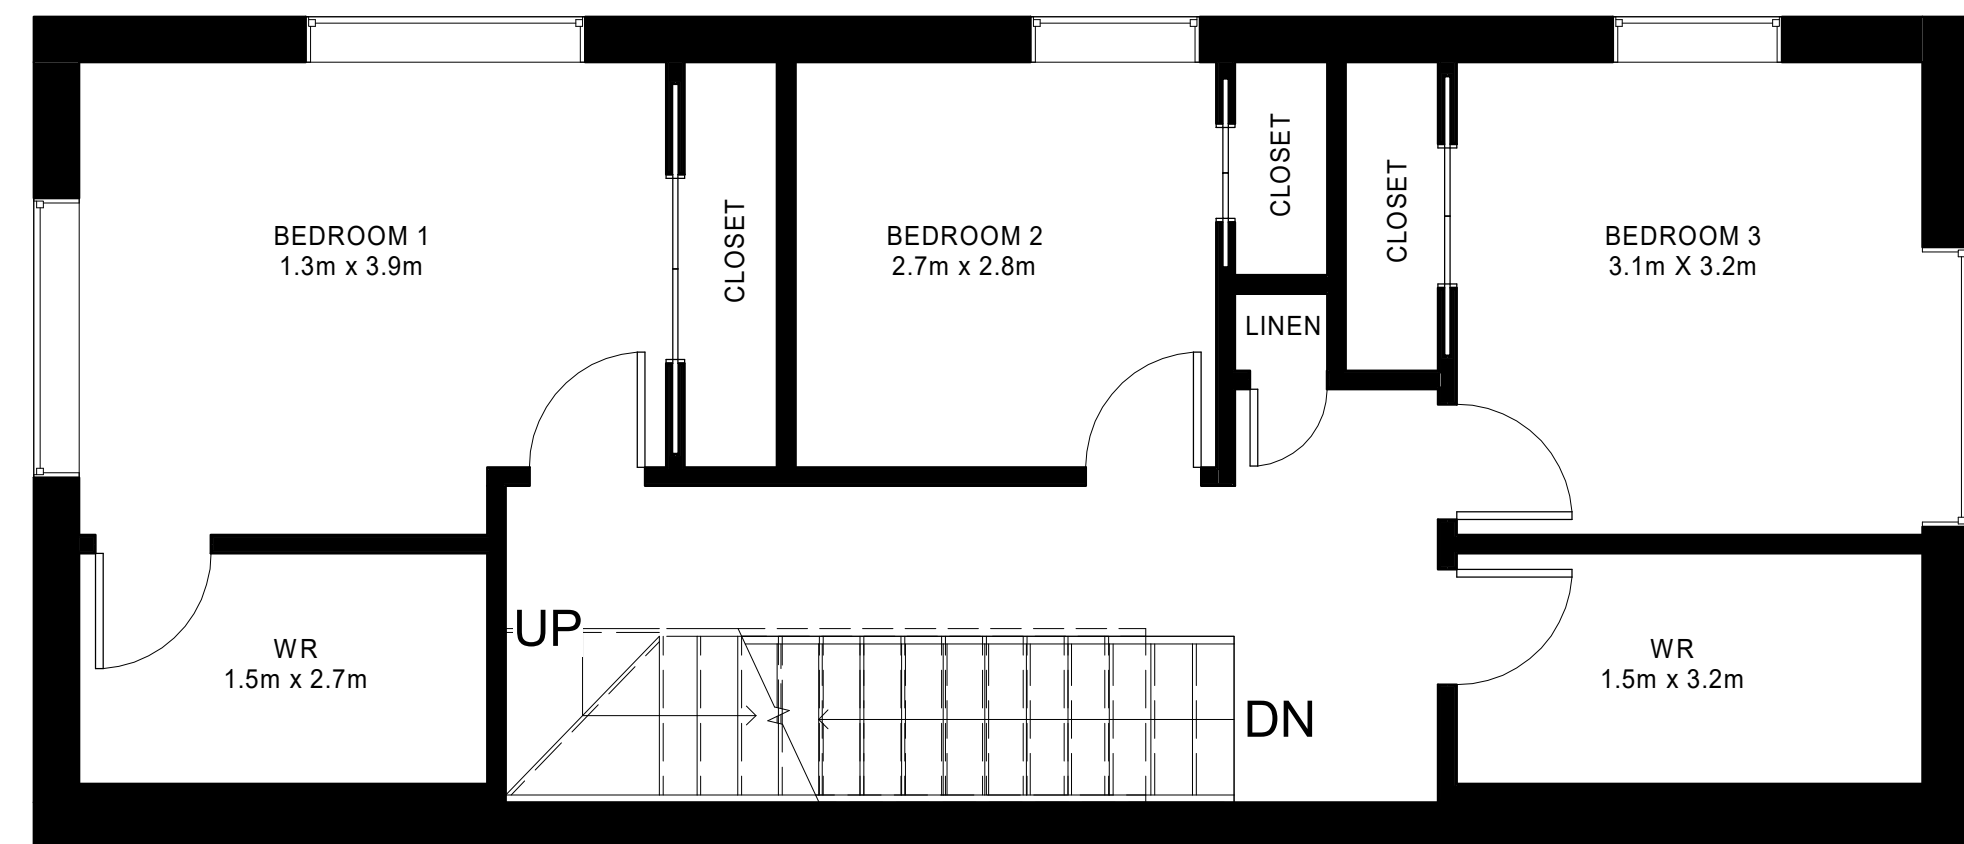


LEVEL 3 4
1:50 A5

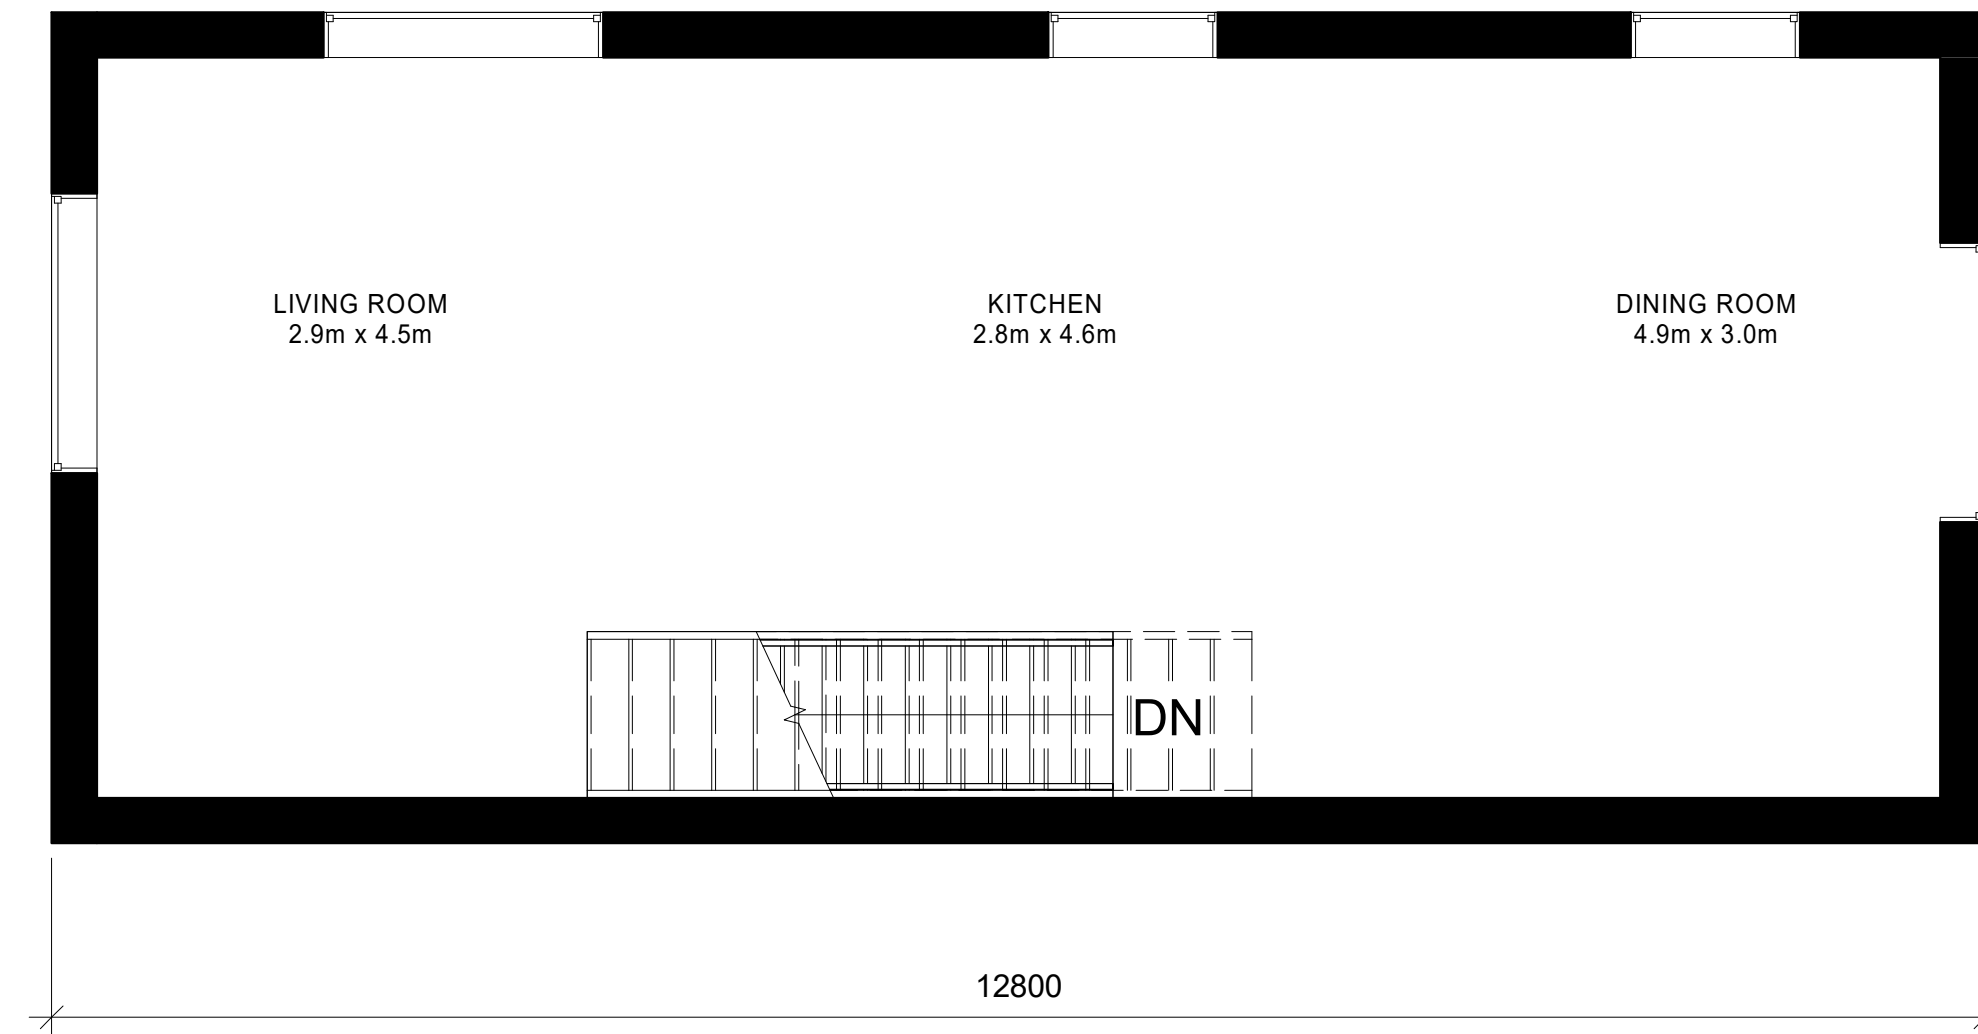

LEVEL 2 3
1:50 A5


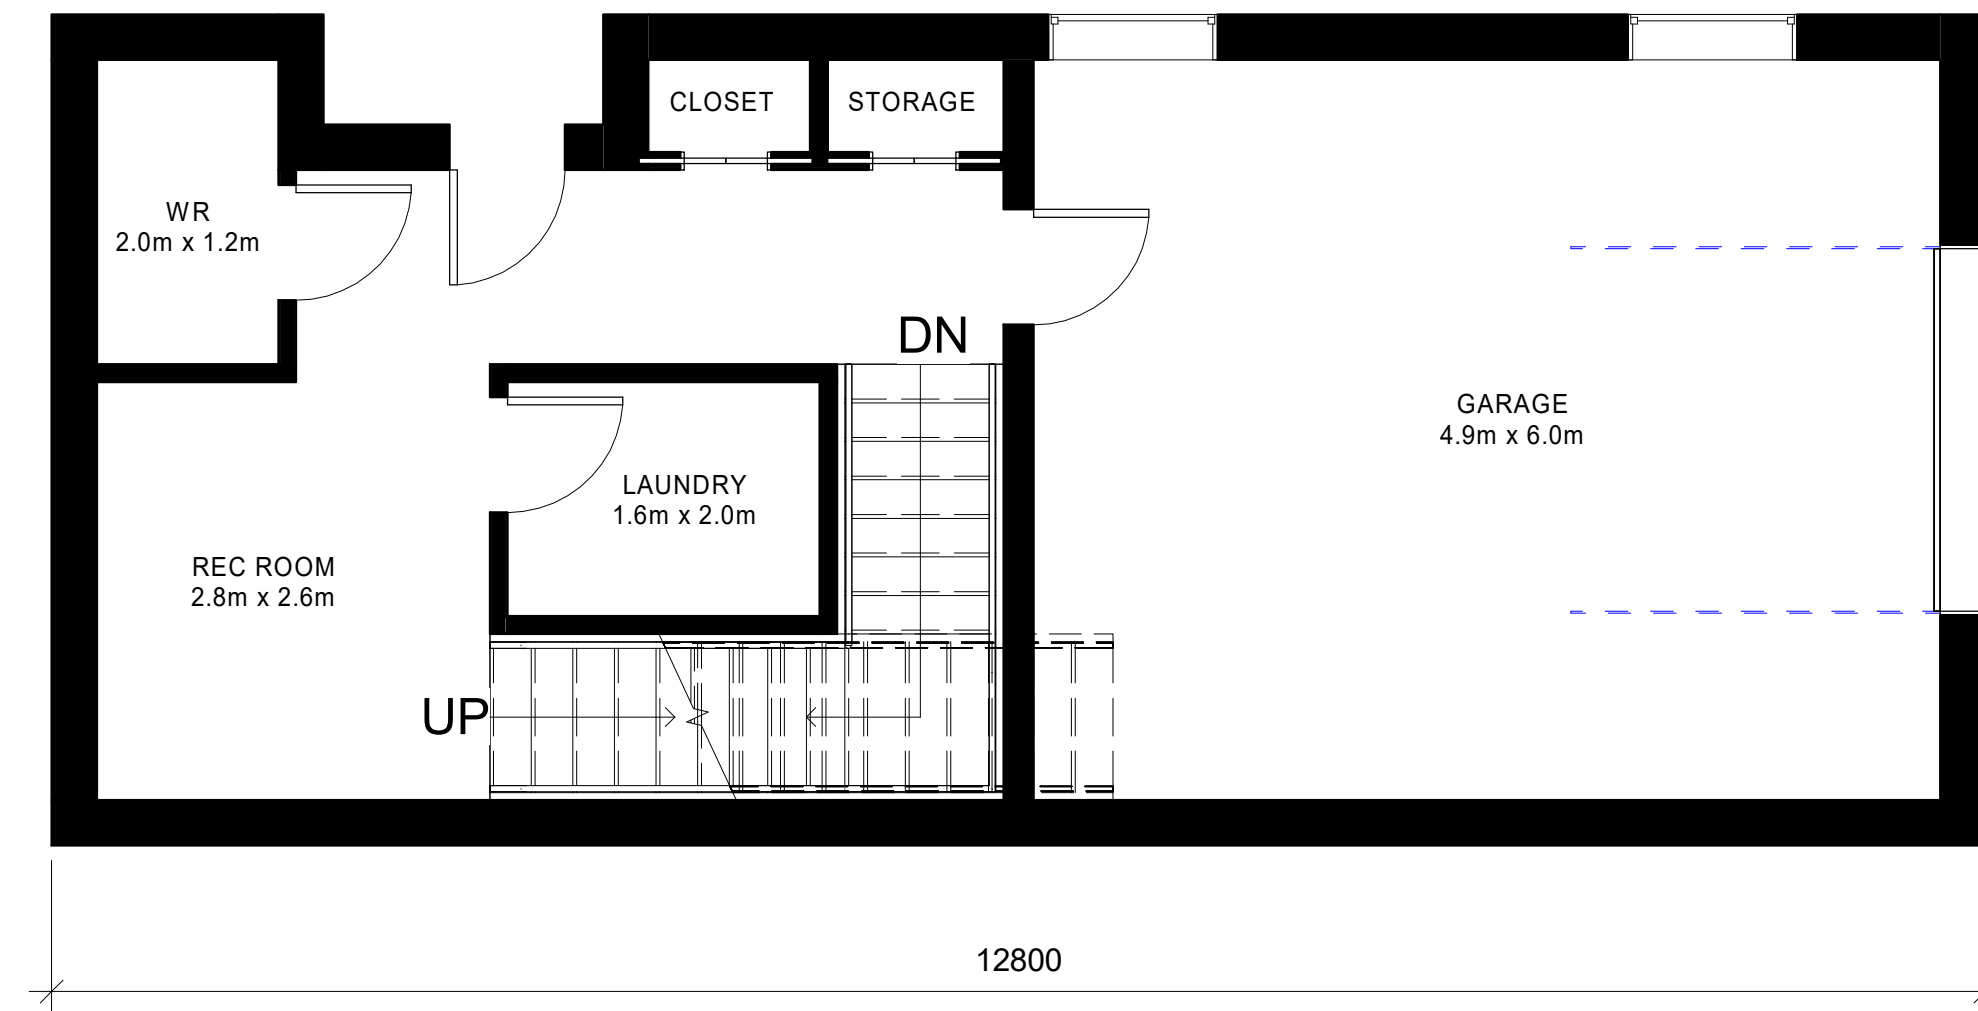


LEVEL 1 2
1:50 A5

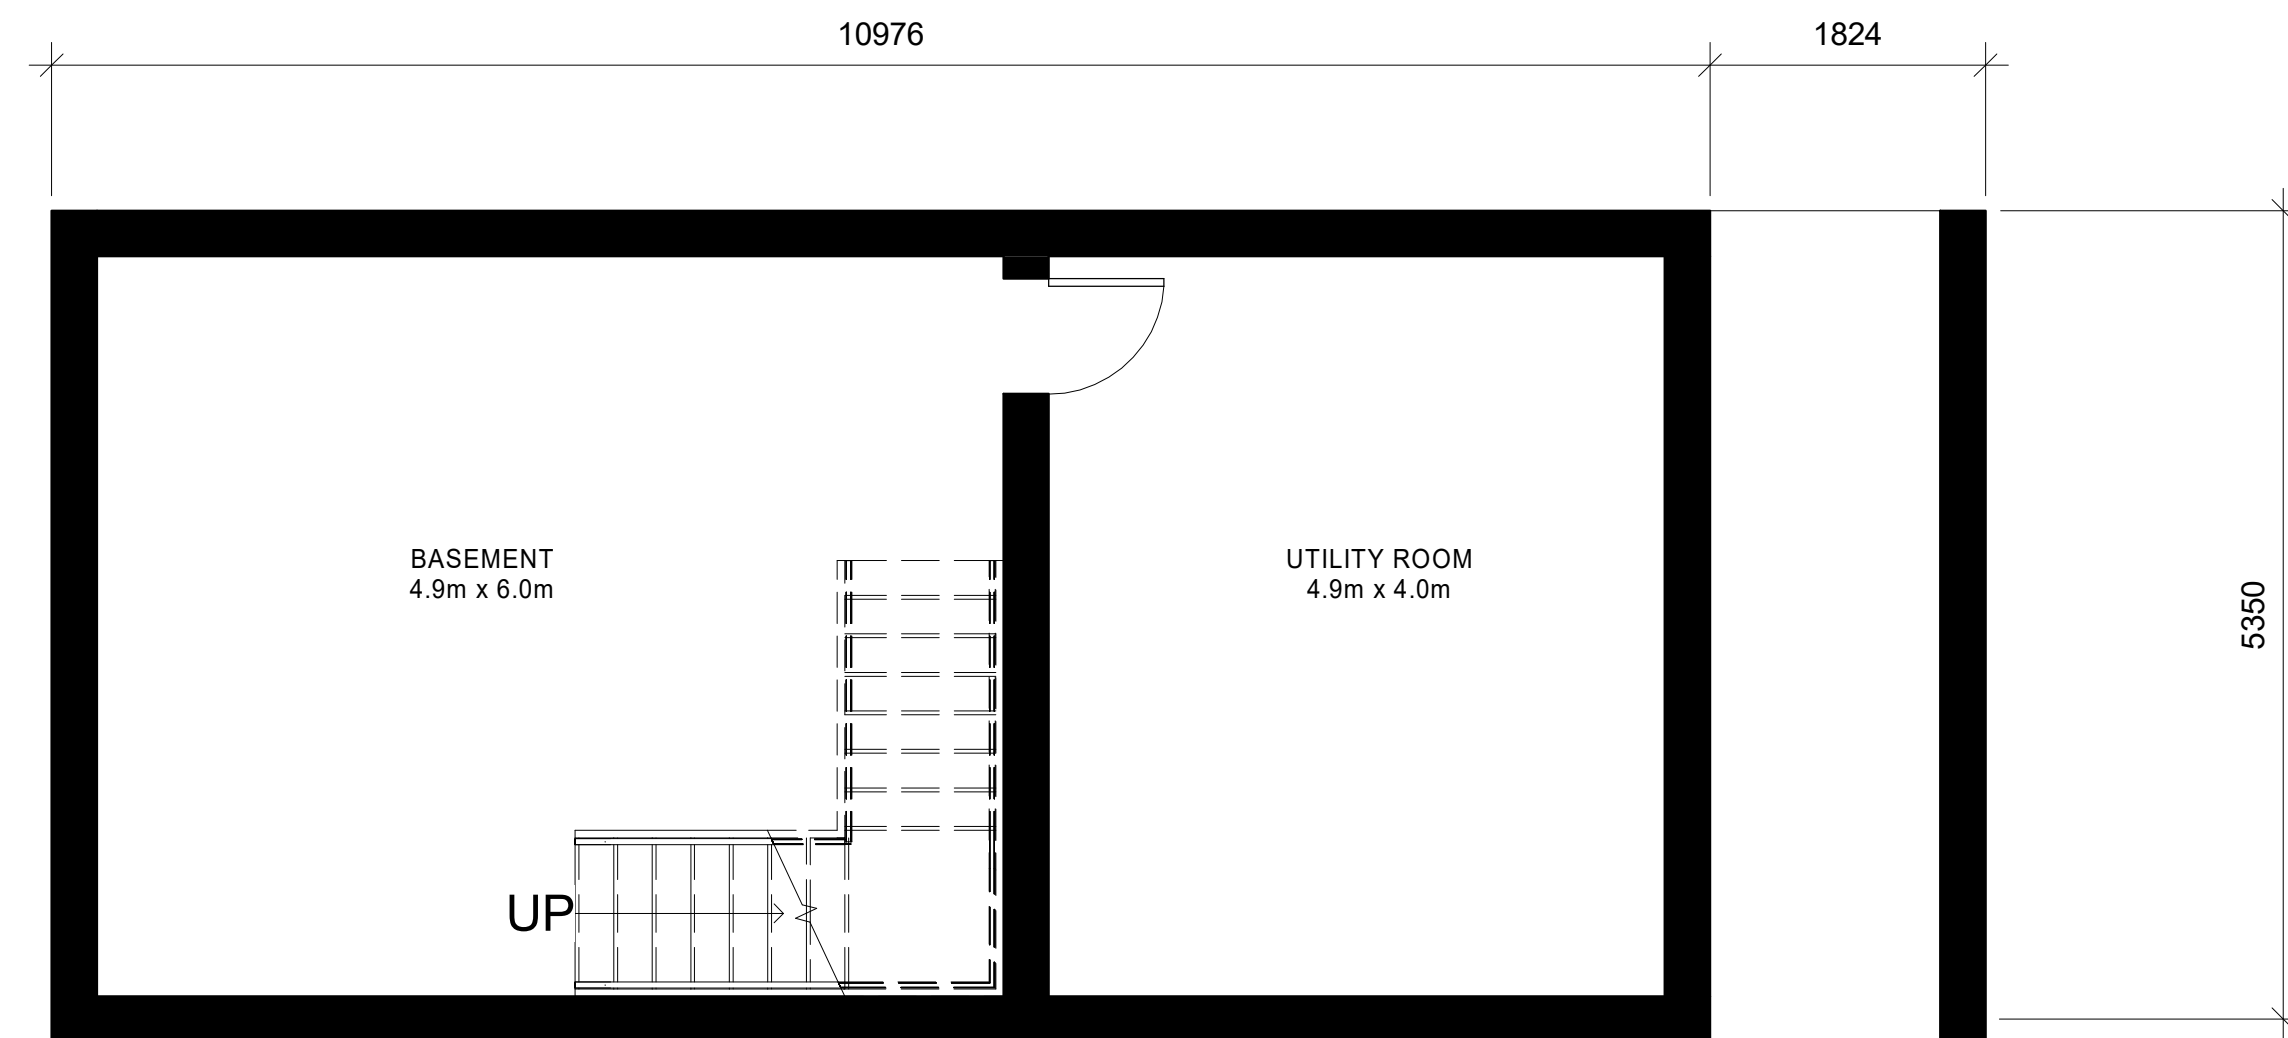

BASEMENT 1
1:50 A5

PROJECT LOGO

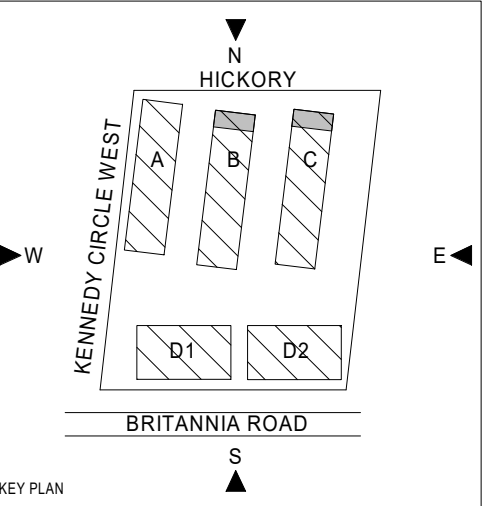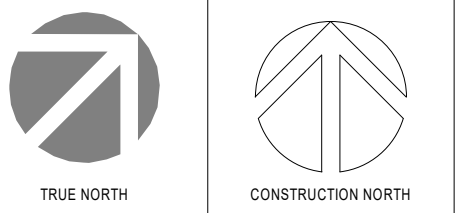

1 ISSUED FOR ZBA 2020/11/13

No.	DESCRIPTION	DATE
1	ISSUED FOR ZBA	2020/11/13

REVISIONS:

DISCREPANCIES MUST BE REPORTED IMMEDIATELY TO THE ARCHITECT BEFORE PROCEEDING. ONLY FIGURED DIMENSIONS MUST BE USED. THE CONTRACTOR MUST CHECK THE DIMENSIONS ON SITE. THE DRAWING IS PROTECTED BY COPYRIGHT. ALL DIMENSIONS ARE SHOWN IN MILLIMETERS.

DO NOT SCALE THE DRAWINGS.

mcCallumSather
Westinghouse HQ, 2nd Floor
286 Sanford Ave. N
Hamilton, ON L8L 6A1
905.526.6700
www.mccallumsather.com

SEAL:

CONSULTANTS:

PROJECT:

BOYNE URBAN BRITANNIA ROAD

8671 - 8751 BRITANNIA ROAD, MILTON

DRAWING TITLE:
BUILDING B&C TOWNHOUSE - FLOOR PLANS

DRAWN BY: SW DATE: 2020/11/13

CHECKED BY: GD SCALE: 1:50


PROJECT NO: **19018**

DRAWING NO:


A5

- UNIT A
- UNIT B
- UNIT C


UNIT AREA LEGEND

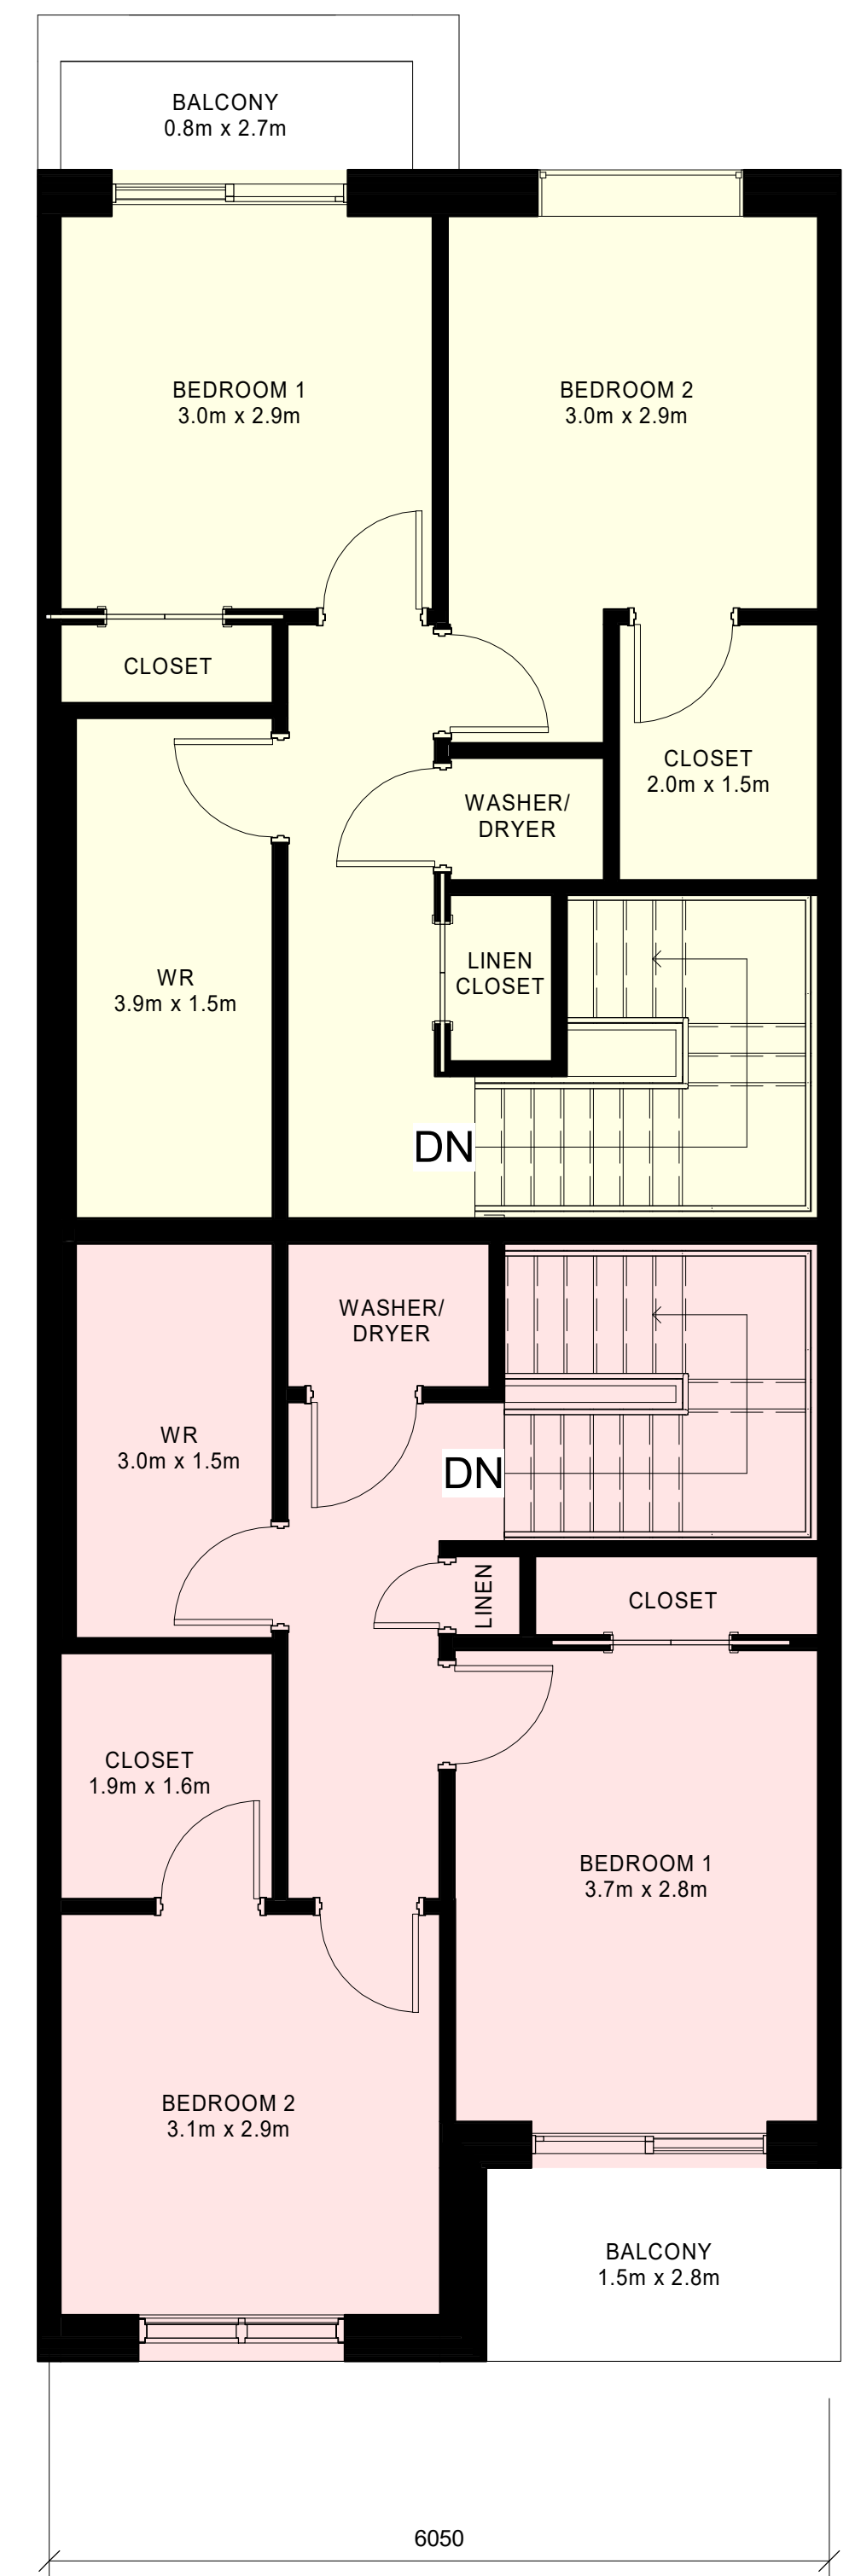



LEVEL 3 3
1:50 A6

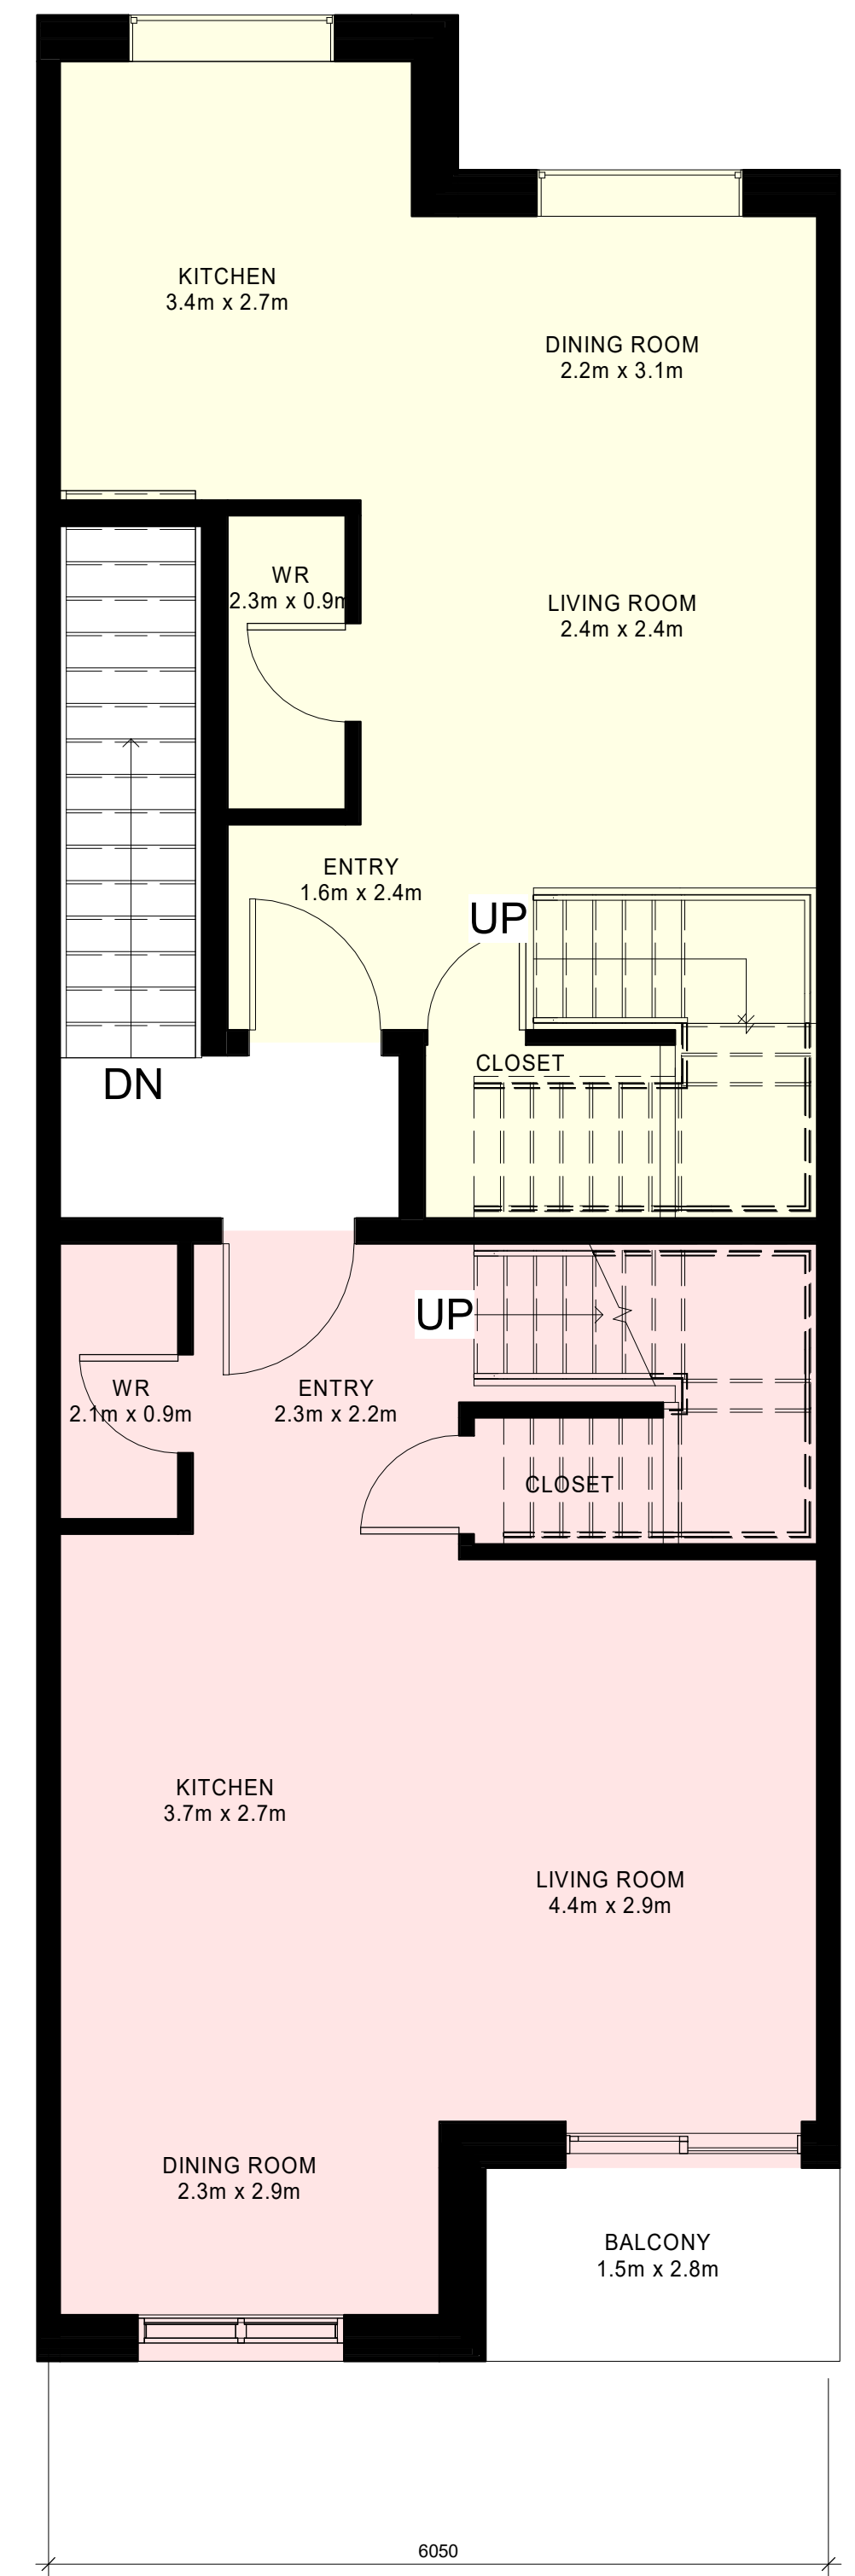

LEVEL 2 2
1:50 A6

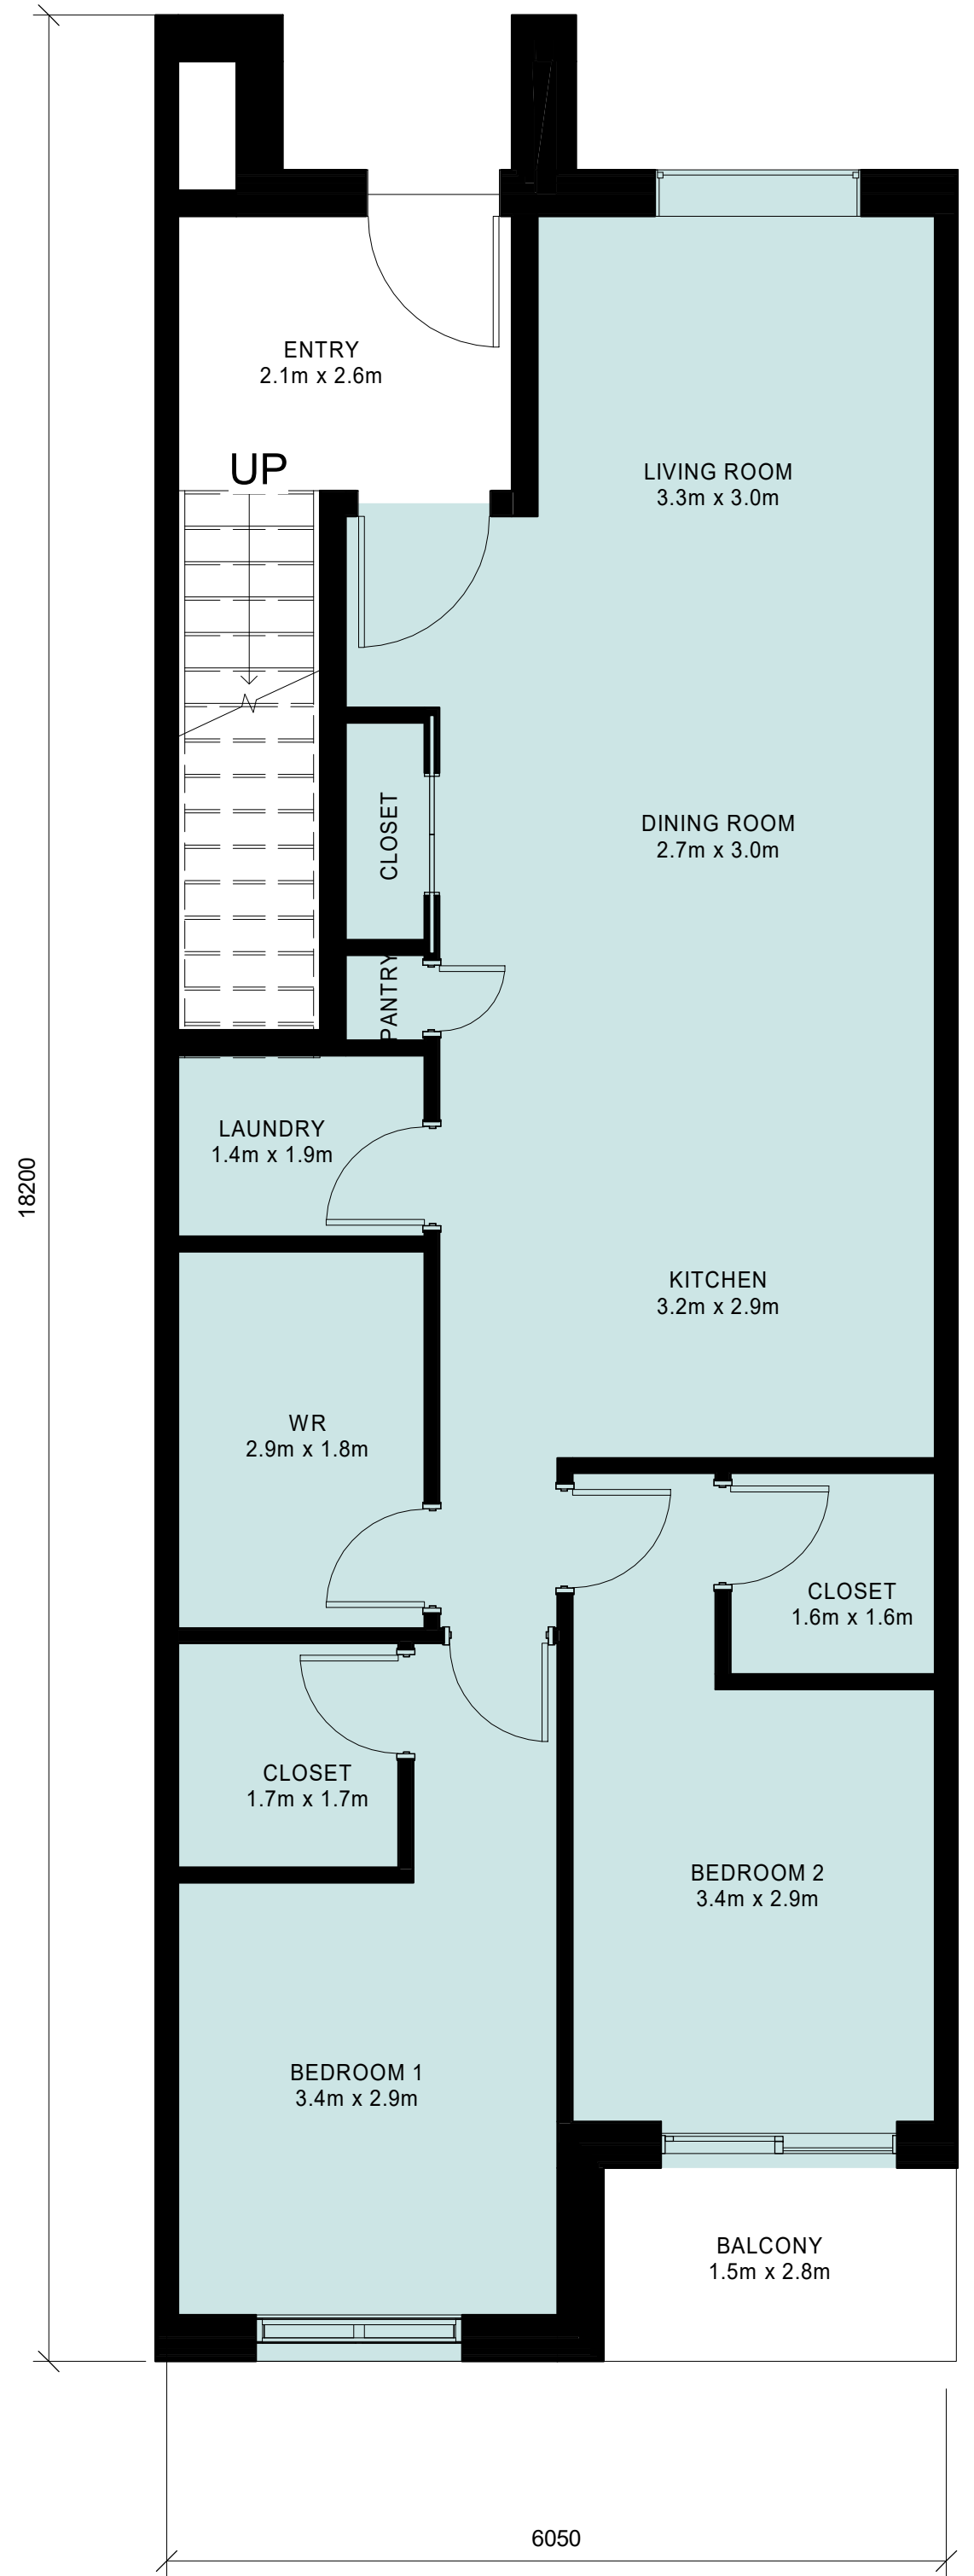

LEVEL 1 1
1:50 A6

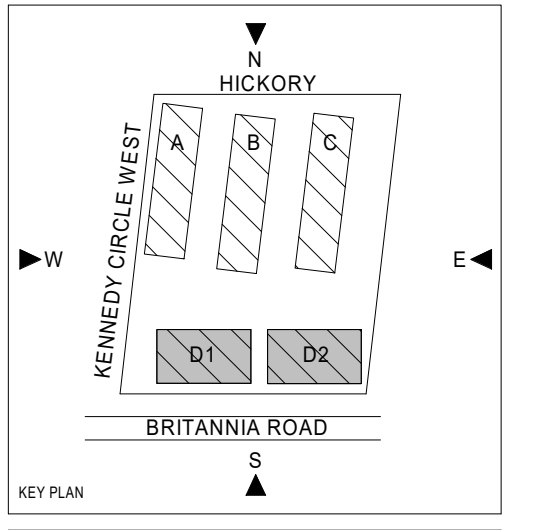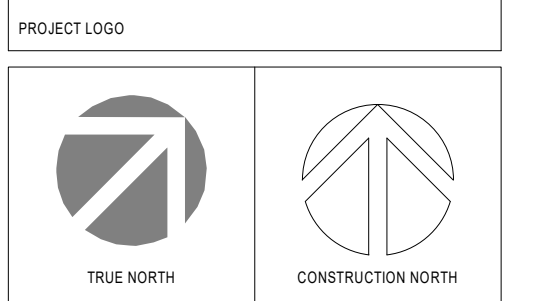

1 ISSUED FOR ZBA		
No.	DESCRIPTION	DATE

REVISIONS:

DISCREPANCIES MUST BE REPORTED IMMEDIATELY TO THE ARCHITECT BEFORE PROCEEDING. ONLY FIGURED DIMENSIONS MUST BE USED. THE CONTRACTOR MUST CHECK THE DIMENSIONS ON SITE. THE DRAWING IS PROTECTED BY COPYRIGHT. ALL DIMENSIONS ARE SHOWN IN MILLIMETERS.

DO NOT SCALE THE DRAWINGS.

mcCallumSather

744 Princes St. N
Kincardine, ON N22 1Z5
519.396.6700
www.mccallumsather.com

SEAL

CONSULTANTS:

PROJECT:
BOYNE URBAN BRITANNIA ROAD

8671 - 8751 BRITANNIA ROAD,
MILTON




DRAWING TITLE:
BUILDING D1 & D2 STACKED TOWNHOUSE A,B&C - FLOOR PLANS

DRAWN BY:	SW	DATE:	2020/11/13
CHECKED BY:	GD	SCALE:	1:50

PROJECT NO: **19018**

DRAWING NO:

A6

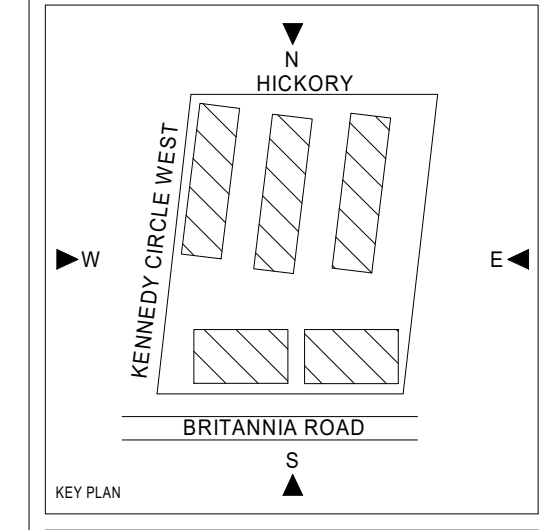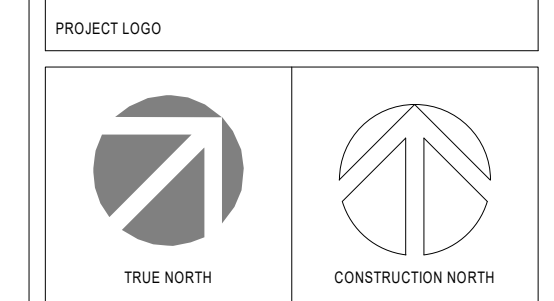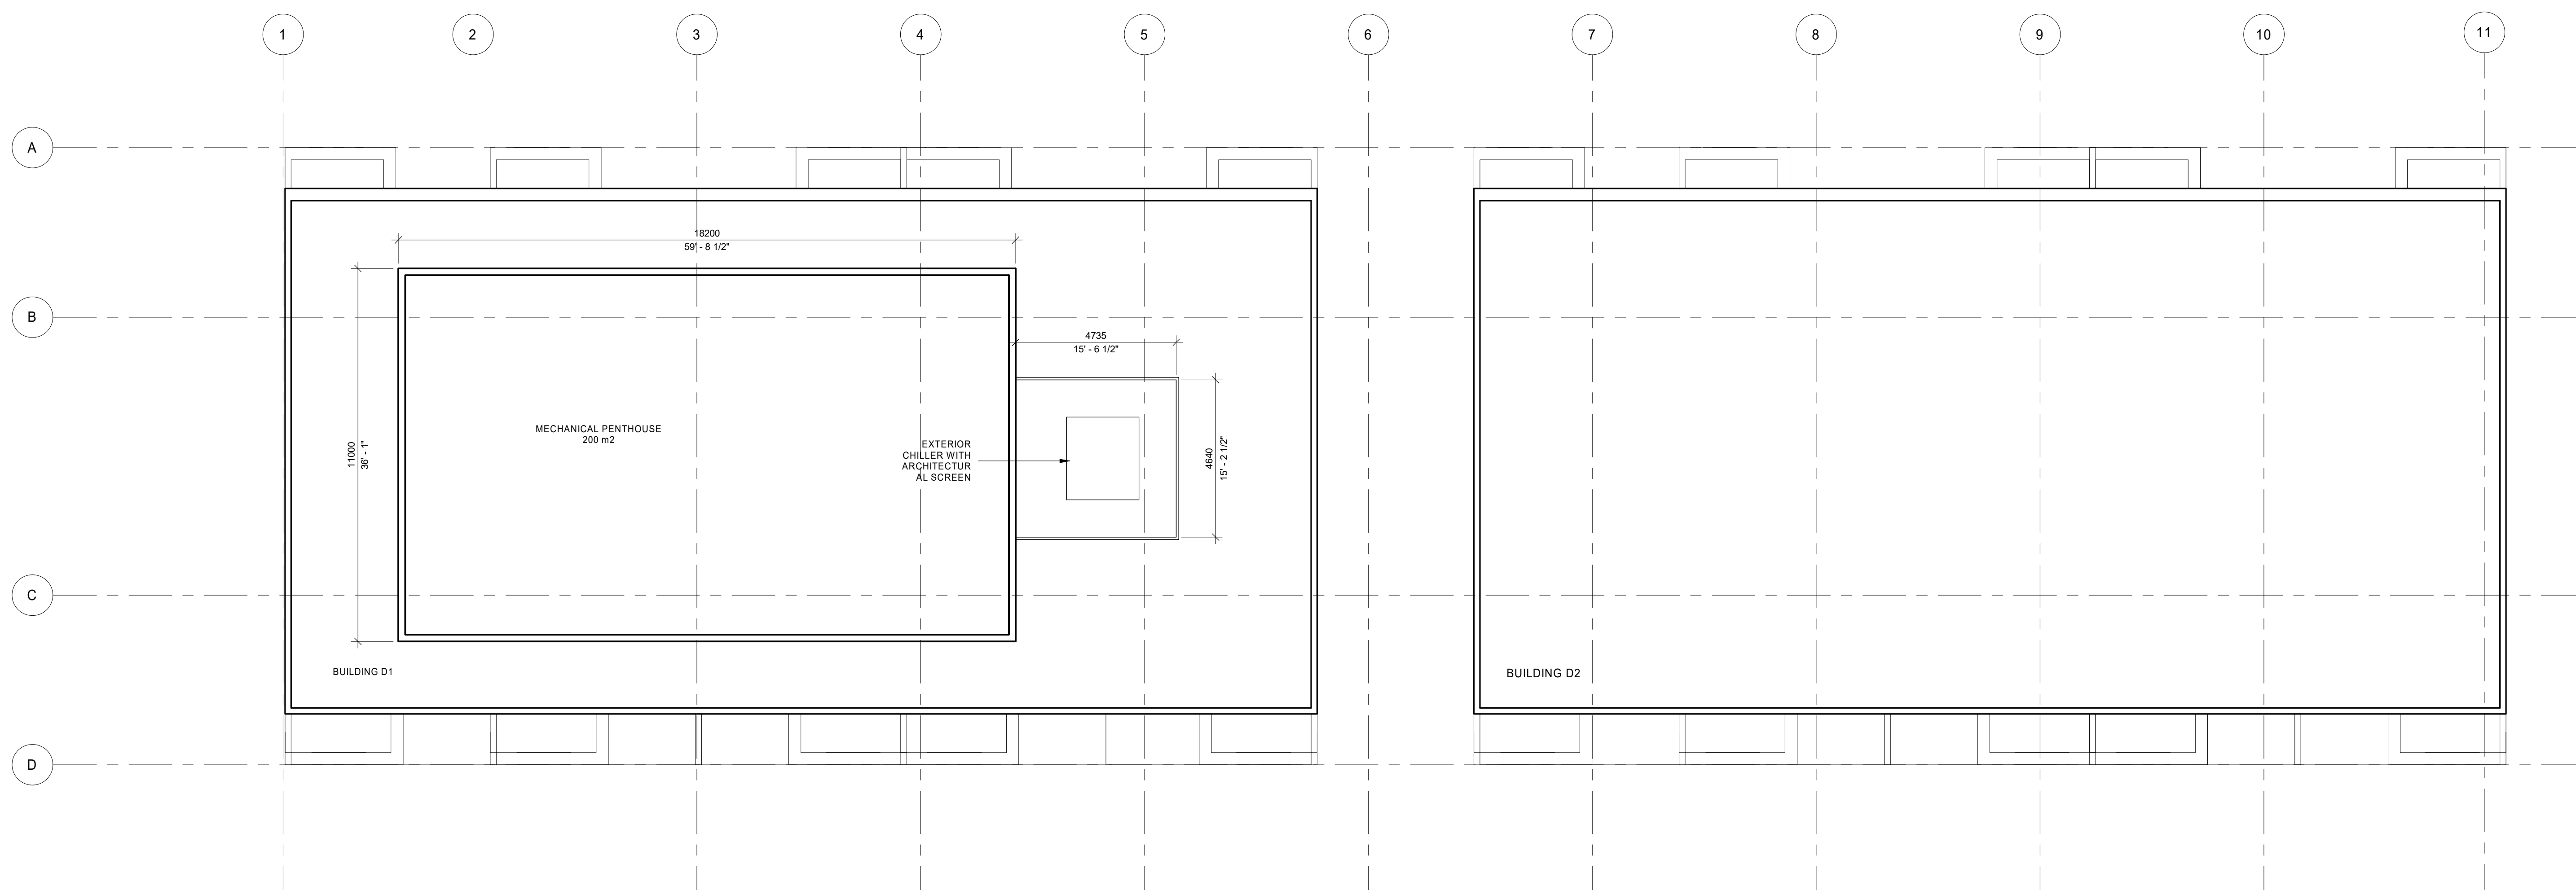

ISSUED FOR ZBA	2020/11/13
No. 1	DESCRIPTION
REVISIONS:	DATE

DISCREPANCIES MUST BE REPORTED IMMEDIATELY TO THE ARCHITECT BEFORE PROCEEDING. ONLY FIGURED DIMENSIONS MUST BE USED. THE CONTRACTOR MUST CHECK THE DIMENSIONS ON SITE. THE DRAWING IS PROTECTED BY COPYRIGHT. ALL DIMENSIONS ARE SHOWN IN MILLIMETERS.

DO NOT SCALE THE DRAWINGS.

McCallumSather
Westinghouse HQ, 2nd Floor
286 Sanford Ave. N
Hamilton, ON L8L 6A1
905.526.6700
www.mccallumsather.com

SEAL

CONSULTANTS:

PROJECT:
BOYNE URBAN BRITANNIA ROAD

8671 - 8751 BRITANNIA ROAD, MILTON


DRAWING TITLE:
ROOF PLAN

DRAWN BY:	SW	DATE:	2020/11/13
CHECKED BY:	GD	SCALE:	1:100



PROJECT NO.: **19018**

DRAWING NO.: **A204**

D1 & D2 ROOF PLAN 1
1:100 A204

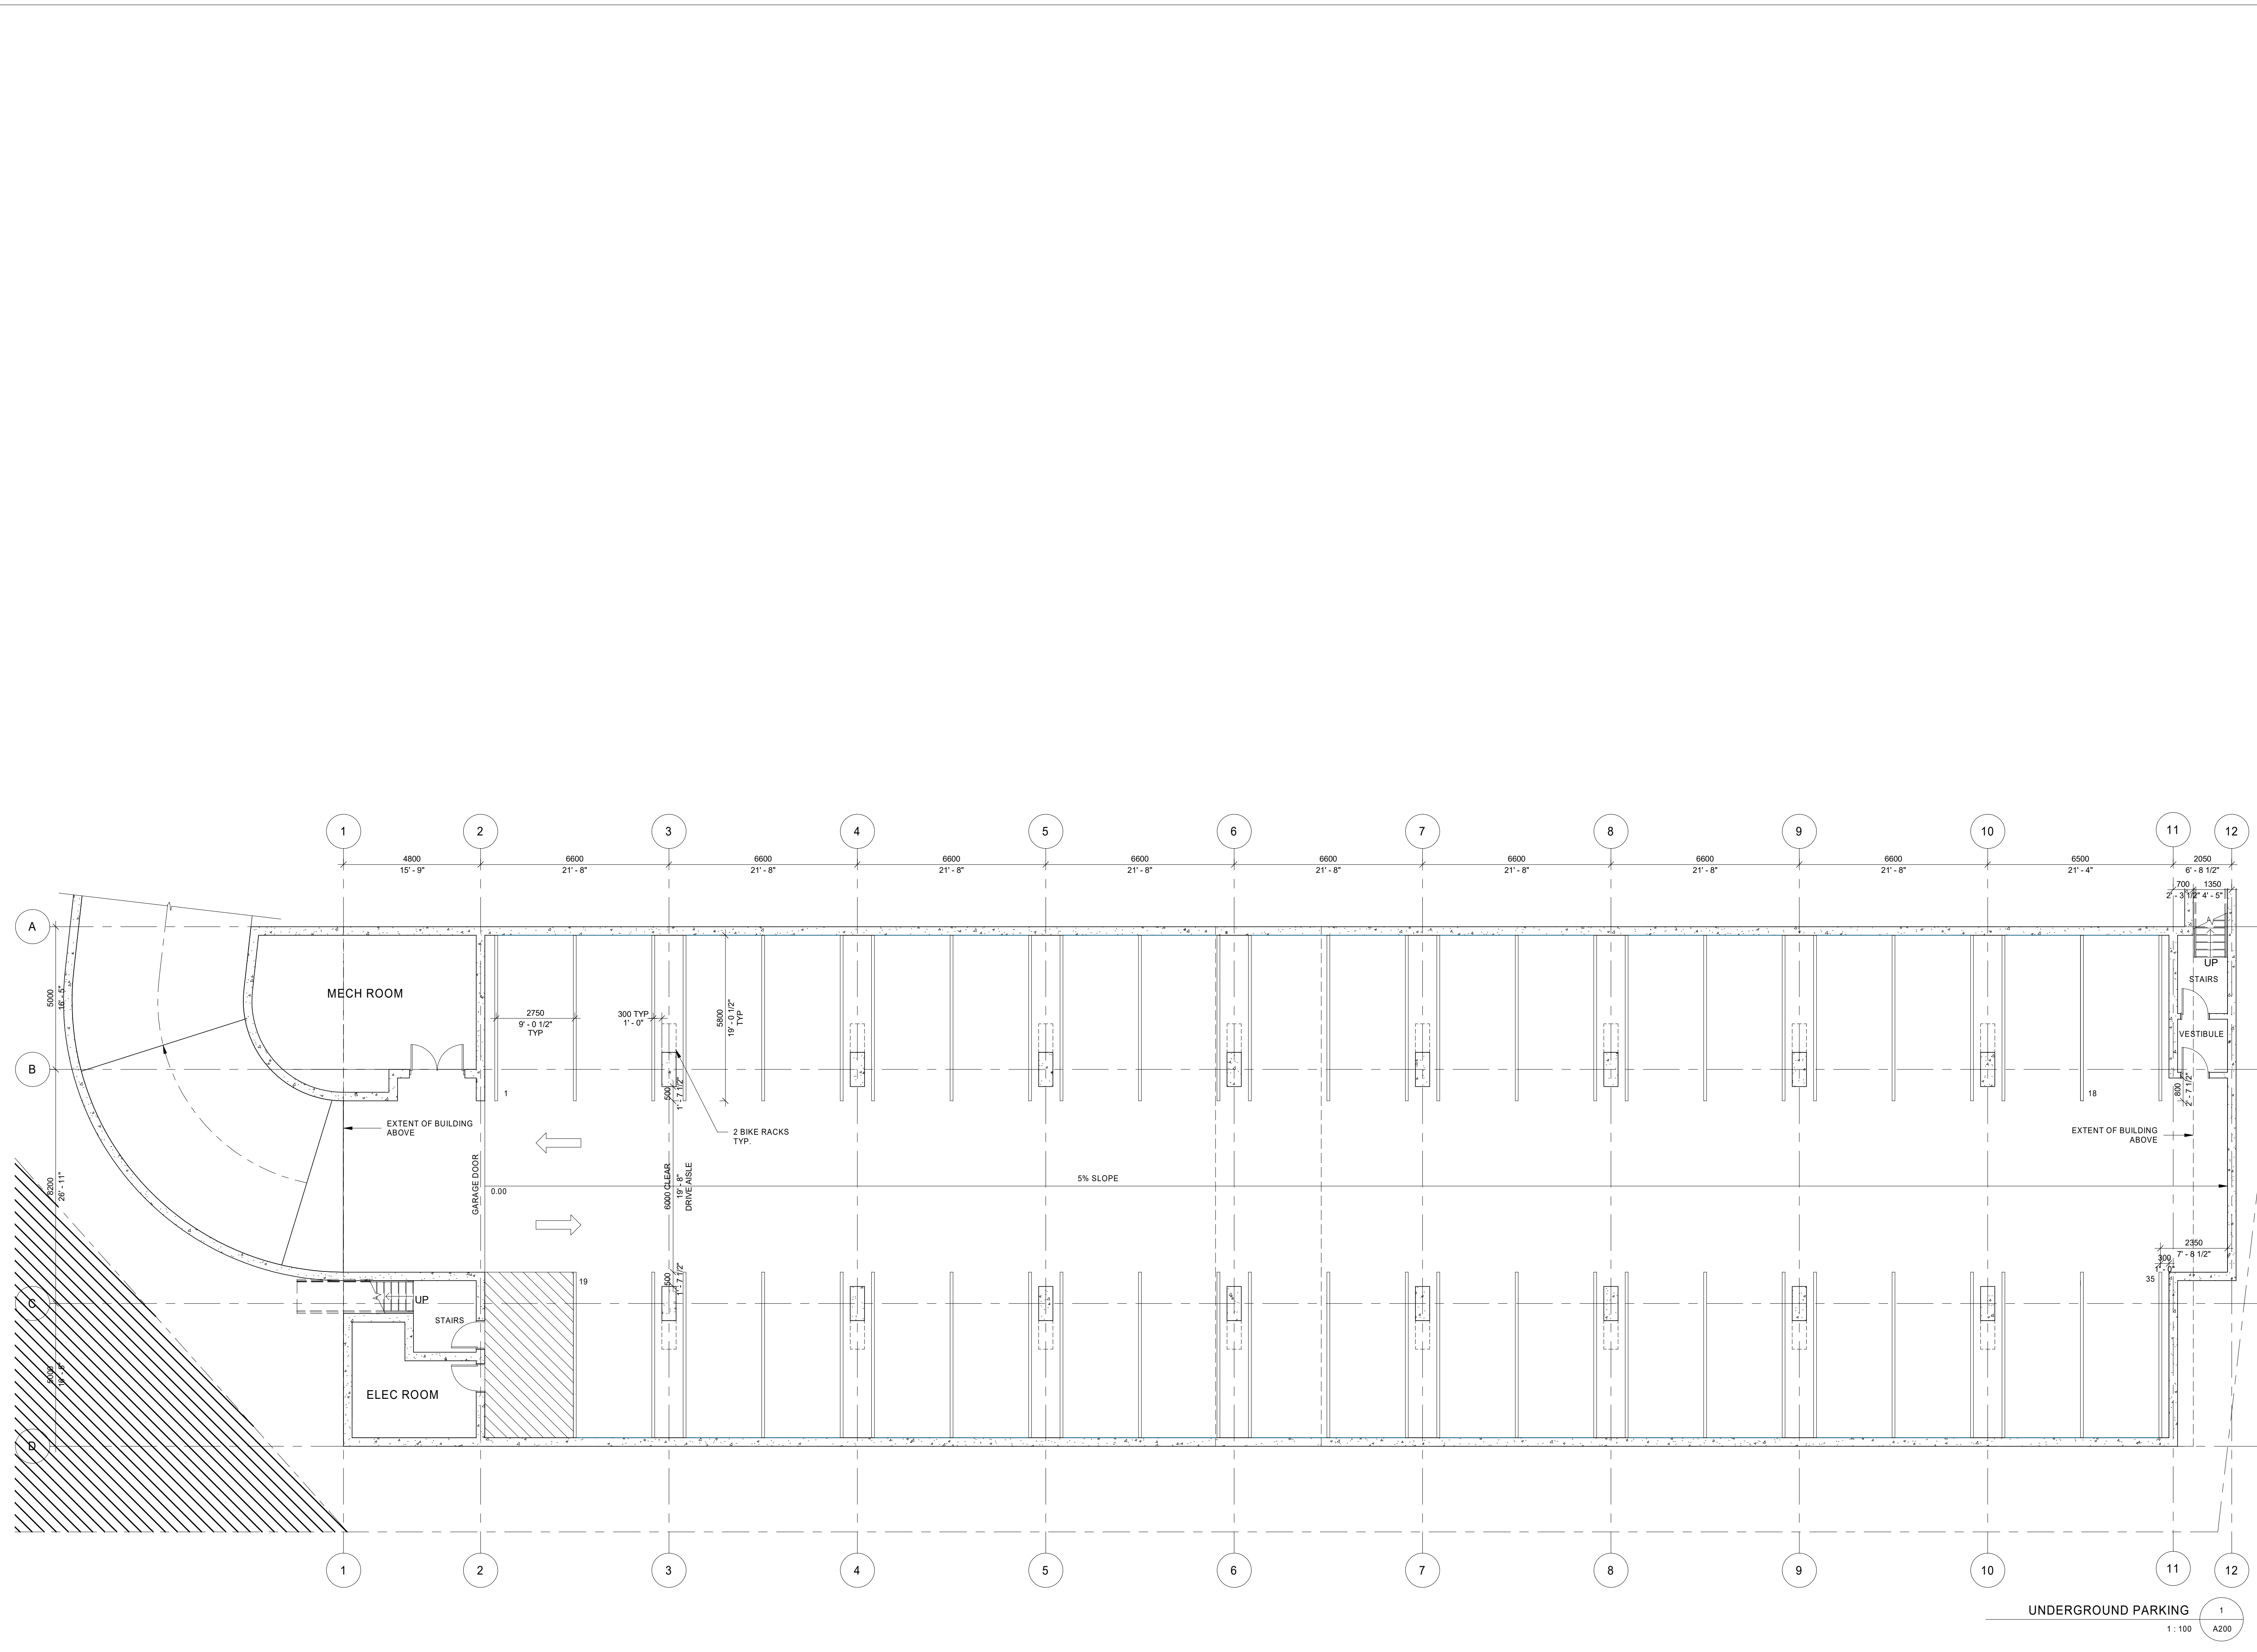

PROJECT LOGO

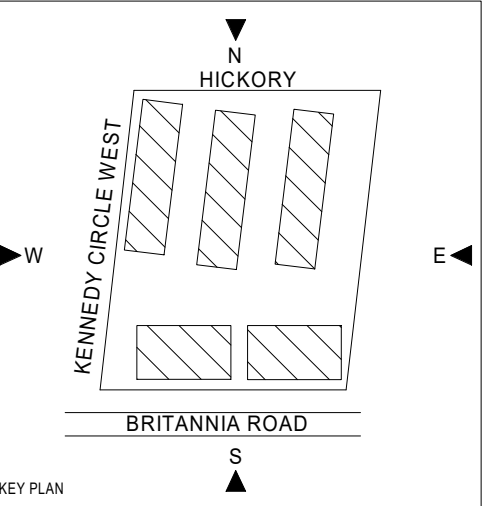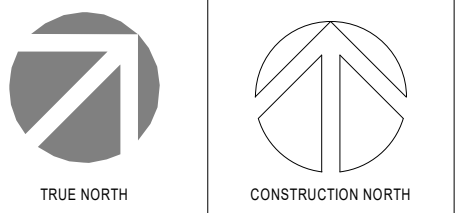

No.	DESCRIPTION	DATE
1	ISSUED FOR ZBA	2020/11/20
2	TOWN ISSUANCE	2020/11/13
3	RE-ISSUED FOR ZBA	2020/11/20

REVISIONS:
 DISCREPANCIES MUST BE REPORTED IMMEDIATELY TO THE ARCHITECT BEFORE PROCEEDING. ONLY FIGURED DIMENSIONS MUST BE USED. THE CONTRACTOR MUST CHECK THE DIMENSIONS ON SITE. THE DRAWING IS PROTECTED BY COPYRIGHT. ALL DIMENSIONS ARE SHOWN IN MILLIMETERS.

DO NOT SCALE THE DRAWINGS.
McCallumSather
 Westinghouse HQ, 2nd Floor
 286 Sanford Ave. N
 Hamilton, ON L8L 6A1
 905.526.6700
www.mccallumsather.com

SEAL:
 CONSULTANTS:

PROJECT:
BOYNE URBAN BRITANNIA ROAD
 8671 - 8751 BRITANNIA ROAD,
 MILTON

DRAWING TITLE:
UNDERGROUND PARKING

DRAWN BY:	SW	DATE:	2020/11/20
CHECKED BY:	GD	SCALE:	1:100

PROJECT NO: **19018**

DRAWING NO: **A200**

FILENAME: C:\Users\mccallum\OneDrive\Documents\19018\19018_000_Site_A200.dwg, PLOT DATE: 2020/11/20 2:05:22 PM