


KEYPLAN

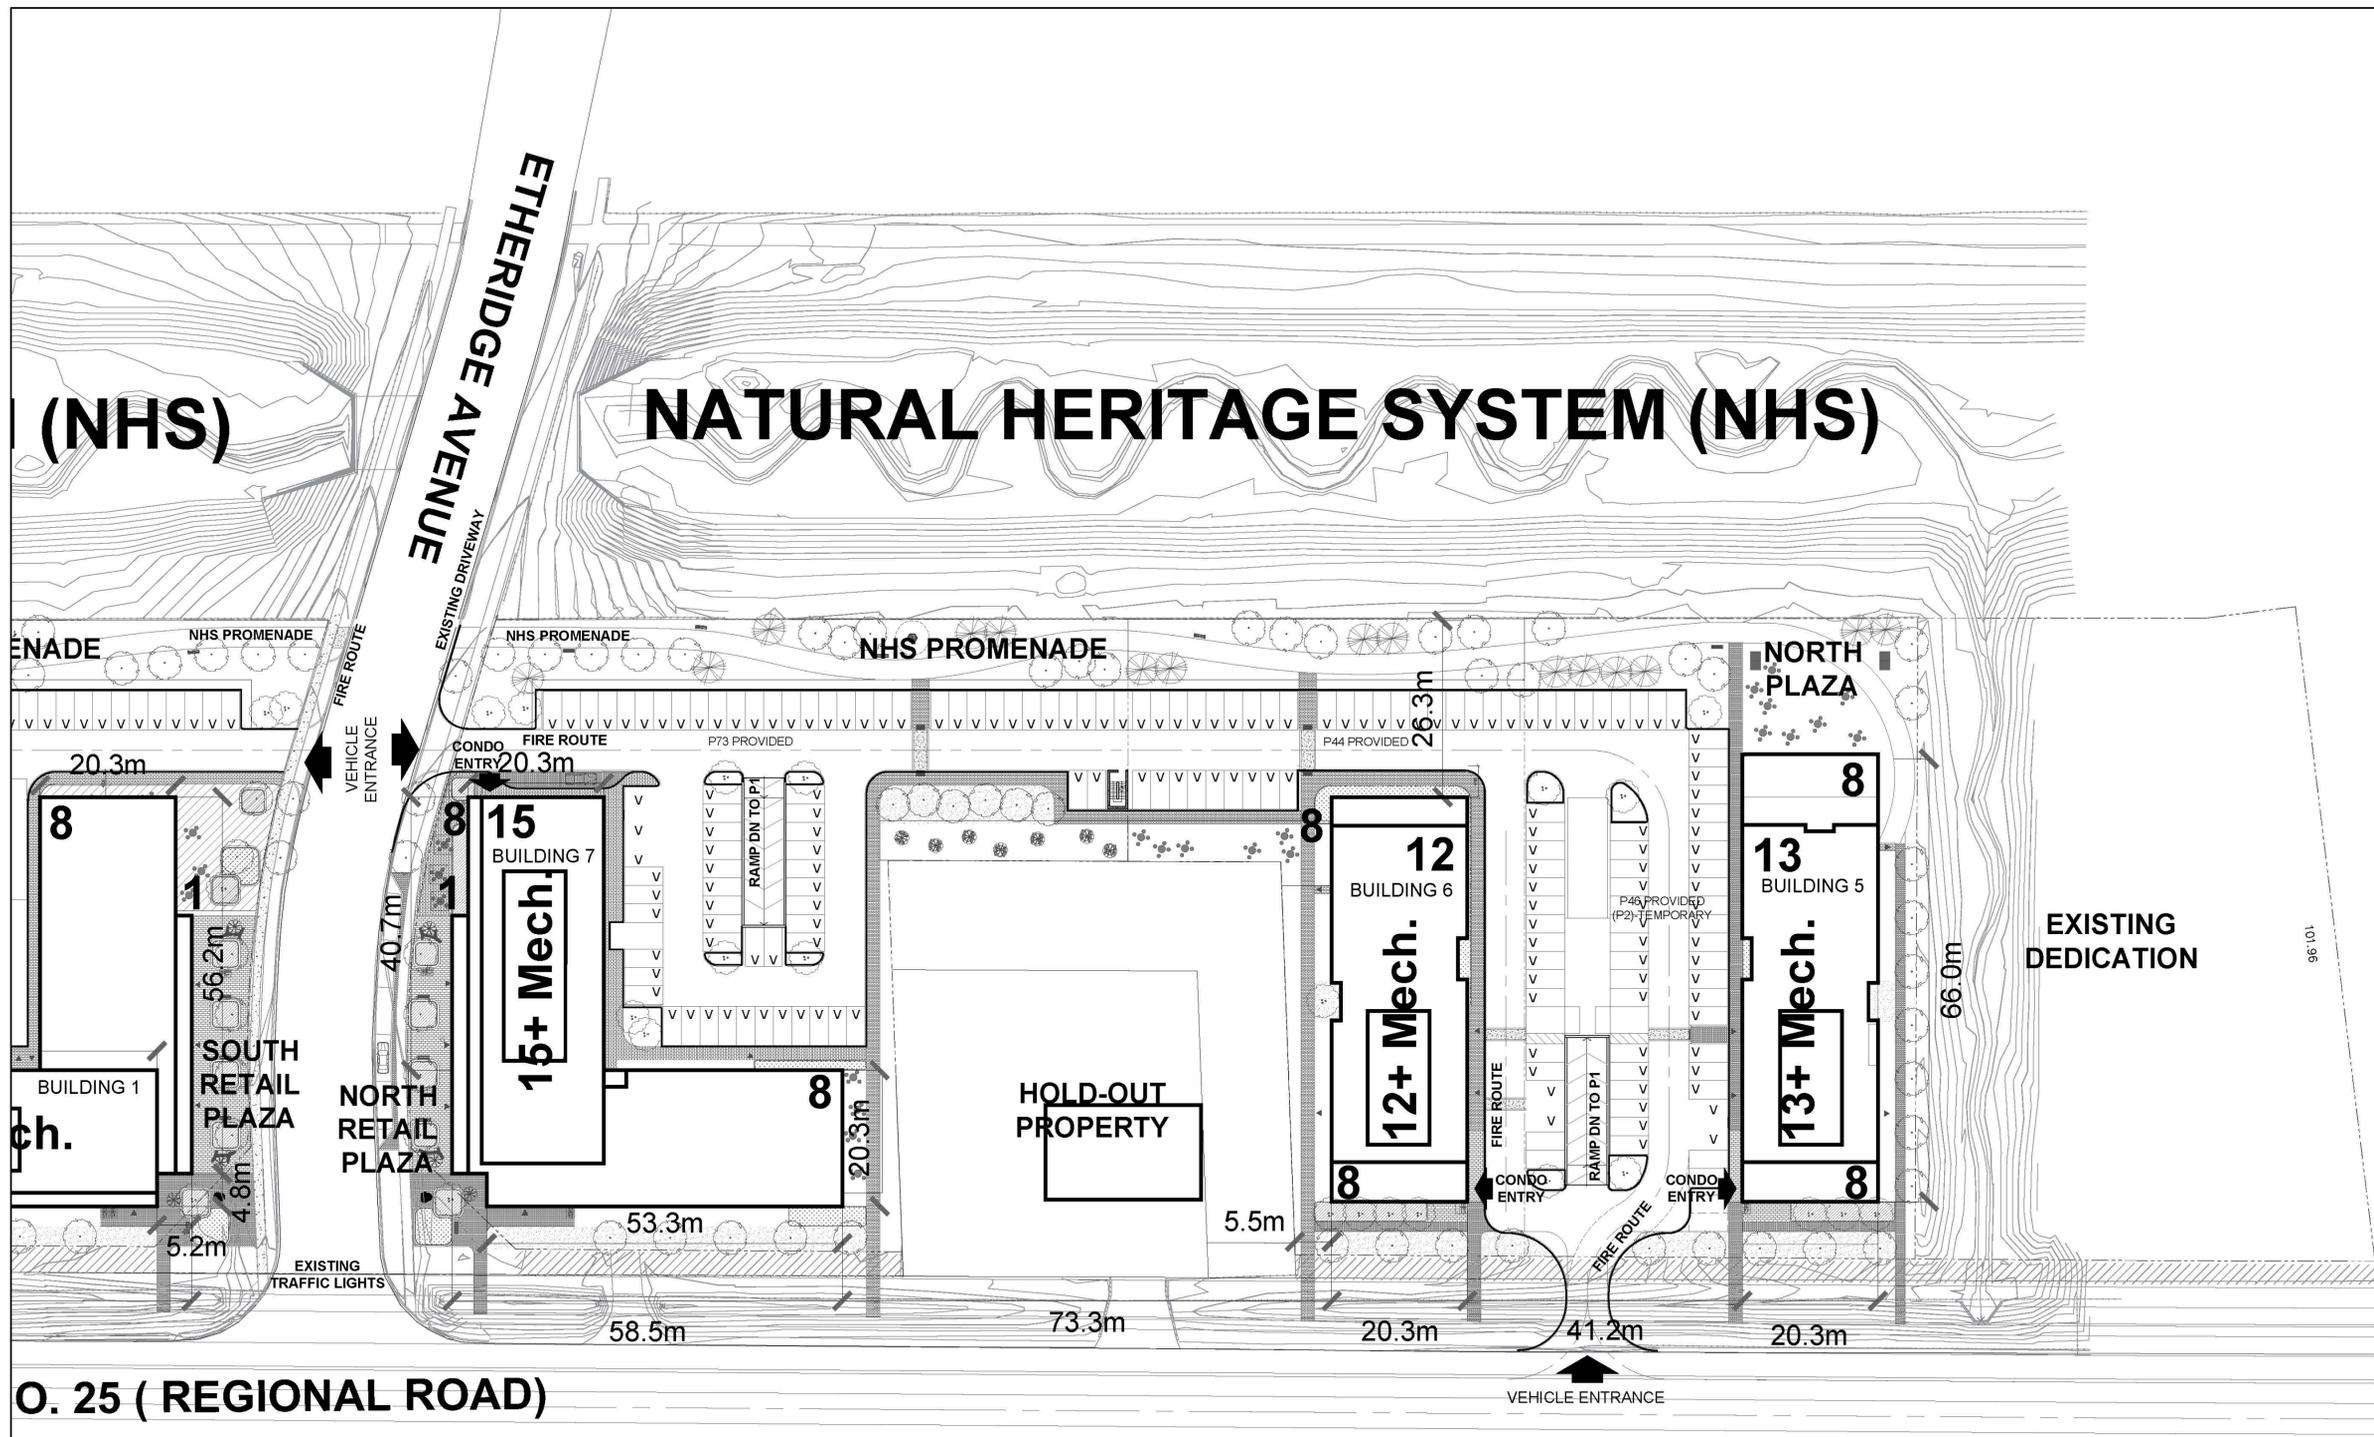

1. ISSUED FOR IBA 23 JULY 2023

No. Revisions Date

CONTRACTOR MUST CHECK AND VERIFY ALL DIMENSIONS ON THE JOB.

**COREARCHITECTS**  
 130 QUEENS QUAY EAST, SUITE 700, WEST TOWER  
 TORONTO, ON CANADA M5A 0P6  
 T +1 416 343 0400 • F +1 416 343 0401  
 INFO@COREARCHITECTS.COM  
 WWW.COREARCHITECTS.COM

FRAMGARD MATTAMY

MILTON WEST, ONTARIO



Drawn

JA, MK

Scale

1:500

Checked

BL

Date

2023-07-28

Title

NORTH BLOCK SITE PLAN

Project No.

22-210

Drawing No.

A201