
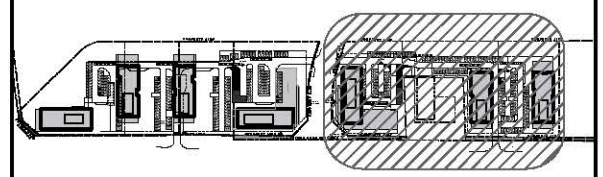


Figure 4 - Concept Site Plan -North Block

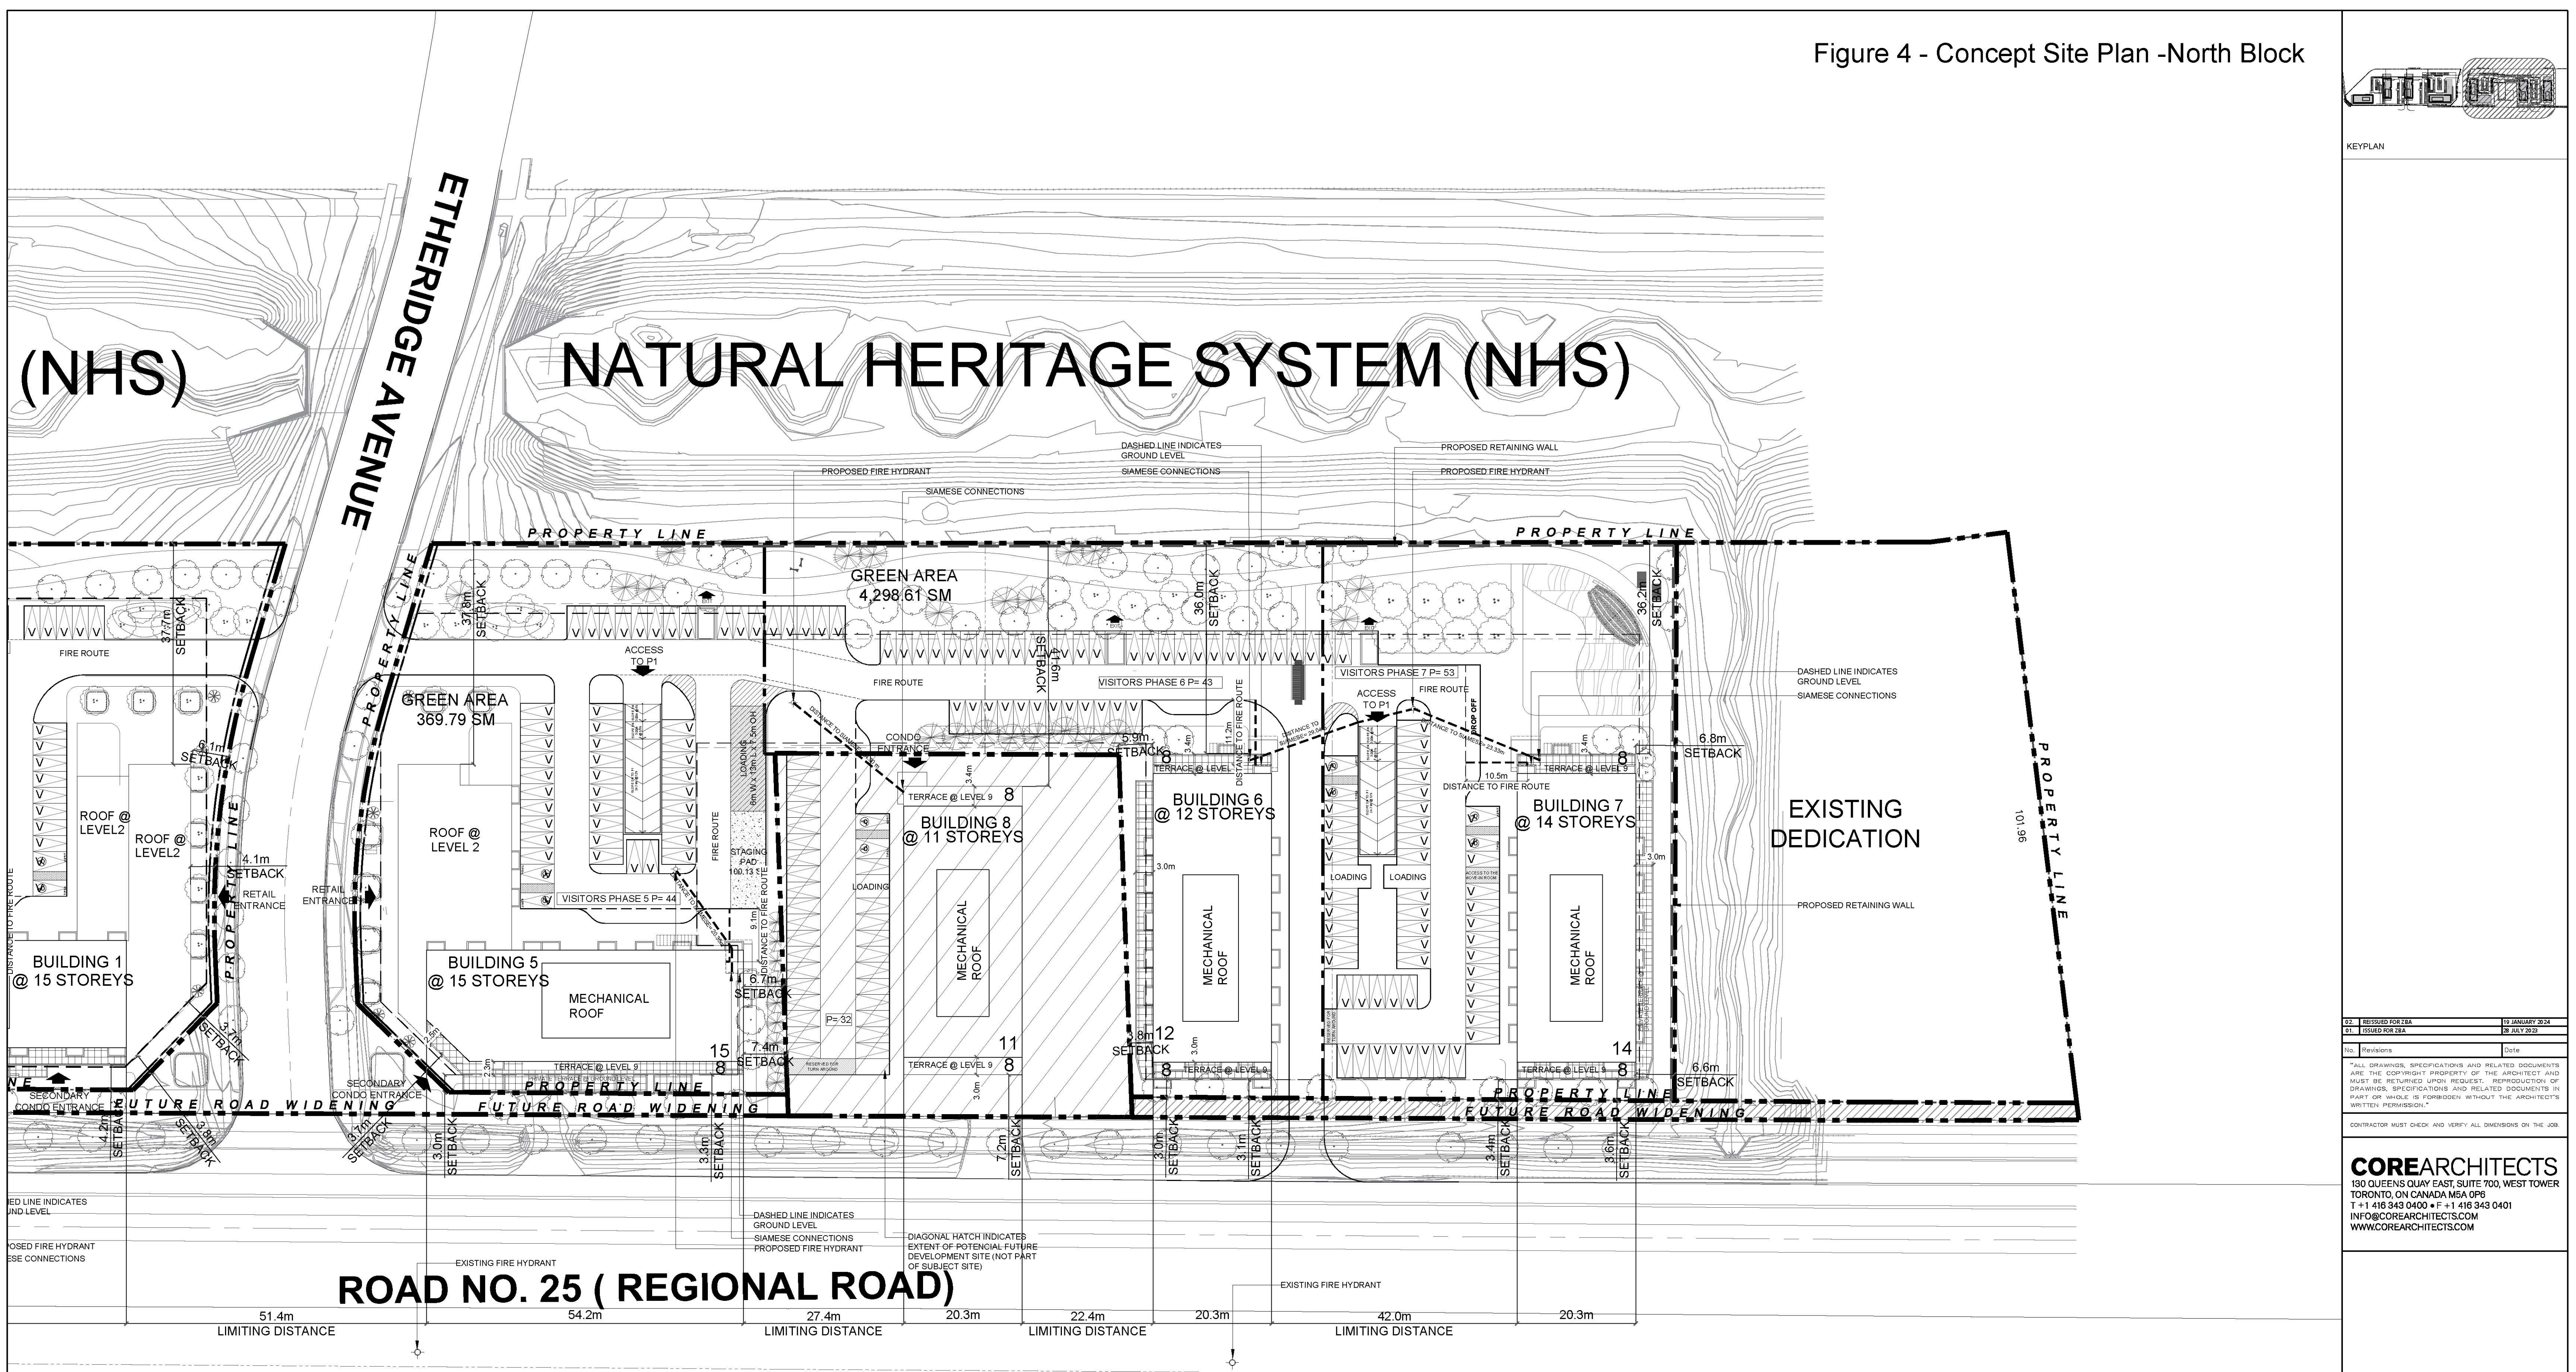

KEYPLAN

02. ISSUED FOR IBA	19 JANUARY 2024
01. ISSUED FOR IBA	28 JULY 2023
No. Revisions	Date


"ALL DRAWINGS, SPECIFICATIONS AND RELATED DOCUMENTS ARE THE COPYRIGHT PROPERTY OF THE ARCHITECT AND MUST BE RETURNED UPON REQUEST. REPRODUCTION OF DRAWINGS, SPECIFICATIONS AND RELATED DOCUMENTS IN PART OR WHOLE IS FORBIDDEN WITHOUT THE ARCHITECT'S WRITTEN PERMISSION."

CONTRACTOR MUST CHECK AND VERIFY ALL DIMENSIONS ON THE JOB.

COREARCHITECTS
 130 QUEENS QUAY EAST, SUITE 700, WEST TOWER
 TORONTO, ON CANADA M5A 0P6
 T +1 416 343 0400 • F +1 416 343 0401
 INFO@COREARCHITECTS.COM
 WWW.COREARCHITECTS.COM

FRAMGARD MATTAMY

MILTON WEST, ONTARIO

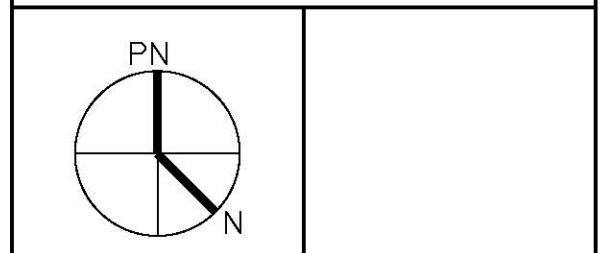

Drawn JA	Scale 1:500
Checked BL	Date 2024-01-19

Title
NORTH BLOCK SITE PLAN

Project No. 22-210	Drawing No. A201
-----------------------	----------------------------