



Figure 3 - Concept Site Plan -South Block

NATURAL HERITAGE SYSTEM (NHS)

BRITANNIA ROAD

ETHERIDGE AVENUE

ROAD NO. 25

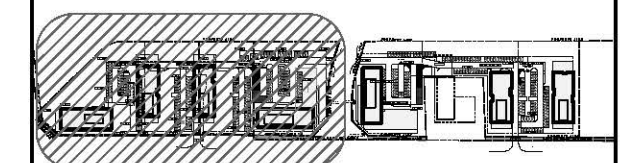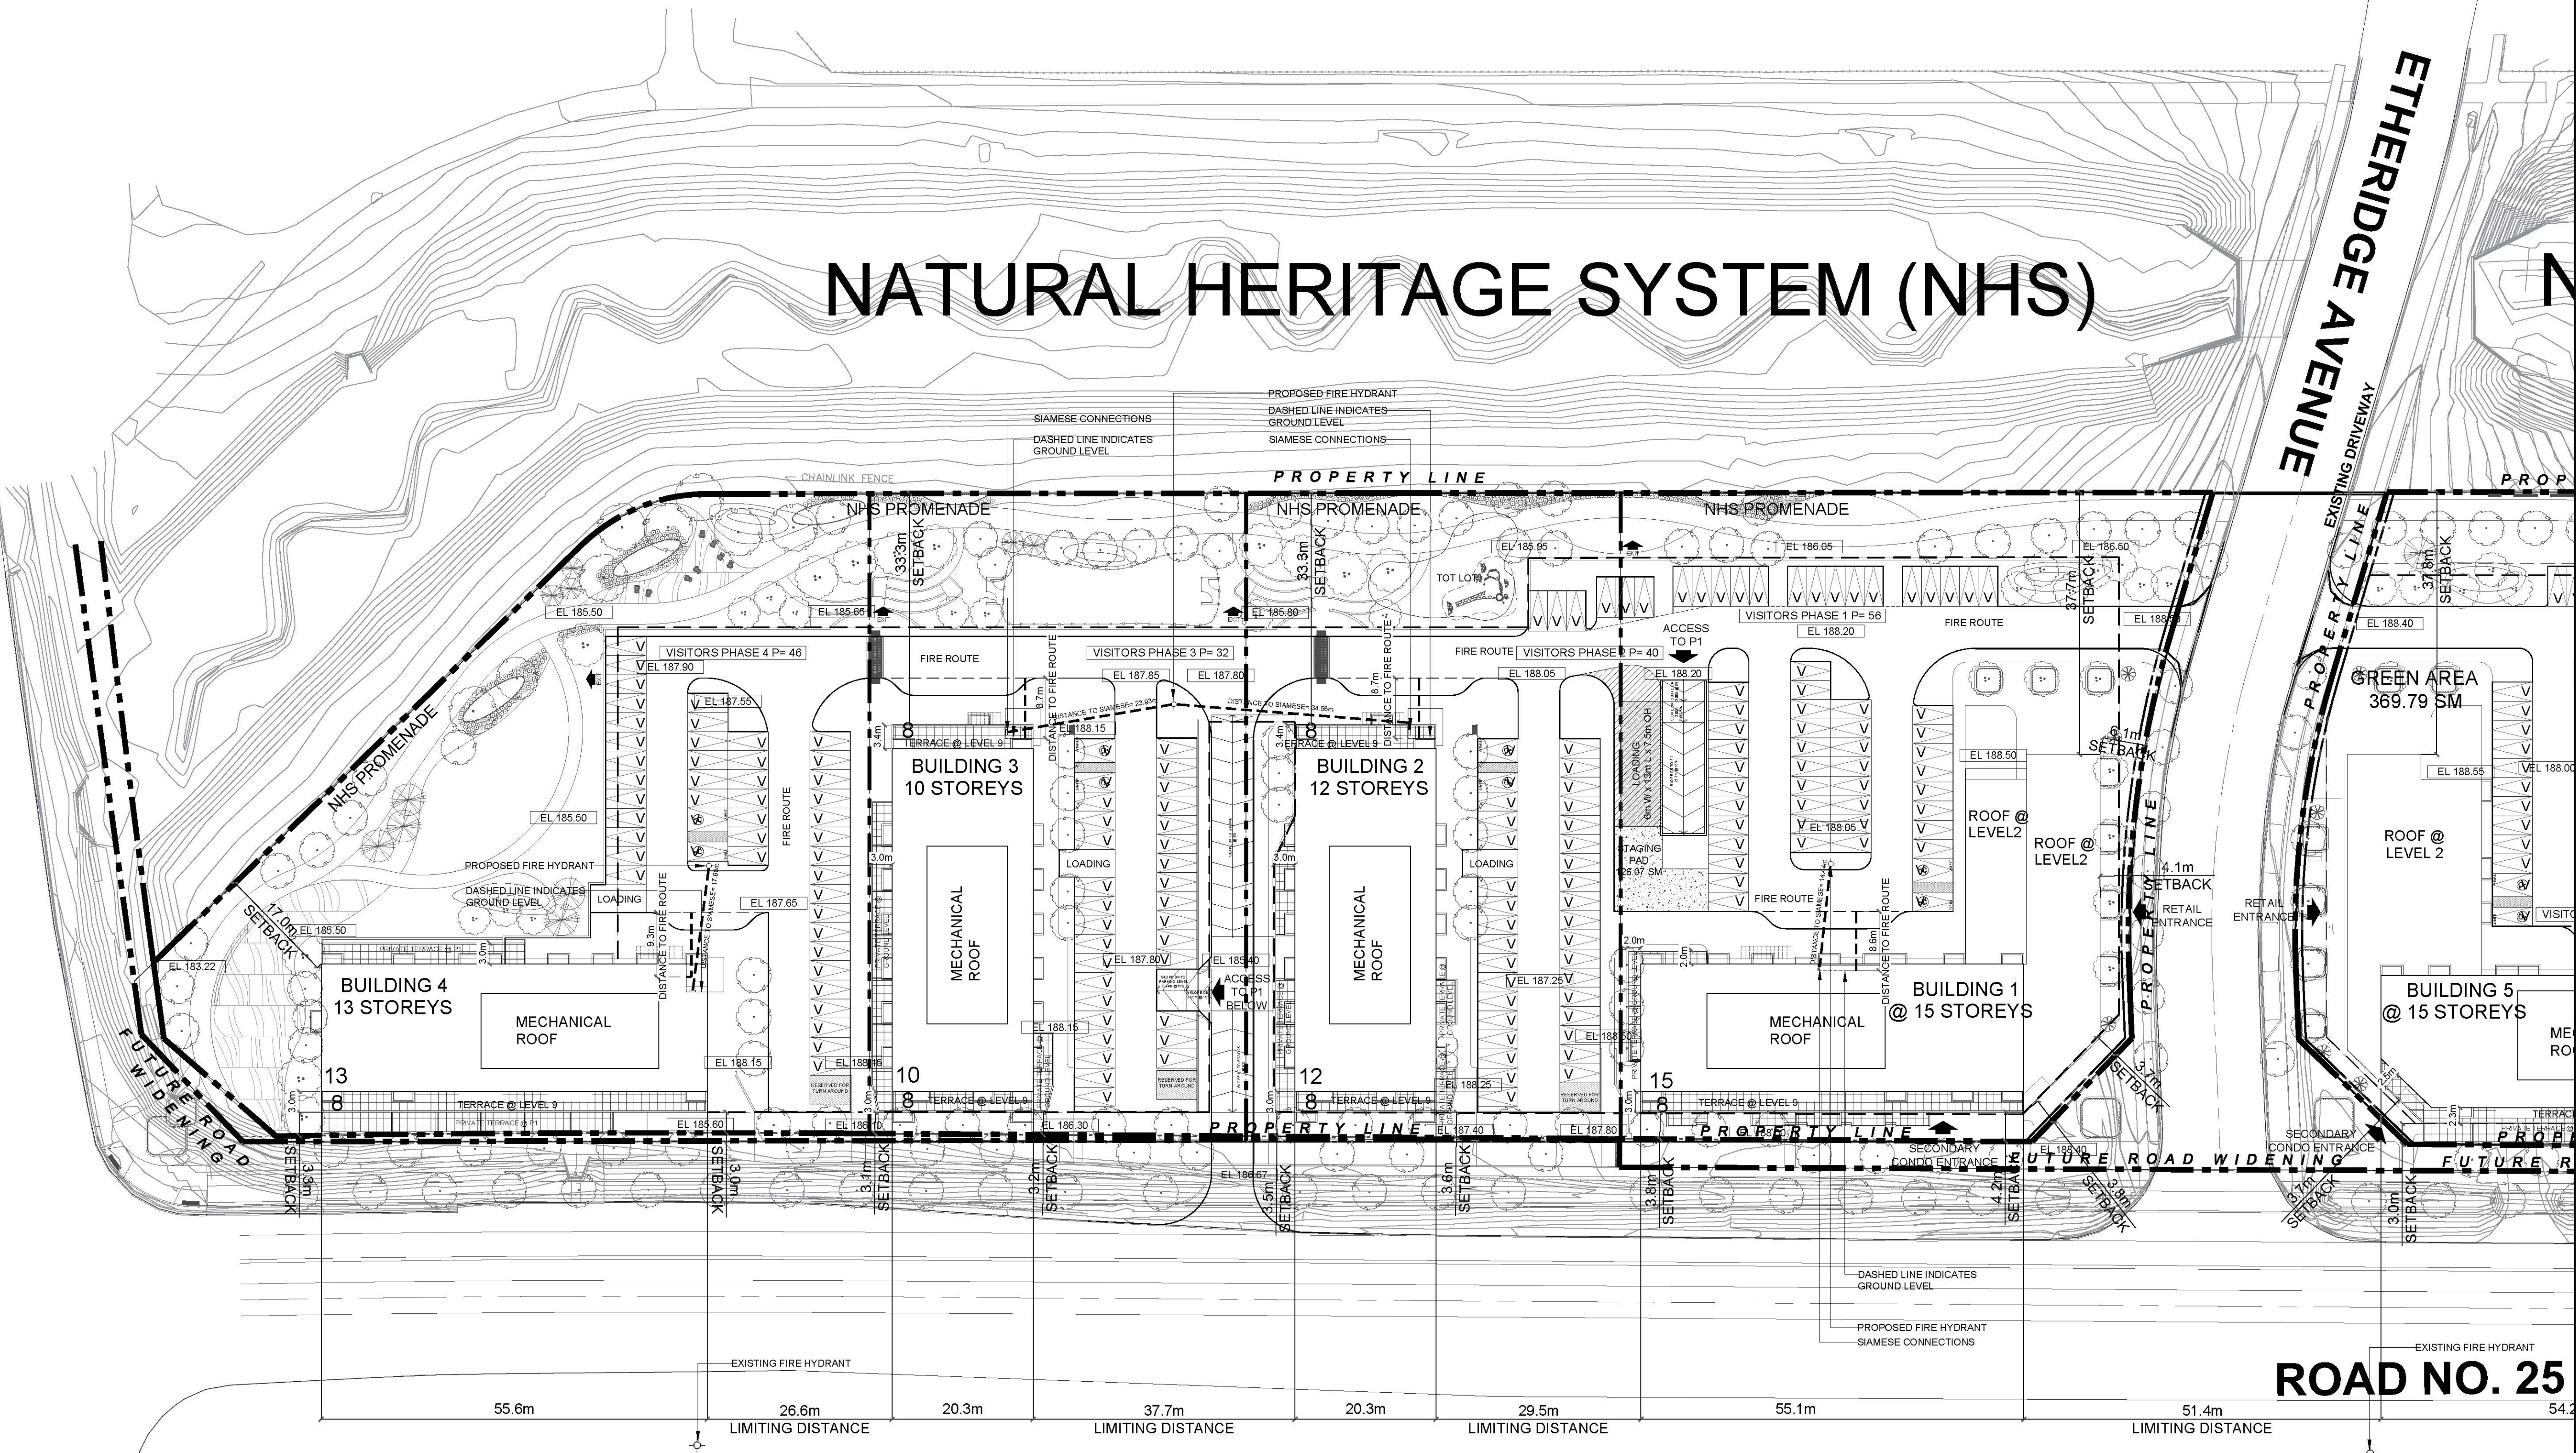

KEYPLAN

No.	Revisions	Date
01	ISSUED FOR IBA	19 JANUARY 2024
02	ISSUED FOR IBA	28 JULY 2023


*ALL DRAWINGS, SPECIFICATIONS AND RELATED DOCUMENTS ARE THE COPYRIGHT PROPERTY OF THE ARCHITECT AND MUST BE RETURNED UPON REQUEST. REPRODUCTION OF DRAWINGS, SPECIFICATIONS AND RELATED DOCUMENTS IN PART OR WHOLE IS FORBIDDEN WITHOUT THE ARCHITECT'S WRITTEN PERMISSION.

CONTRACTOR MUST CHECK AND VERIFY ALL DIMENSIONS ON THE JOB.

COREARCHITECTS
 130 QUEENS QUAY EAST, SUITE 700, WEST TOWER
 TORONTO, ON CANADA M5A 0P6
 T +1 416 343 0400 • F +1 416 343 0401
 INFO@COREARCHITECTS.COM
 WWW.COREARCHITECTS.COM

FRAMGARD MATTAMY

MILTON WEST, ONTARIO

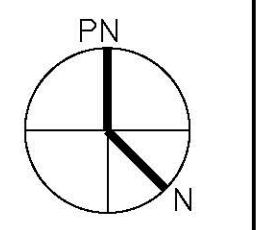

Drawn JA	Scale 1:500
Checked BL	Date 2024-01-19

Title
**SOUTH BLOCK
SITE PLAN**

Project No. 22-210	Drawing No. A251
-----------------------	----------------------------