

Wall Type Legend

EXTERIOR WALL TYPES

- NOTES:
 1. REFER TO EXTERIOR ELEVATIONS FOR EXTERIOR CLADDING COLOUR LOCATIONS
 2. SIZE SUB GIRT & THERMAL SPACERS TO SUIT
 3. ALL EXTERIOR WALL TYPES ARE INSTALLED ON M3 - 190mm CMU BACKUP UNLESS NOTED OTHERWISE ON THE PLANS OR SECTIONS.
- E1 90mm BRICK - TYPE A
25mm AIR CAVITY
75mm SPRAY FOAM INS-FIP-1
 - E2 90mm CMU-ARC
25mm AIR CAVITY
75mm SPRAY FOAM INS-FIP-1
 - E3 NOT USED
 - E4 22mm MWP-1 HORIZONTAL
75mm X102mm LONG THERMAL SPACERS
25mm Z-GIRT
W/ 75mm SPRAY FOAM INS-FIP-1
 - E5 22mm MWP-2 HORIZONTAL
75mm X102mm LONG THERMAL SPACERS
25mm Z-GIRT
W/ 75mm SPRAY FOAM INS-FIP-1
 - E6 22mm MWP-3 HORIZONTAL
75mm X102mm LONG THERMAL SPACERS
25mm Z-GIRT
W/ 75mm SPRAY FOAM INS-FIP-1
 - E7 50mm ACP-1
75mm X102mm LONG THERMAL SPACERS
25mm Z-GIRT
W/ 75mm SPRAY FOAM INS-FIP-1
 - E8 50mm ACP-1
ON STUD FRAMING SUPPORTED ON STRUCTURAL FRAMING ANCHORED TO CMU BACKUP
SEE STRUCTURAL DRAWINGS
W/ 75mm SPRAY FOAM INS-FIP-1 ON CMU BACKUP
 - E9 50mm ACP-2
75mm X102mm LONG THERMAL SPACERS
155mm Z-GIRT
W/ 75mm SPRAY FOAM INS-FIP-1
 - E10 50mm ACP-2
75mm X102mm LONG THERMAL SPACERS
155mm Z-GIRT
W/ 75mm SPRAY FOAM INS-FIP-1
 - E11 50mm ACP-2
15mm FT PLYWOOD
(ON STUD BACKUP)

MASONRY WALL TYPES

- NOTES:
 1. FOR CMU WALL AT FIRE SEPARATIONS & ENCLOSURES: PROVIDE TYPE 'N' CMU WITH 75mm MIN. EQUIVALENT THICKNESS OR TYPE L20W WITH 64mm MIN. EQUIVALENT THICKNESS FOR 1 HR FRR. (OBC SB-2 & 1.1)
- M1 90mm CMU
 - M1a 90mm CMU
10mm GROUT
ON CMU BACKUP
 - M2 140mm CMU
 - M3 190mm CMU
 - M4 240mm CMU
 - M5 290mm CMU
 - M6 90mm BRICK - TYPE A
100mm AIR CAVITY
INSTALLED ON
M3 - 190mm CMU BACKUP U.N.O.

INTERIOR WALL PARTITION TYPES

- NOTES:
 1. PROVIDE ENGINEERED DRAWINGS FOR LSF WHERE NOTED. ALSO REFER TO STRUCTURAL DRAWING. INCREASE STUD SIZE AS REQUIRED.
 2. PROVIDE LIGHT GAUGE ANGLES AND Z-GIRTS AS REQUIRED FOR ATTACHMENT TO STRUCTURE SLAB OR STEEL.
- P1 16mm GB
16mm METAL STUDS @400mm O.C.
W/ INS-SB-1
16mm GB
P1a - GB-FR BOTH SIDES
(1HR FRR - ULC #407)
 - P1b 2 LAYERS 16mm GB-FR
36mm METAL STUDS @400mm O.C.
WRAP ALL AROUND COLUMN & OR BEAMS
(1HR FRR - OBC SB2 TABLE 2.6.1.F)
 - P2 13mm GB
16mm METAL STUDS @400mm O.C.
W/ INS-SB-1
 - P2a 13mm GB
16mm METAL STUDS @400mm O.C.
W/ INS-SB-1
 - P3 16mm GB
16mm METAL STUDS @400mm O.C.
W/ INS-SB-1
 - P3a 16mm GB
16mm METAL STUDS @400mm O.C.
W/ INS-SB-1

EXTERIOR STUD WALL BACKUP OVER CURTAIN WALLS

- P4 16mm GB-AR
152mm METAL STUDS @400mm O.C.
W/ INS-SB-1
16mm GB-AR
- P4a 16mm GB-AR
2 ROWS OF 16mm METAL STUDS @400mm O.C.
SPACES APART AS SHOWN IN DETAILS
W/ INS-SB-1
GSB-2 16mm GYPSUM SHEATHING
- P5 16mm PLYWOOD WITH PLAM FINISH
62mm METAL STUDS @400mm O.C.
- P6 16mm GB
3 ROWS OF METAL STUDS 52+64+64
@400mm O.C. SPACED APART AS SHOWN IN DETAIL.
FILL AROUND & BETWEEN
STRUCTURAL MEMBERS
GSB-2 16mm GYPSUM SHEATHING
- P7 16mm PLYWOOD WITH PLAM FINISH
2 LAYERS 52mm METAL STUDS @400mm O.C.
SPACED APART AS SHOWN IN DETAILS.



Level 1 - Floor Plan NW Part
 1 : 100

CONSTRUCTION NOTES

1. ALL PARTITION TO GO TO U/S OF SLAB OR DECK. UNO. SEE TYPICAL DETAIL.
2. LOCKER NIB WALLS & CHANGEROOM WR NIB WALLS TO GO TO 200mm ABOVE CEILING MIN.
3. ALL INTERIOR WALLS TO BE LIGHT WEIGHT BLOCK UNO.
4. MASONRY CONTROL JOINTS:
 a) EXTERIOR VANEER: SEE ELEVATIONS
 b) EXTERIOR CORE: SEE STRUCTURAL
 c) INTERIOR LOAD BEARING: PROVIDE CONTROL JOINT ON BOTH SIDE OF OPENING TYP. REFER TO STRUCTURAL FOR ADDITIONAL JOINTS.
 d) INTERIOR NON LOAD BEARING: PROVIDE CONTROL JOINT ON BOTH SIDE OF OPENING TYP. PROVIDE CONTROL JOINT AT 5M MIN.
5. ALL STEEL LINTEL/BEAMS IN EXTERIOR WALLS TO BE GALVANIZED.
6. ALL EXTERIOR DIMENSION SHOWN ON PLANS AS MASONRY OPENING. (ROUGH OPENING)
7. AT MOP SINGS, FILL GAP BETWEEN SINK & WALL WITH MOTAR TYP.
8. GROUT BLOCK WALL SOLID AT BENCH LOCATIONS. PROVIDE CONTINUOUS ACOUSTIC SEAL AT TOP OF PARTITION WALLS.
9. INCLUDE PROVISION FOR 3 ADDITIONAL MASONRY CHARGES.
10. PROVIDE GB WALL (P1C) ABOVE HM SCREENS TO US STRUCTURE @ F7
12. SC01 TO INCLUDE:
 a) AV BARRIER, WOOD BLOCKING, & INS-XPS AT PARAPET.
 b) SUPPLY & INSTALL OF MIRROR GLASS (FG-B)
 c) PLYWOOD BACKING FOR SIGNAGE
 d) CONCRETE PADS & CURBS IN MECH RM.
13. PROVIDE 1 FLAGPOLE INCLUDING FOUNDATION. LOCATION T10
14. SEE SHEET A200 FOR OVERALL BUILDING DIMENSIONS, WEIRING TILE LAYOUT, FIRE SEPARATIONS & LIFE SAFETY PLAN.
15. PROVIDE MANUAL & POWER ROLLER SHADES AS SHOWN ON PLANS
16. GROUT SOLID CMU BEHIND BENCH UP TO 600mm HIGH TYP.
17. SC02 TO ASSIST IN LIFTING AND SETTING OF PRECAST MIDLANDINGS.
18. PROVIDE GB WALL (P3) ABOVE DISPLAY CASE IN LOBBY C101 WALL.

Client
HALTON CATHOLIC DISTRICT SCHOOL BOARD
MILTON 11 CATHOLIC ELEMENTARY SCHOOL
 LOUIS ST. LAURENT AVENUE, MILTON, ONTARIO

Architects
sn/der Snyder Architects Inc.
 100 Broadview Ave, Suite 301, Toronto, ON, M4M 3H5
 tel: 416.966.5444


Structural Consultant
Kalos Engineering Inc.
 300 York Boulevard, Hamilton, ON L8R 3K6
 tel: 905.333.9119

Civil
MGM Consulting Inc.
 2620 Bristol Circle, Suite 100, Oakville, Ontario L6H 6Z7
 tel: 905.829.2544

Site Planner & Landscape Architects
Strategy 4 Inc.
 2620 Bristol Circle, Suite 100, Oakville, Ontario L6H 6Z7
 tel: 905.829.2544

Mechanical & Electrical
DEI Consulting Engineers
 55 Northline Rd, Waterloo, Ontario N2V 1Y8
 tel: 519.725.3555

Net Zero
Zon Engineering Inc.
 360 Woodloch St, Guelph, ON N1H 3W8
 tel: 888.338.6363

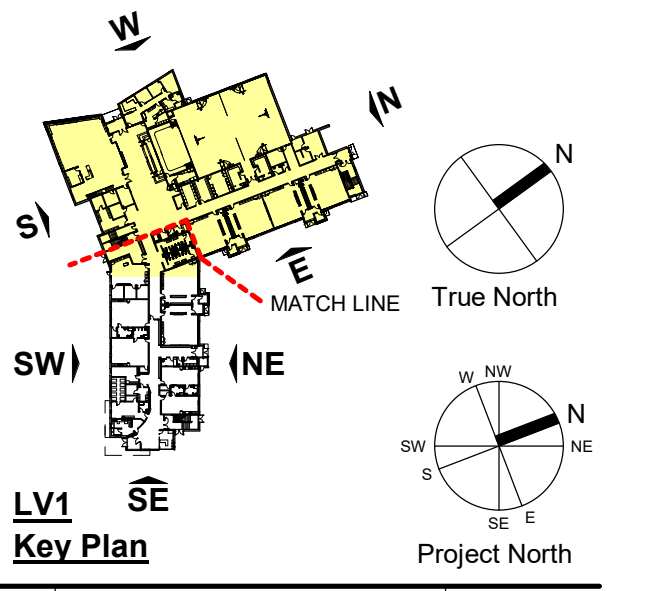

1 Re-issued for Draft Plan and Re-Zoning Re-Circulation 2024.06.19

No.	Revision	Date
1		2024.06.19

Scale: 1:100

General Contractor shall check and verify all dimensions and report all errors and omissions to the Architect. Do not scale the drawings. Dimensions shall not be used for construction purposes until issued by the Architect for construction.


Ontario Association of Architects
 License No. 6242

Drawing Title:
LEVEL 1 - FLOOR PLAN NW PART

Scale: As indicated Date: NOV 2023
 Drawn by: AK Checked by: AG
 Job No. Drawing No.


2210 A202

This drawing is issued for 36"x48" sheet size. If not the above size, images are not to scale. PRINTED: 2024.06.18 4:07:12 PM

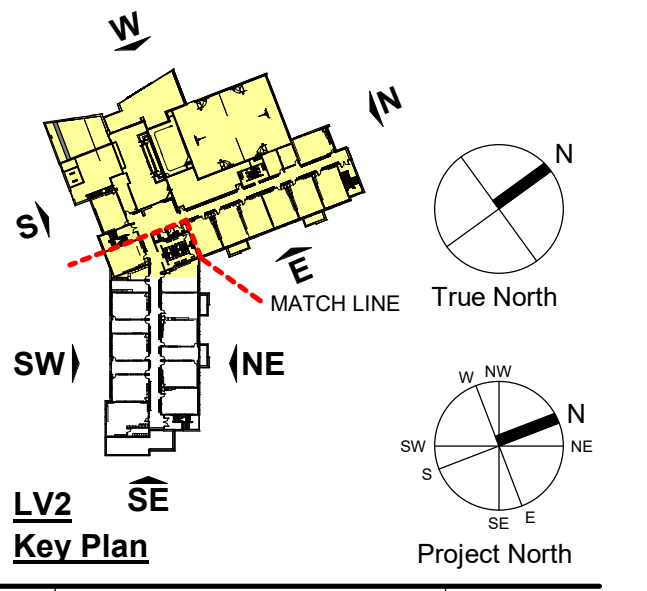

No.	Revision	Date
1	Re-issued for Draft Plan and Re-Zoning Re-Circulation	2024.06.19



Scale: 1/100
 General Contractor shall check and verify all dimensions and report all errors and omissions to the Architect. Do not scale the drawings. Drawings shall not be used for construction purposes until issued by the Architect for construction.

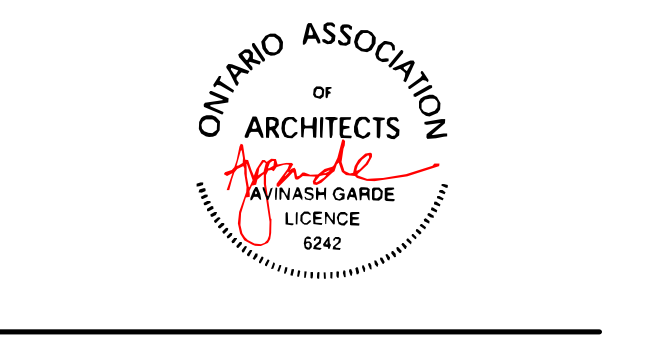

Drawing Title:
LEVEL 2 - FLOOR PLAN NW PART

Scale: As indicated Date: NOV 2023
 Drawn by: AK Checked by: AG
 Job No. Drawing No.
2210 A203

1 Level 2 - Floor Plan NW Part
 1 : 100

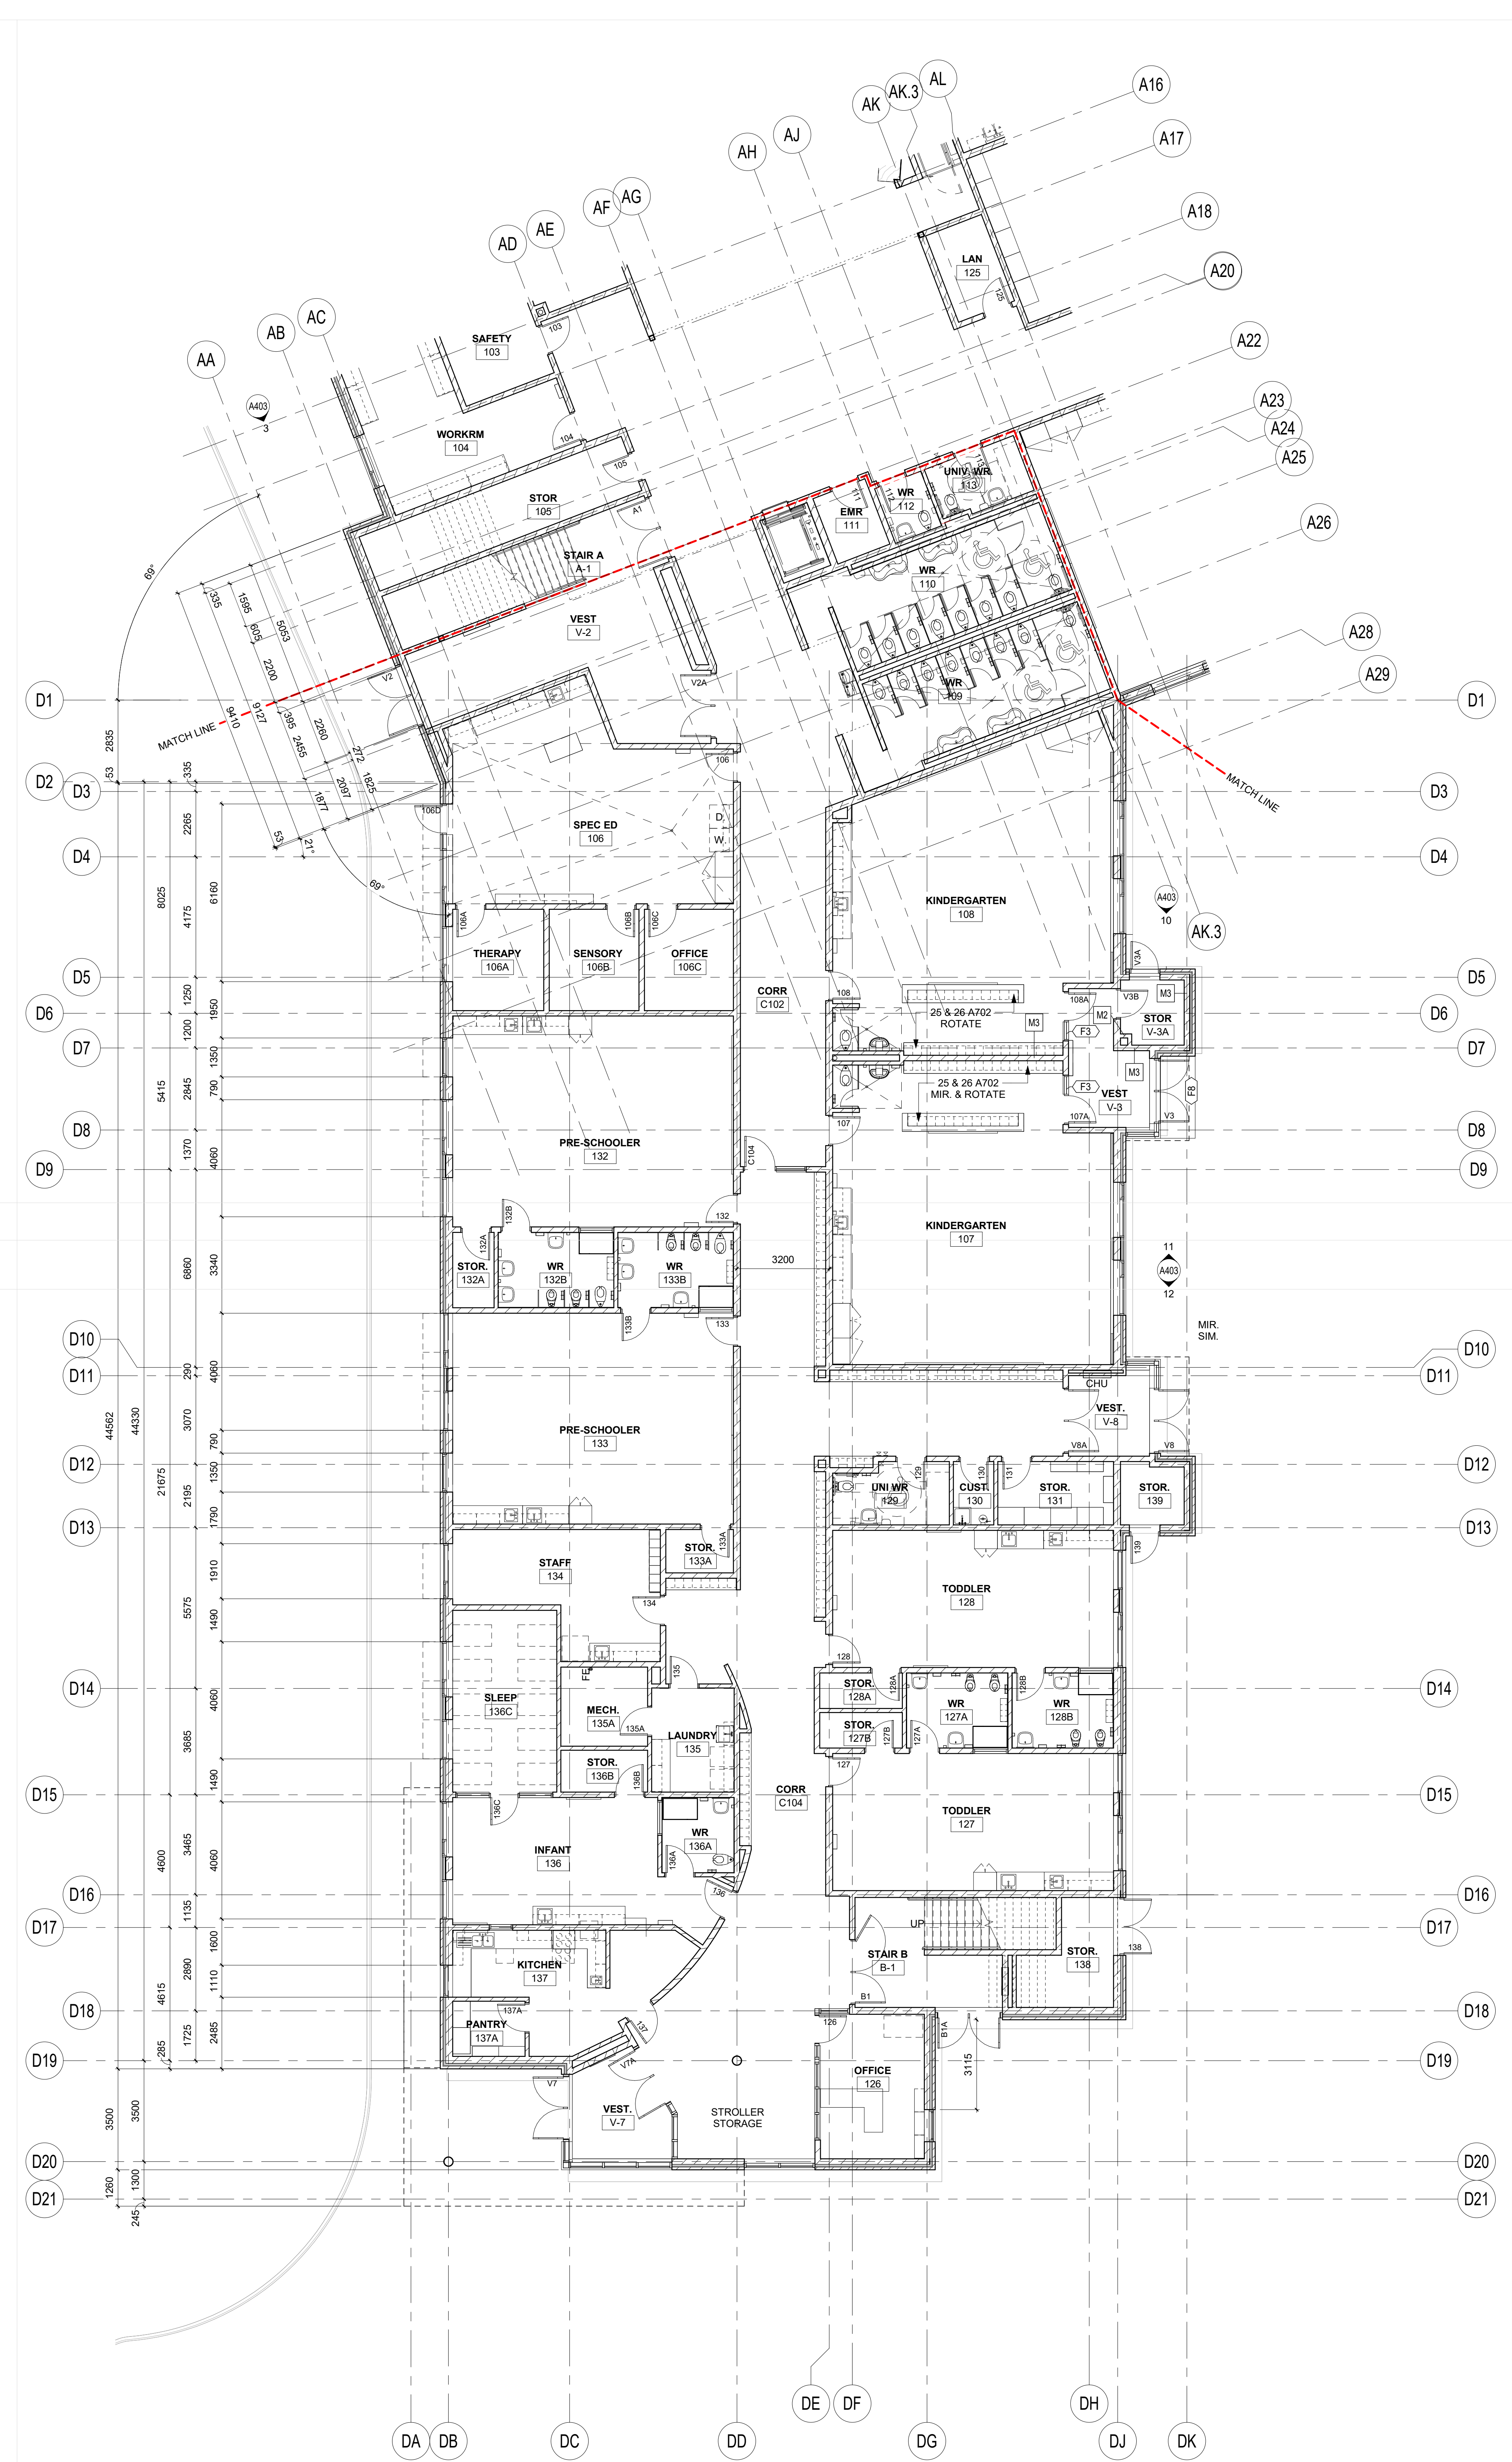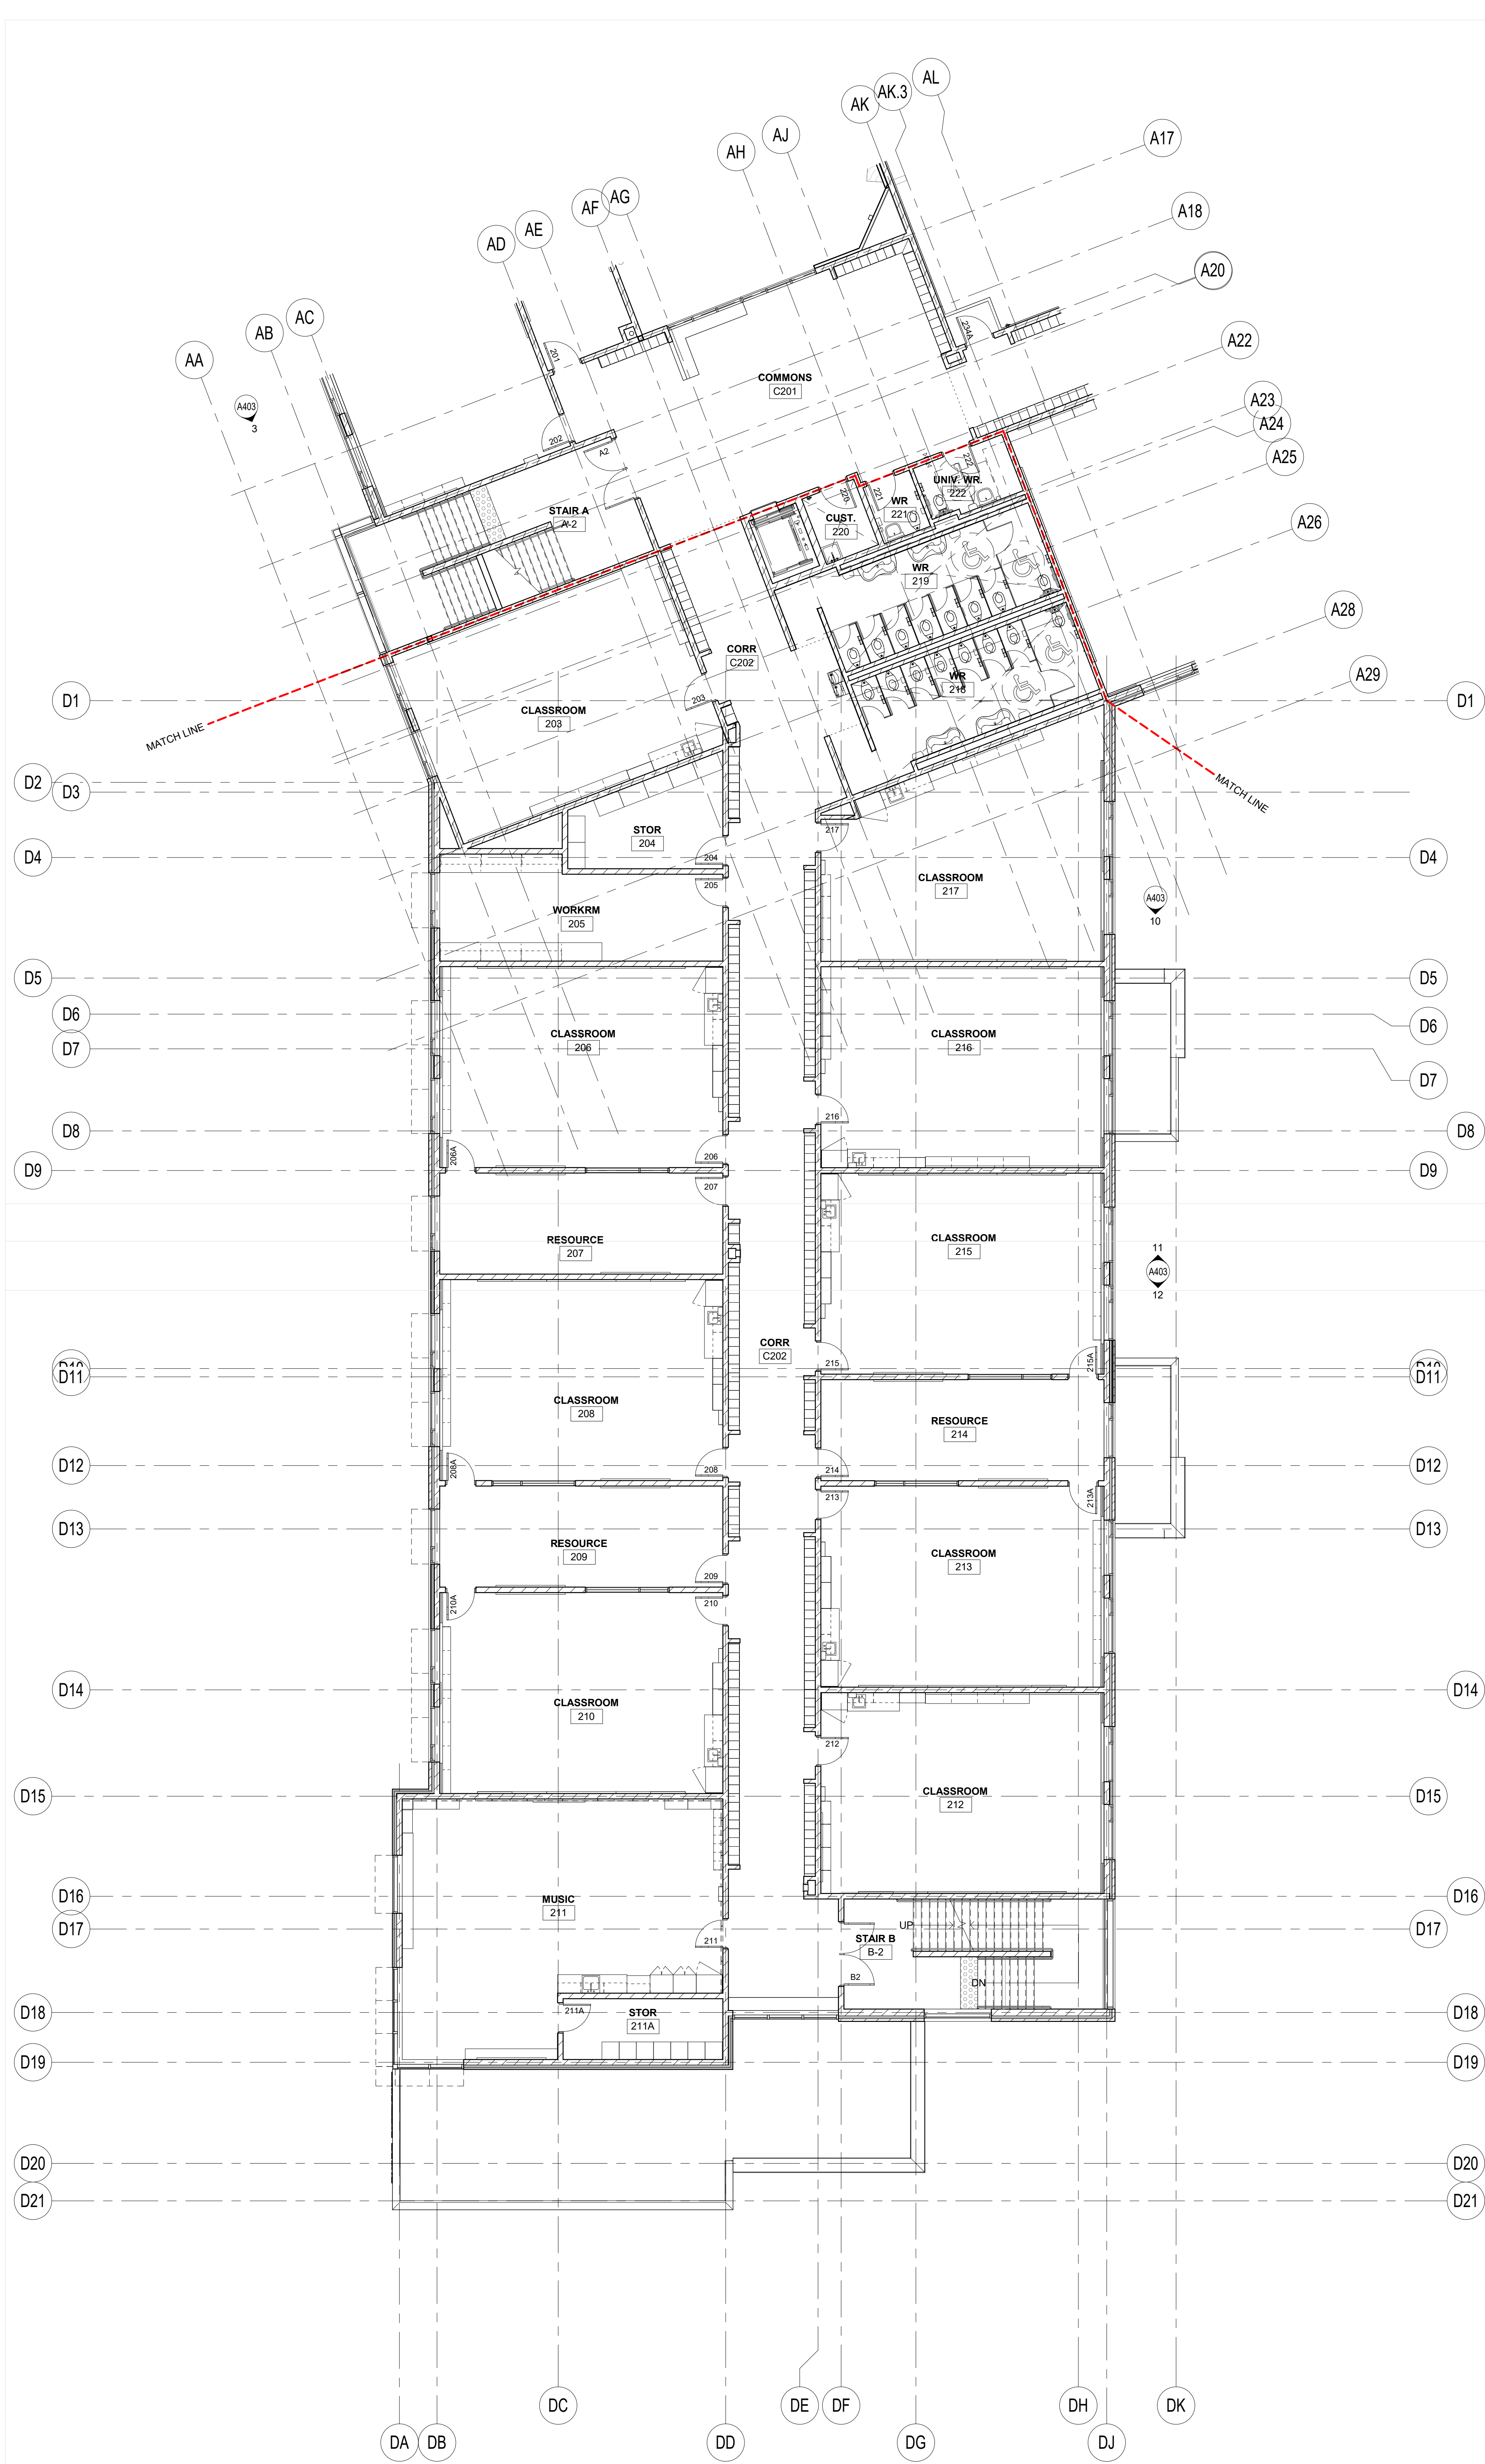

Client
HALTON CATHOLIC DISTRICT SCHOOL BOARD
MILTON 11 CATHOLIC ELEMENTARY SCHOOL
 LOUIS ST. LAURENT AVENUE
 Milton, Ontario

Architects
snyder
Snyder Architects Inc.
 100 Broadview Ave., Suite 301,
 Toronto, ON, M4M 3H3
 tel: 416.966.5444


Structural Consultant
Kalos Engineering Inc.
 300 York Boulevard
 Hamilton, ON L8R 3K5
 tel: 905.333.9119

Civil
MGM Consulting Inc.
 2620 Brietol Circle, Suite 100
 Oakville, Ontario L6H 6Z7
 tel: 905.829.2544

Site Planner & Landscape Architects
Strategy 4 Inc.
 2620 Brietol Circle, Suite 100
 Oakville, Ontario L6H 6Z7
 tel: 905.829.2544

Mechanical & Electrical
DEI Consulting Engineers
 55 Normand Rd.,
 Waterloo, Ontario N2Y 1Y8
 tel: 519.725.3555

Net Zero
Zon Engineering Inc.
 365 Woodloch St.
 Guelph, ON N1H 3W8
 tel: 888.338.6363

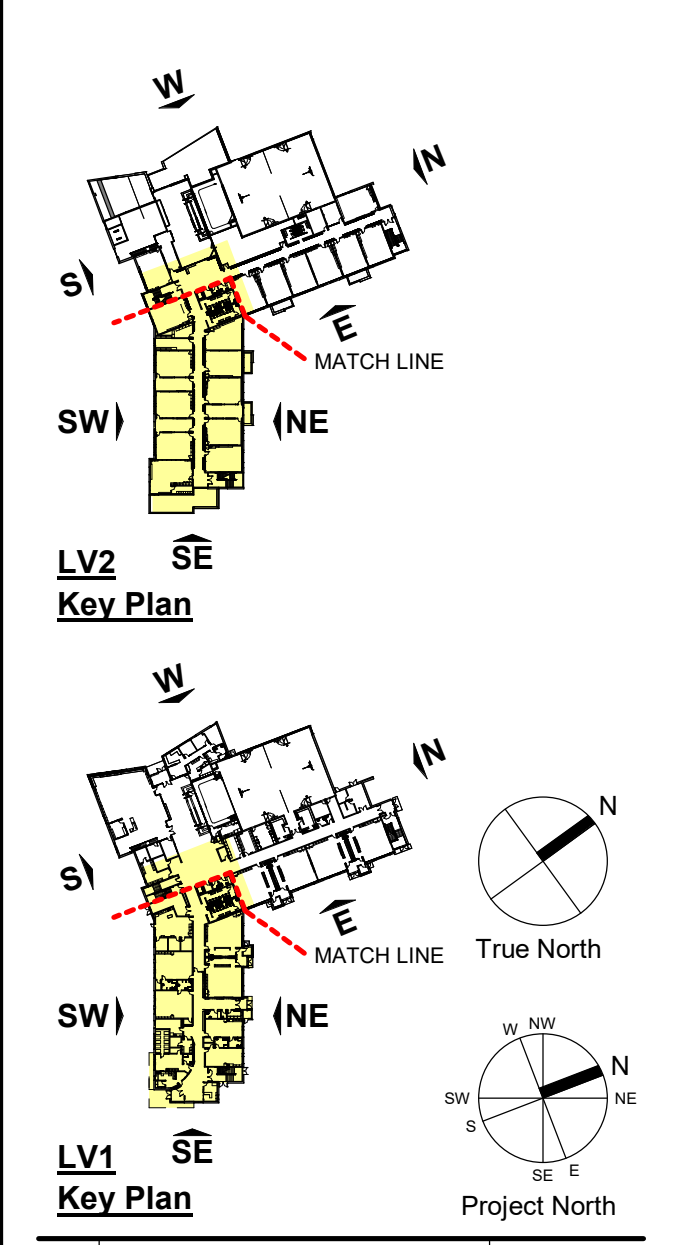

No.	Revision	Date
1	Re-issued for Draft Plan and Re-Zoning Re-Circulation	2024 06 19

Scale: 1:100 Unless Indicated Otherwise

General Contractor shall check and verify all dimensions and report all errors and omissions to the Architect. Do not scale the drawings. Drawings shall not be used for construction purposes until issued by the Architect for construction.

ONTARIO ASSOCIATION OF ARCHITECTS
 ARCHITECTS
 ALEXANDER GARDNER
 LICENSED
 6262

Drawing Title:
LEVELS 1 & 2 - FLOOR PLAN SE PART



Scale: As indicated Date: NOV 2023

Drawn by: AK Checked by: AG

Job No. Drawing No.

2210 A205

This drawing is sized for 36"x48" sheet size. If not the above size, crop the drawing accordingly.

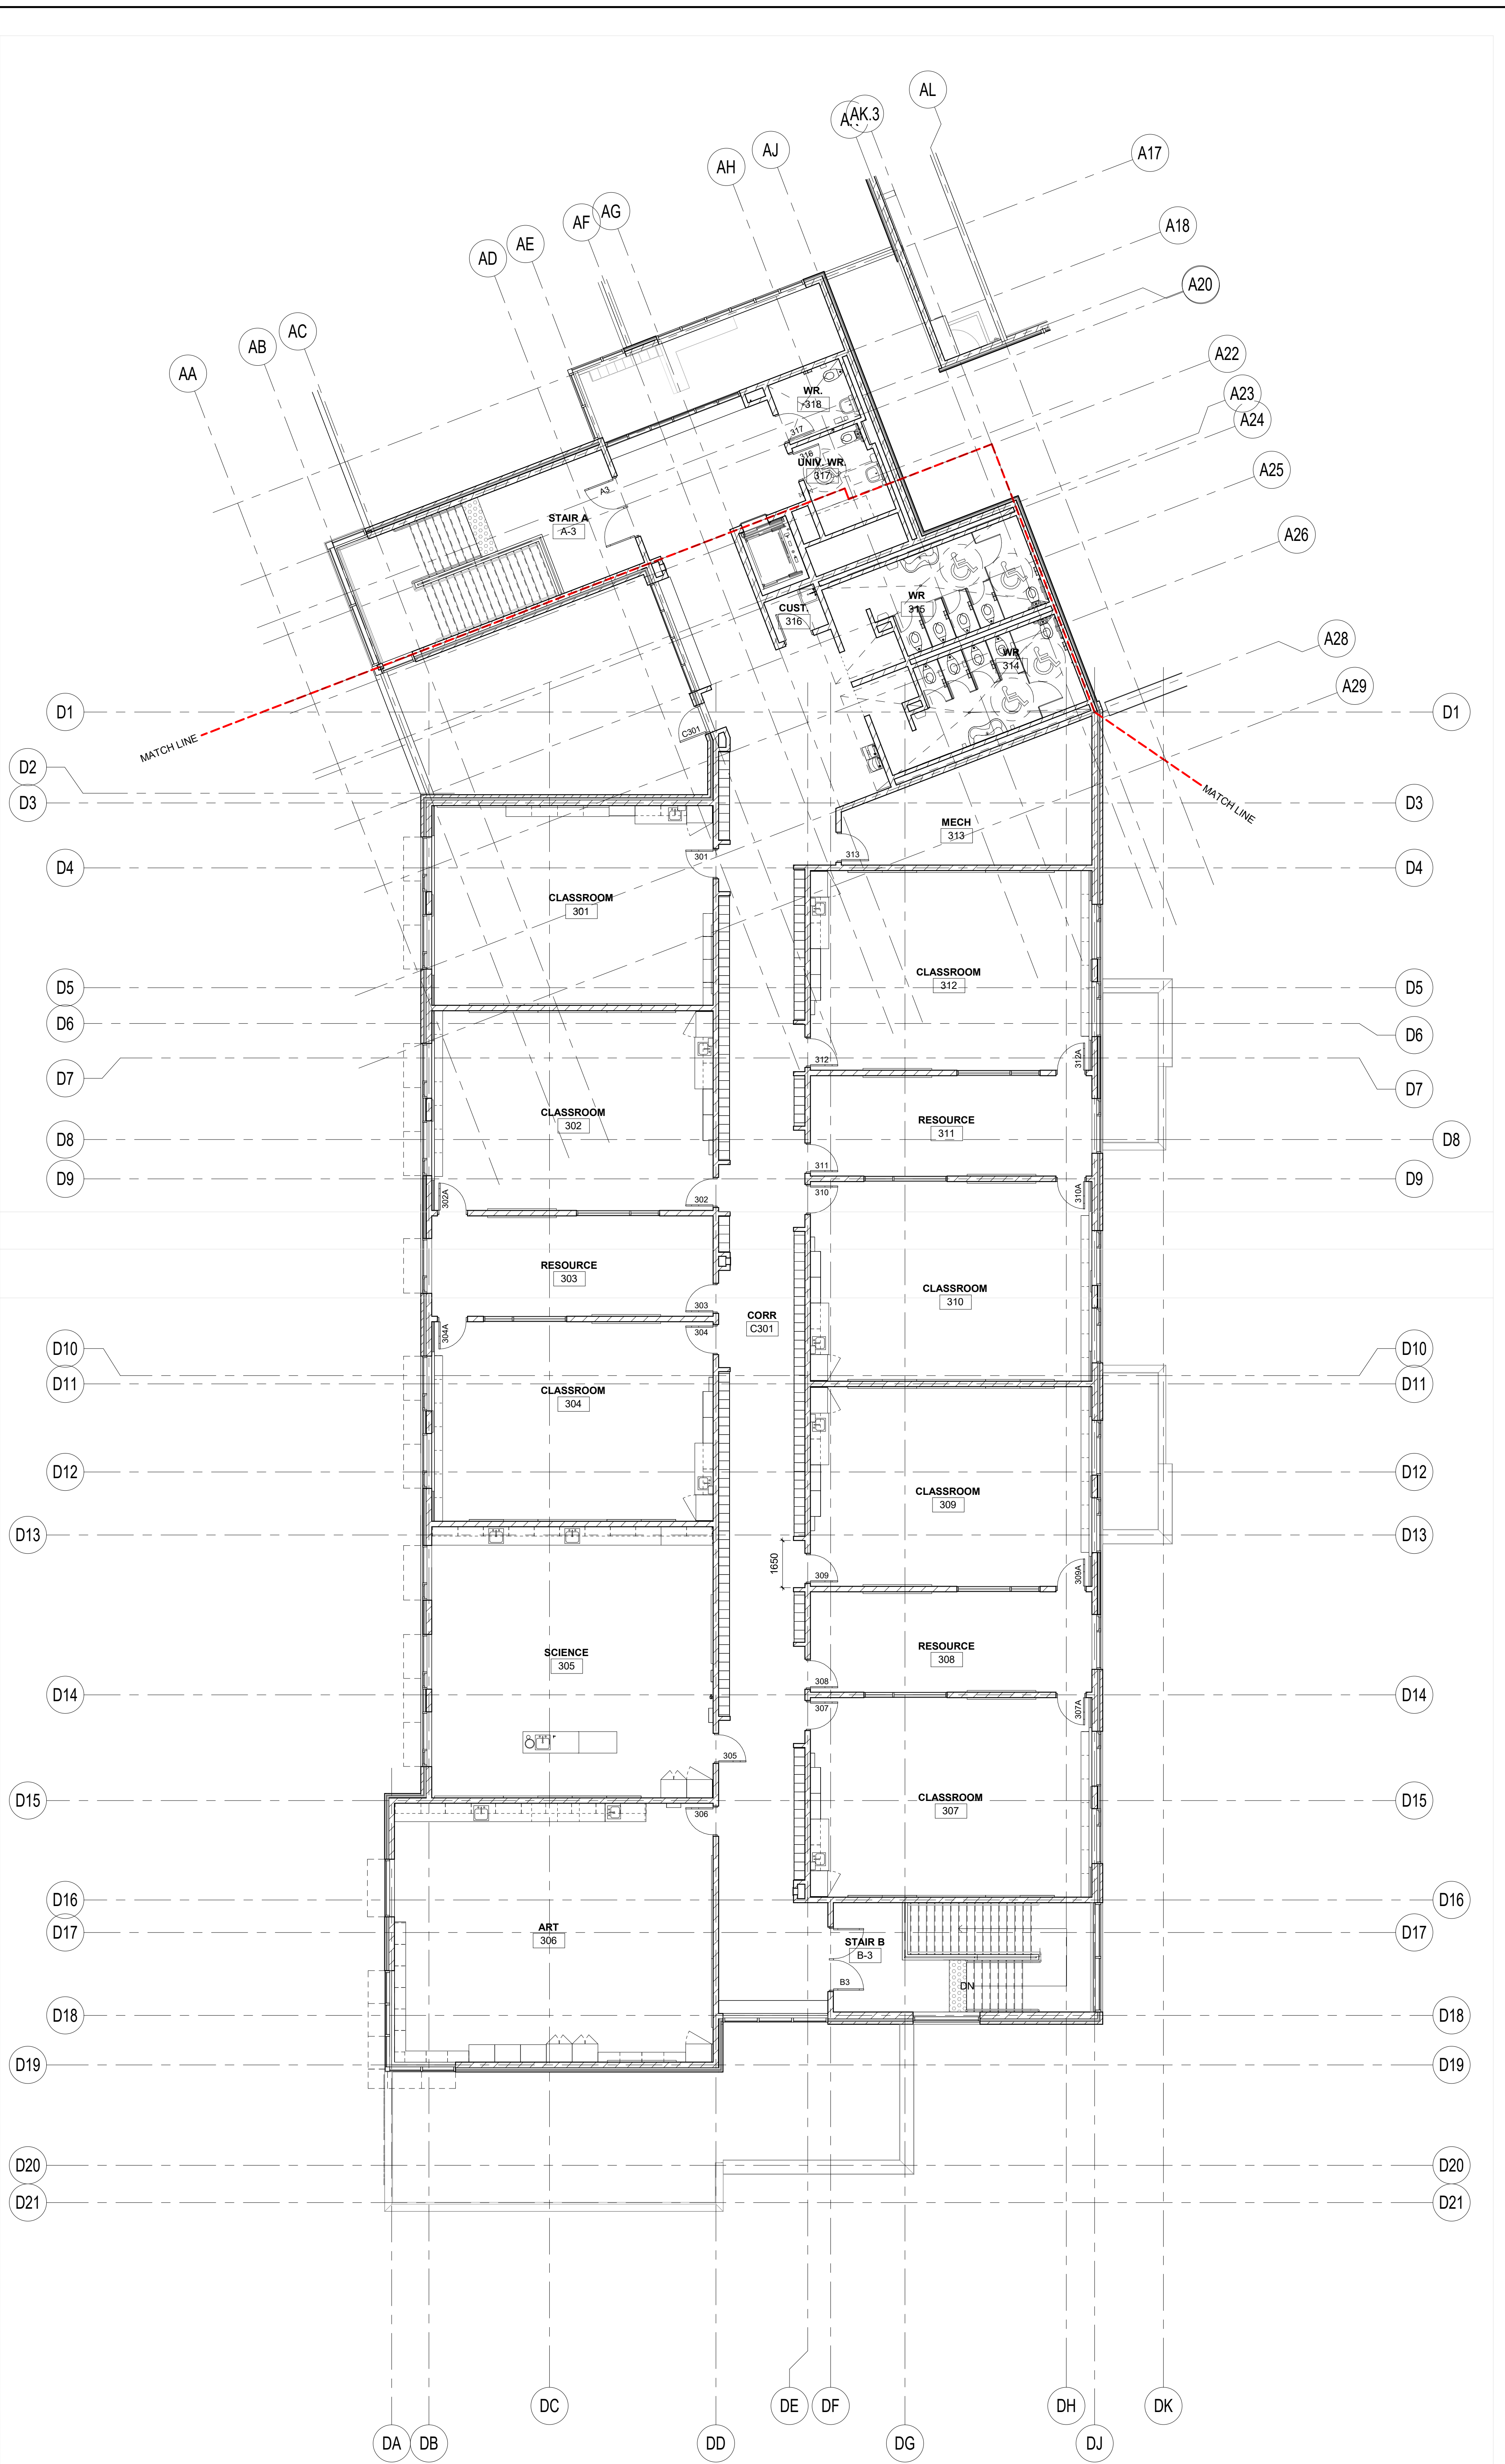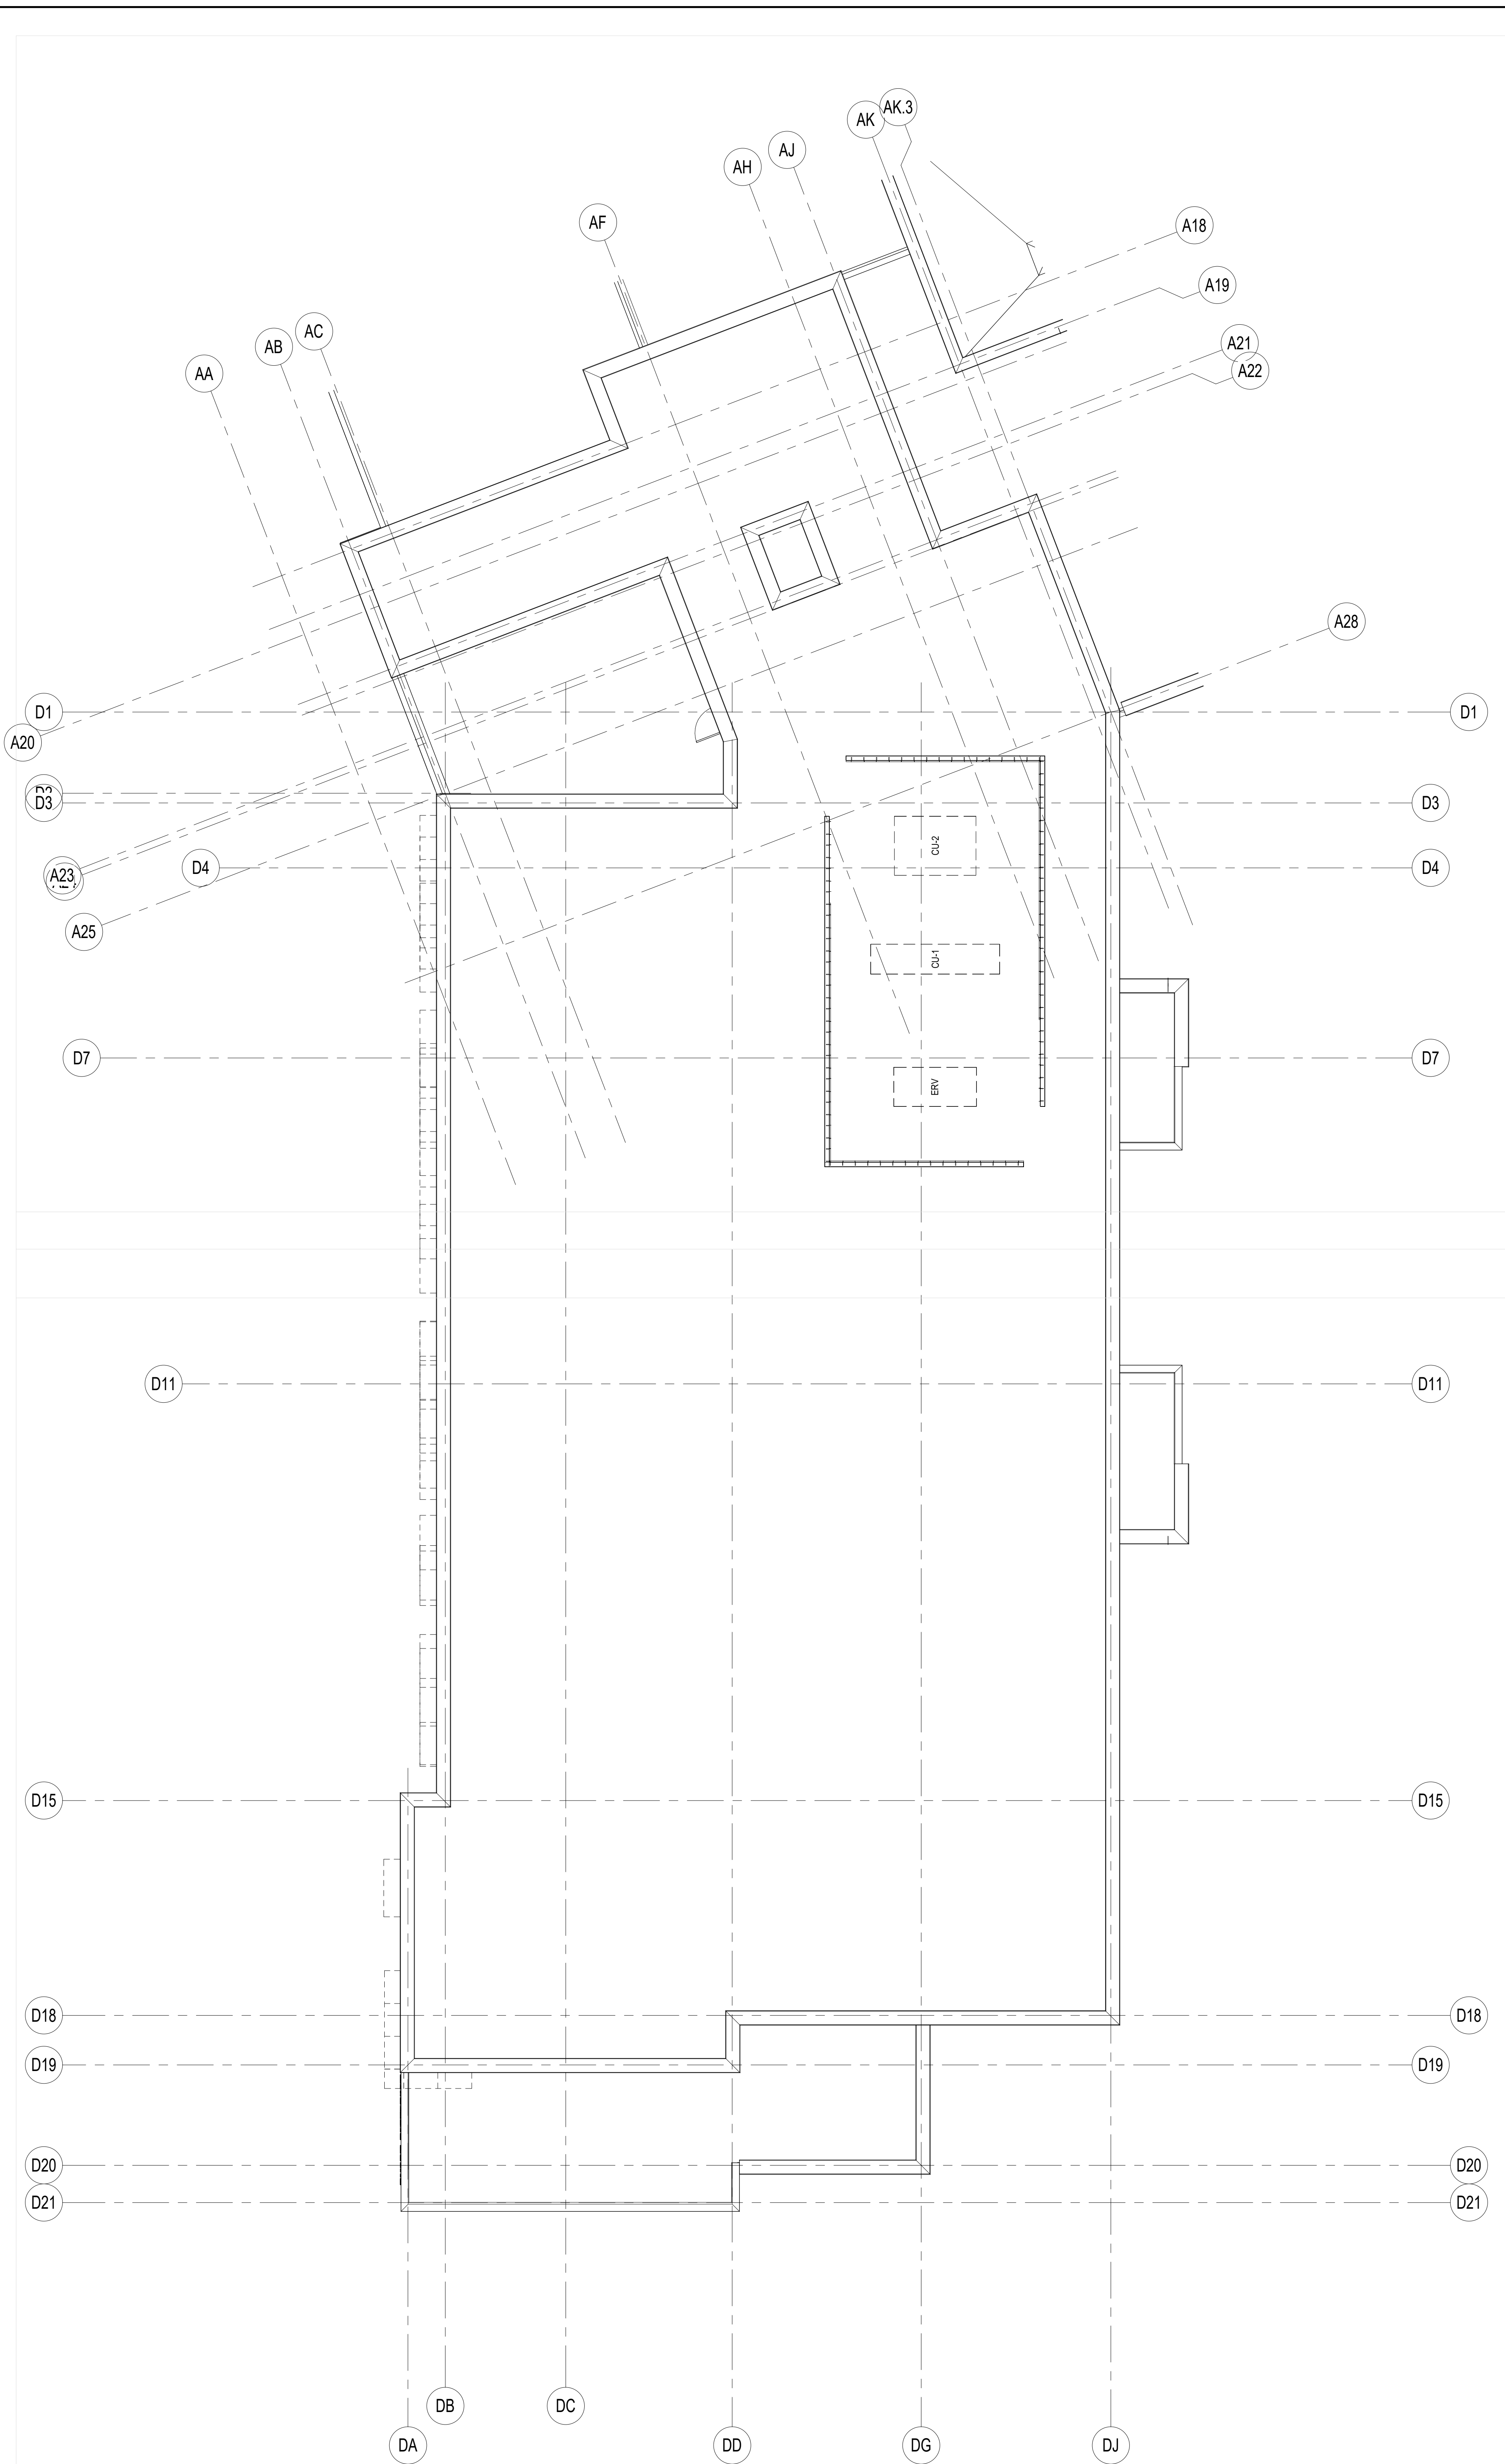

2 Roof - Plan SE Part
1 : 100

1 Level 3 - Floor Plan SE Part
1 : 100

Client
HALTON CATHOLIC DISTRICT SCHOOL BOARD
MILTON 11 CATHOLIC ELEMENTARY SCHOOL
 LOUIS ST. LAURENT AVENUE
 Milton, Ontario

Architects
snyder
Snyder Architects Inc.
 100 Broadview Ave., Suite 301,
 Toronto, ON, M4M 3H3
 tel: 416.966.5444


Structural Consultant
Kalos Engineering Inc.
 300 York Boulevard
 Hamilton, ON L8P 3K5
 tel: 905.333.9119

Civil
MGM Consulting Inc.
 2620 Briot Circle, Suite 100
 Oakville, Ontario L6H 6Z7
 tel: 905.829.2544


Site Planner & Landscape Architects
Strategy 4 Inc.
 2820 Binson Circle, Suite 100
 Oakville, Ontario L6H 6Z7
 tel: 905.829.2544

Mechanical & Electrical
DEI Consulting Engineers
 55 Northland Rd.,
 Waterloo, Ontario N2H 1Y8
 tel: 519.725.3555


Net Zero
Zon Engineering Inc.
 365 Woodloch St.
 Guelph, ON N1H 3W8
 tel: 888.338.6363

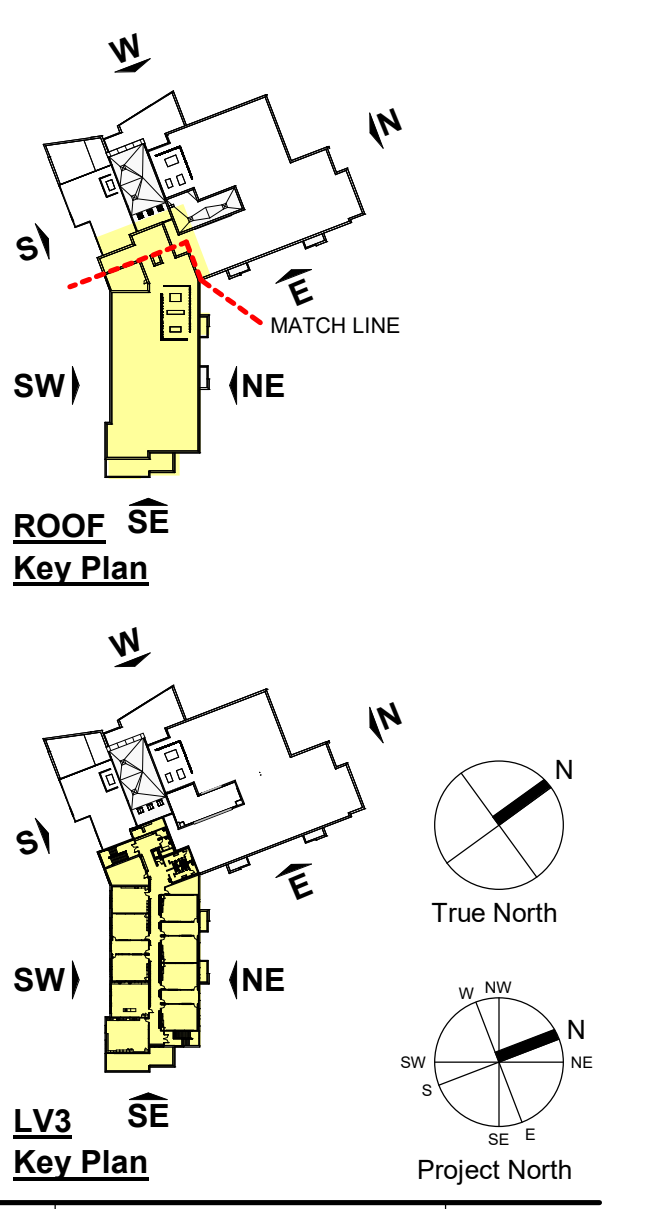

No.	Revision	Date
1	Re-issued for Draft Plan and Re-Zoning Re-Circulation	2024 06 19

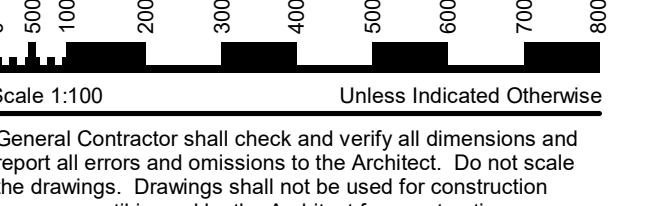

General Contractor shall check and verify all dimensions and report all errors and omissions to the Architect. Do not scale the drawings. Drawings shall not be used for construction purposes until issued by the Architect for construction.

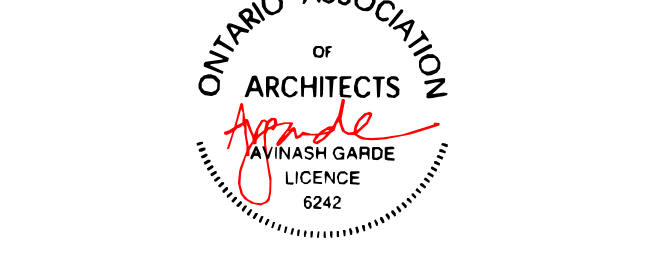


Drawing Title:
LEVEL 3 & ROOF - FLOOR PLAN SE PART

Scale: As indicated Date: NOV 2023
 Drawn by: AK Checked by: AG
 Job No. Drawing No.
2210 A206

This drawing is sized for 36"x48" sheet size. If not the above size, crop the drawing accordingly.

Elevation Legend

- 1A BRICK - TYPE A
- 2A CMU/ARC - 980/190
- 3A MWP-1 - CHARCOAL
- 3B MWP-2 - BRIGHT SILVER
- 3C MWP-3 - BRIGHT SILVER HORIZONTAL PANELS
- 4A ALUMINUM COMPOSITE PANEL - METALLIC SILVER
- 4B ALUMINUM COMPOSITE PANEL - METALLIC GREY
- 5 METAL FLASHING
- 6 EXTERIOR SUN CONTROL DEVICE
- 7 GLAZING BRANDED
- 8 MECHANICAL LOUVER
- 12 LIGHT FIXTURE - SEE ELEC DWG
- RS ROOF SCUPPER - SEE TYPICAL DETAIL 3/A612

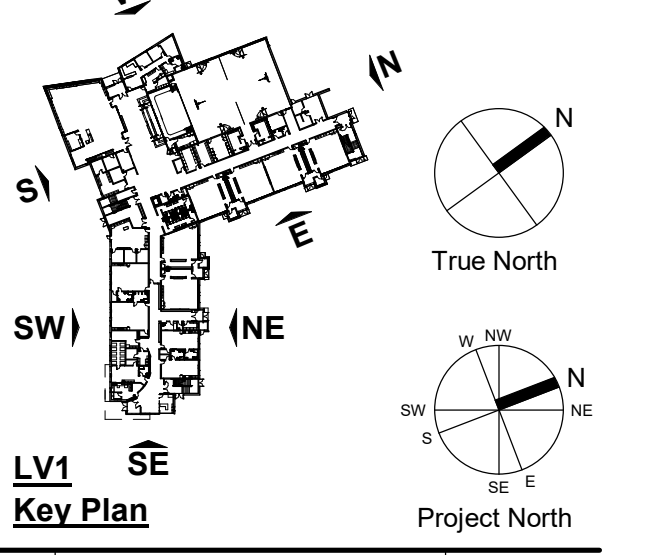


LV1 Key Plan

1 Re-issued for Draft Plan and Re-Zoning Re-Circulation 2024.06.19

No.	Revision	Date
1	Re-issued for Draft Plan and Re-Zoning Re-Circulation	2024.06.19


Scale: 1/100
 General Contractor shall check and verify all dimensions and report all errors and omissions to the Architect. Do not scale the drawings. Drawings shall not be used for construction purposes until issued by the Architect for construction.

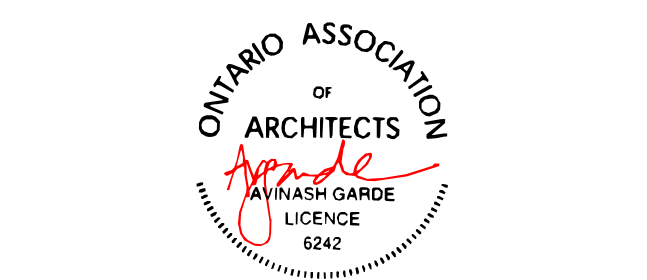

Drawn Title: **BUILDING ELEVATIONS - SOUTHWEST, SOUTH & WEST**
 Scale: As indicated Date: NOV 2023
 Drawn by: AK Checked by: AG
 Job No. Drawing No.

2210 A401


This drawing is sized for 36"x48" sheet size. If not the above size, images may be distorted accordingly. PRINTED: 2024.06.18 4:08:39 PM

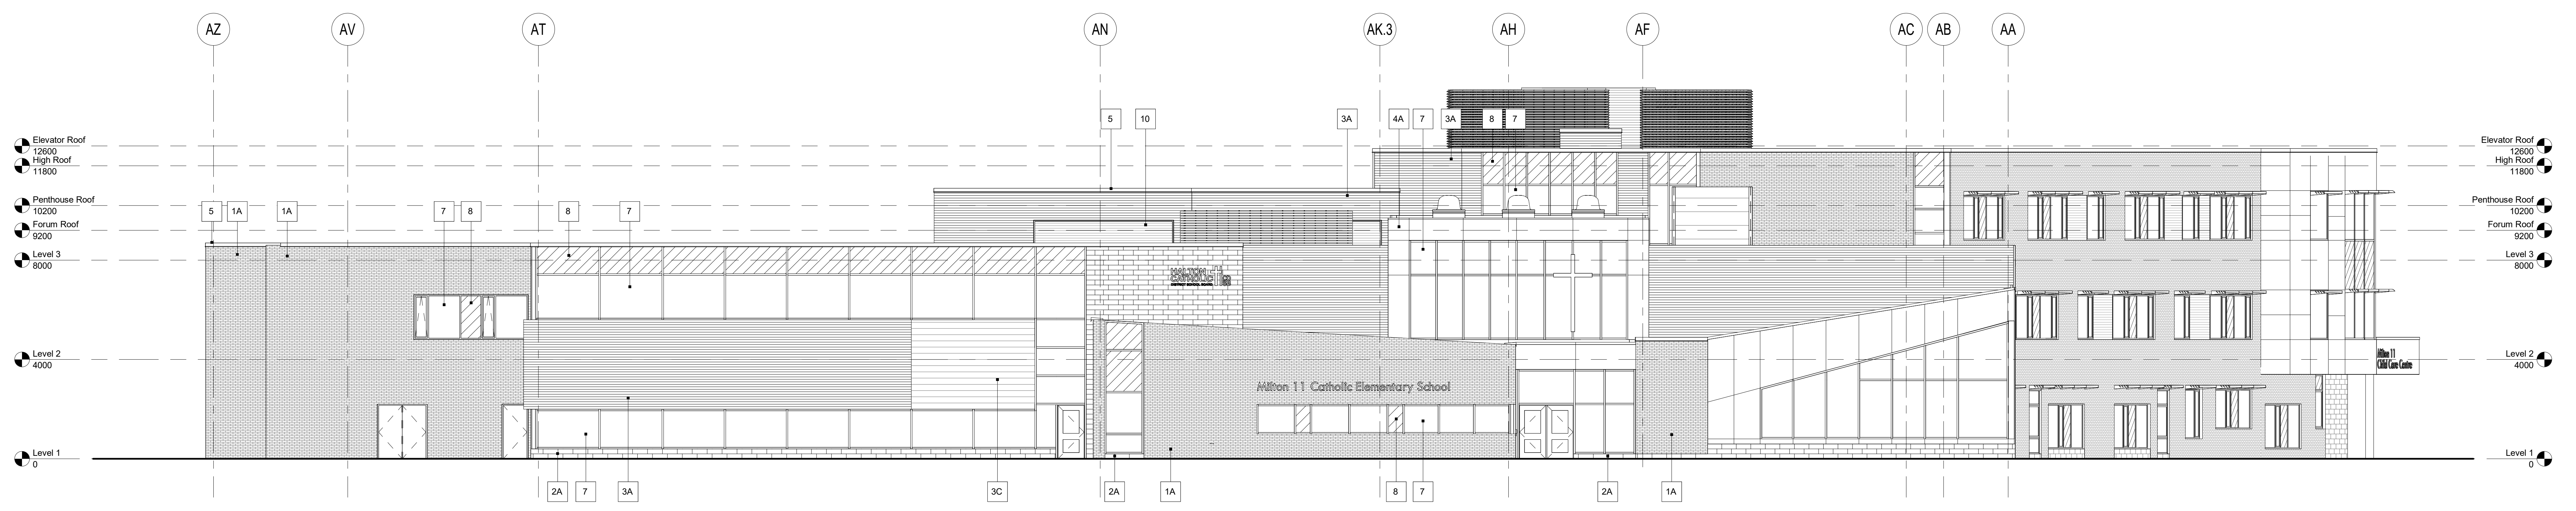

3 Building Elevation - West
 1 : 100




2 Building Elevation - South
 1 : 100

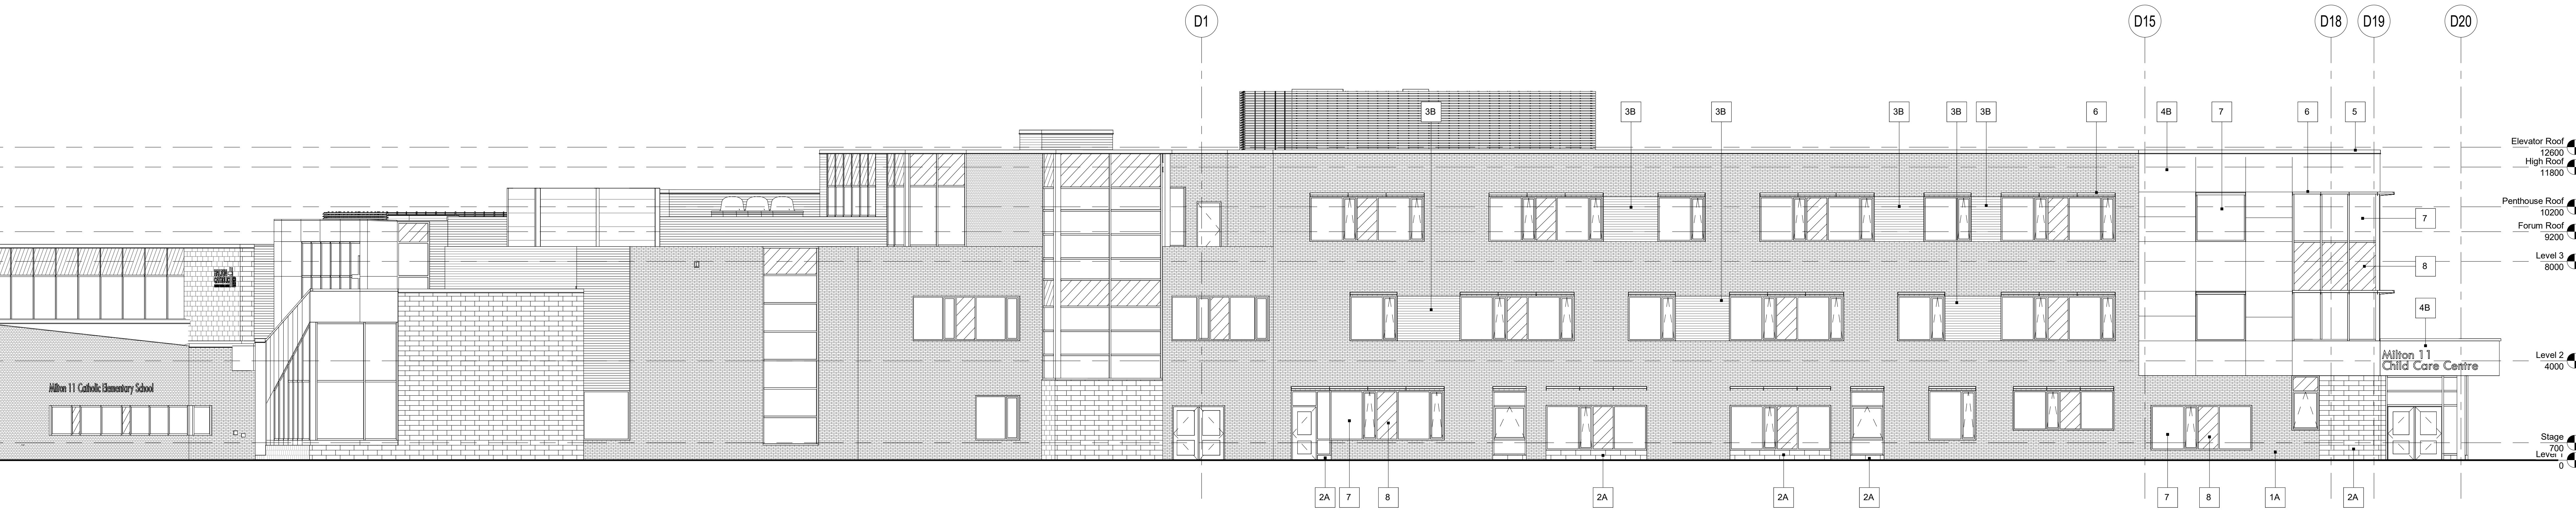


1 Building Elevation - Southwest
 1 : 100


- Elevation Legend**
- 1A BRICK - TYPE A
 - 2A CMU/ARC - 980/190
 - 3B MWP-1 CHARCOAL
 - 3C MWP-2 BRIGHT SILVER
 - 3D MWP-3 BRIGHT SILVER HORIZONTAL PANELS
 - 4A ALUMINUM COMPOSITE PANEL - METALLIC SILVER
 - 4B ALUMINUM COMPOSITE PANEL - METALLIC GREY
 - 5 METAL FLASHING
 - 6 EXTERIOR SUN CONTROL DEVICE
 - 7 GLAZING
 - 8 BRANDED
 - 10 MECHANICAL LOUVER
 - 12 LIGHT FIXTURE - SEE ELEC DWG
 - R3 ROOF SCUPPER - SEE TYPICAL DETAIL 3/A612

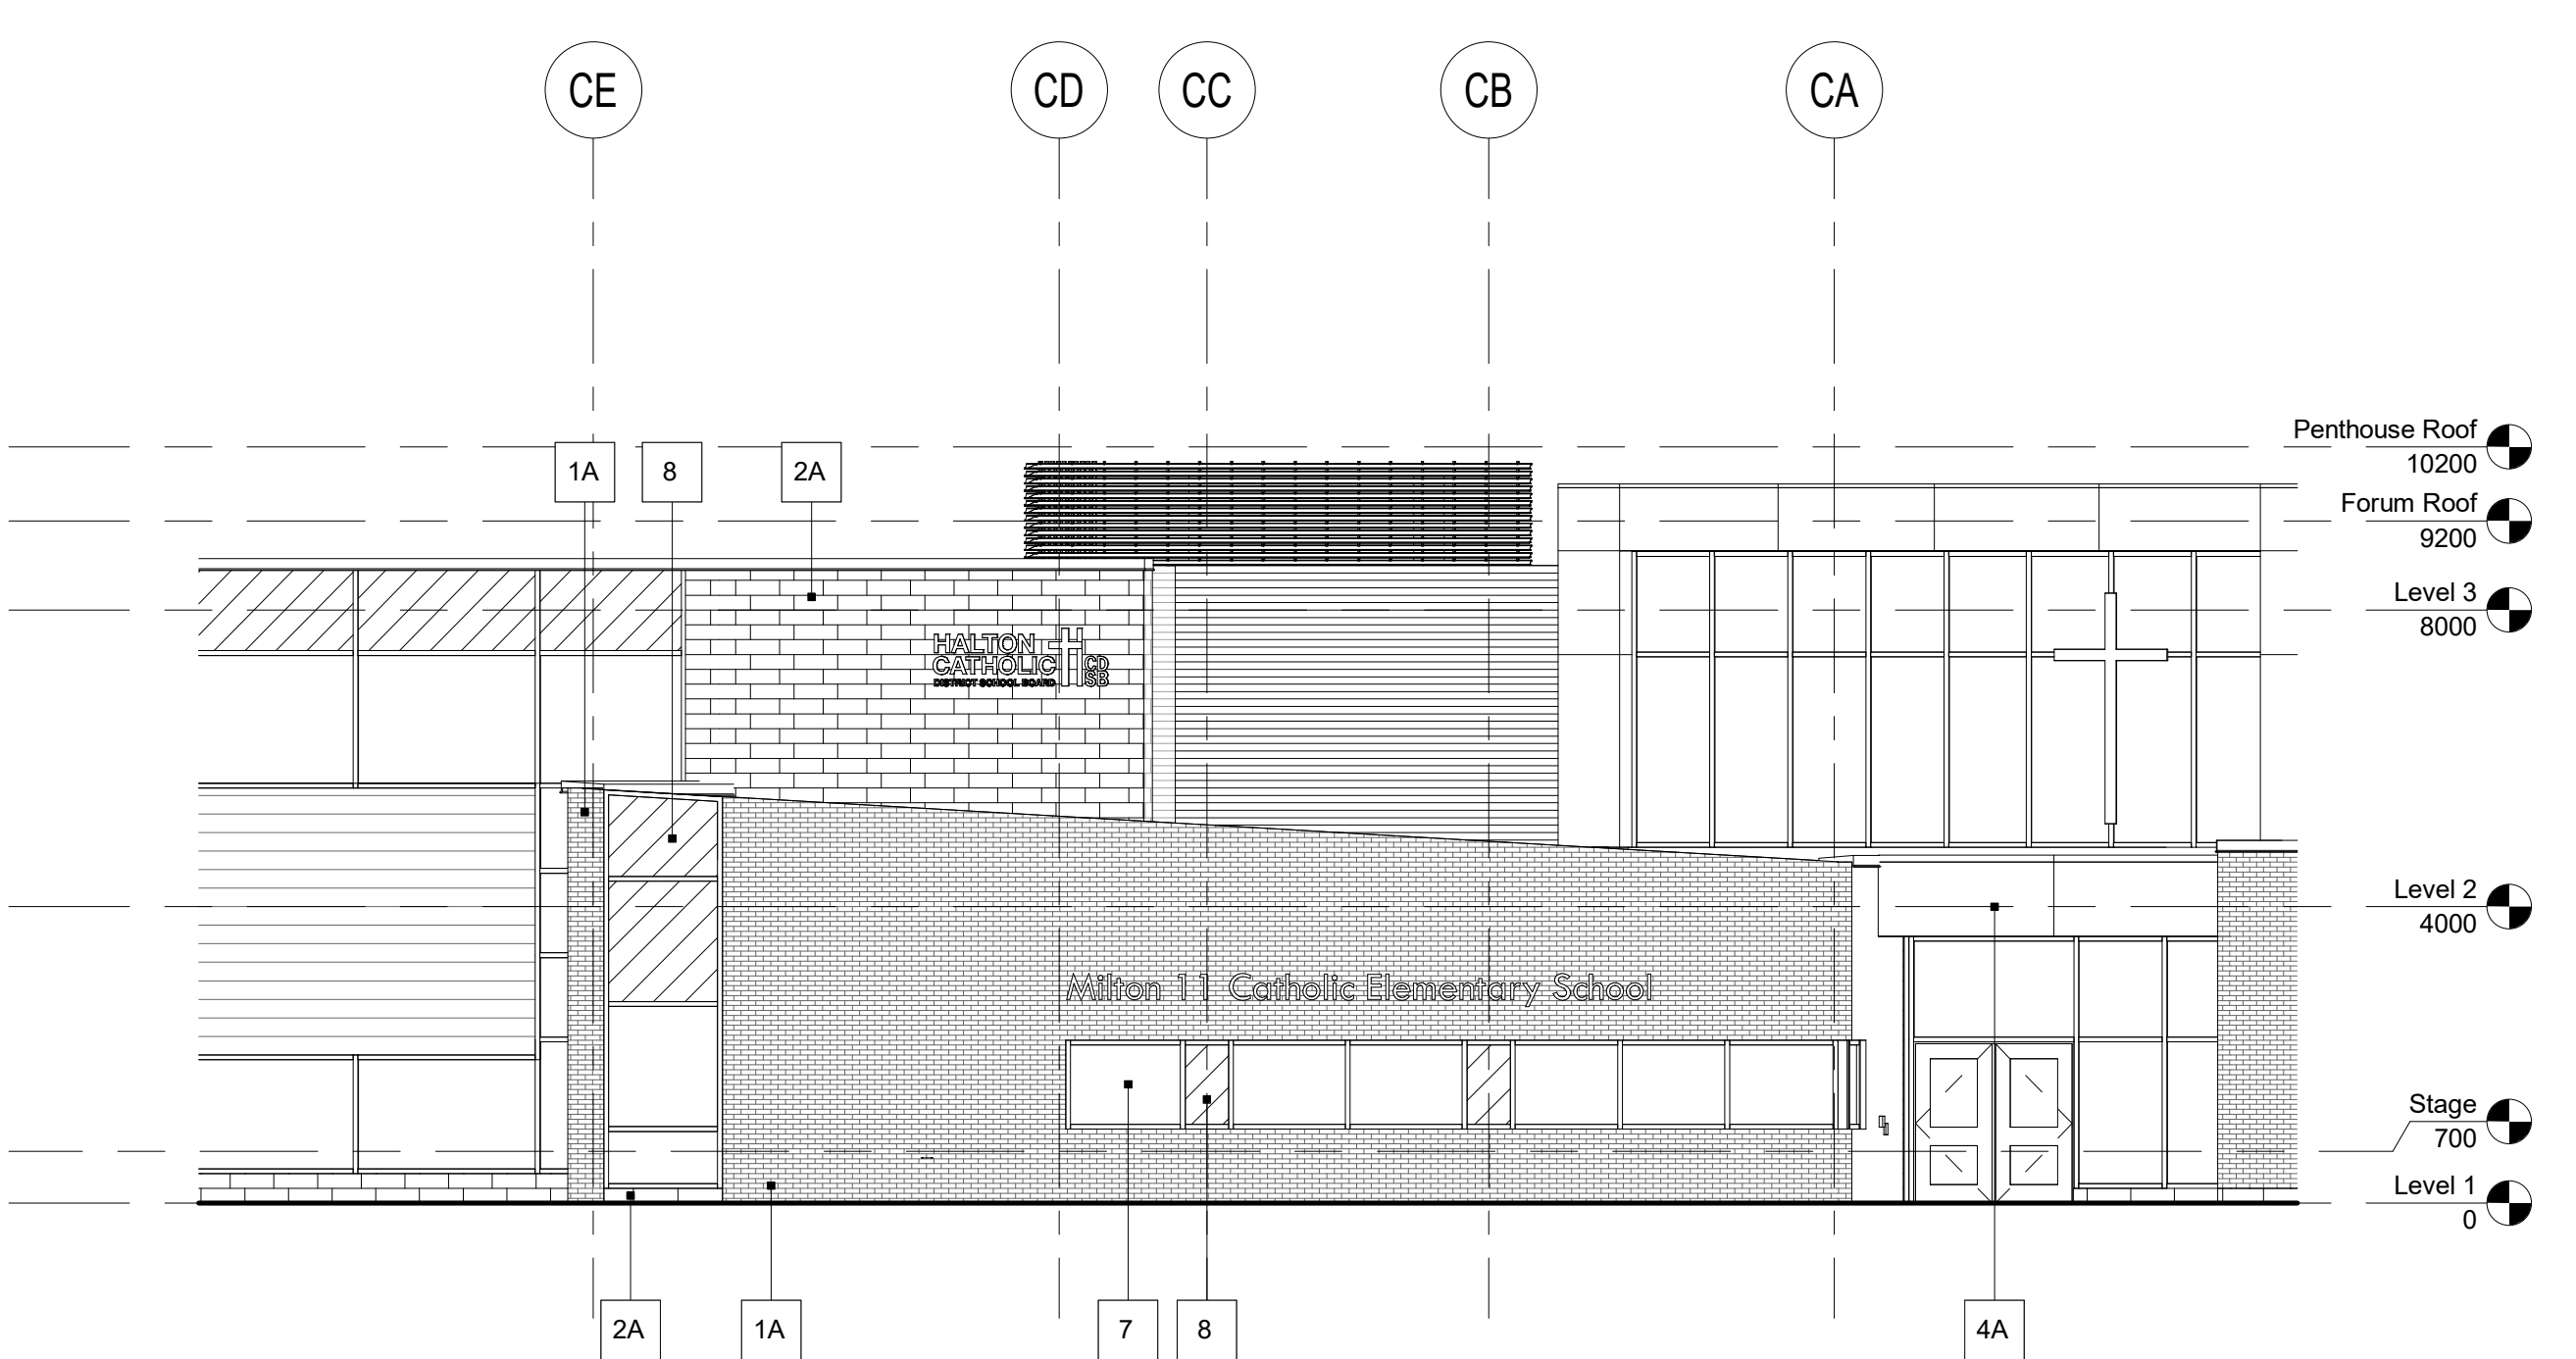


6 Building Elevation Along Grid C1
 1 : 100

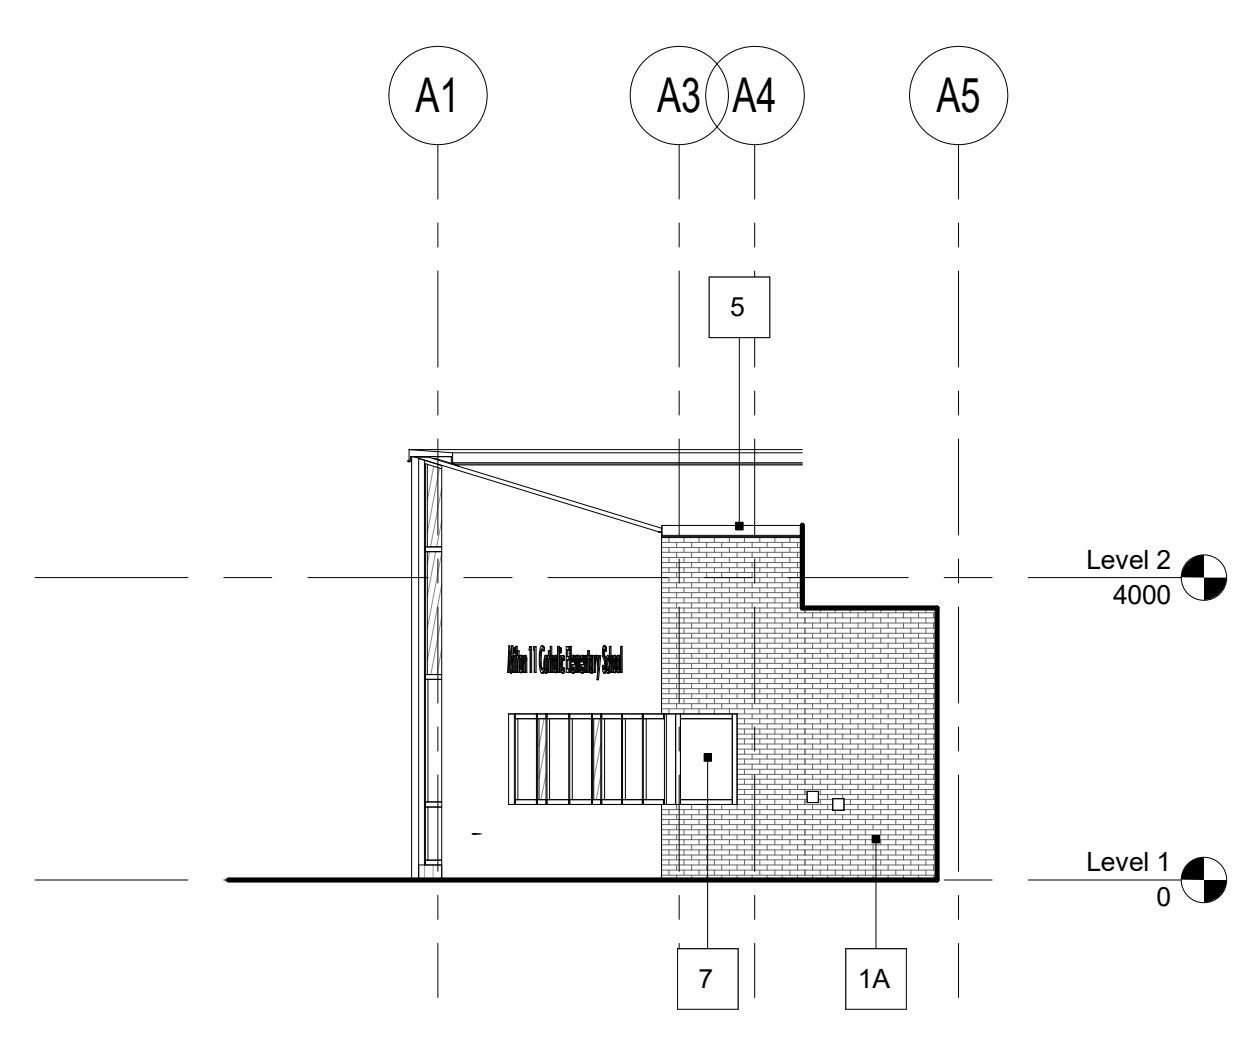


5 Building Elevation Along Grid AH
 1 : 100

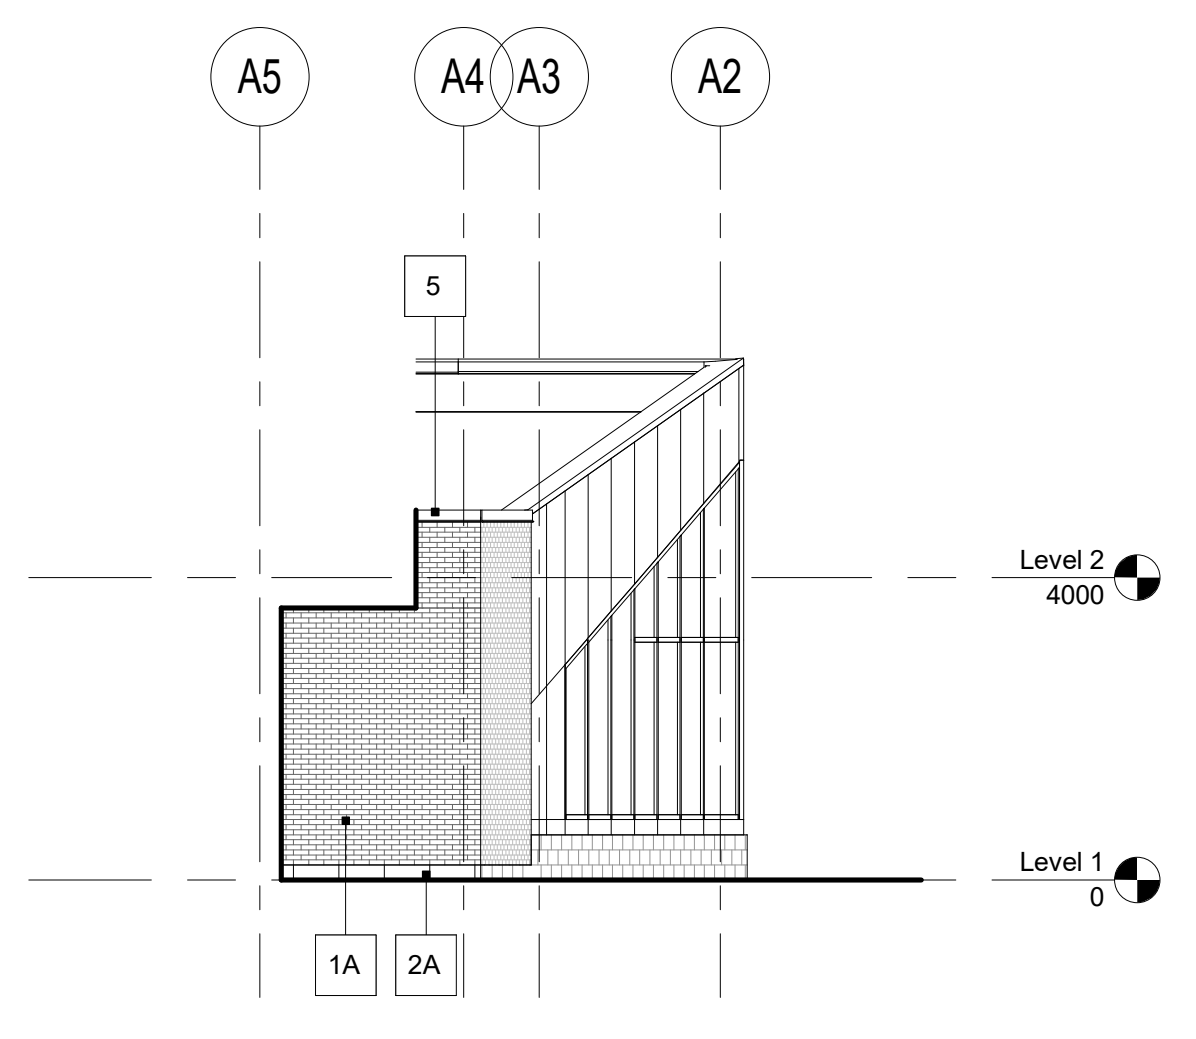


4 Building Elevation Along Grid AF
 1 : 100

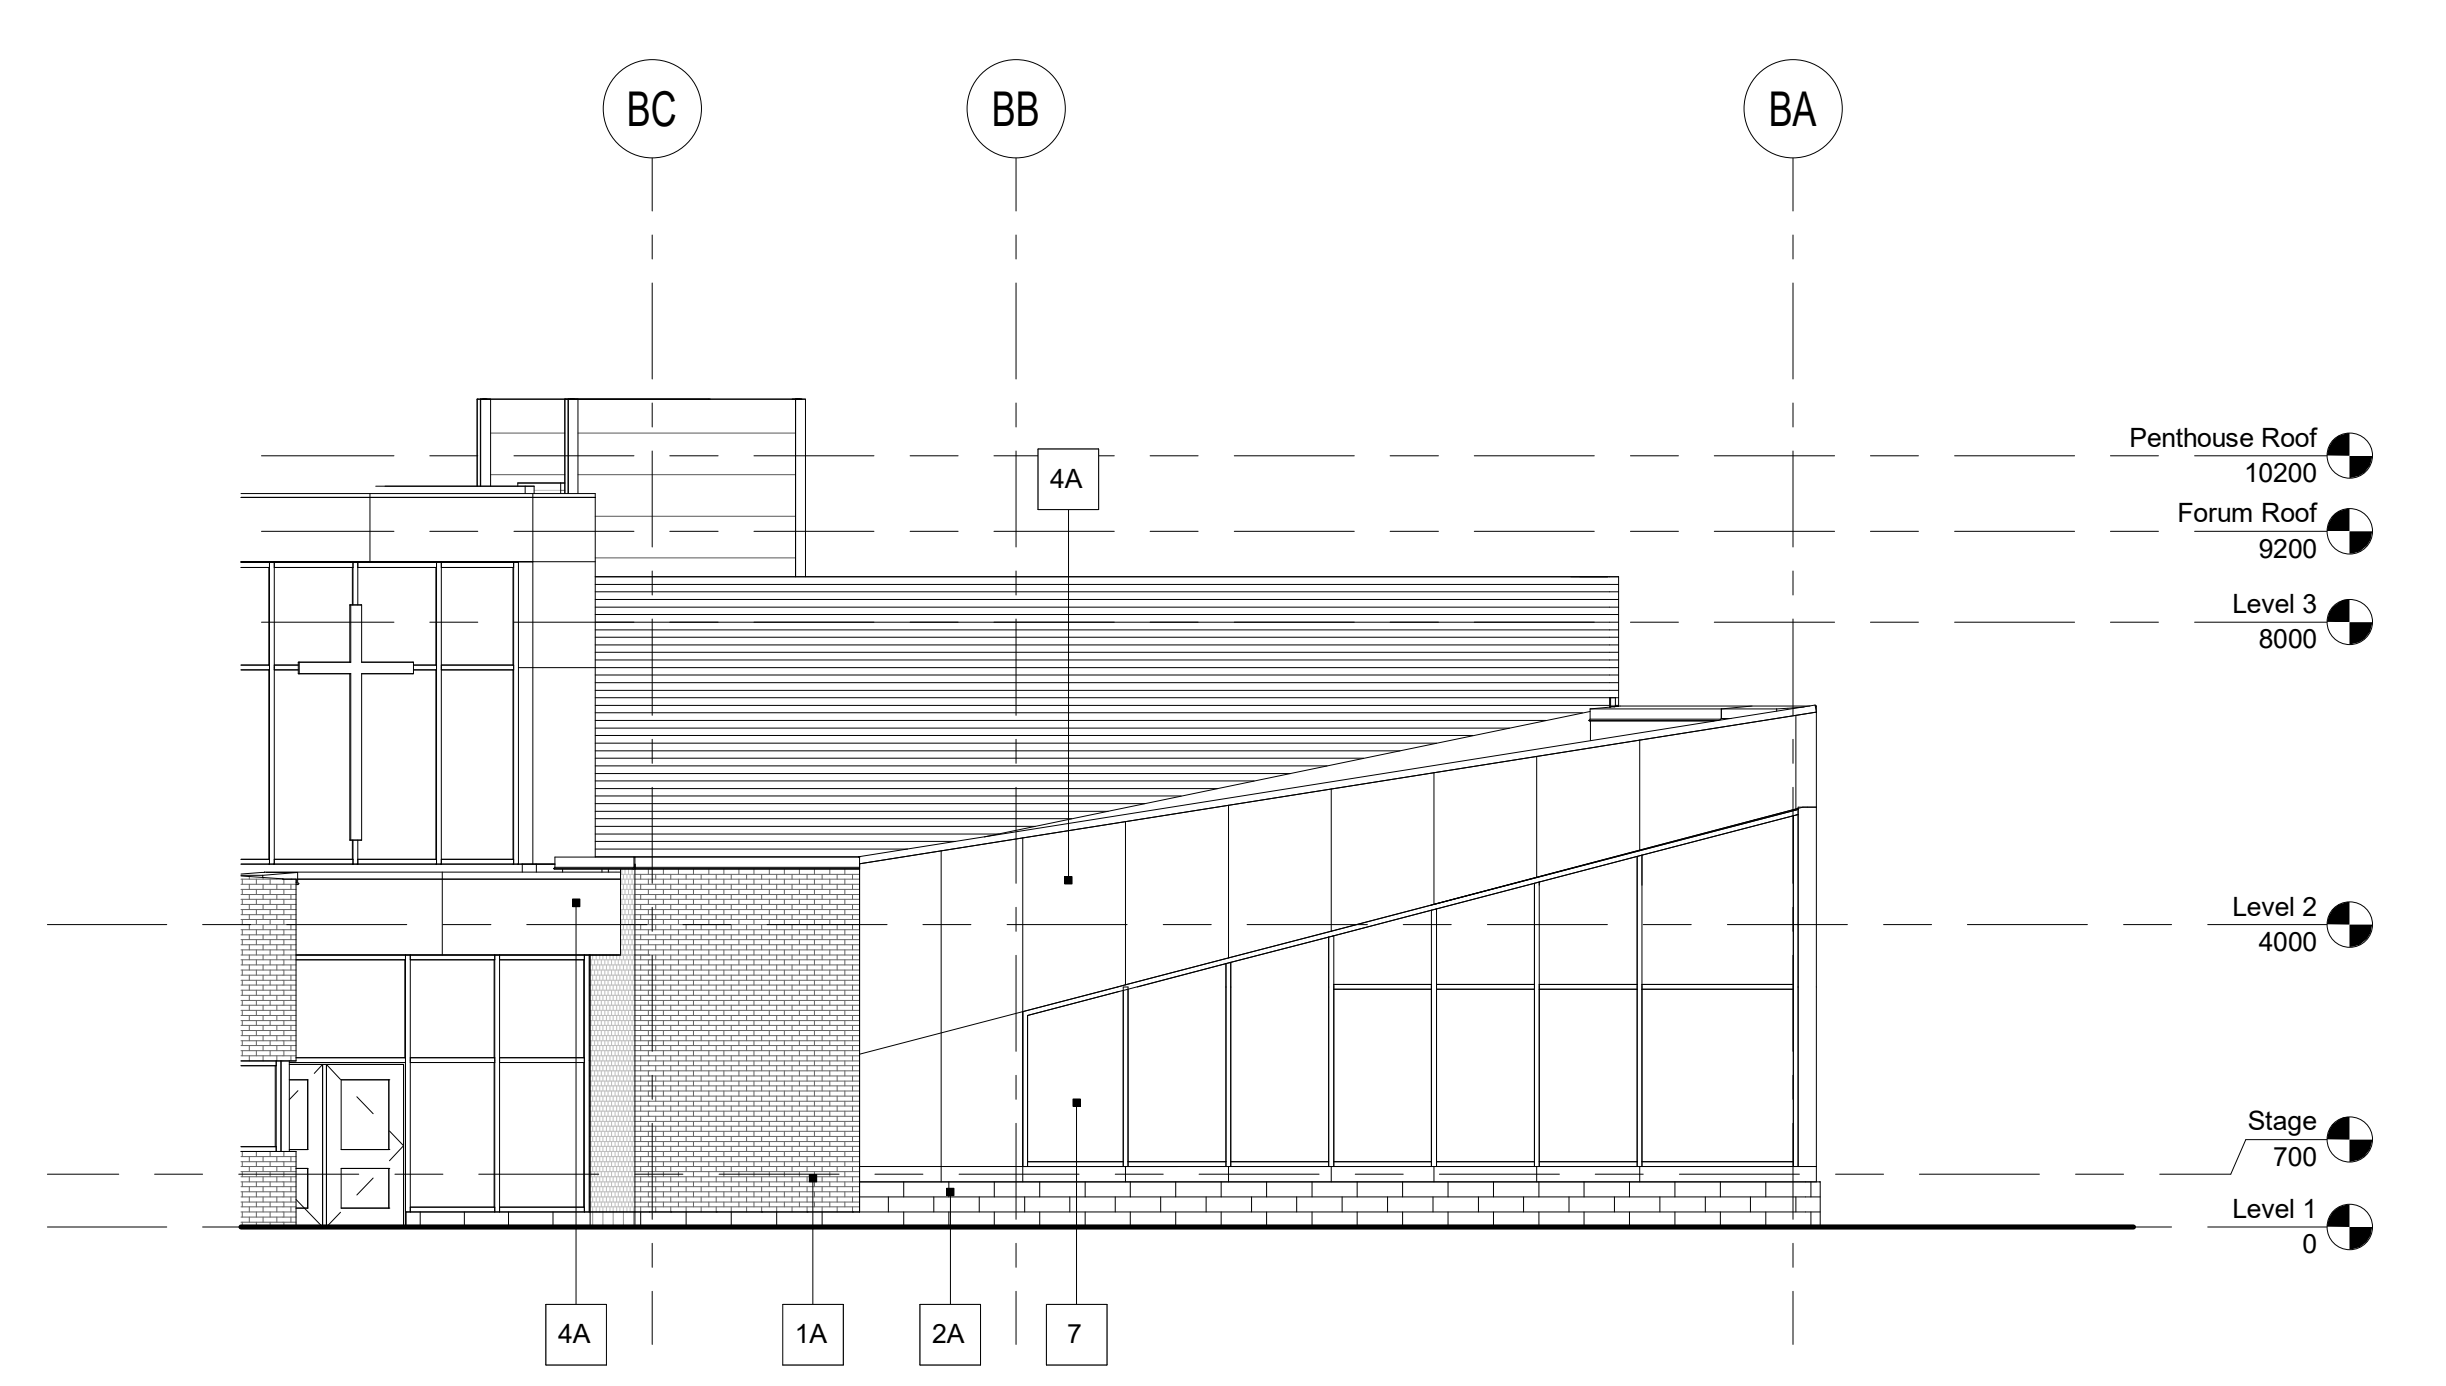


3 Building Elevation Along Grid B1
 1 : 100

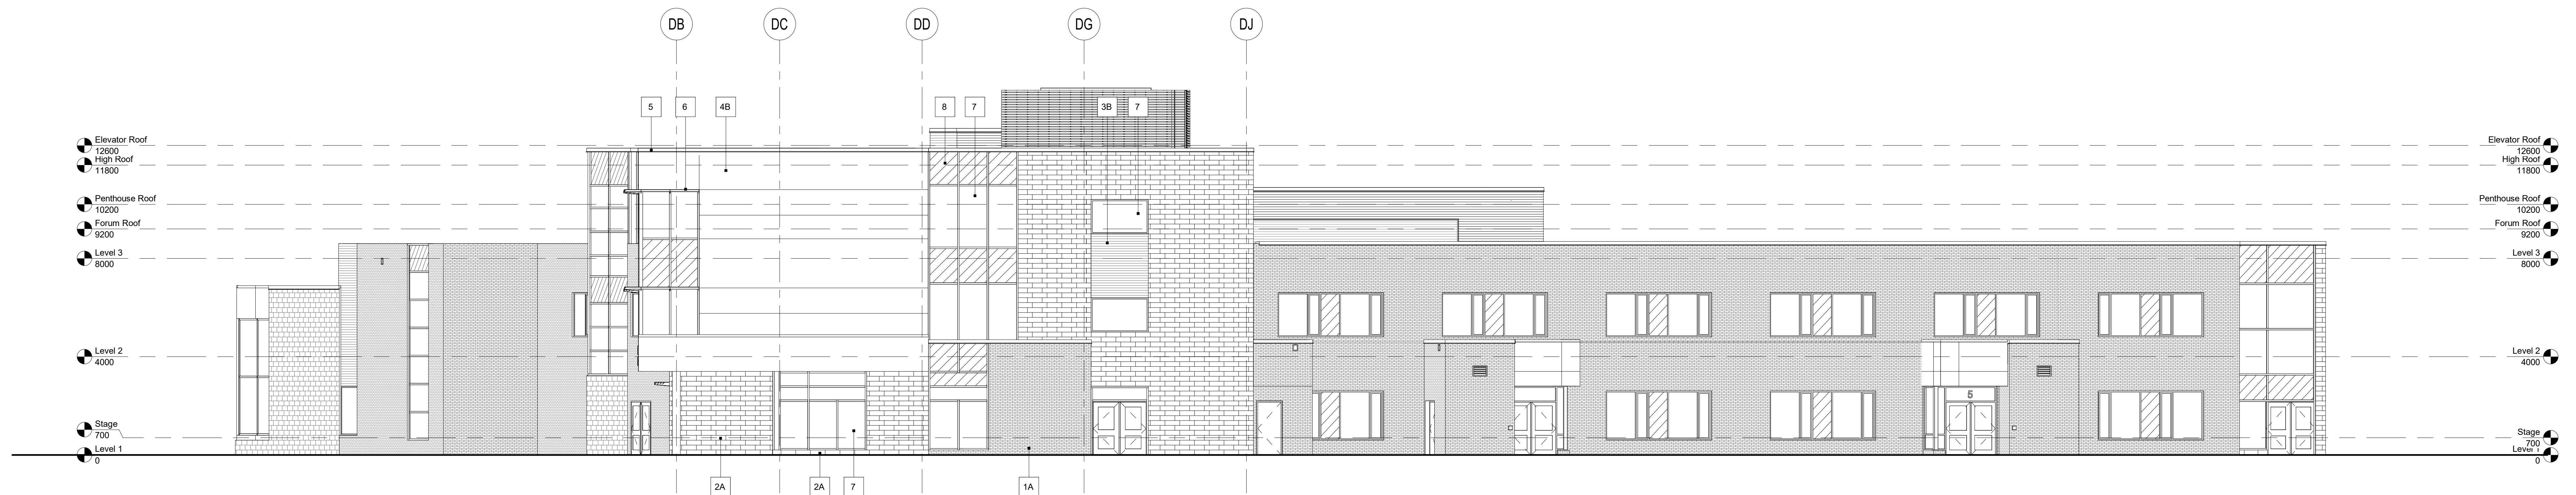

2 Building Elevation - Southeast
 1 : 100

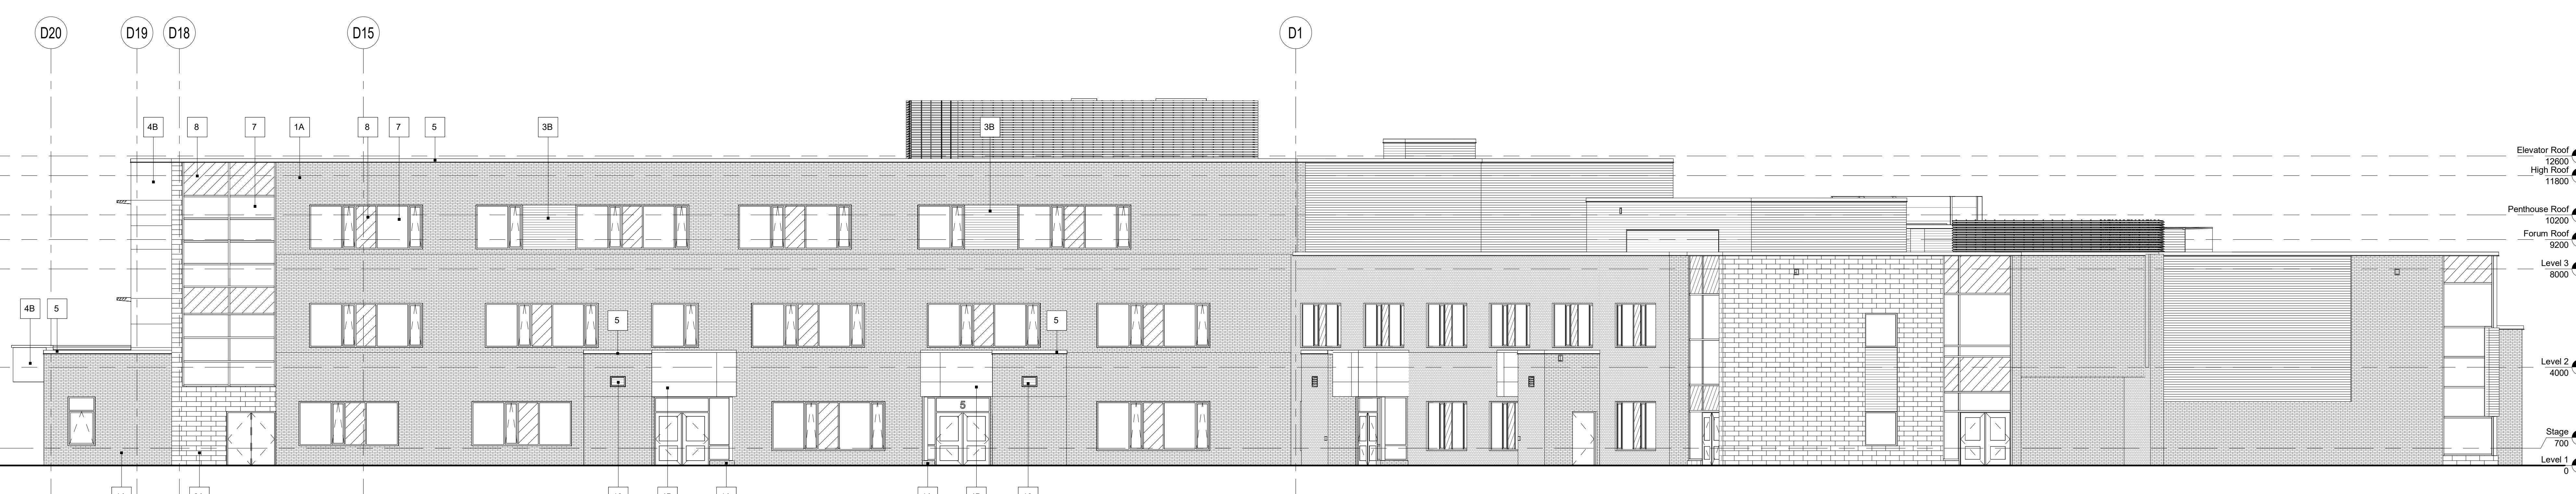


1 Building Elevation - Northeast
 1 : 100

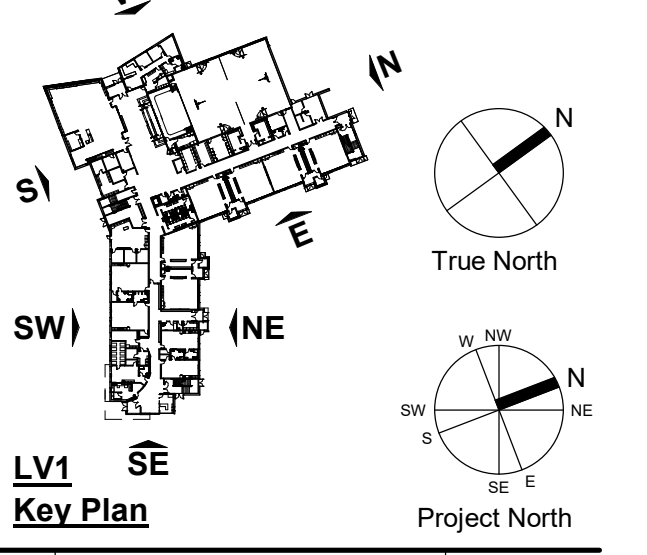

1 Re-issued for Draft Plan and Re-Zoning Re-Circulation 2024 06 19

No	Revision	Date

Scale: 1:100 unless indicated otherwise
 General Contractor shall check and verify all dimensions and report all errors and omissions to the Architect. Do not scale the drawings. Drawings shall not be used for construction purposes until issued by the Architect for construction.

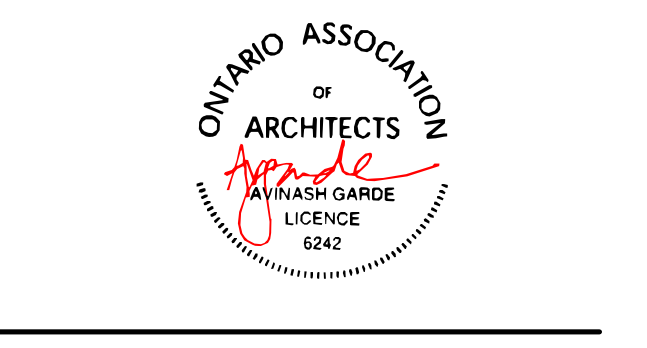


Drawn Title: BUILDING ELEVATIONS - NORTHWEST, SOUTHEAST & MISC. ELEVATIONS
 Scale: As indicated Date: NOV 2023
 Drawn by: AK Checked by: AG
 Job No. Drawing No.


2210 A402

Elevation Legend

- 1A BRICK - TYPE A
- 2A CMU/ARC - 980/190
- 3A MWP-1 - CHARCOAL
- 3B MWP-2 - BRIGHT SILVER
- 3C MWP-3 - BRIGHT SILVER HORIZONTAL PANELS
- 4A ALUMINUM COMPOSITE PANEL - METALLIC SILVER
- 4B ALUMINUM COMPOSITE PANEL - METALLIC GREY
- 5 METAL FLASHING
- 6 EXTERIOR SUN CONTROL DEVICE
- 7 GLAZING
- 8 BRANDED
- 10 MECHANICAL LOUVER
- 12 LIGHT FIXTURE - SEE ELEC DWG
- RS ROOF SCUPPER - SEE TYPICAL DETAIL 3/A12

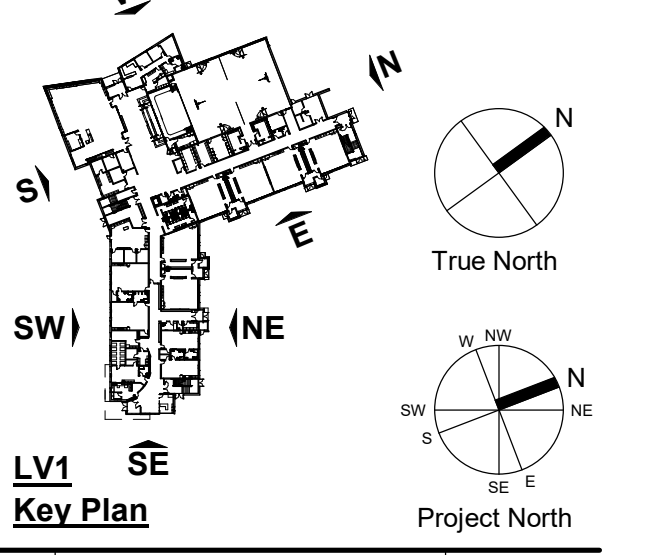

No.	Revision	Date
1	Re-issued for Draft Plan and Re-Zoning Re-Circulation	2024 06 19

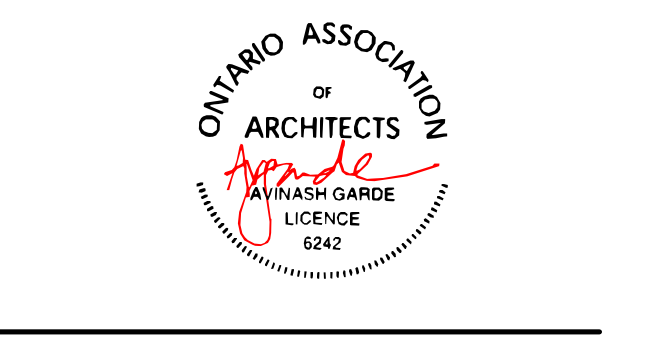


Drawn Title: **BUILDING ELEVATIONS - NORTH, EAST & MISC. ELEVATIONS**


Scale: As indicated Date: NOV 2023

Job No. A43 Drawing No. A403


This drawing is sized for 36"x48" sheet size. If not the above size, interpret the drawing accordingly. PRINTED: 2024-06-18 4:09:21 PM

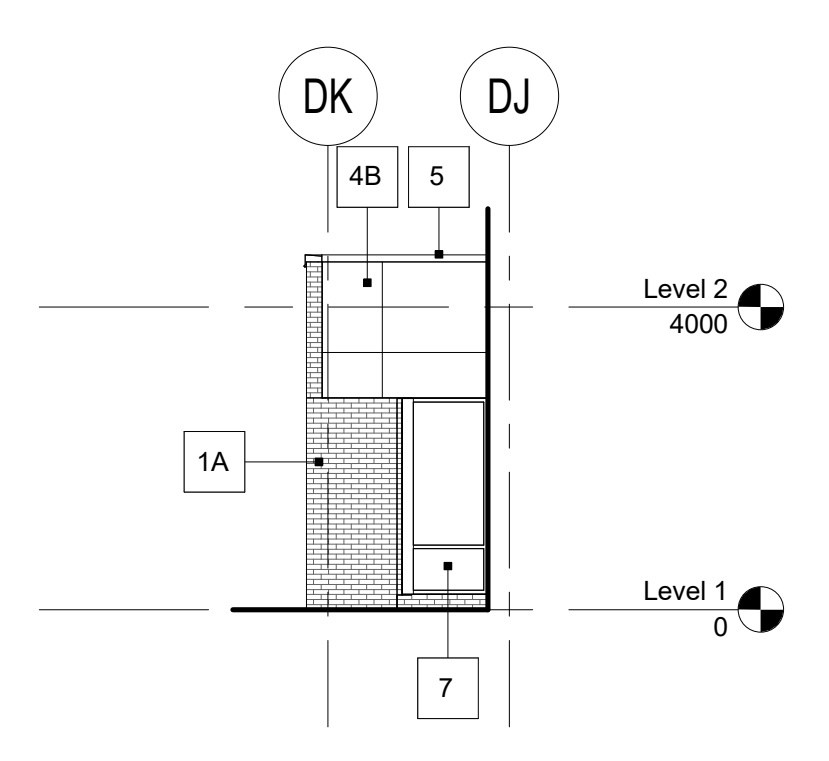


12 Building Elevation Along Grid D10
 1 : 100

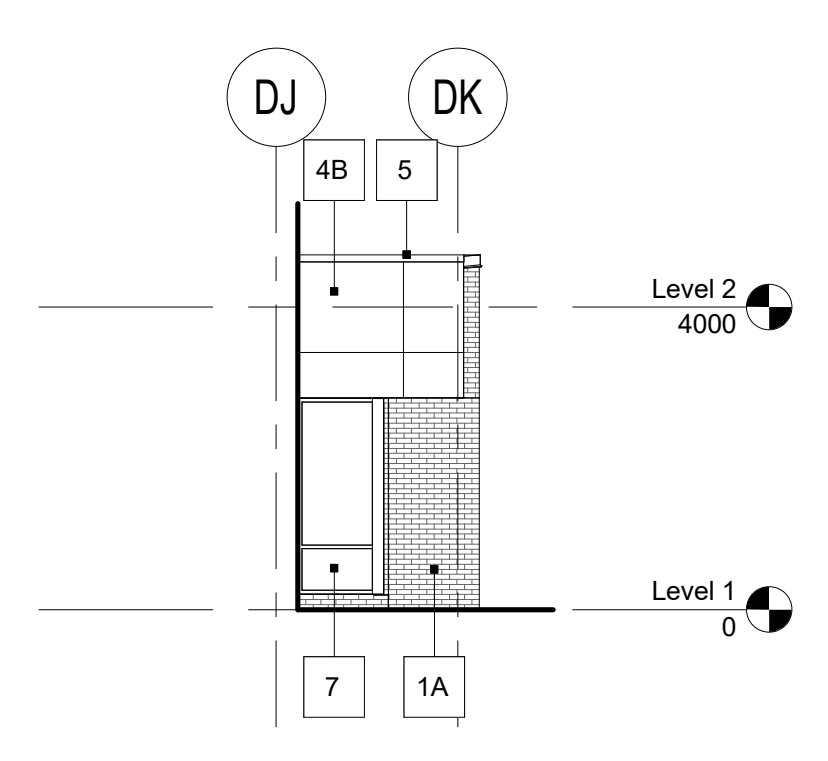


11 Building Elevation Along Grid D8
 1 : 100

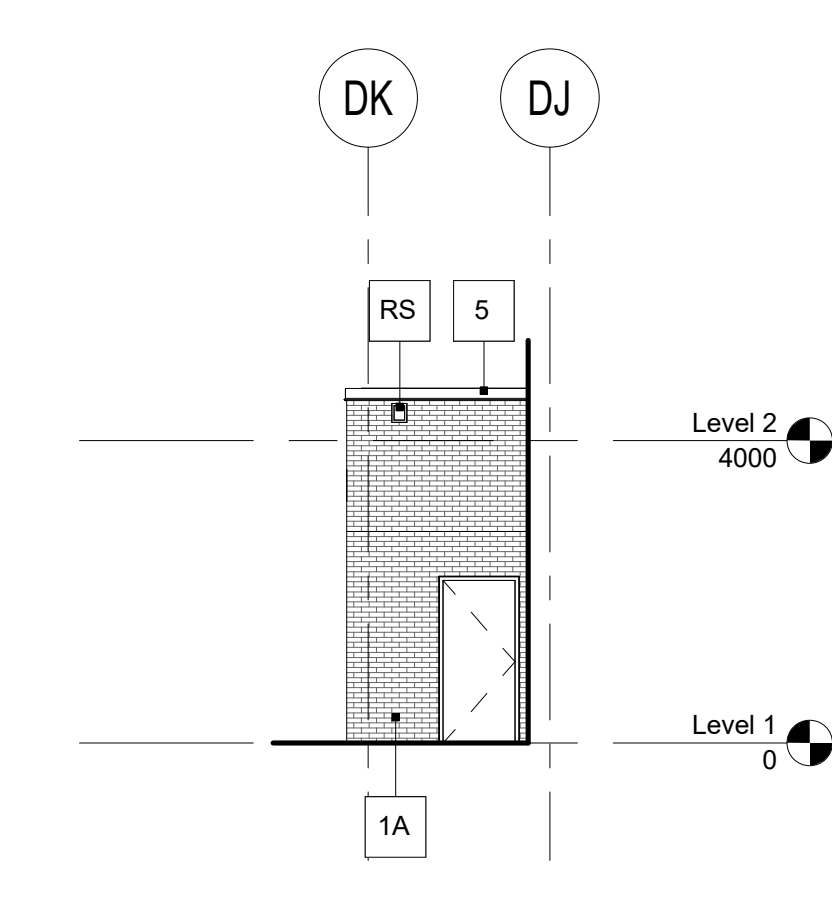


10 Building Elevation Along Grid D5
 1 : 100

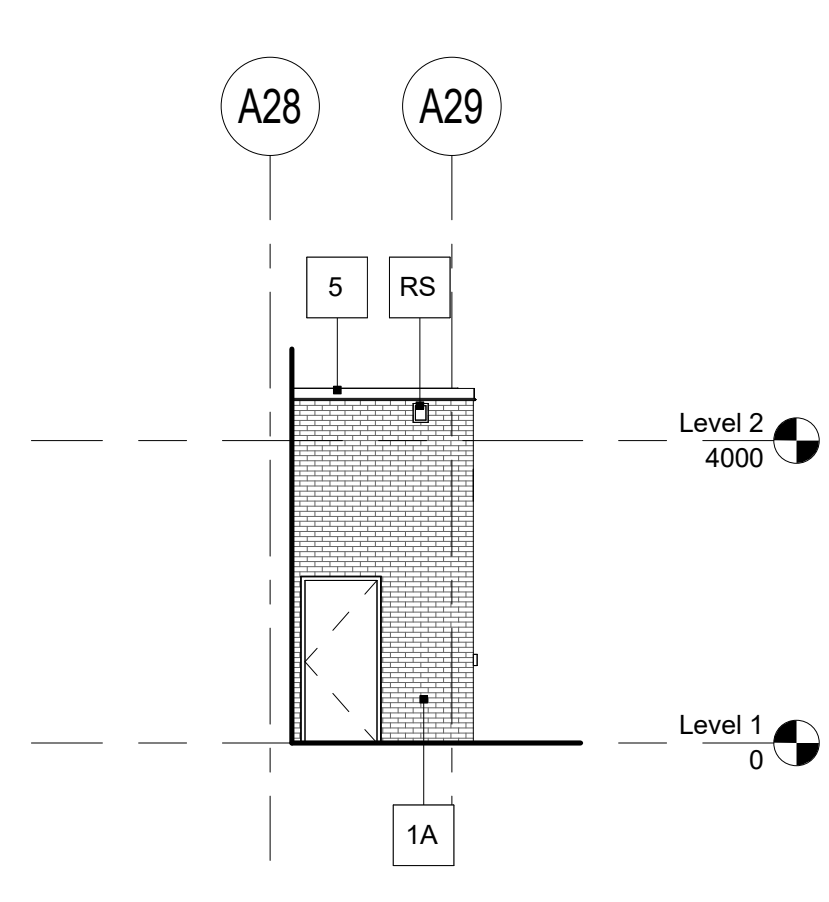


9 Building Elevation Along Grid AM.2
 1 : 100

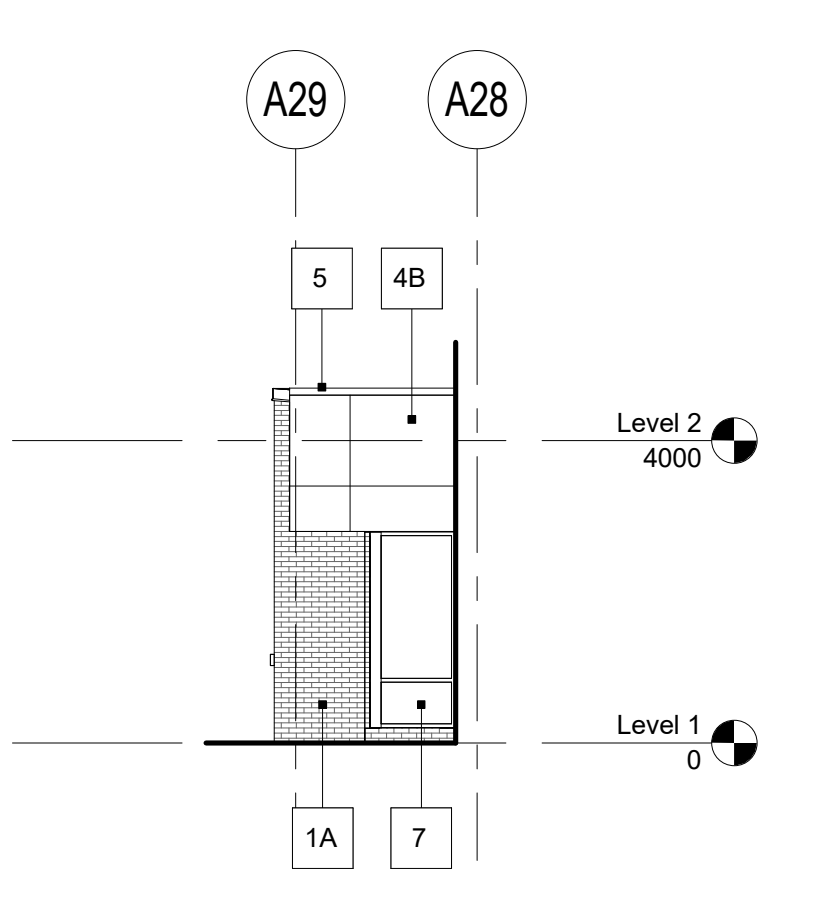


8 Building Elevation Along Grid AO
 1 : 100

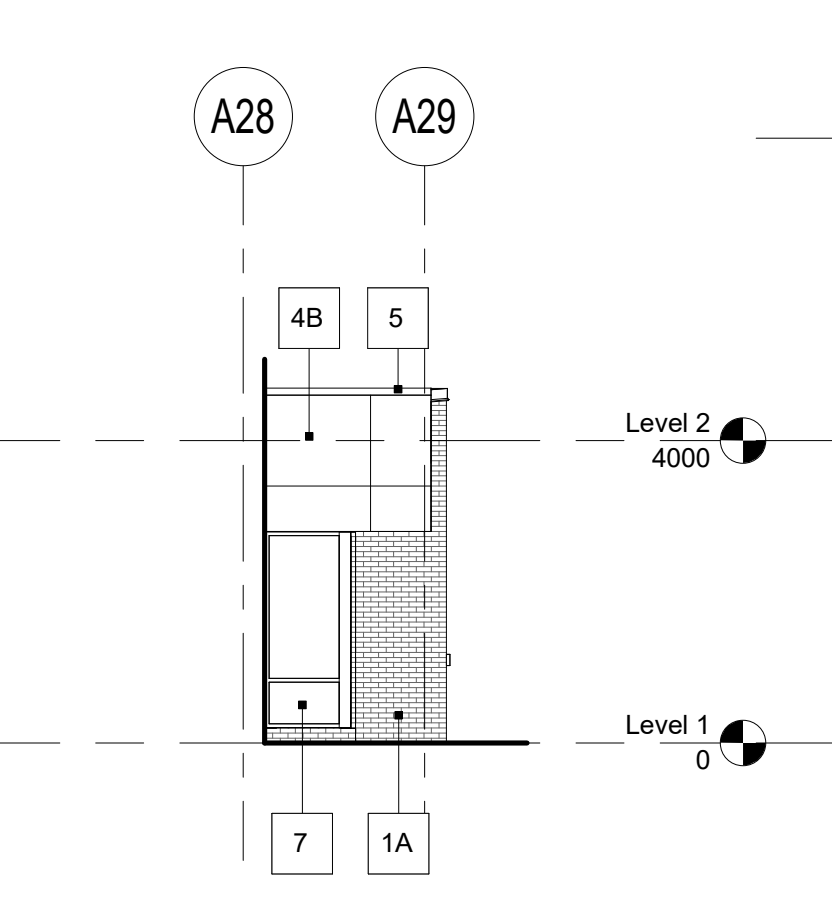


7 Building Elevation Along Grid AS.1
 1 : 100

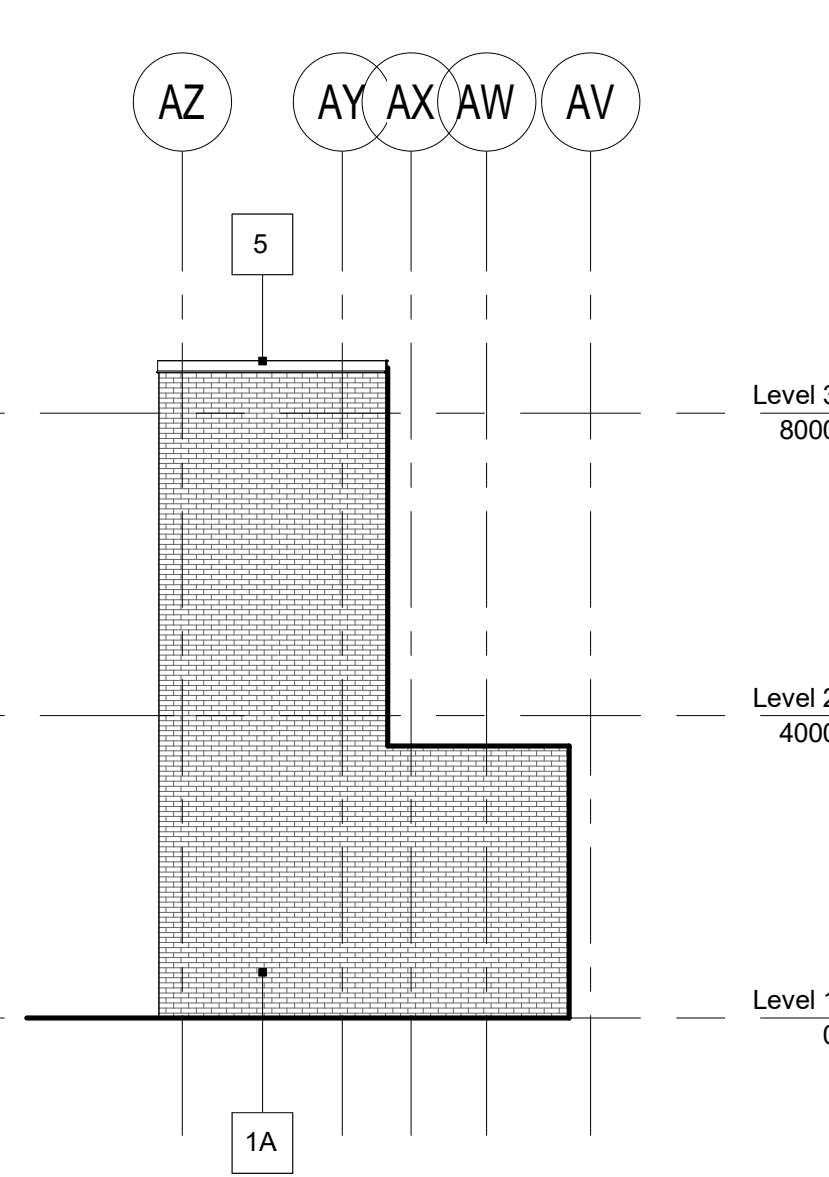


6 Building Elevation Along Grid A19
 1 : 100

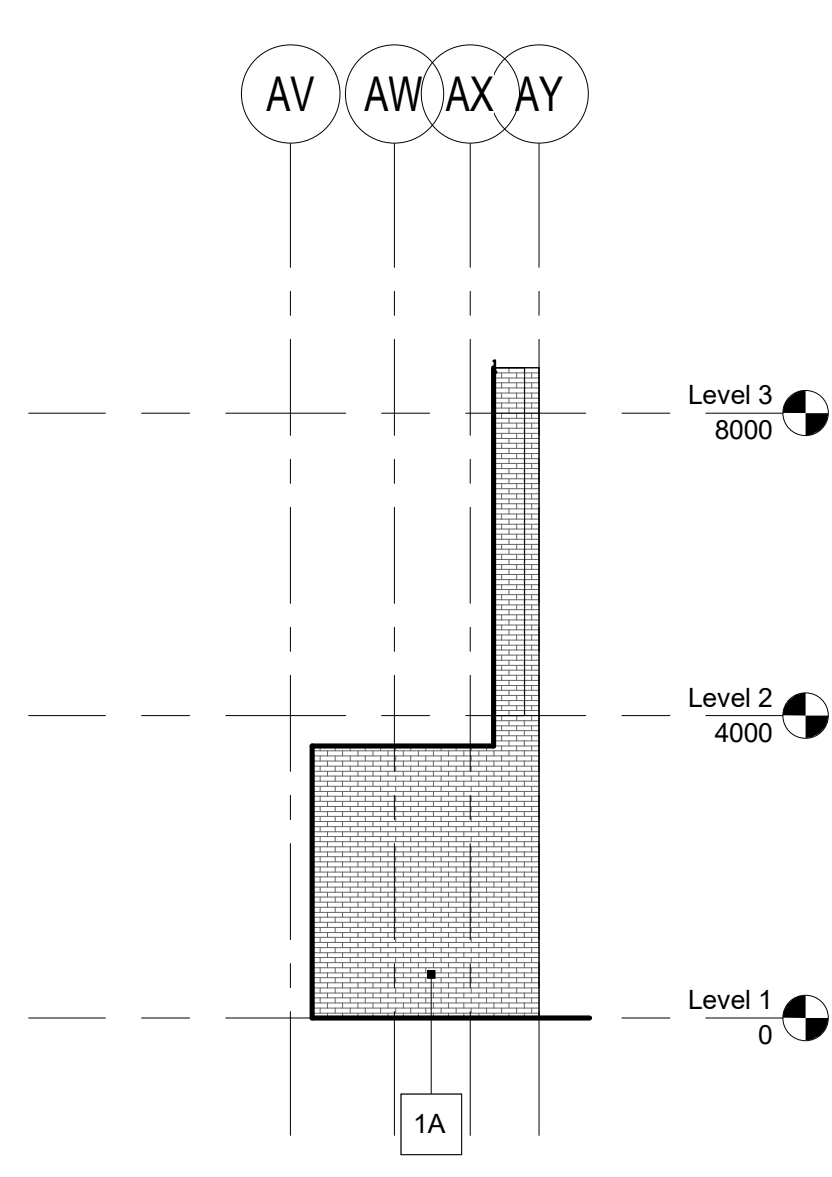

5 Building Elevation Along Grid A15
 1 : 100

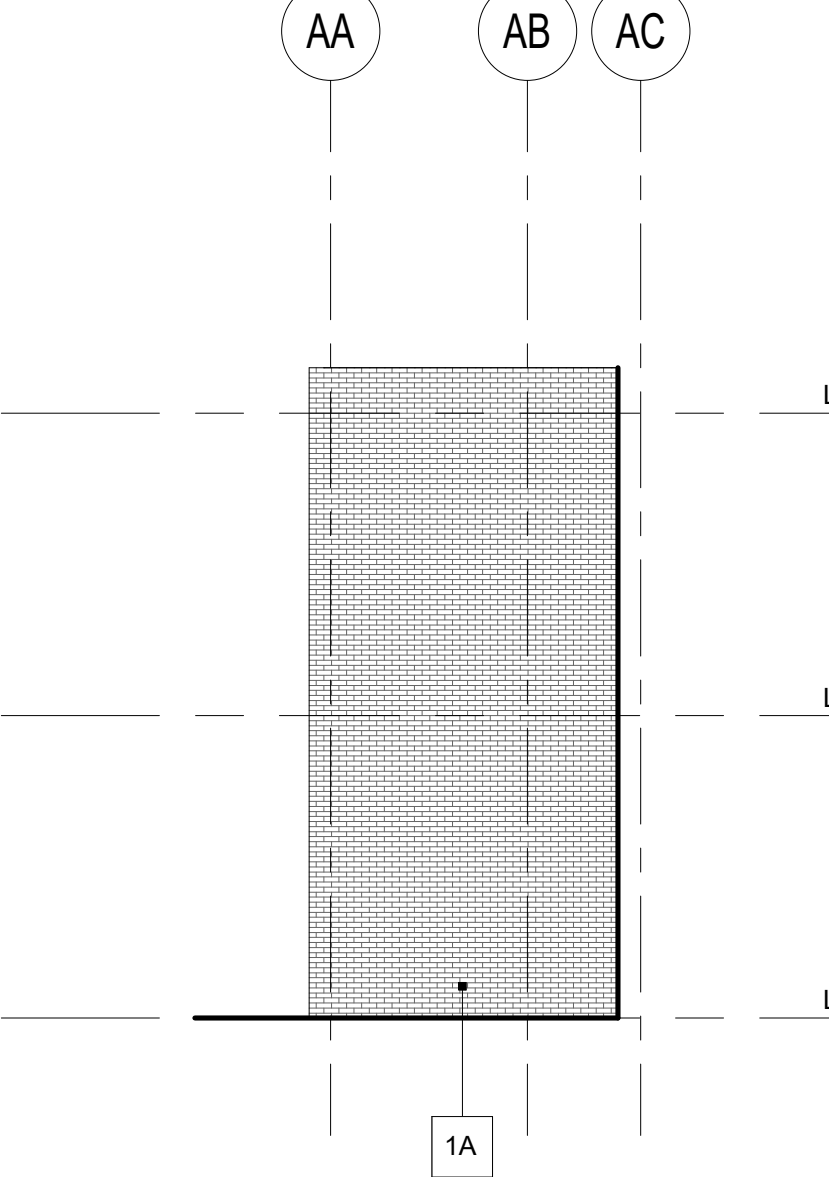


4 Building Elevation Along Grid A12
 1 : 100

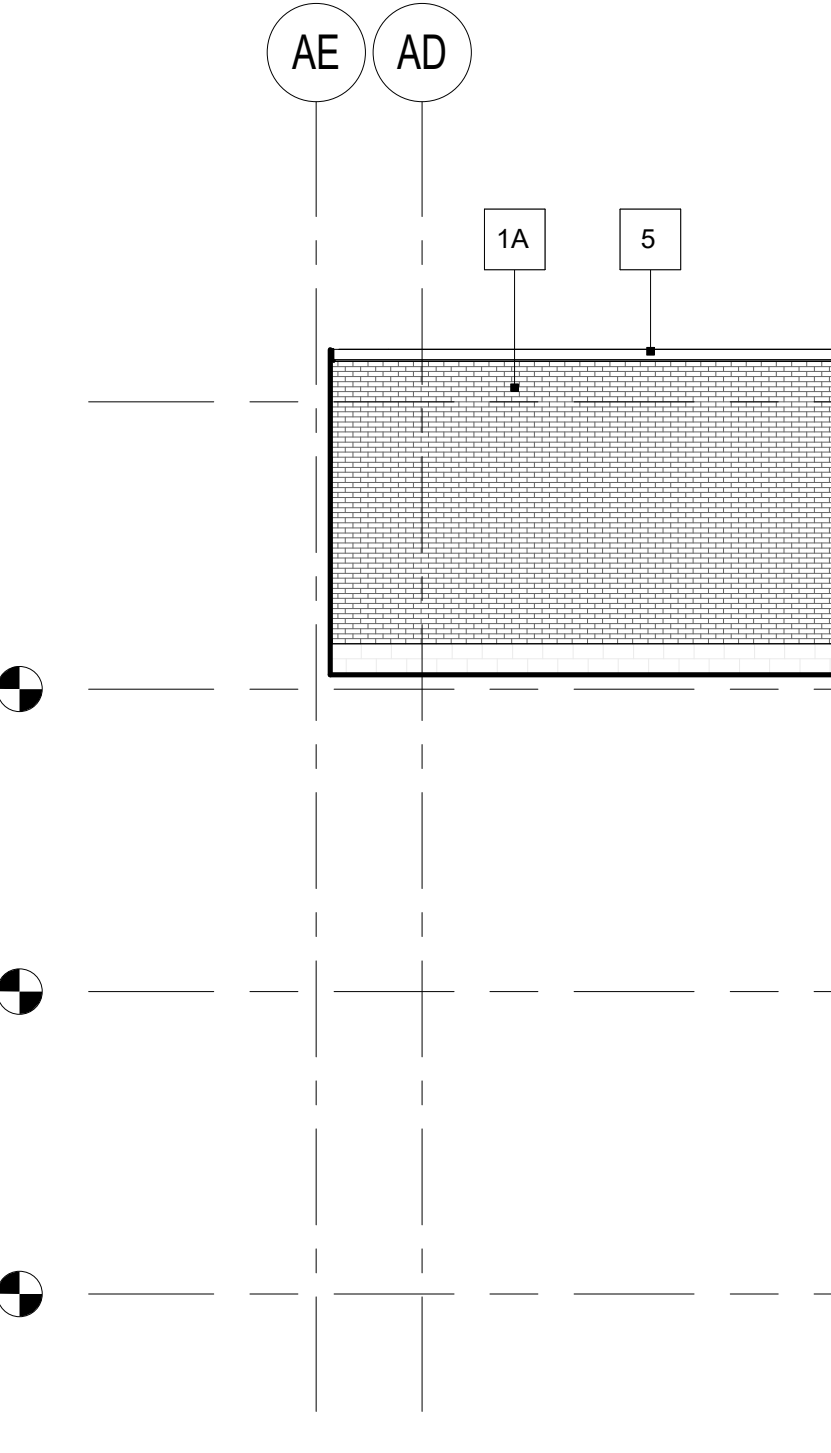

3 Building Elevation Along Grid A18
 1 : 100



2 Building Elevation - East
 1 : 100

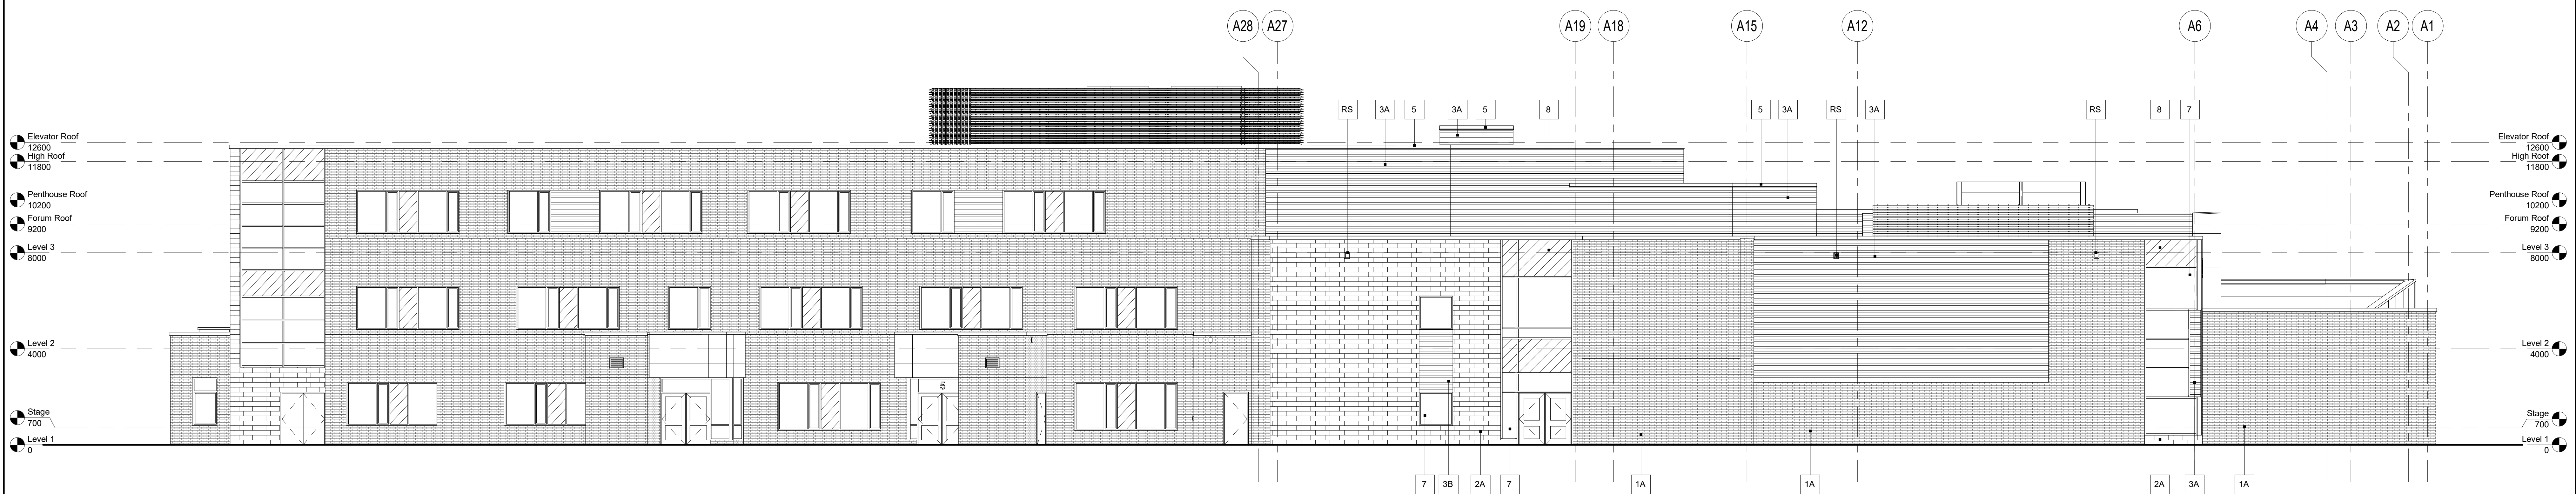

1 Building Elevation - North
 1 : 100