


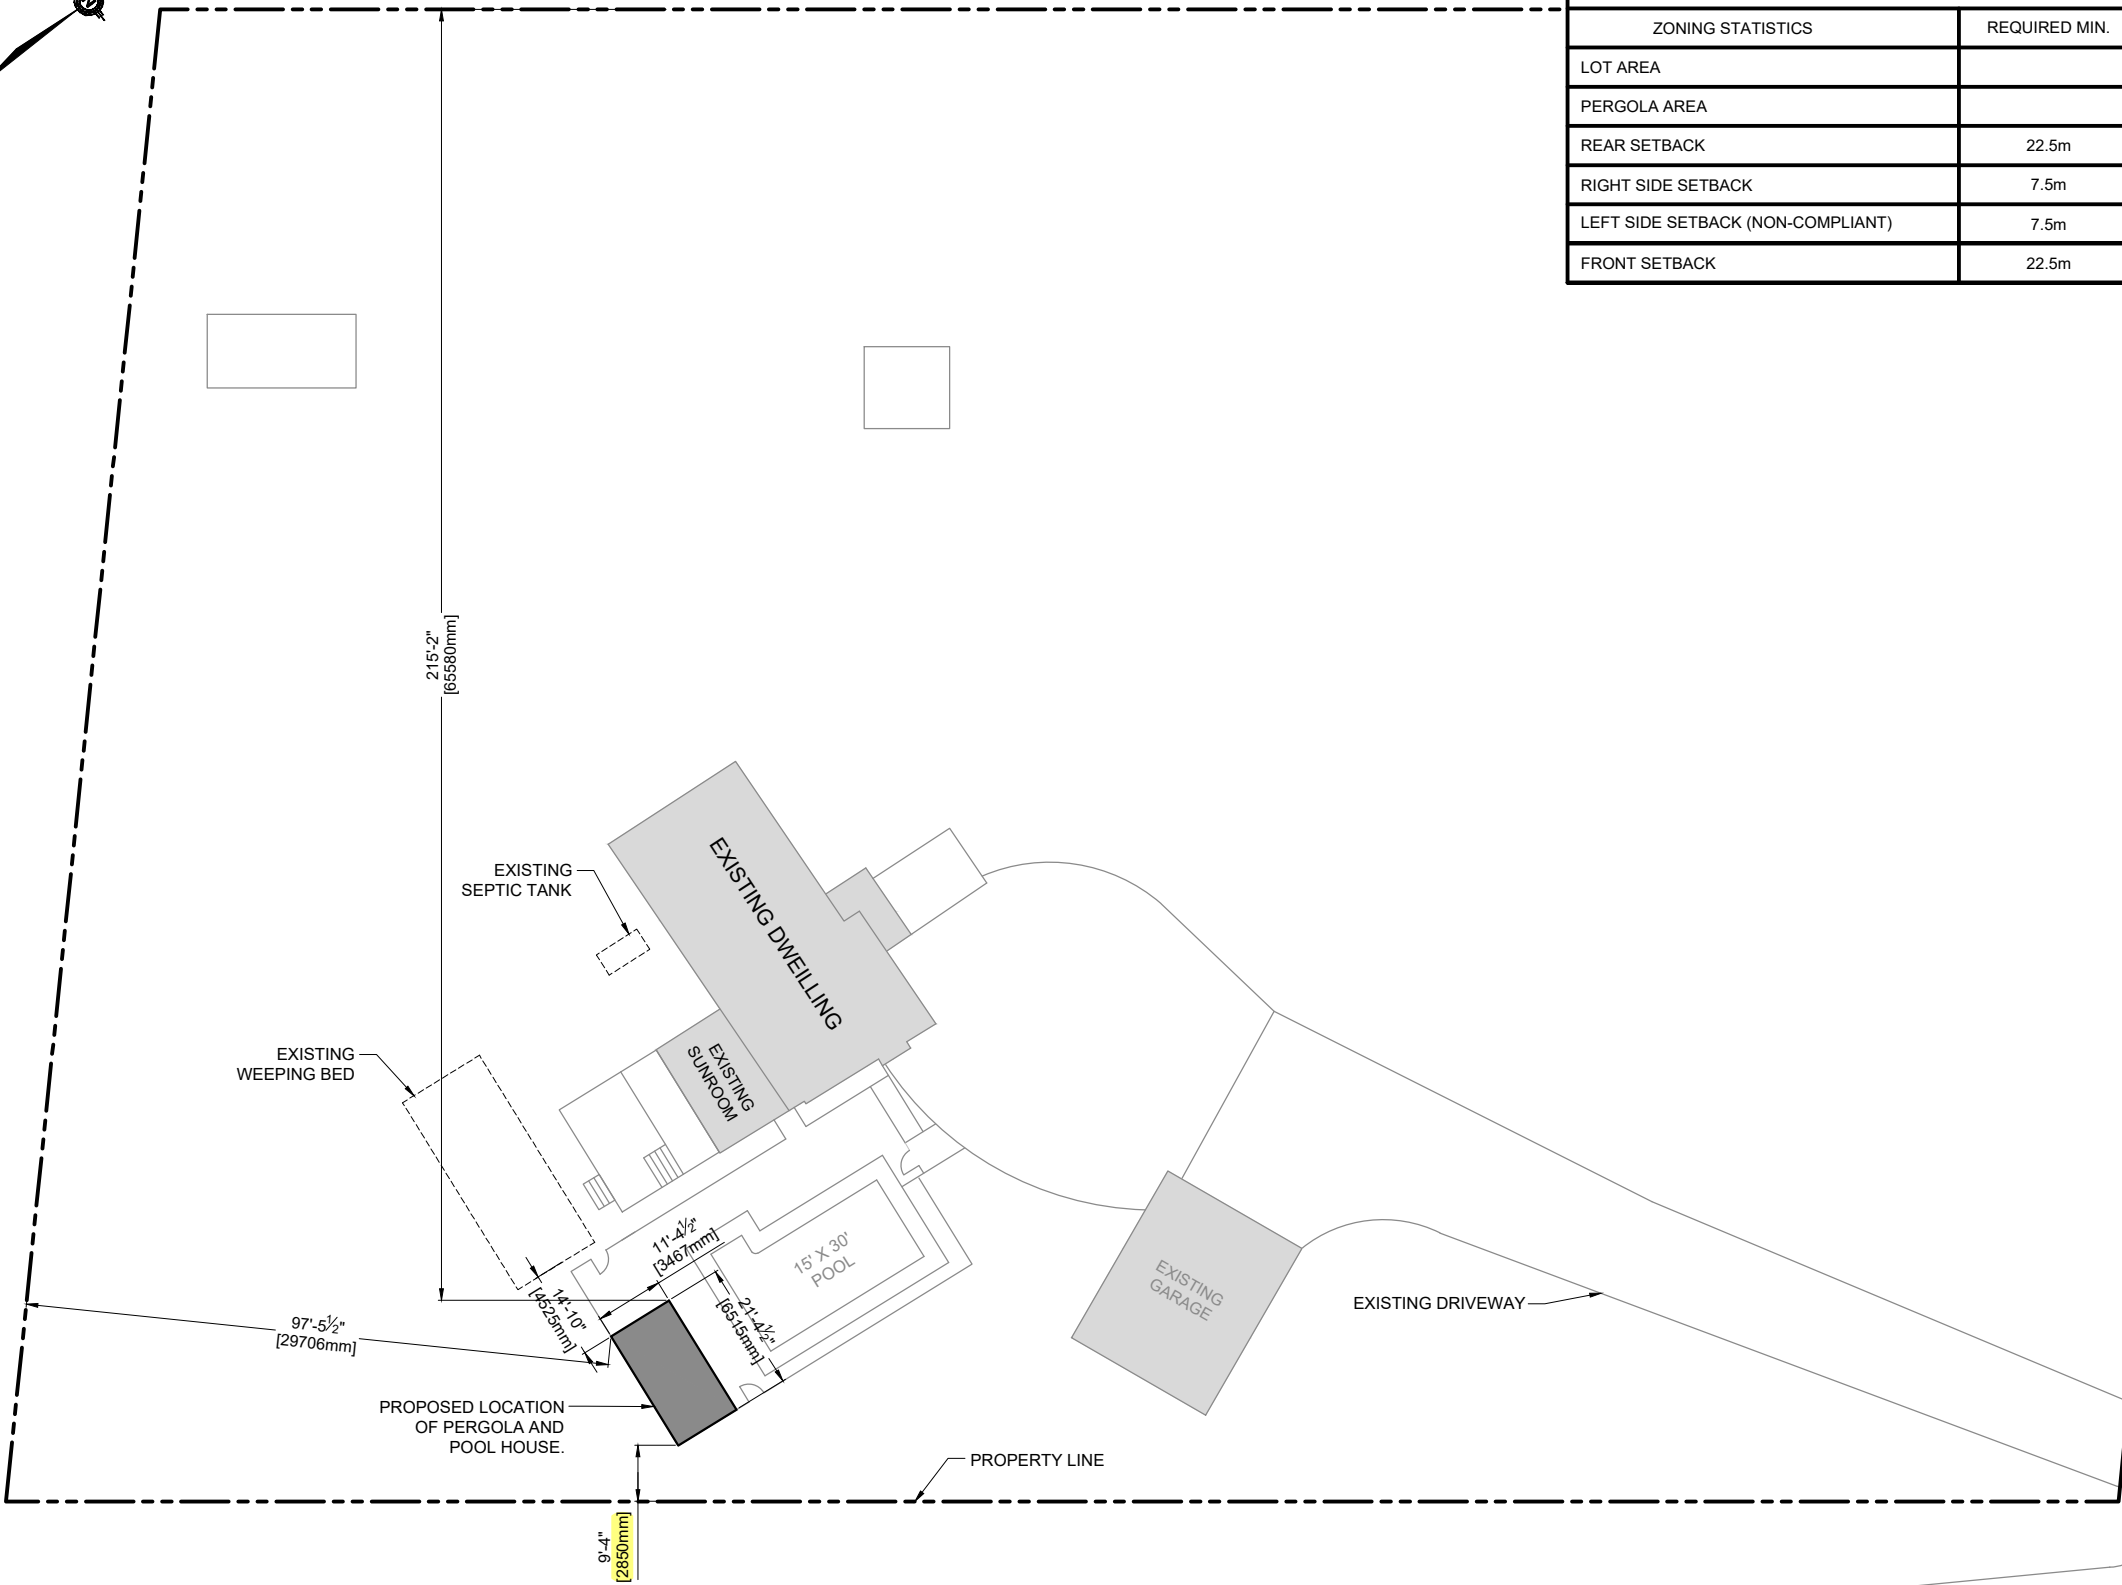

ZONING A2 (RURAL)		
ZONING STATISTICS	REQUIRED MIN.	ACTUAL
LOT AREA		8115.8m² (87357.5 sq. ft.)
PERGOLA AREA		22.58m² (243.14 sq. ft.)
REAR SETBACK	22.5m	29.71m (97.46')
RIGHT SIDE SETBACK	7.5m	65.58m (215.16')
LEFT SIDE SETBACK (NON-COMPLIANT)	7.5m	2.85m (9.33')
FRONT SETBACK	22.5m	N/A





TOWN OF MILTON
DEVELOPMENT SERVICES
A2 ZONE

ZONING: REVIEWED FOR C of A

rob.catarino


ZONING OFFICER

APR 5, 2023

DATE

#	DATE	REVISION

I, KRISTEN SACHS, HAVE REVIEWED AND TAKE RESPONSIBILITY FOR THE DESIGN WORK AND ACTIVITIES HEREIN THIS DOCUMENT.


SIGNATURE

121545
B.C.I.N.



109 Cedar Valleyview Rd
West Grey – Ontario – N4N3B8
519-400-9698
ONTARIODRAFTINGSERVICES.COM

13318 FIRST LINE
MOFFET ONTARIO

SITE PLAN

DATE MAR 2023	DRAWING No. A001
SCALE 1/32" = 1'-0"	DWG. 1 OF 6