

15	LOPA & ZBA SUB #2 - BLDG D	AUG 17, 2023
14	LOPA & ZBA SUB - BLDG D	MAY 03, 2023
13	SPA RESUB #10 - BLDG B	DEC 12, 2022
12	SPA RESUB #9 - BLDG B	OCT 18, 2022
11	SPA RESUB #8 - BLDG B	JUNE 21, 2022
10	SPA RESUBMISSION #7	SEPT 10, 2021
09	SPA RESUBMISSION #6	JULY 8, 2021
08	SPA RESUBMISSION #5	APR. 15, 2021
07	SPA RESUBMISSION #4	NOV. 20, 2020
06	SPA RESUBMISSION #3	AUG. 20, 2020
05	SPA RESUBMISSION #2	JAN. 17, 2020
04	SPA SUBMISSION	AUG. 9, 2019
03	LOPA & ZBA RE-SUBMISSION	DEC 19, 2018
02	LOPA & ZBA RE-SUBMISSION	JULY 24, 2018
01	LOPA & ZBA SUBMISSION	OCT 2, 2017

Overall Site Plan

Project:
Lindvest

8010, 8020, 8030, 8110,
8120, 8130, 8140 & 8150
Derry Road West

Connect Condo - Building D

Scale:
As indicated



Drawn by:
NB

Checked by:
MC

Project No.:
21-011


Date:
AUG 17, 2023

Drawing No.:
dA1.2

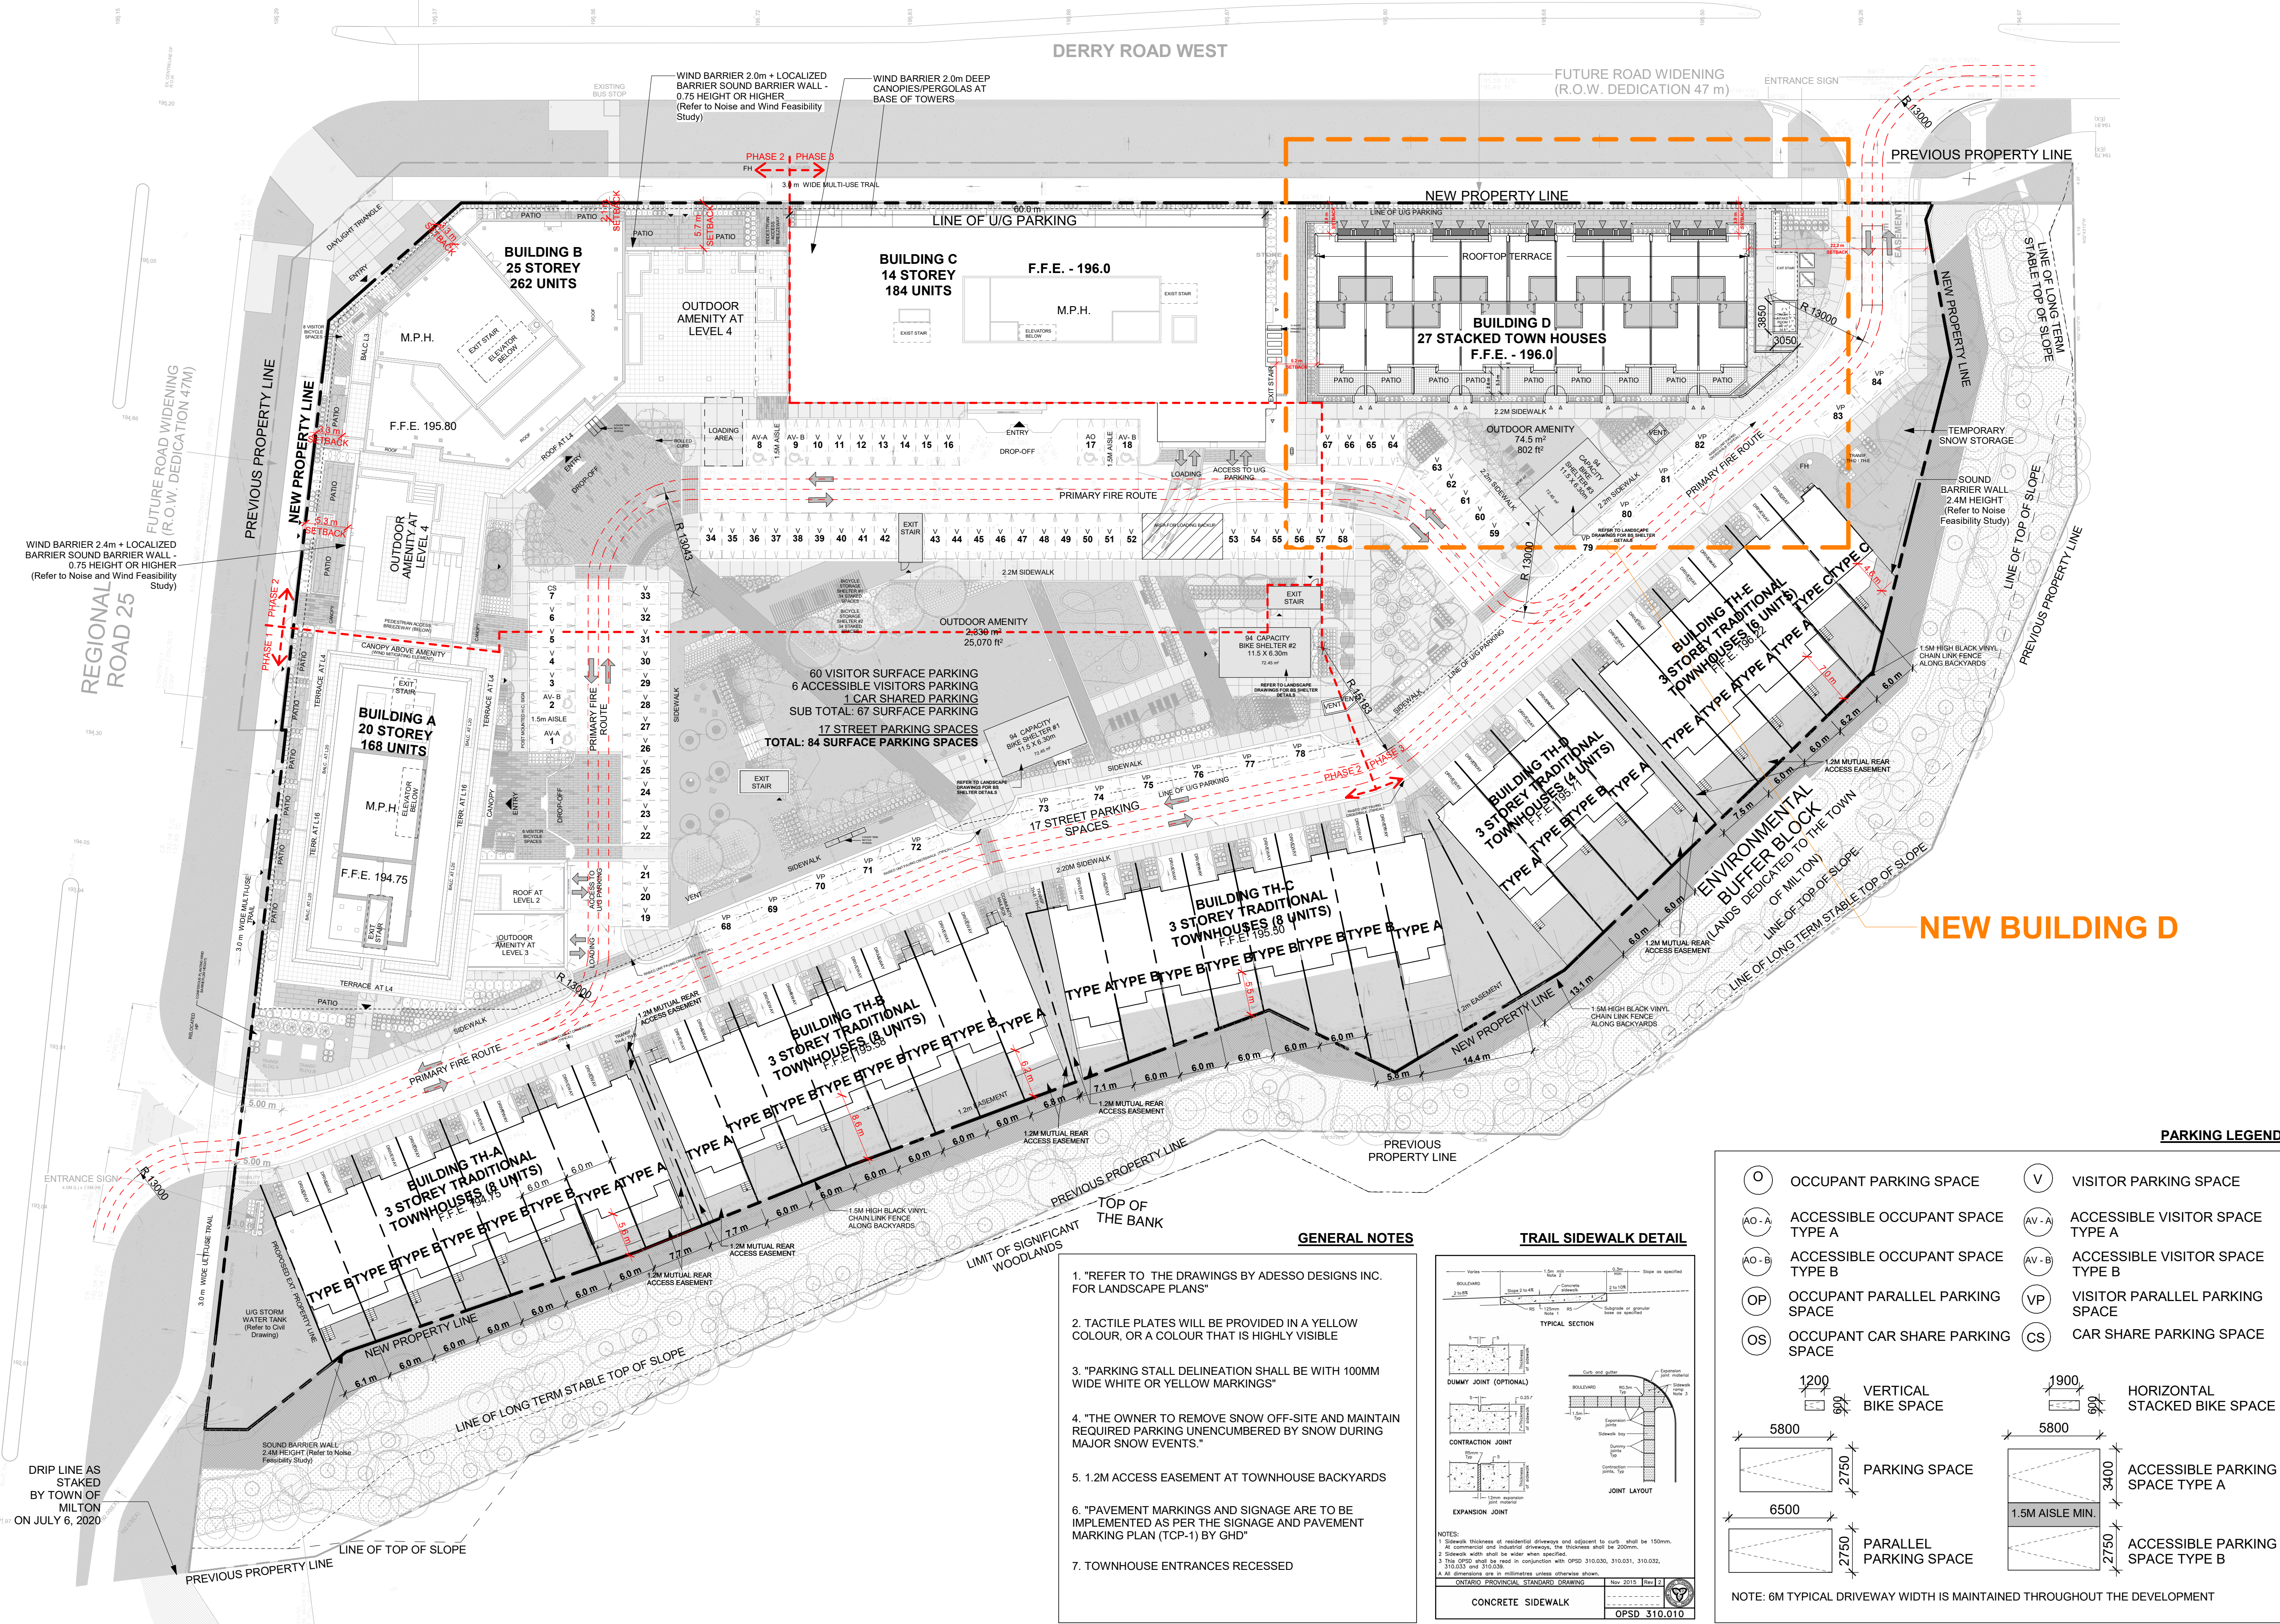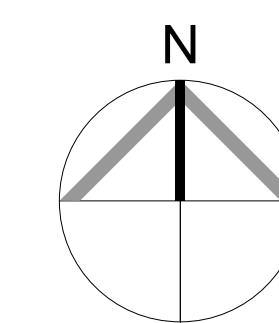

PARKING LEGEND

- OCCUPANT PARKING SPACE
- ACCESSIBLE OCCUPANT SPACE TYPE A
- ACCESSIBLE OCCUPANT SPACE TYPE B
- OCCUPANT PARALLEL PARKING SPACE
- OCCUPANT CAR SHARE PARKING SPACE
- VISITOR PARKING SPACE
- ACCESSIBLE VISITOR SPACE TYPE A
- ACCESSIBLE VISITOR SPACE TYPE B
- VISITOR PARALLEL PARKING SPACE
- CAR SHARE PARKING SPACE

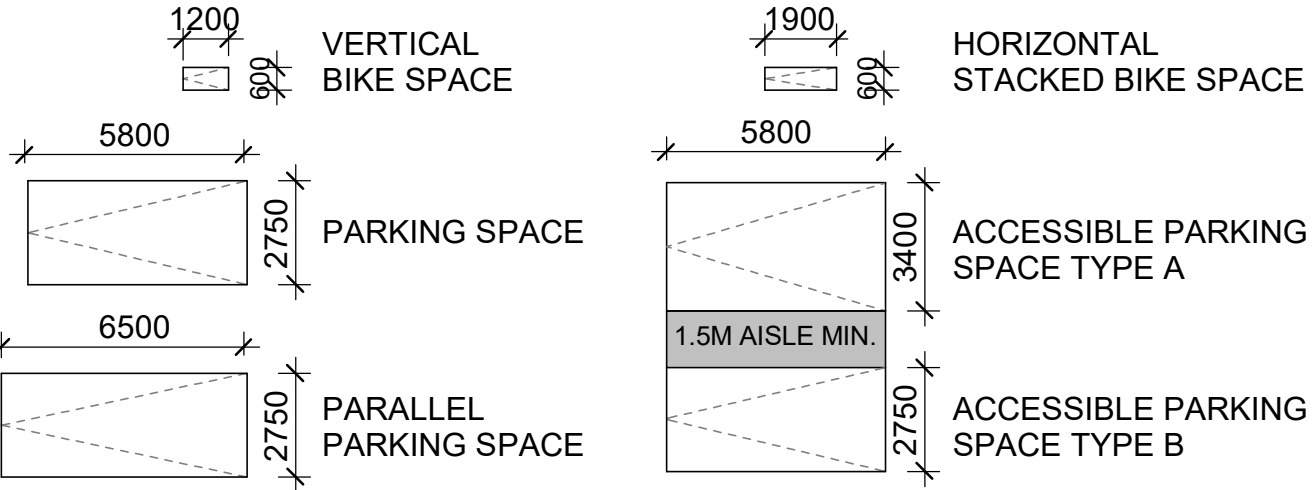


NOTE: 6M TYPICAL DRIVEWAY WIDTH IS MAINTAINED THROUGHOUT THE DEVELOPMENT

GENERAL NOTES

- "REFER TO THE DRAWINGS BY ADESSO DESIGNS INC. FOR LANDSCAPE PLANS"
- TACTILE PLATES WILL BE PROVIDED IN A YELLOW COLOUR, OR A COLOUR THAT IS HIGHLY VISIBLE
- "PARKING STALL DELINEATION SHALL BE WITH 100MM WIDE WHITE OR YELLOW MARKINGS"
- "THE OWNER TO REMOVE SNOW OFF-SITE AND MAINTAIN REQUIRED PARKING UNENCUMBERED BY SNOW DURING MAJOR SNOW EVENTS."
- 1.2M ACCESS EASEMENT AT TOWNHOUSE BACKYARDS
- "PAVEMENT MARKINGS AND SIGNAGE ARE TO BE IMPLEMENTED AS PER THE SIGNAGE AND PAVEMENT MARKING PLAN (TCP-1) BY GHD"
- TOWNHOUSE ENTRANCES RECESSED

TRAIL SIDEWALK DETAIL

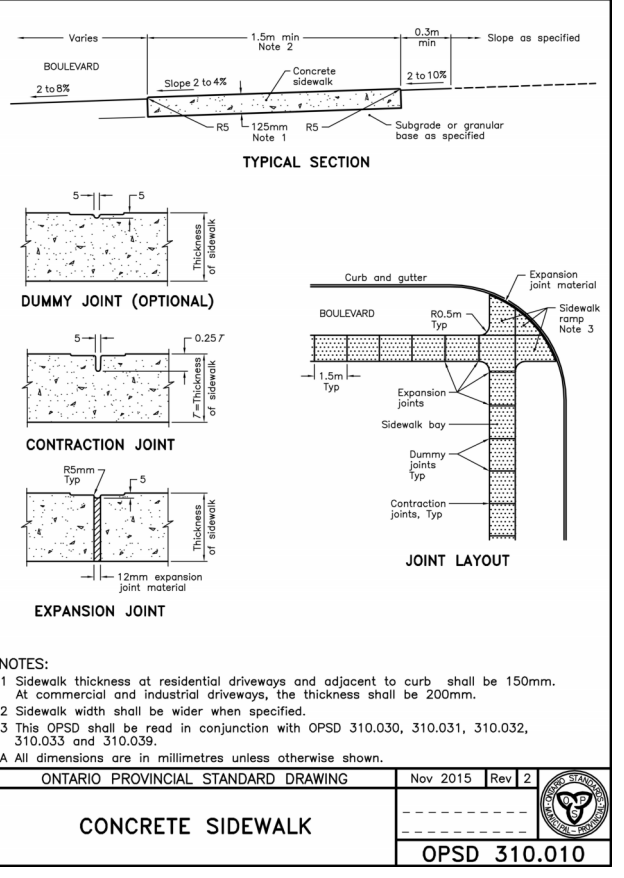

SITE PLAN

Scale: 1 : 400

1

dA1.2