

ONTARIO STREET

ORIGINAL TOWNSHIP ROAD ALLOWANCE BETWEEN CONCESSIONS 2 & 3 NEW SURVEY

PIN 2 4 9 4 9 - 0 0 0 1

74.54

N 44°00'00" W

PIN 24949 - 0002

PROPERTY LINE

NEW SURVEY

CONCESSION 3

TRANSFORMER

GAS METER

RETAIL SPACE

DOGTOPIA

OFFICE SPACE

GARBAGE ENCLOSURE

CHAIN LINK FENCE

PROPERTY LINE

41.82m

N 43°55'30" W

PART 2 20R-5658

PIN 24949 - 0021

PART 3 20R-5658

N 44°53'00" E

22.85

PART 1 EX54 PIN 24949-0002

N 42°03'10" E

36.29

PART 1 EX-57

PIN 2 4 9 4 9 - 0 0 0 2

N 39°57'20" E

20.50

N 87°28'20" W

10.09

8°-0" [2.74M]

18°-2" [5.54M]

8°-0" [2.74M]

18°-2" [5.54M]

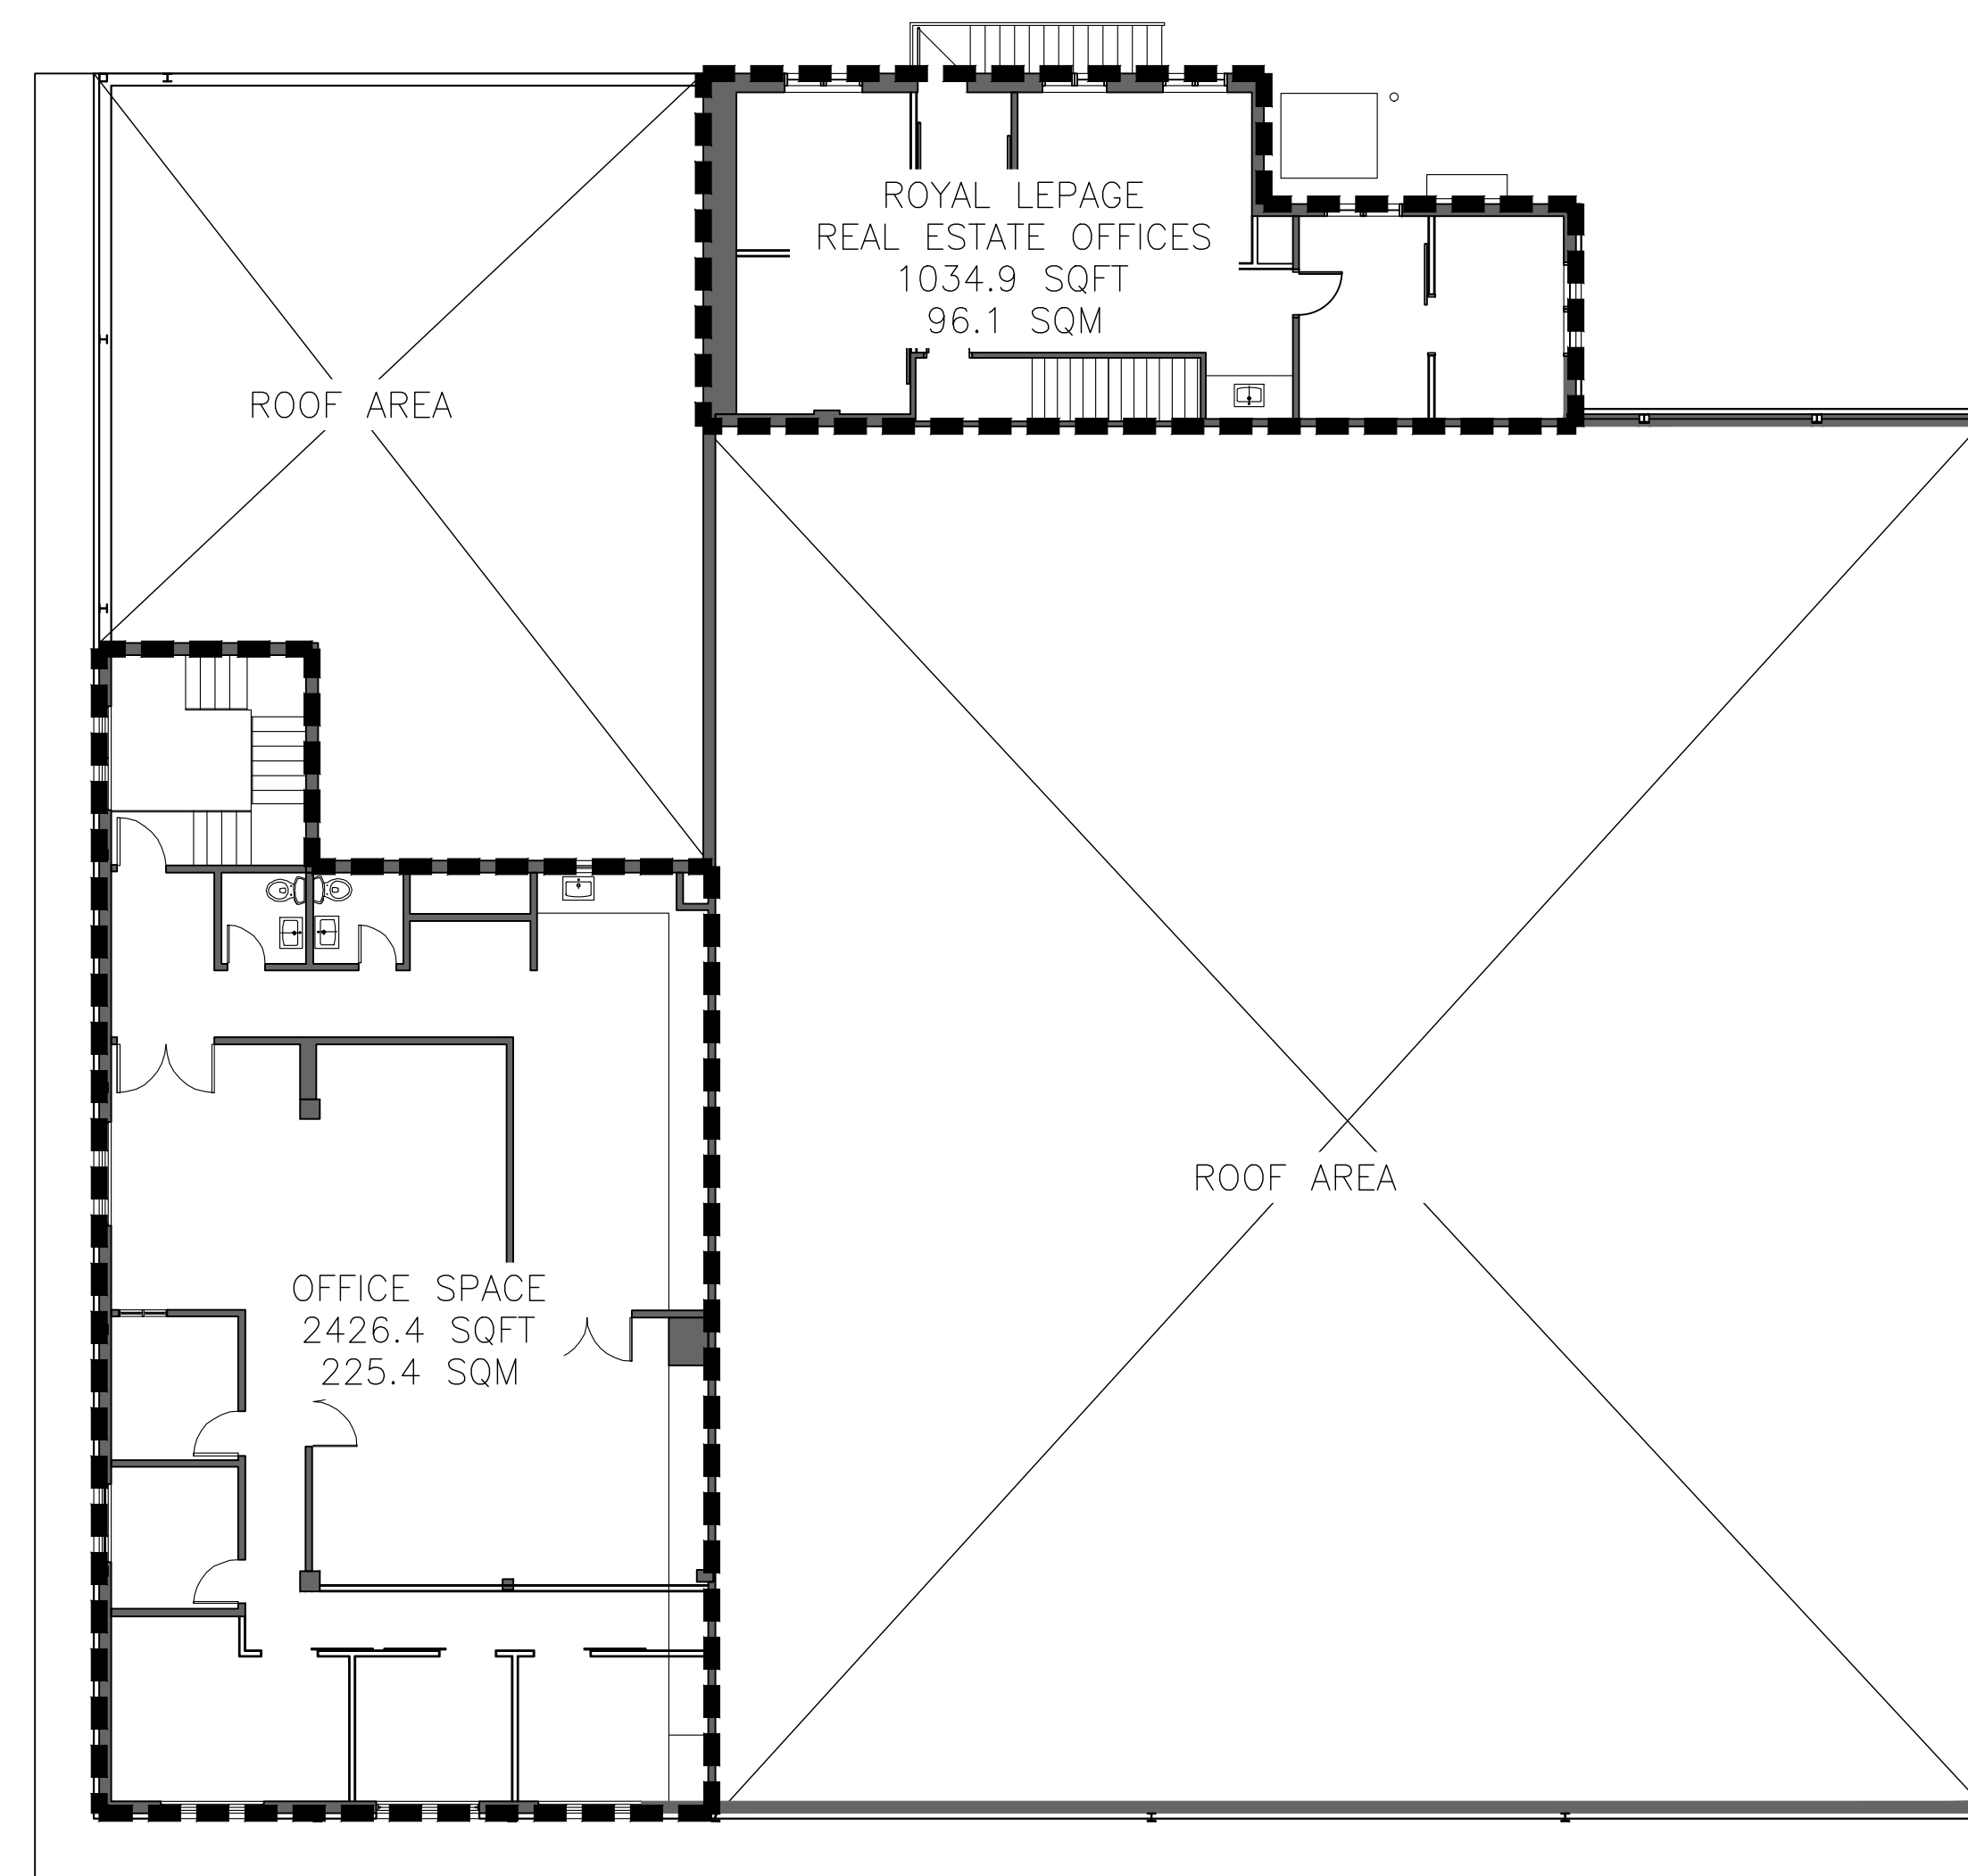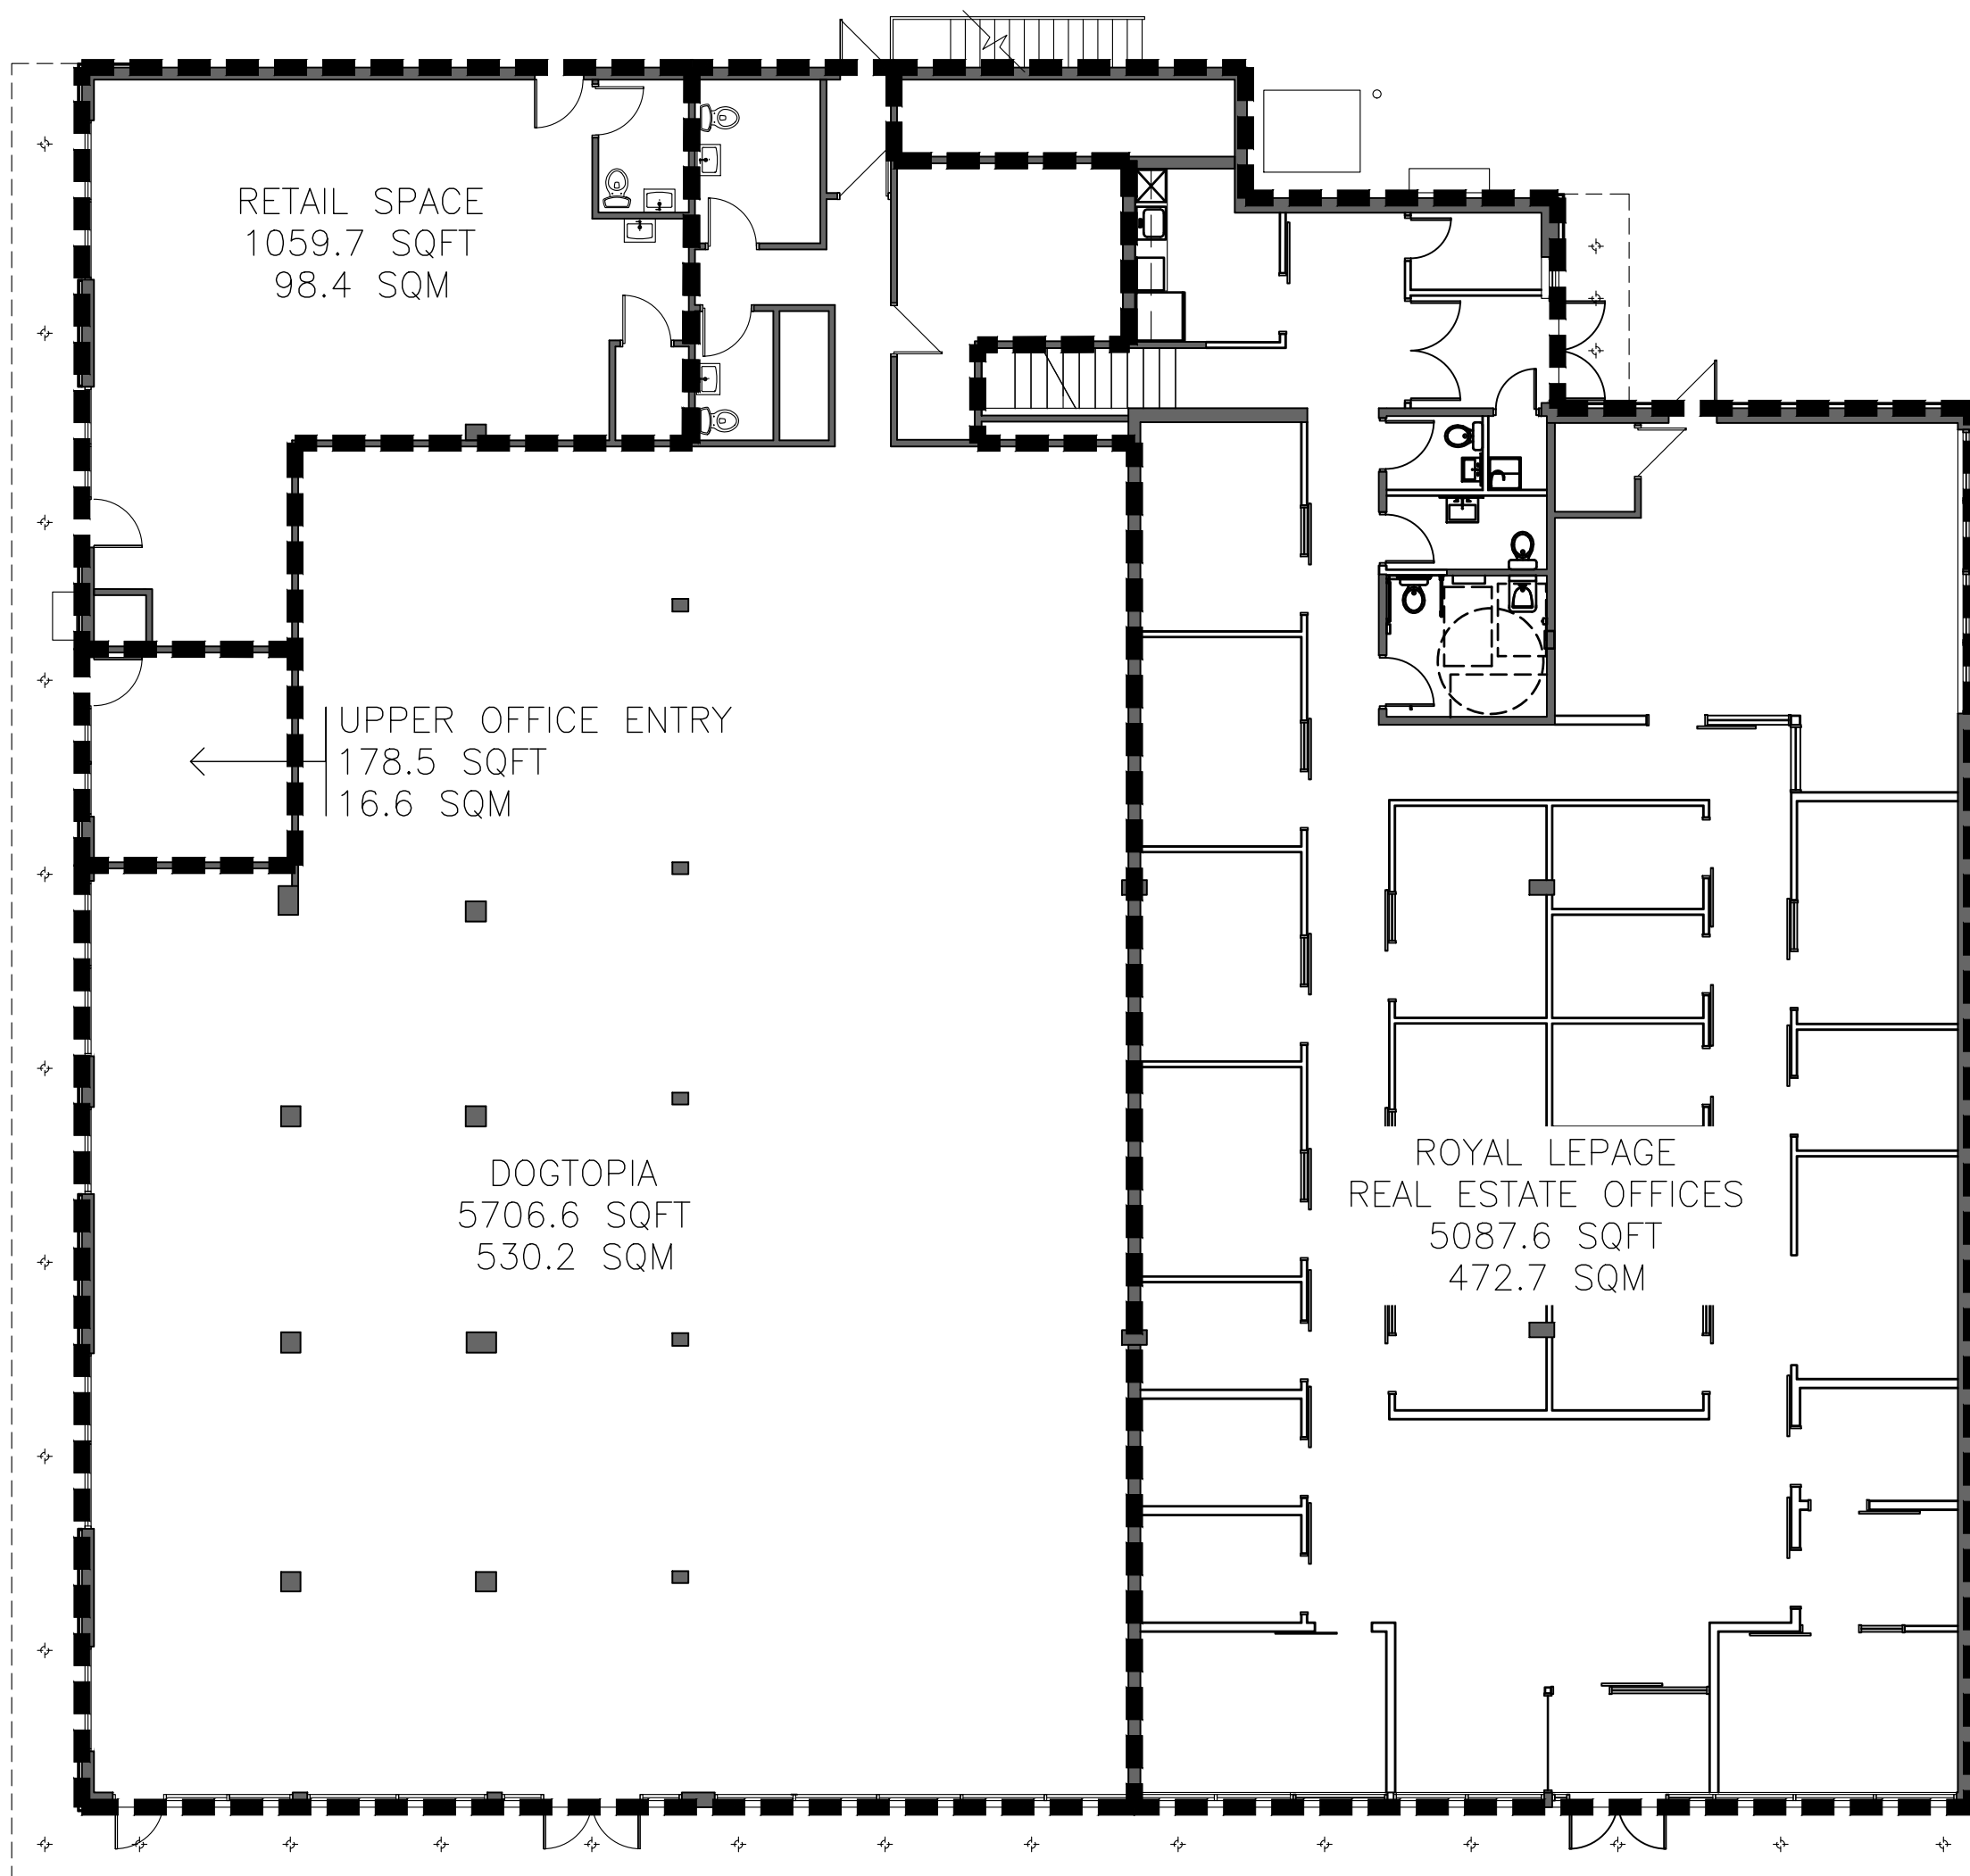

our cool blue architects inc.
 450 Bronte St. S. Suite 213
 MILTON - ON - L9T 8T2
 www.ourcoolblue.com
 e: info@ourcoolblue.com
 p: 905 363 7677
 f: 905 363 7677

OCBA

general notes:

1. ALL DIMENSIONS IN IMPERIAL.
2. VERIFY ALL DIMENSIONS.
3. DO NOT SCALE DRAWINGS.
4. CHECK DRAWINGS AGAINST SPECIFICATIONS.
5. USE THE LATEST REVISED DRAWINGS ONLY.
6. REPORT ANY DISCREPANCIES, DISCOVERED ERRORS, OR OMISSIONS TO THE OWNER BEFORE PROCEEDING.
7. CONTRACTOR SHALL VERIFY ALL SITE CONDITIONS PRIOR TO CONSTRUCTION AND INFORM OWNER OF ALL DISCREPANCIES. DO NOT SCALE THESE DRAWINGS.
8. CONSTRUCTION SHALL BE IN ACCORDANCE WITH PART 9 AND 4 OF THE ONTARIO BUILDING CODE AND LOCAL BY-LAWS.
9. IT SHALL BE THE RESPONSIBILITY OF THE CONTRACTOR TO CONFORM WITH THESE SECTIONS WHERE APPLICABLE AND BE AQUAINTED GENERALLY WITH PART 9 OF THE BUILDING CODE.

ISSUE #	DATE	DESCRIPTION	INITIAL
1	02/20/24	PERMIT	TK
2	03/07/24	PERMIT	TK
3	03/21/24	PERMIT	TK
4	03/27/24	PERMIT	TK



PERMIT
 Issued for:
MARCH 27, 2024
 Issue date:
 Project No. _____ DRL _____ TK _____
 Drawn by _____ Checked by _____

DOGTOPIA
Renovation
459 Main Street East
 Milton Ontario

Floor Plan
 Drawing title

A2.1
 Sheet no.

1
 A2.1 GROUND FLOOR PLAN
 3/32" = 1'-0"

2
 A2.1 SECOND FLOOR PLAN
 3/32" = 1'-0"