
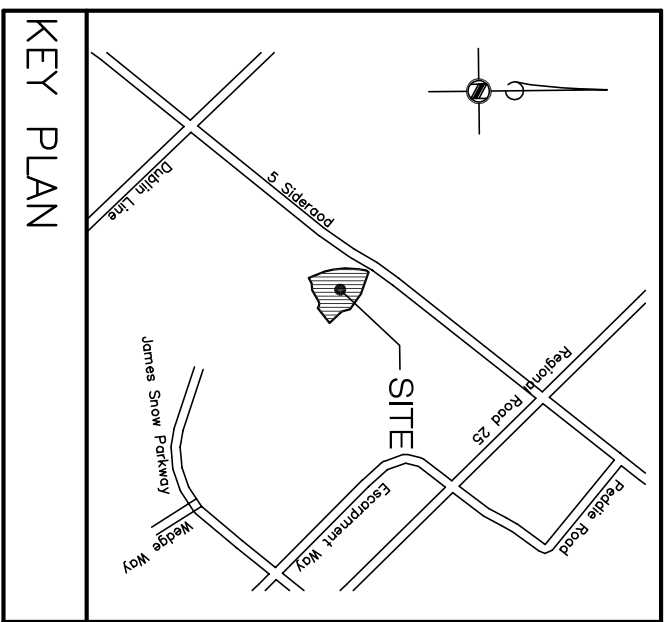


255.98

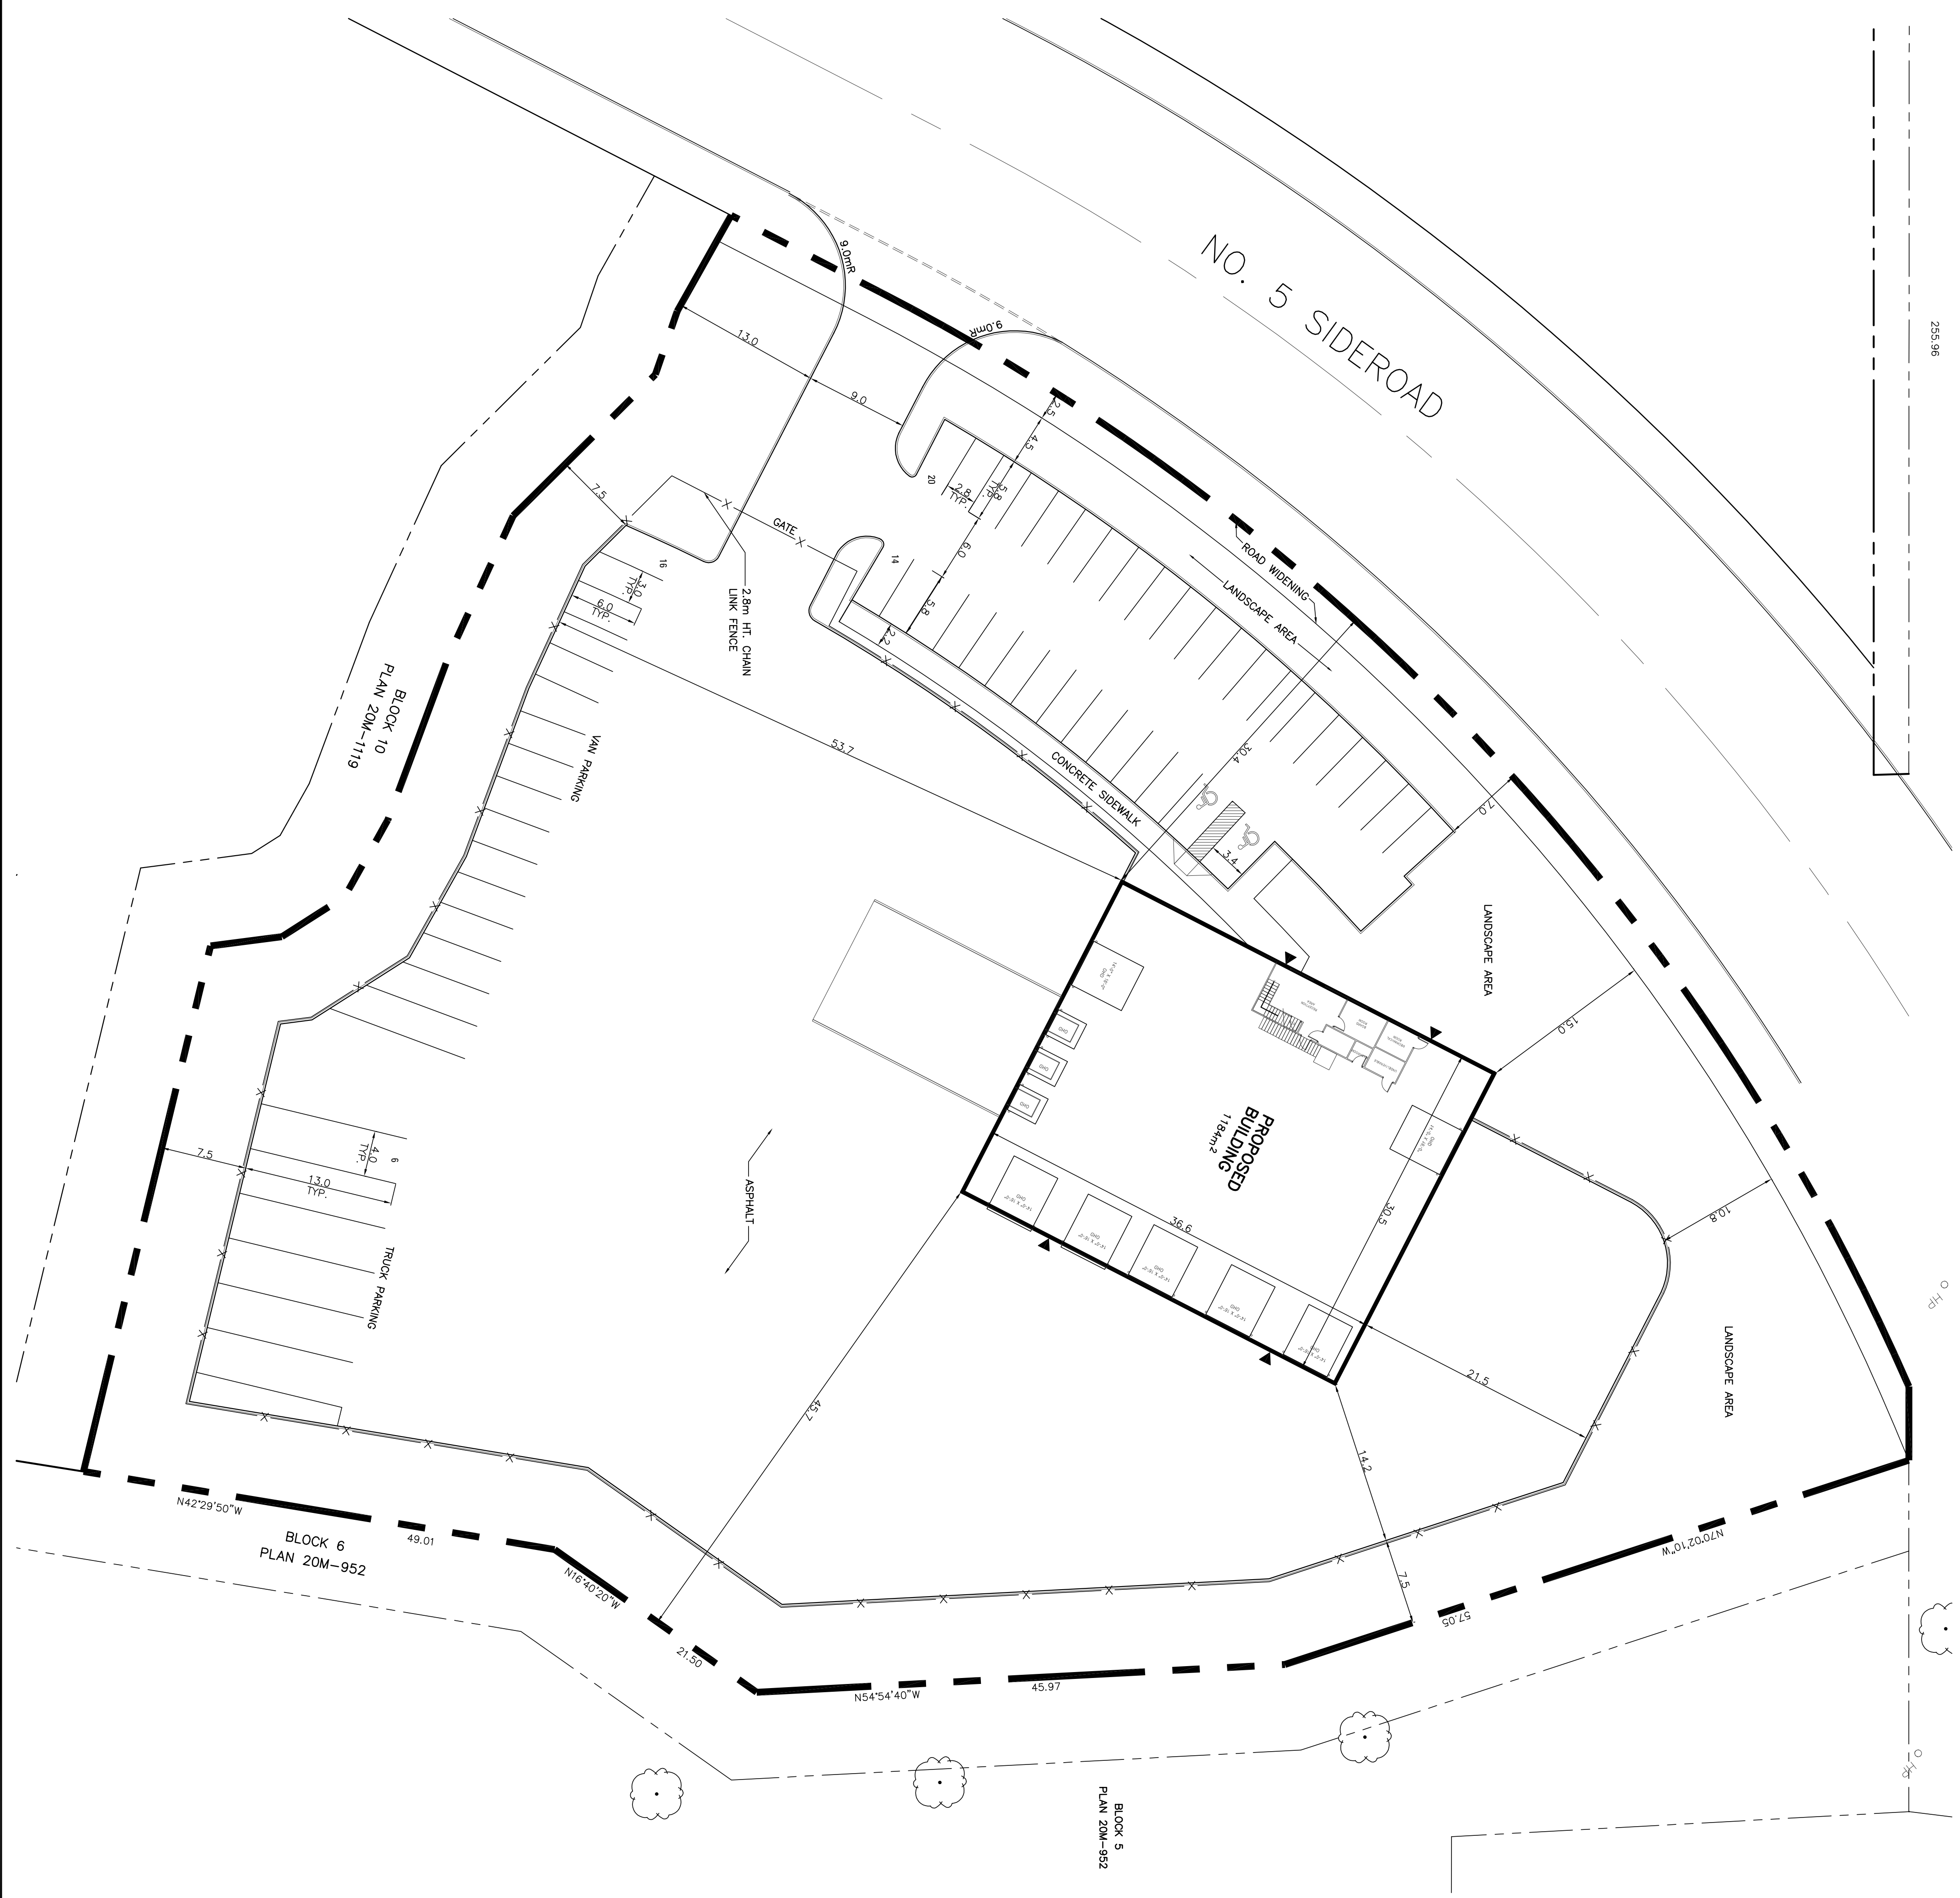

LEGAL DESCRIPTION

BLOCK 7
REGISTERED PLAN 20M-1119

LAND USE SCHEDULE

LOT AREA	12425.6m ² (1.24ha)
ROAD WIDENING	374.3m ² (0.04ha)
BUILDING COVERAGE	1116m ² (9.0%)
BUILDING AREA	1184m ²
ASPHALT AREA	7186.4m ² (57.8%)
LANDSCAPE AREA	4055.2m ² (32.6%)
PARKING PROVIDED	32 CARS
ACCESSIBLE PARKING	2 CARS
TOTAL PARKING	34 CARS

DATE	DESCRIPTION	CHECKED BY
MAY 3 2021	ISSUED FOR REVIEW	



220 Kempenfelt Drive
Barrie, Ontario
L4M 1C4
416-346-8258
www.riepma.ca
riepma@riepma.ca

Project Title
WHELAND COURIER FACILITY
7450 NO. 5 SIDEROAD
MILTON, ONTARIO
Drawn By
SITE PLAN

Date	Issued
April 2021	
Job Number	Drawn By
21-07	D.N.
Scale	Checked By
1:300	
Sheet Number	