



FIGURE 2
DS-078-22

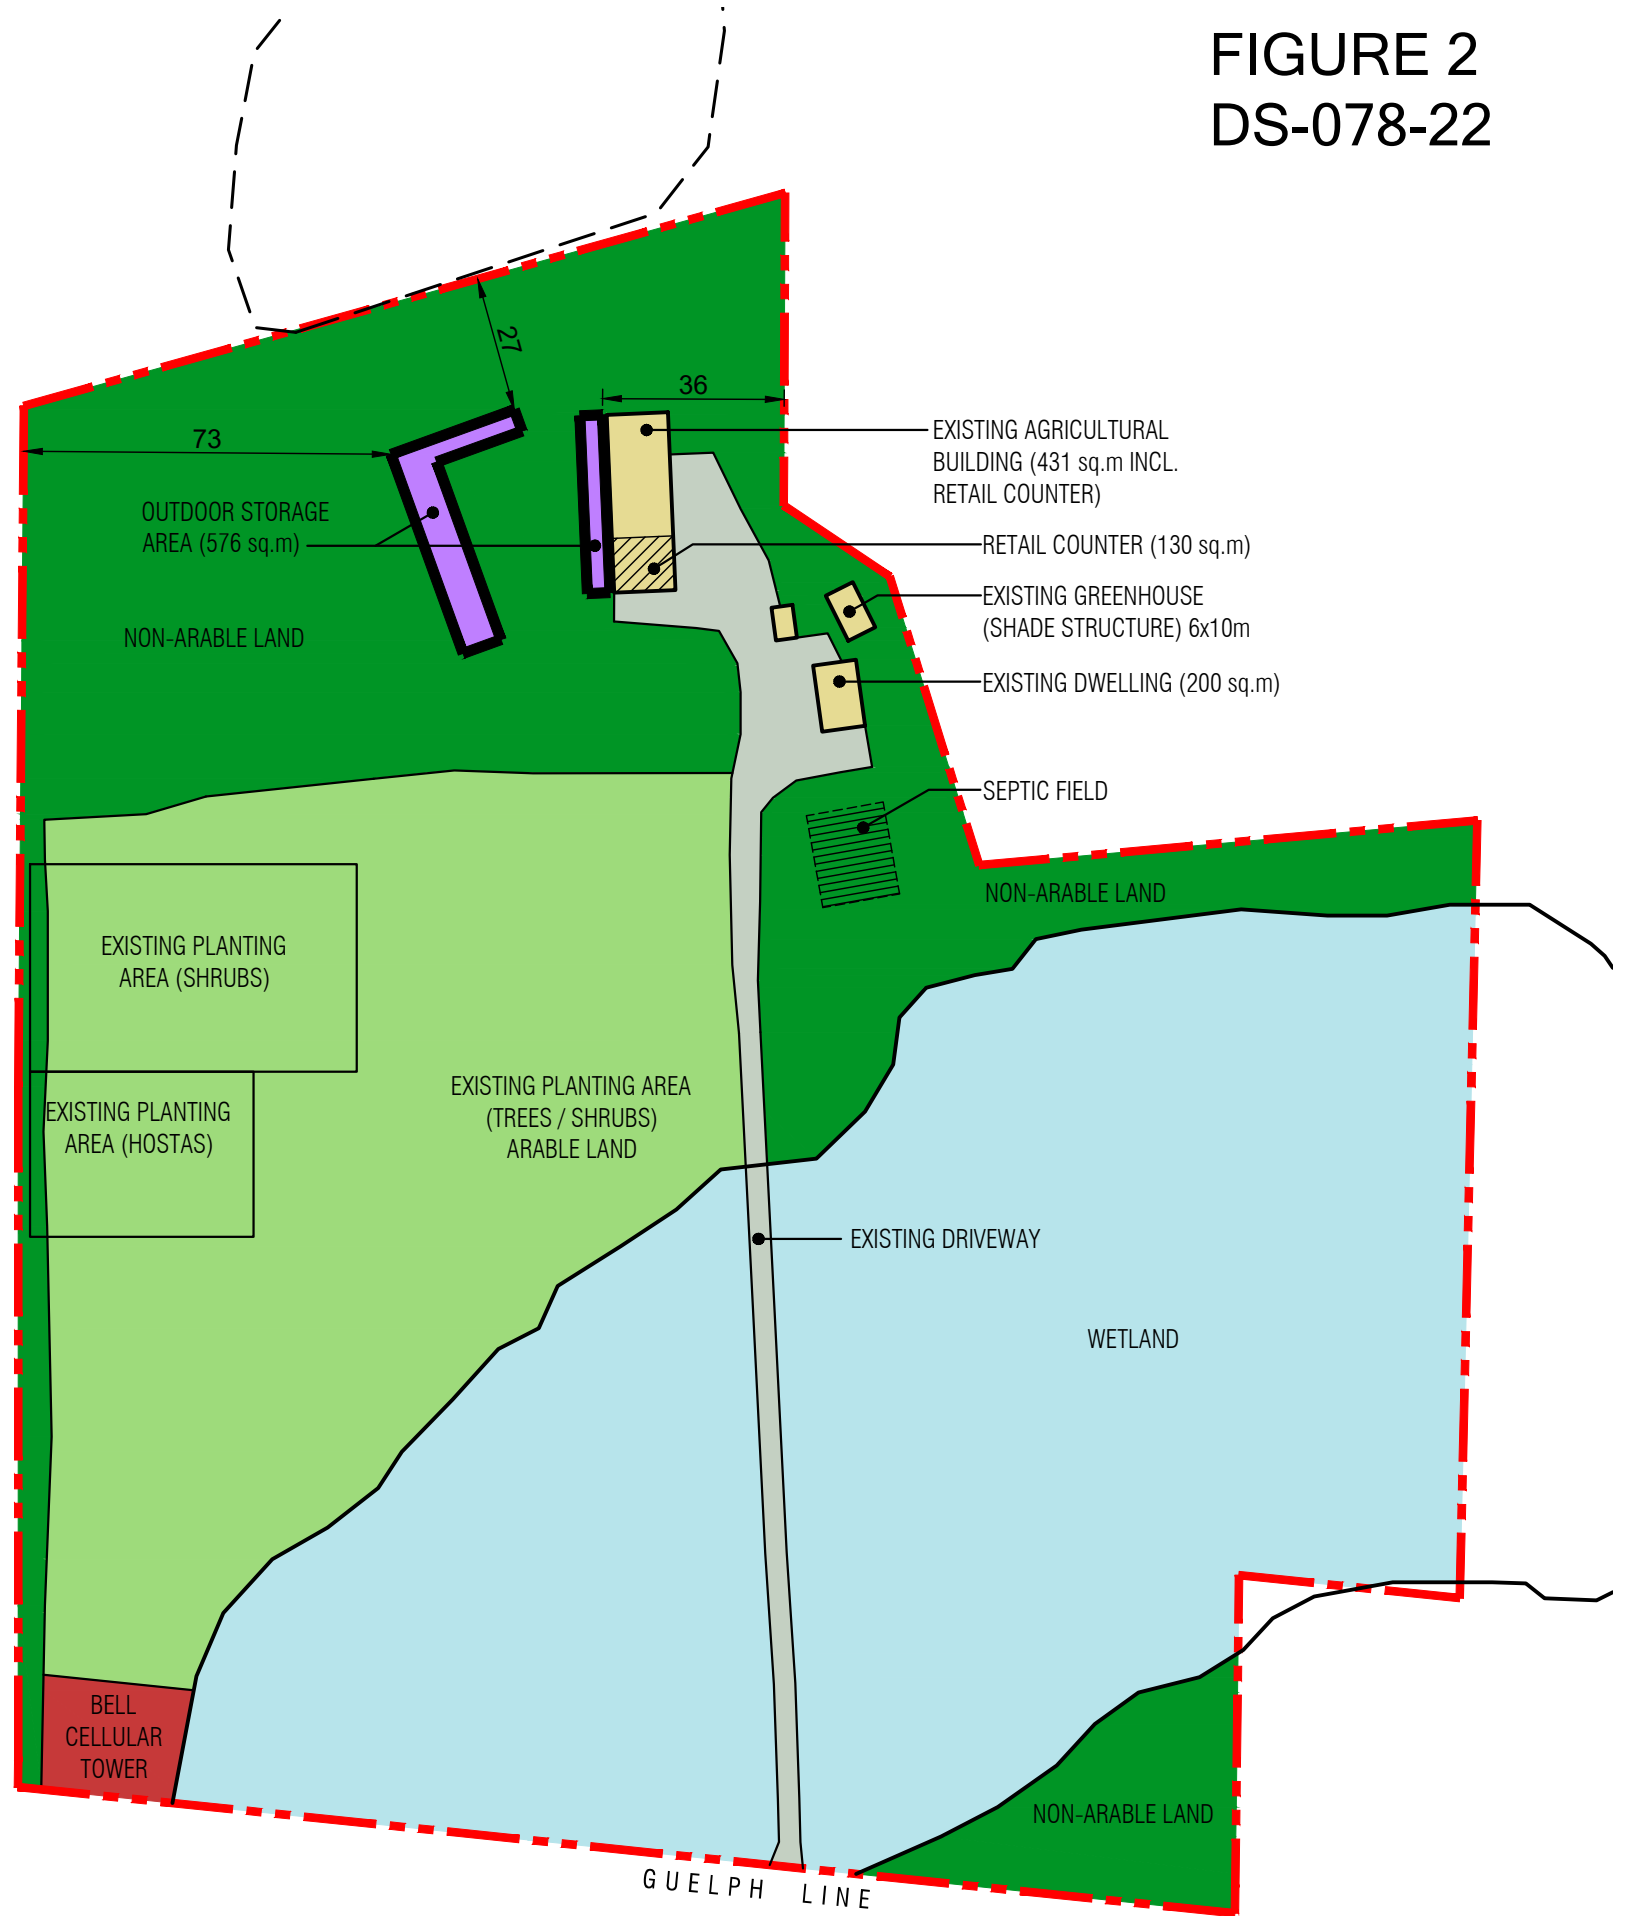

LAND USE		
AERABLE	1.814 ha.	24.82 %
NON-AERABLE	2.049 ha.	28.03 %
WETLAND	3.037 ha.	41.54 %
BUILDINGS	0.063 ha.	0.86 %
DRIVEWAY	0.222 ha.	3.03 %
OUTDOOR STORAGE	0.058 ha.	0.79 %
BELL CELLULAR TOWER	0.064 ha.	0.87 %
TOTAL	7.310 ha.	100 %

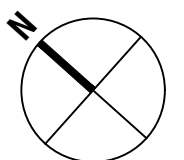

PROJECT: Oak-Ridge Horticultural Farm - 11565 Guelph Line Milton, Ontario	PROJECT No: 2009/04	<i>Wellings Planning Consultants Inc.</i> 513 Locust Street, Unit B - Burlington, Ontario t - 905-681-1769 e - glenn@wellingsplanning.ca
	DATE: October 6, 2021	
DRAWING TITLE: Conceptual Site Plan	SCALE: 1:1500	SK-07