


Copyright Matthews Design & Drafting Services (MDDS) 2011. No person may copy, reproduce, distribute or alter this plan in whole or in part without the written permission



3 Existing Back (West) Elevation  
Scale: 1/8"=1'-0"



2 Existing Front (East) Elevation  
Scale: 1/8"=1'-0"

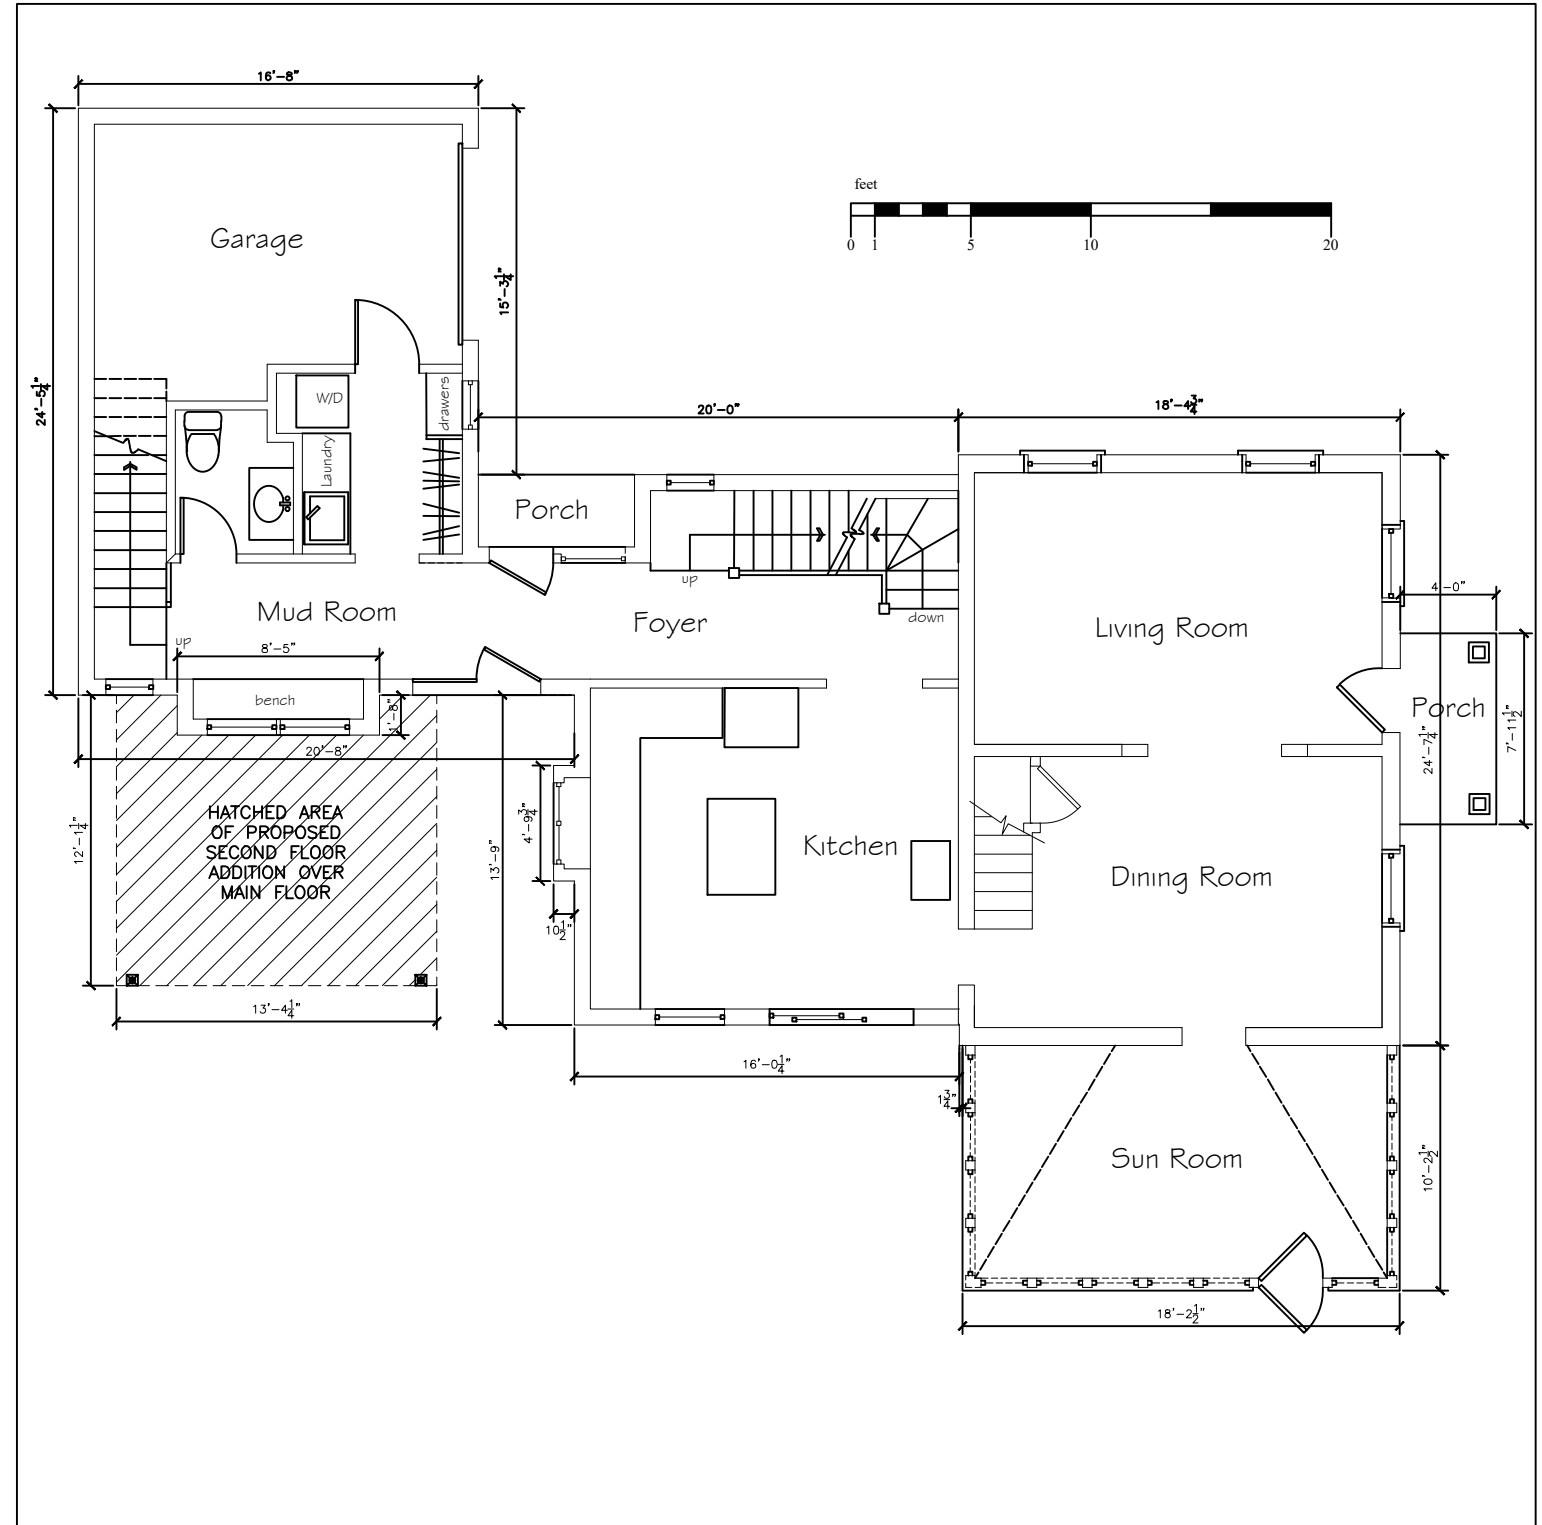

1 Existing Main Floor Plan w/ Proposed Addition  
Scale: 1/8"=1'-0"

DO NOT SCALE DRAWINGS.  
NO WORK TO PROCEED PRIOR TO OBTAINING BUILDING PERMIT.  
CONTRACTOR WILL CHECK AND VERIFY ALL DIMENSIONS & CHECK ALL CONDITIONS ON THE JOB BEFORE PROCEEDING WITH WORK.  
ALL DISCREPANCIES TO BE REPORTED TO THE OWNER.  
ALL EXTERIOR AND INTERIOR FINISHES AND COLOURS ARE TO BE APPROVED BY THE OWNER. THESE DRAWINGS WERE PROVIDED BY THE OWNER AND PREVIOUS DESIGNER BRIAN WILLIAMS ARCHITECT.

Revised For Minor Variance	July 5/22
Revised For Minor Variance	June 29/22
Issued For Minor Variance	June 15/22
Issued/Revisions	date

Client No.	
Project No.	2212

Dwg. Title:	Ex. Main Floor Plan and East and West Elevations	
scale:	As Noted	Plotted: June 2022
date:	May 2022	reviewed by: D.M.
drawn by:	D.M.	

Project:	Rosso Residence
	48 Bell Street Milton, Ontario L9T 2A4

dwg. no.	MV-3
----------	------

**MATTHEWS DESIGN & DRAFTING SERVICES INC.**

66 Main Street South, Georgetown, Ontario L7G 3G3 Telephone: (905) 873-7713 Email: info@yourdraftingplans.com

