



SITE STATISTICS			
LOT 329			
ZONING:	RLD6		
LOT FRONTAGE:	16.80 M		
LOT AREA:	621.67 SQM		
LOT COVERAGE			
EXISTING DWELLING:	176.03 SQM		
PROPOSED COVERED GAZEBO:	18.26 SQM		
TOTAL:	194.29 SQM	32.60%	

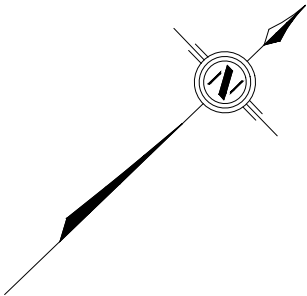

M C N A B B C R E S C E N T

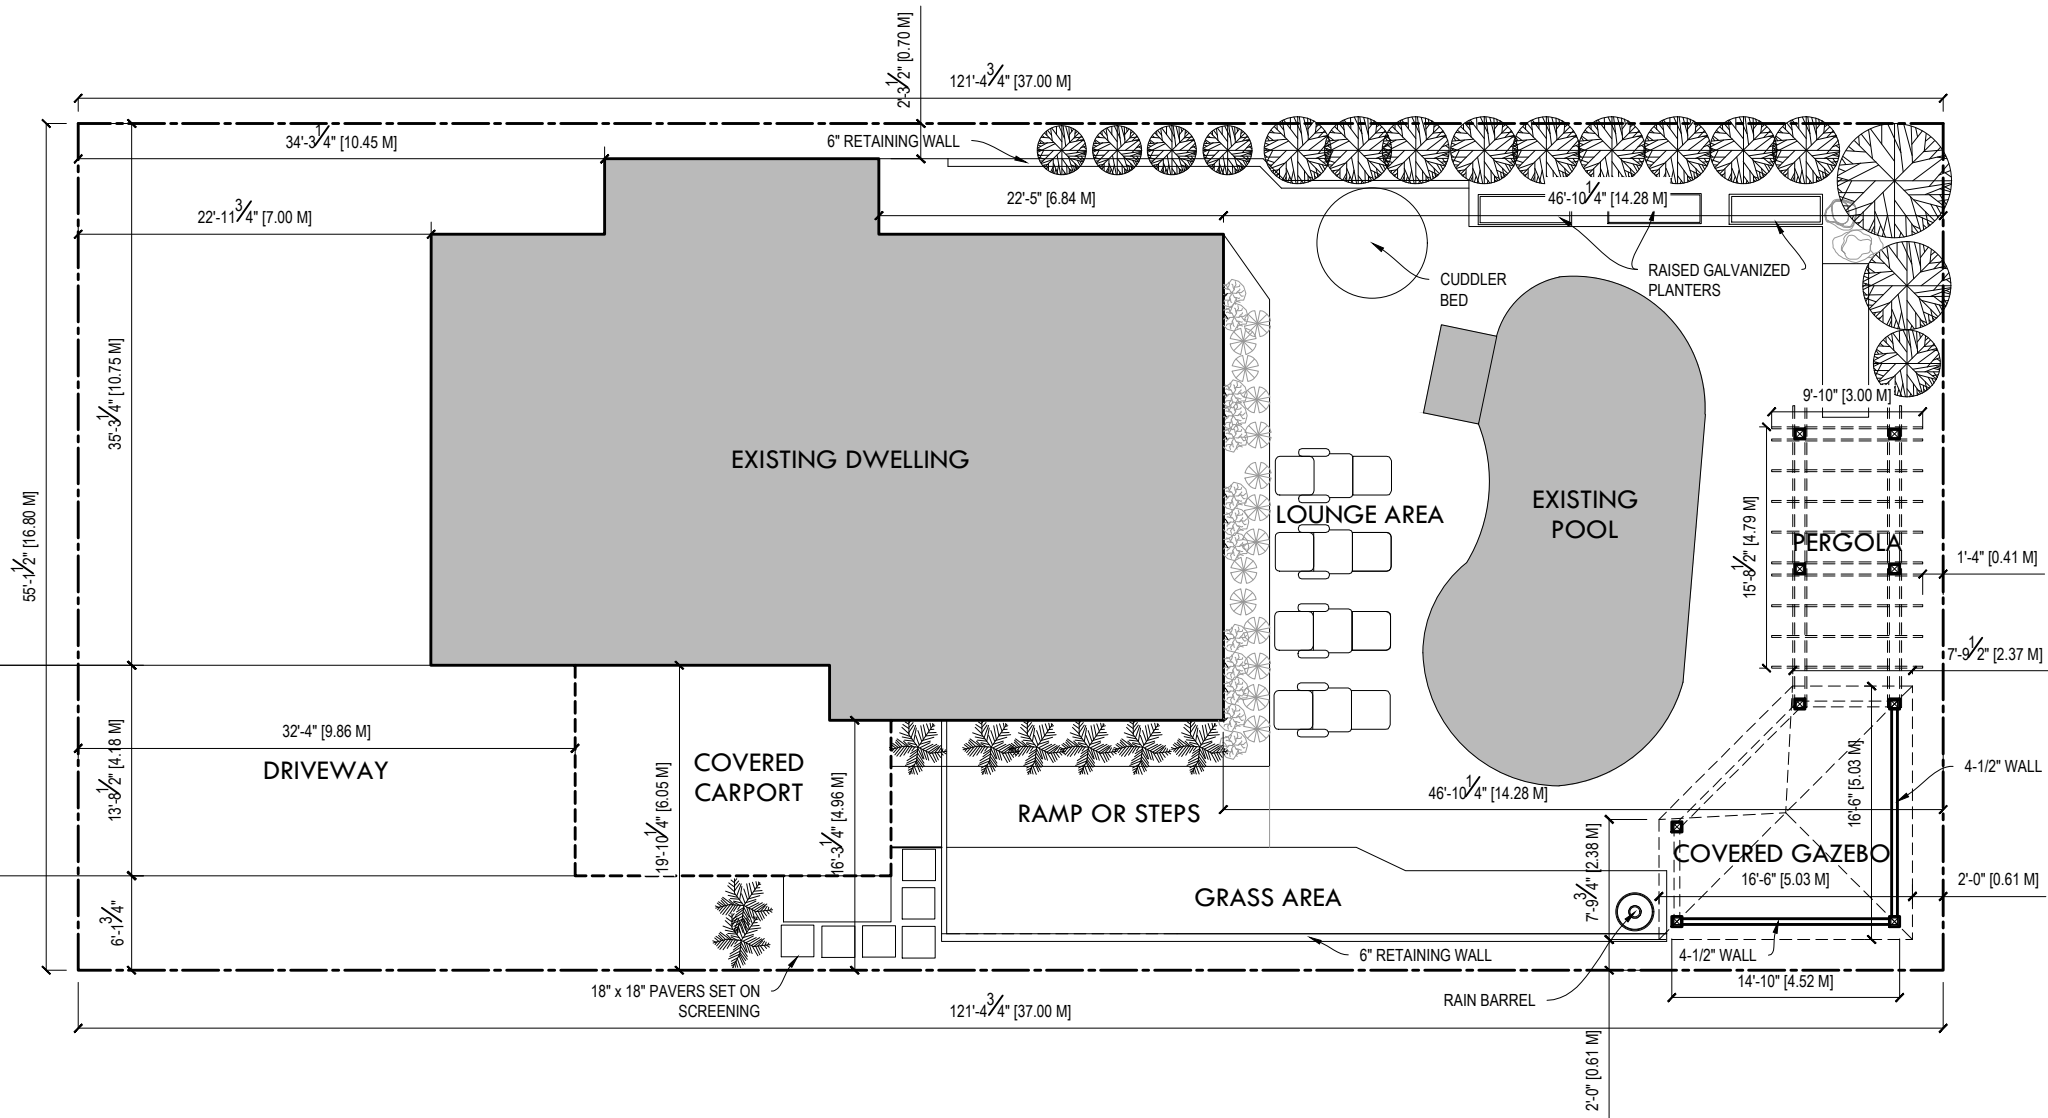



**TOWN OF MILTON**  
DEVELOPMENT SERVICES  
RLD6 ZONE

**ZONING: REVIEWED FOR C of A**  
Trudy.Gravel  
ZONING OFFICER

SEP 28, 2022  
DATE

1:100  
SITE PLAN

**QUALIFICATION**

THE UNDERSIGNED HAS REVIEWED AND TAKES RESPONSIBILITY FOR THIS DESIGN, AS WELL AS HAVING THE QUALIFICATIONS AND REQUIREMENTS MANDATED BY THE ONTARIO BUILDING CODE (O.B.C.) TO BE A DESIGNER.

QUALIFICATION INFORMATION

<b>AAMOU RAFIQ</b>	113576
NAME	B.C.I.N.
<b>LUCID HOMES INC.</b>	114457
FIRM NAME	B.C.I.N.


**LUCID HOMES**

**LUCID HOMES INC.**  
CUSTOM HOME AND RENOVATION DESIGN  
1435 CORNWALL ROAD - UNIT D2  
OAKVILLE ON - L6J 7T5  
T: 416.566.6588 E: INFO@LUCIDHOMES.CA  
WWW.LUCIDHOMES.CA

**GENERAL NOTES**

DRAWINGS ARE TO BE READ NOT SCALED. DESIGN AND CONSTRUCTION OF THIS BUILDING SHALL COMPLY WITH ONTARIO BUILDING CODE, AS AMENDED. DRAWINGS NOT INTENDED FOR PERMIT OR CONSTRUCTION UNLESS SIGNED BY DESIGNER OR ENGINEER. DO NOT BEGIN CONSTRUCTION UNTIL DESIGNER OR PROJECT MANAGER HAS BEEN NOTIFIED. CONTRACTOR TO SITE VERIFY DIMENSIONS AND ANY DISCREPANCIES DISCOVERED SHALL BE REPORTED TO THE DESIGNER IMMEDIATELY. THE DRAWINGS AND DOCUMENTS ARE THE EXCLUSIVE PROPERTY OF LUCID HOMES INC. REPRODUCTION OF THE DOCUMENTS PROVIDED IS PROHIBITED WITHOUT CONSENT OF THE DESIGNER.

REVISION LIST		
1 -		MM.DD.YYYY
2 -		MM.DD.YYYY
3 -		MM.DD.YYYY
4 -		MM.DD.YYYY
5 -		MM.DD.YYYY
ISSUE LIST		
1 -		MM.DD.YYYY
2 -		MM.DD.YYYY
3 -		MM.DD.YYYY
4 -		MM.DD.YYYY
5 -		MM.DD.YYYY



DRAWING TITLE: SITE PLAN

DRAWN BY: PR CHECKED BY: -

ADDRESS: 329 MCNABB CR, MILTON

PROJECT NO: 2022-057 SCALE: 1:150

SHEET NO. SP