


NEW EQUIPMENT LIST		
ITEM	QUANTITY	NOTES
ODMB 1x3	2	1 NEW, 1 EXISTING
Presell 1x1	0	
Loyalty Scanners	2	FUTURE
Magnetic Loops	2	1 NEW, 1 EXISTING
Bollards	4	2 EXISTING
Directional Signage	0	
Canopies	2	FUTURE
Height Restrictor Bars	1	FUTURE

INTEGRATED SPEAKER MENU BOARDS (ISMB) TO BE SET AT 32.4m FROM PICK-UP WINDOW, MEASURED ALONG ¶ OF DRIVE-THRU LANE.

OVERALL LOSS OF 0 PARKING SPACE



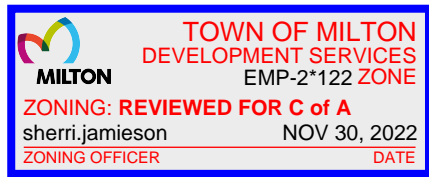


CONSTRUCTION NOTES:

- THIS DRAWING TO BE READ IN CONJUNCTION WITH THE ASSOCIATED SPECIFICATIONS DOCUMENT TITLED "CONSTRUCTION SPECIFICATIONS FOR 2021 DUAL ORDER DRIVE THRU CONVERSION AND DT ADDITION PROGRAM" PREPARED FOR TDL GROUP CORP. BY DILLON CONSULTING DATED JUNE 2021
- CONTRACTOR TO MAKE THEMSELVES FAMILIAR WITH ALL SPECIFICATIONS AND DETAILS INCLUDED WITHIN THE ABOVE REFERENCED DOCUMENT. ANY DISCREPANCIES ARE TO BE REPORTED TO TDL GROUP CORP.
- AREAS NOTED FOR FULL DEPTH ASPHALT CONSTRUCTION ARE TO INCLUDE SUBBASE AND BASE GRANULARS AS PER PAVEMENT SPECIFICATIONS DETAIL INCLUDED IN THE TDL CONSTRUCTION SPECIFICATIONS DOCUMENT, APPENDIX D – PAGE 1
- TOP COURSE ASPHALT TO BE PLACED IN SINGLE APPLICATION TO INCLUDE AREA NOTED FOR RESURFACING FOR ONE CONTINUOUS SURFACE WITH NO COLD JOINTS
- ALL CONCRETE ISLANDS ARE TO BE CONSTRUCTED AS PER DOUBLE ORDER STATION ISLAND SECTION INCLUDED IN THE TDL CONSTRUCTION SPECIFICATIONS DOCUMENT, APPENDIX A – PAGE 9
- PAVEMENT MARKINGS ARE TO BE INSTALLED AS PER THE TDL CONSTRUCTION SPECIFICATIONS DOCUMENT
- SPECIFICATIONS AND DETAILS INCLUDED IN THE TDL CONSTRUCTION SPECIFICATIONS DOCUMENT REPRESENT TDL GROUP CORP. MINIMUM STANDARDS AND ARE SUBJECT TO INCREASE IF DETERMINED THROUGH A SITE SPECIFIC GEOTECHNICAL REVIEW.
- THE CONTRACTOR SHALL ENSURE THAT ALL WORK IS CARRIED OUT IN ACCORDANCE WITH MUNICIPAL AND PROVINCIAL DEVELOPMENT STANDARDS AND SPECIFICATIONS. CONTRACTOR TO MAINTAIN ALL EXISTING PROPERTY ACCESS, SIDEWALKS AND TRAFFIC MOVEMENT DURING CONSTRUCTION. IF TRAFFIC CONTROL OR TRAFFIC RESTRICTIONS ARE NECESSARY, THE CONTRACTOR SHALL OBTAIN MUNICIPAL APPROVALS PRIOR TO COMMENCEMENT. PURSUANT TO THE TDL CONSTRUCTION SPECIFICATION DOCUMENT SECTION 1, ITEM 4.2. ALL WORK IS TO BE CARRIED OUT IN ACCORDANCE WITH THE DETAILS AND CONDITIONS SET OUT IN ANY RELATED PERMITS. A COPY OF ALL PERMITS AND FINAL PLANS ARE TO BE AVAILABLE ON SITE AT ALL TIMES.



1 TDL NEW DIRECTIONAL SIGN  
SCALE: N.T.S.

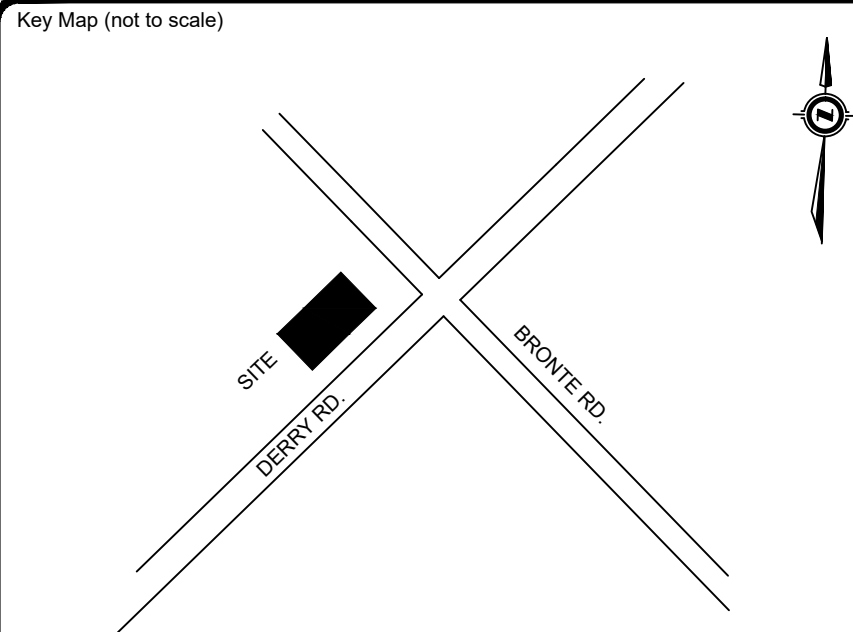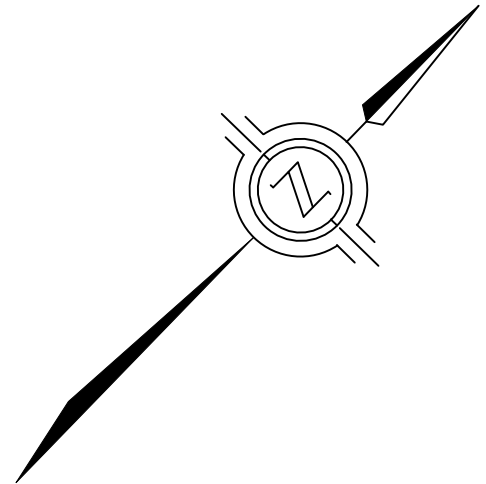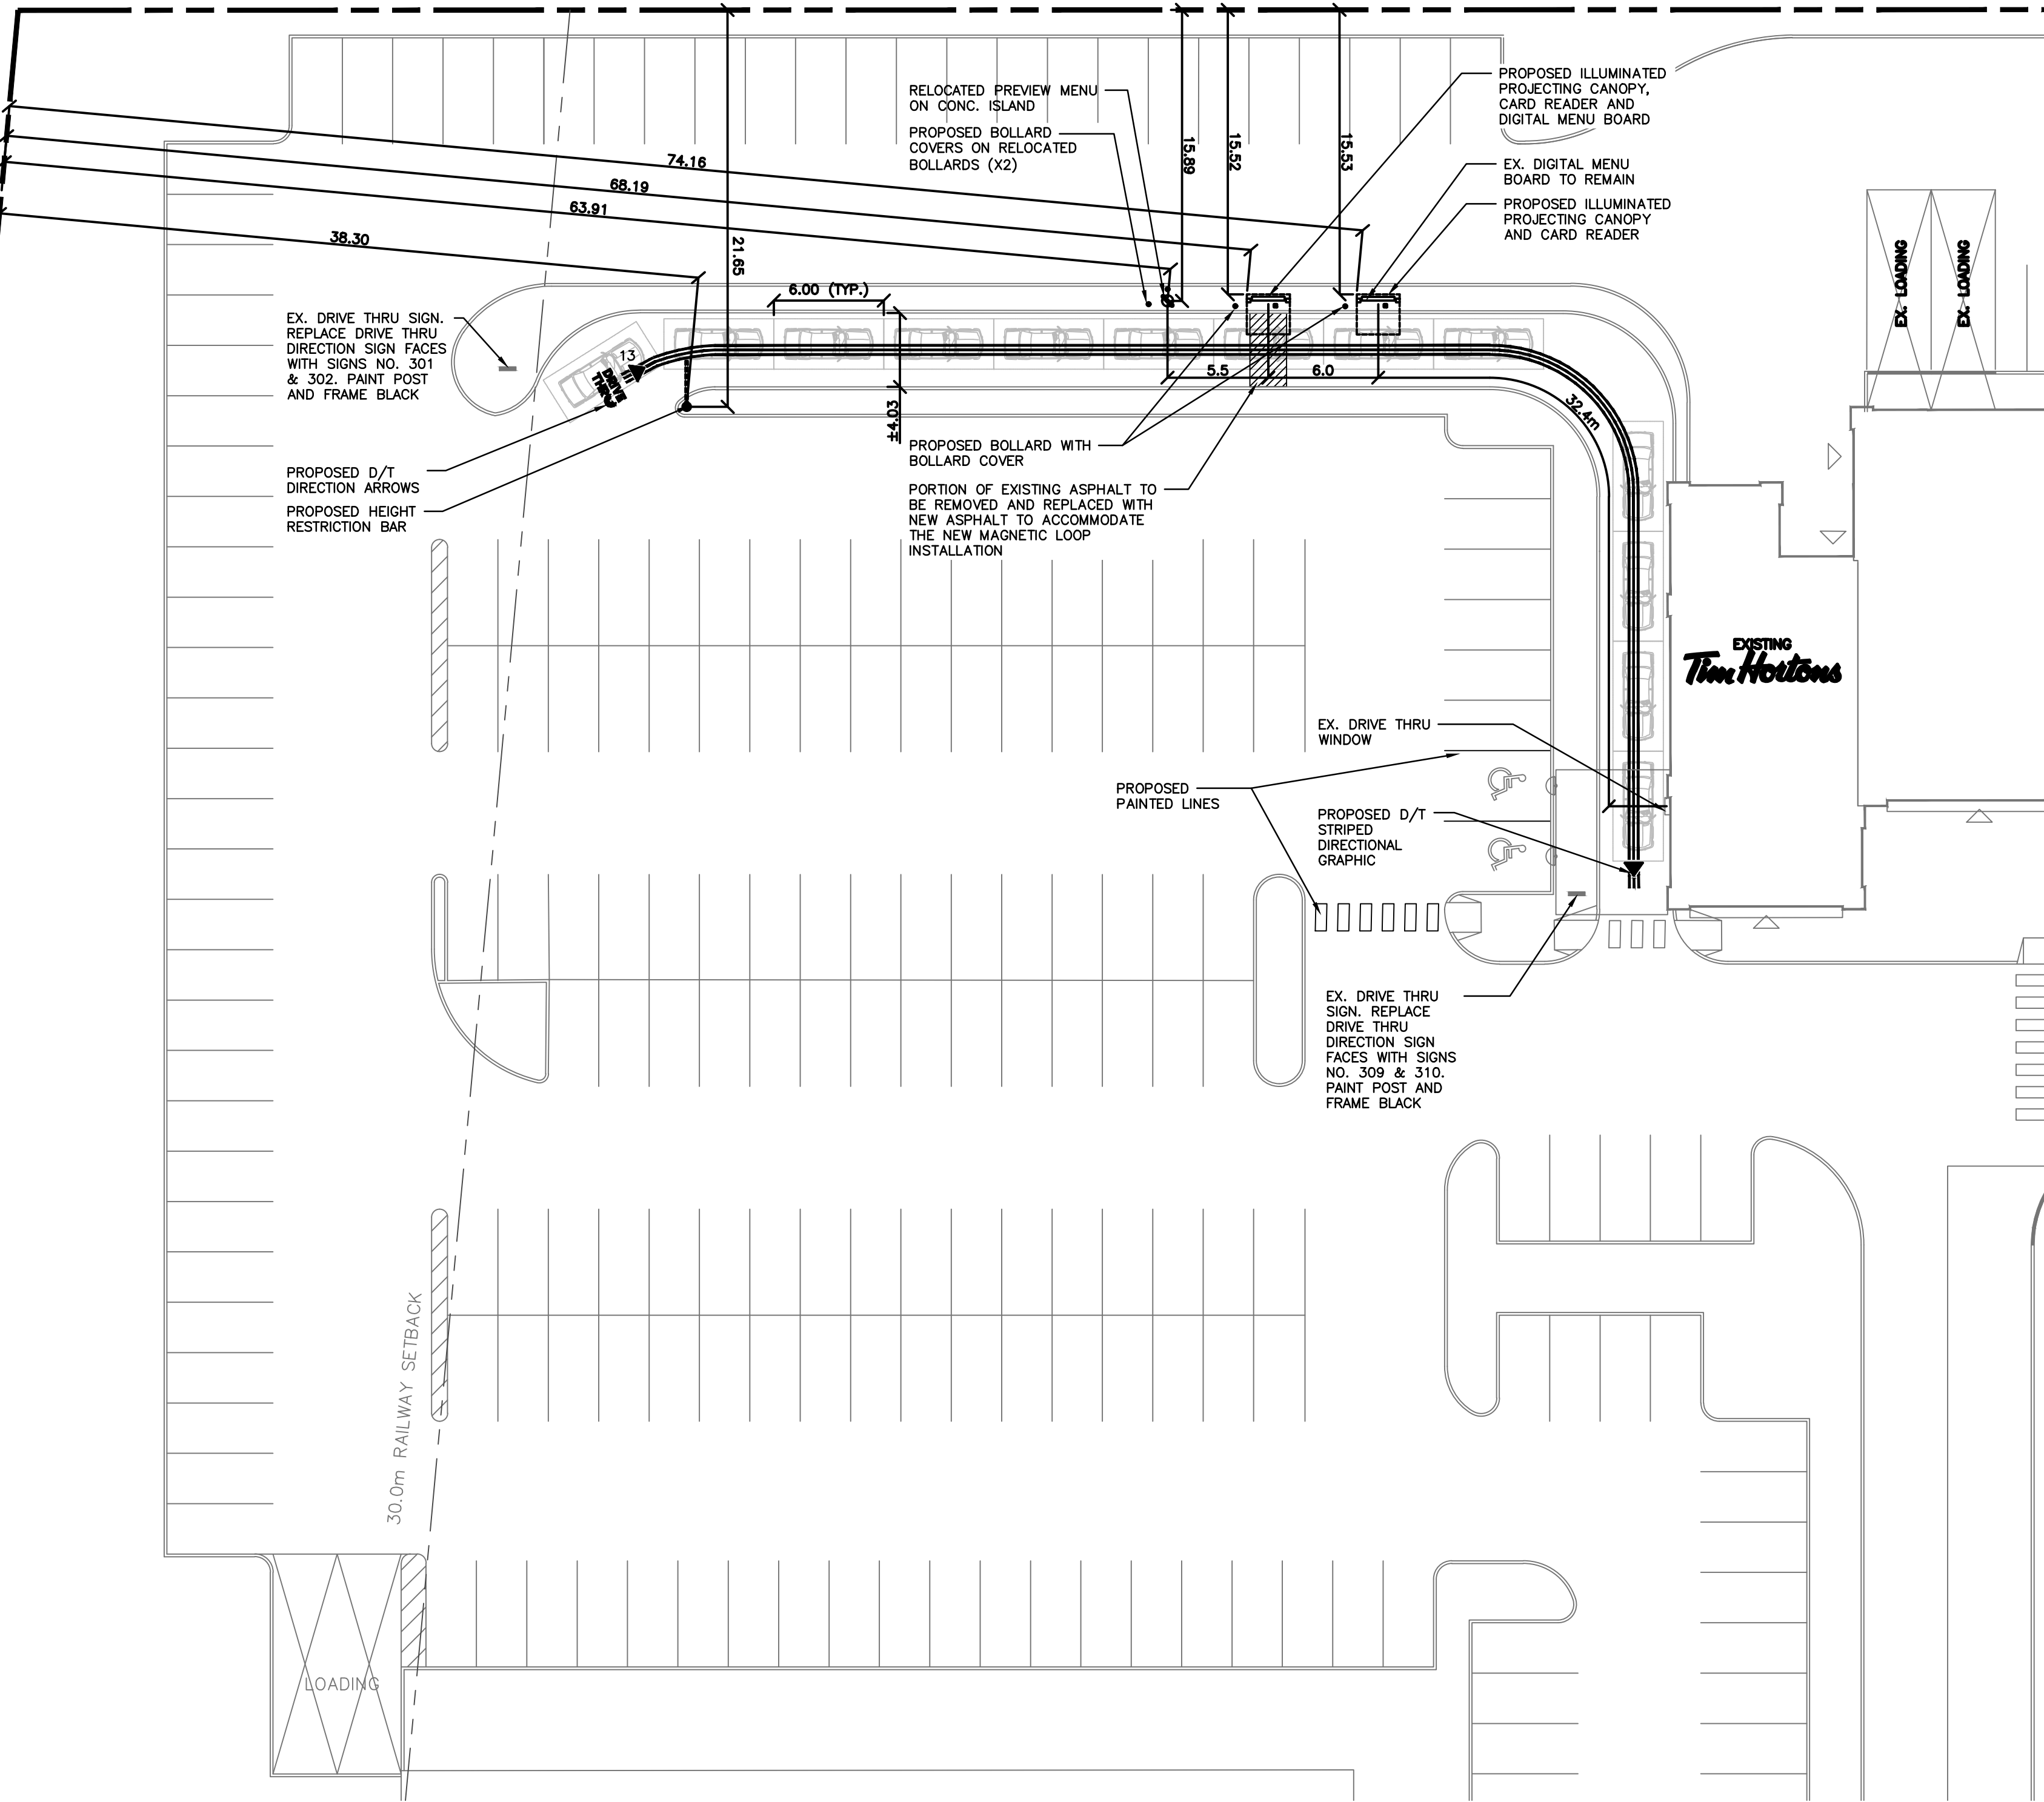

LEGEND	
ASPHALT	
LIGHT POLE – RELOCATION	COUNT 0

No.	REVISIONS	Date	By	App.
C	ISSUED FOR MUNICIPAL APPROVAL	SEP. 20, 2022	JC	PV
B	ISSUED FOR TENDER	SEP. 20, 2022	JC	PV
A	ISSUED FOR CLIENT REVIEW	SEP. 14, 2022	JC	PV

Disclaimer: exp Services Inc.  
This drawing/plan is being supplied as a matter of courtesy and is in no way to be taken as appurtenant to, associated with or in placement of copies of the officially signed and sealed documents. The data is provided "as is" without a warranty of any kind either expressed or implied. This drawing/plan does not include a professional engineer's stamp on the drawing, and only print copies of drawing with signed stamps are to be considered as true and final as issued by our office. Thank you.

exp Services Inc.  
t: +1.905.793.9800 | f: +1.905.793.0641  
1595 Clark Boulevard  
Brampton, ON L6T 4V1  
Canada  
www.exp.com

**exp.**

• BUILDINGS • EARTH & ENVIRONMENT • ENERGY •  
• INDUSTRIAL • INFRASTRUCTURE • SUSTAINABILITY •

Owner/Client:

**Tim Hortons®**  
THE TDL GROUP CORPORATION

Location: RESTAURANT No. 103599  
6941 DERRY RD. W.  
MILTON, ON.

Title: TANDEM ORDER DRIVE THRU  
CONVERSION SITE PLAN

Designed By: ---	Drawn By: ---	Checked By: PV
Scale: 1:250	Date: SEPT. 2022	Drawing No.: <b>SP-CON</b>
Project No.: V00606400-J2		