


Proposed Accessory Structure (Pavilion)  
 4.9m X 6.4m  
 (Existing Grade to Mid point of Roof: 4.17m)

Open Lounge Area  
 Under Accessory Structure

Proposed Inground Pool  
 Permit NO: 2022 008031 00PP

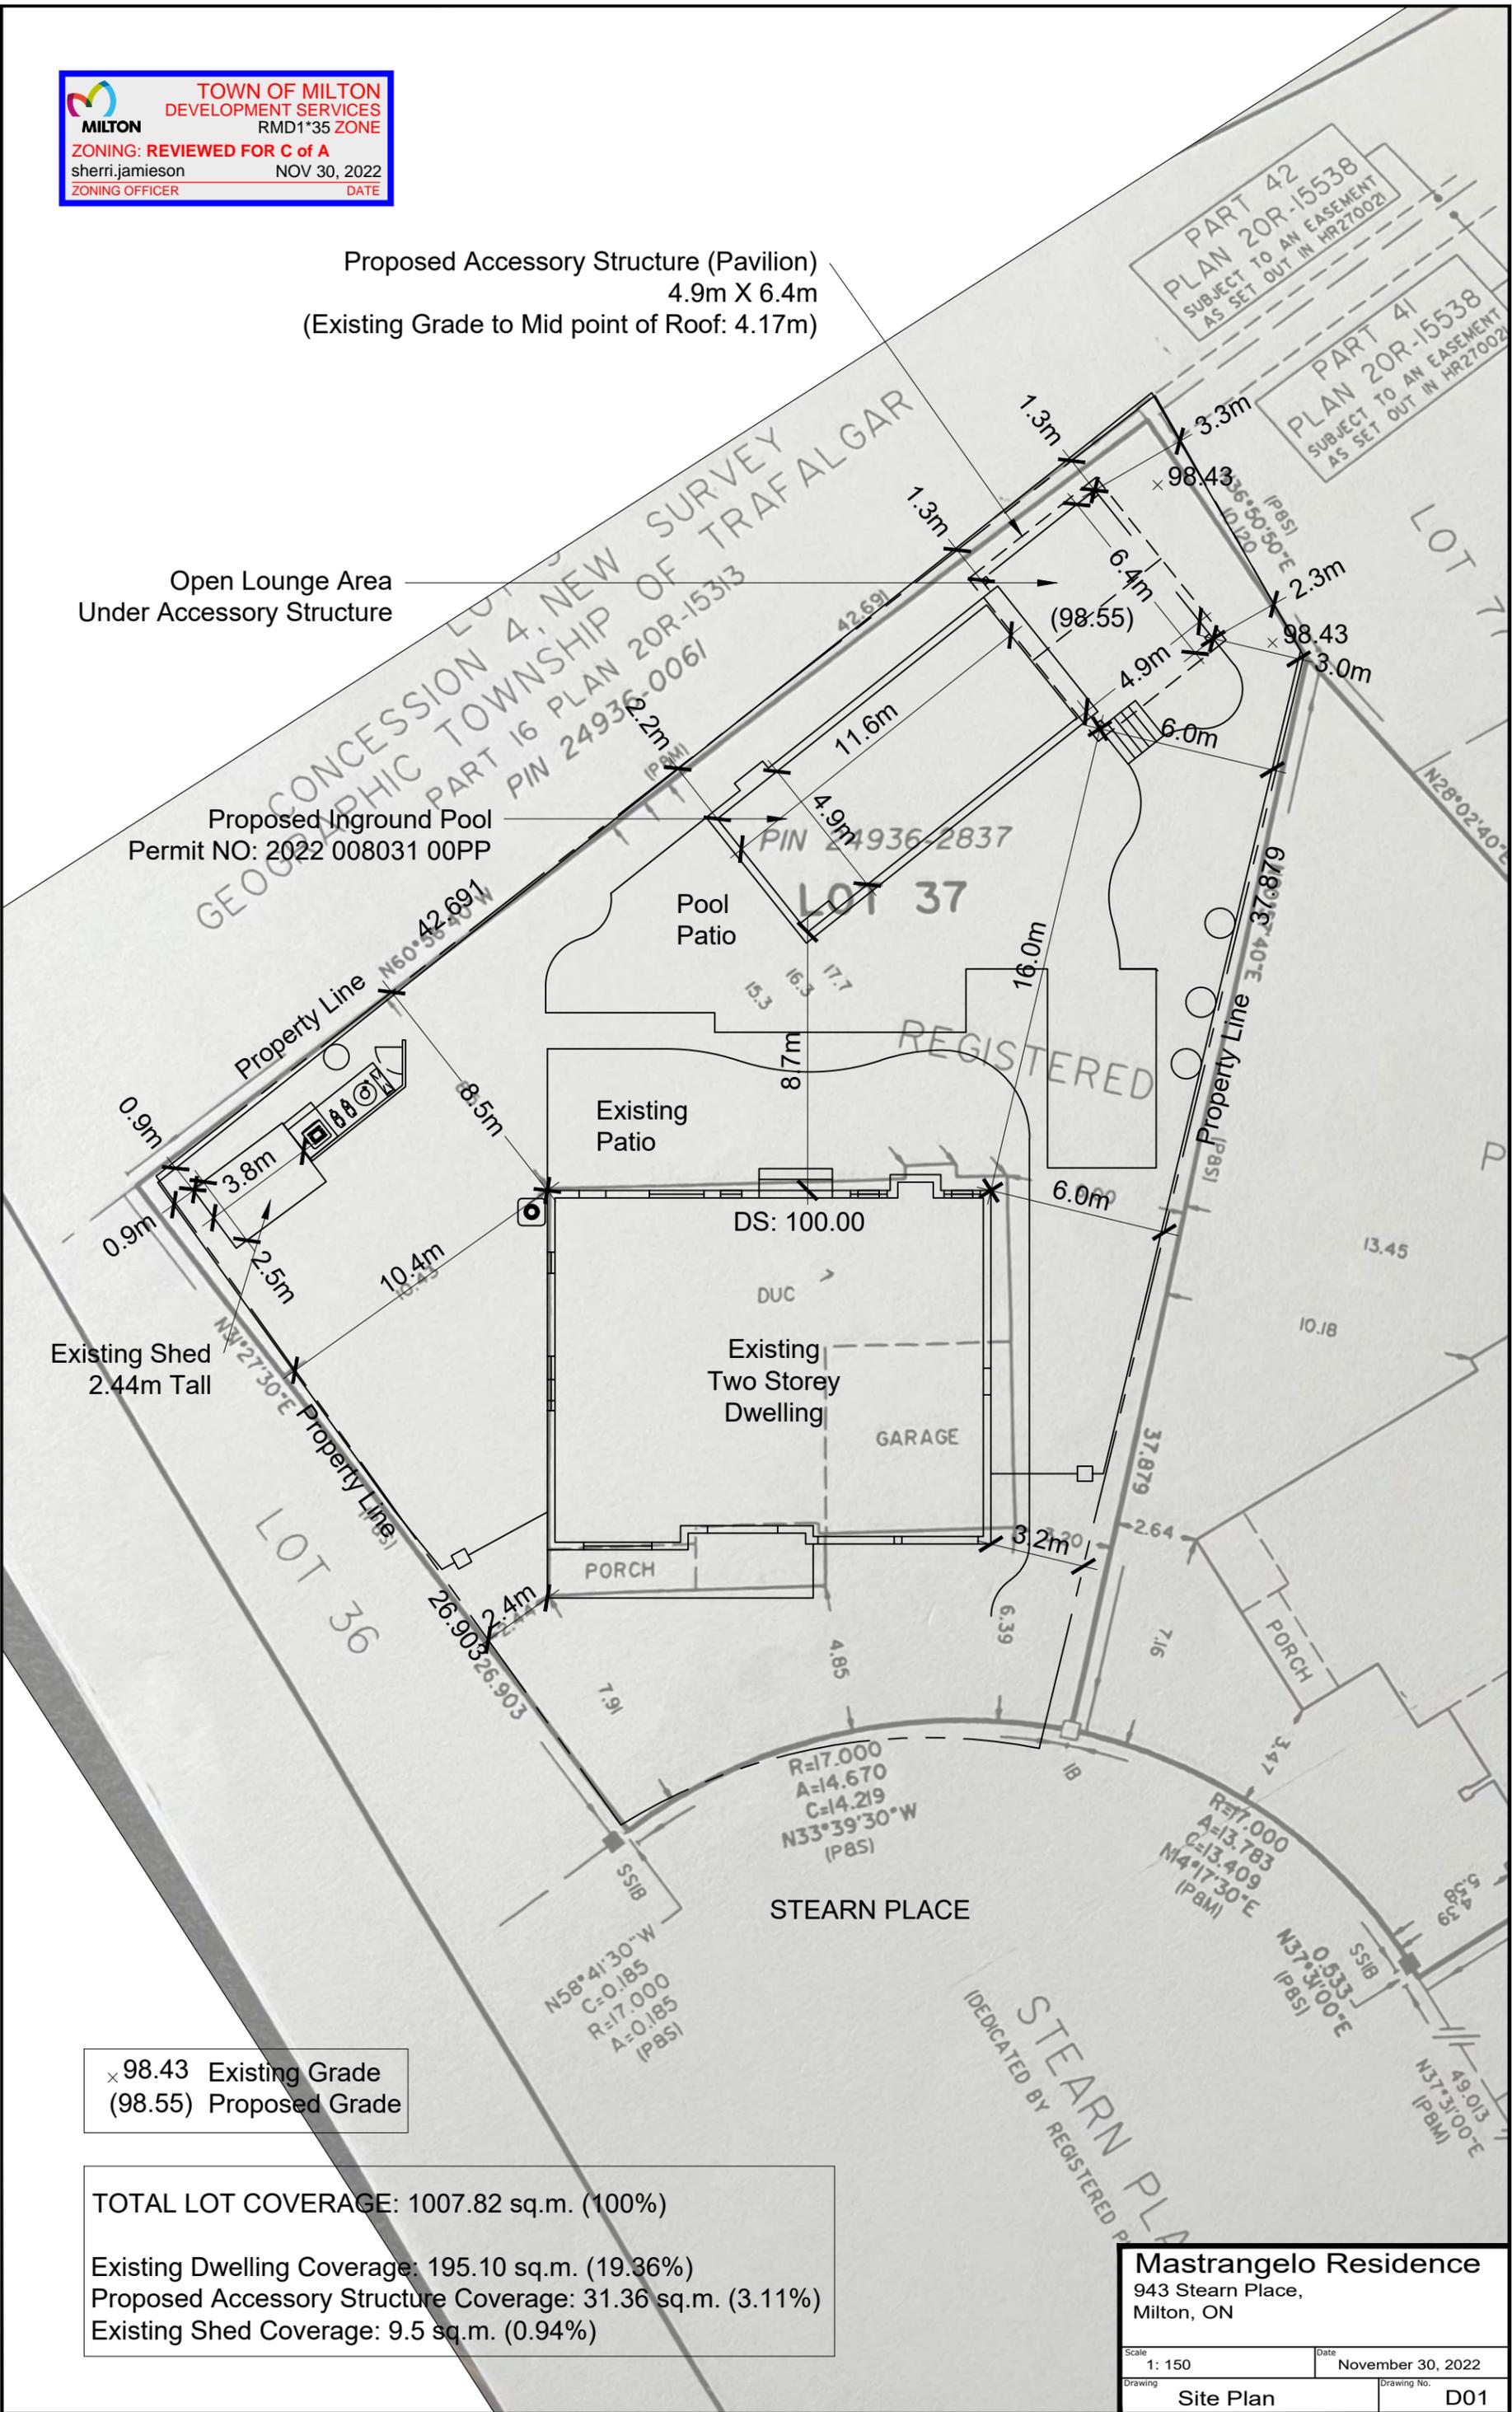

× 98.43 Existing Grade  
 (98.55) Proposed Grade

TOTAL LOT COVERAGE: 1007.82 sq.m. (100%)	
Existing Dwelling Coverage:	195.10 sq.m. (19.36%)
Proposed Accessory Structure Coverage:	31.36 sq.m. (3.11%)
Existing Shed Coverage:	9.5 sq.m. (0.94%)

<b>Mastrangelo Residence</b>	
943 Stearn Place, Milton, ON	
Scale 1: 150	Date November 30, 2022
Drawing Site Plan	Drawing No. D01