[illegible]

2	2023/11/15	REVISION PER SPA COMMENTS
1	2023/03/02	REVISION TO BLDG

DISCLAIMER:

CONTRACTOR IS RESPONSIBLE FOR FIELD VERIFYING ALL DIMENSIONS ANY DISCREPANCIES SHALL BE REPORTED TO THE ARCHITECT PRIOR TO PROCEEDING WITH THE WORK. DRAWINGS ARE NOT TO BE SCALED.

"ALL DRAWINGS, SPECIFICATIONS AND RELATED DOCUMENTS ARE THE COPYRIGHT PROPERTY OF THE ARCHITECT AND MUST BE RETURNED UPON REQUEST. REPRODUCTION OF DRAWINGS, SPECIFICATIONS AND RELATED DOCUMENTS IN PART OR WHOLE IS FORBIDDEN WITHOUT THE ARCHITECT'S WRITTEN PERMISSION"

NOTIFY ARCHITECT OF ANY DISCREPANCIES AND WAIT FOR INSTRUCTION PRIOR TO PROCEEDING WITH WORK.

11/11/2016

paradigm
architecture + design
9188 Gerrard St E Toronto ON M4E
[t] 416.686.3624 www.paradigm-ad.com

STAMP:

PROJECT NAME / LOCATION:

**MILTON AMJ
COMMUNITY CENTRE**

1458 BRONTE STREET
SOUTH.MILTON


DRAWING TITLE:

FLOOR PLANS

DRAWN BY:	PROJECT NO.: 856
-----------	----------------------------

CHECKED BY:	SCALE:
MC	1 : 125
	DATE:

2023-06-02
DRAWING NO.:



A1.1




DISCLAIMER:

CONTRACTOR IS RESPONSIBLE FOR FIELD VERIFYING ALL DIMENSIONS. ANY DISCREPANCIES SHALL BE REPORTED TO THE ARCHITECT PRIOR TO PROCEEDING WITH THE WORK. DRAWINGS ARE NOT TO BE SCALED.


"ALL DRAWINGS, SPECIFICATIONS AND RELATED DOCUMENTS ARE THE COPYRIGHT PROPERTY OF THE ARCHITECT AND MUST BE RETURNED UPON REQUEST. REPRODUCTION OF DRAWINGS, SPECIFICATIONS AND RELATED DOCUMENTS IN PART OR WHOLE IS FORBIDDEN WITHOUT THE ARCHITECT'S WRITTEN PERMISSION."

NOTIFY ARCHITECT OF ANY DISCREPANCIES AND WAIT FOR INSTRUCTION PRIOR TO PROCEEDING WITH WORK.

DRAWING TITLE: ELEVATIONS	
DRAWN BY: MM/MC	PROJECT NO.: 856
CHECKED BY: MC	SCALE: 1 : 100
	DATE: 2023-06-02
	DRAWING NO.: A2.0

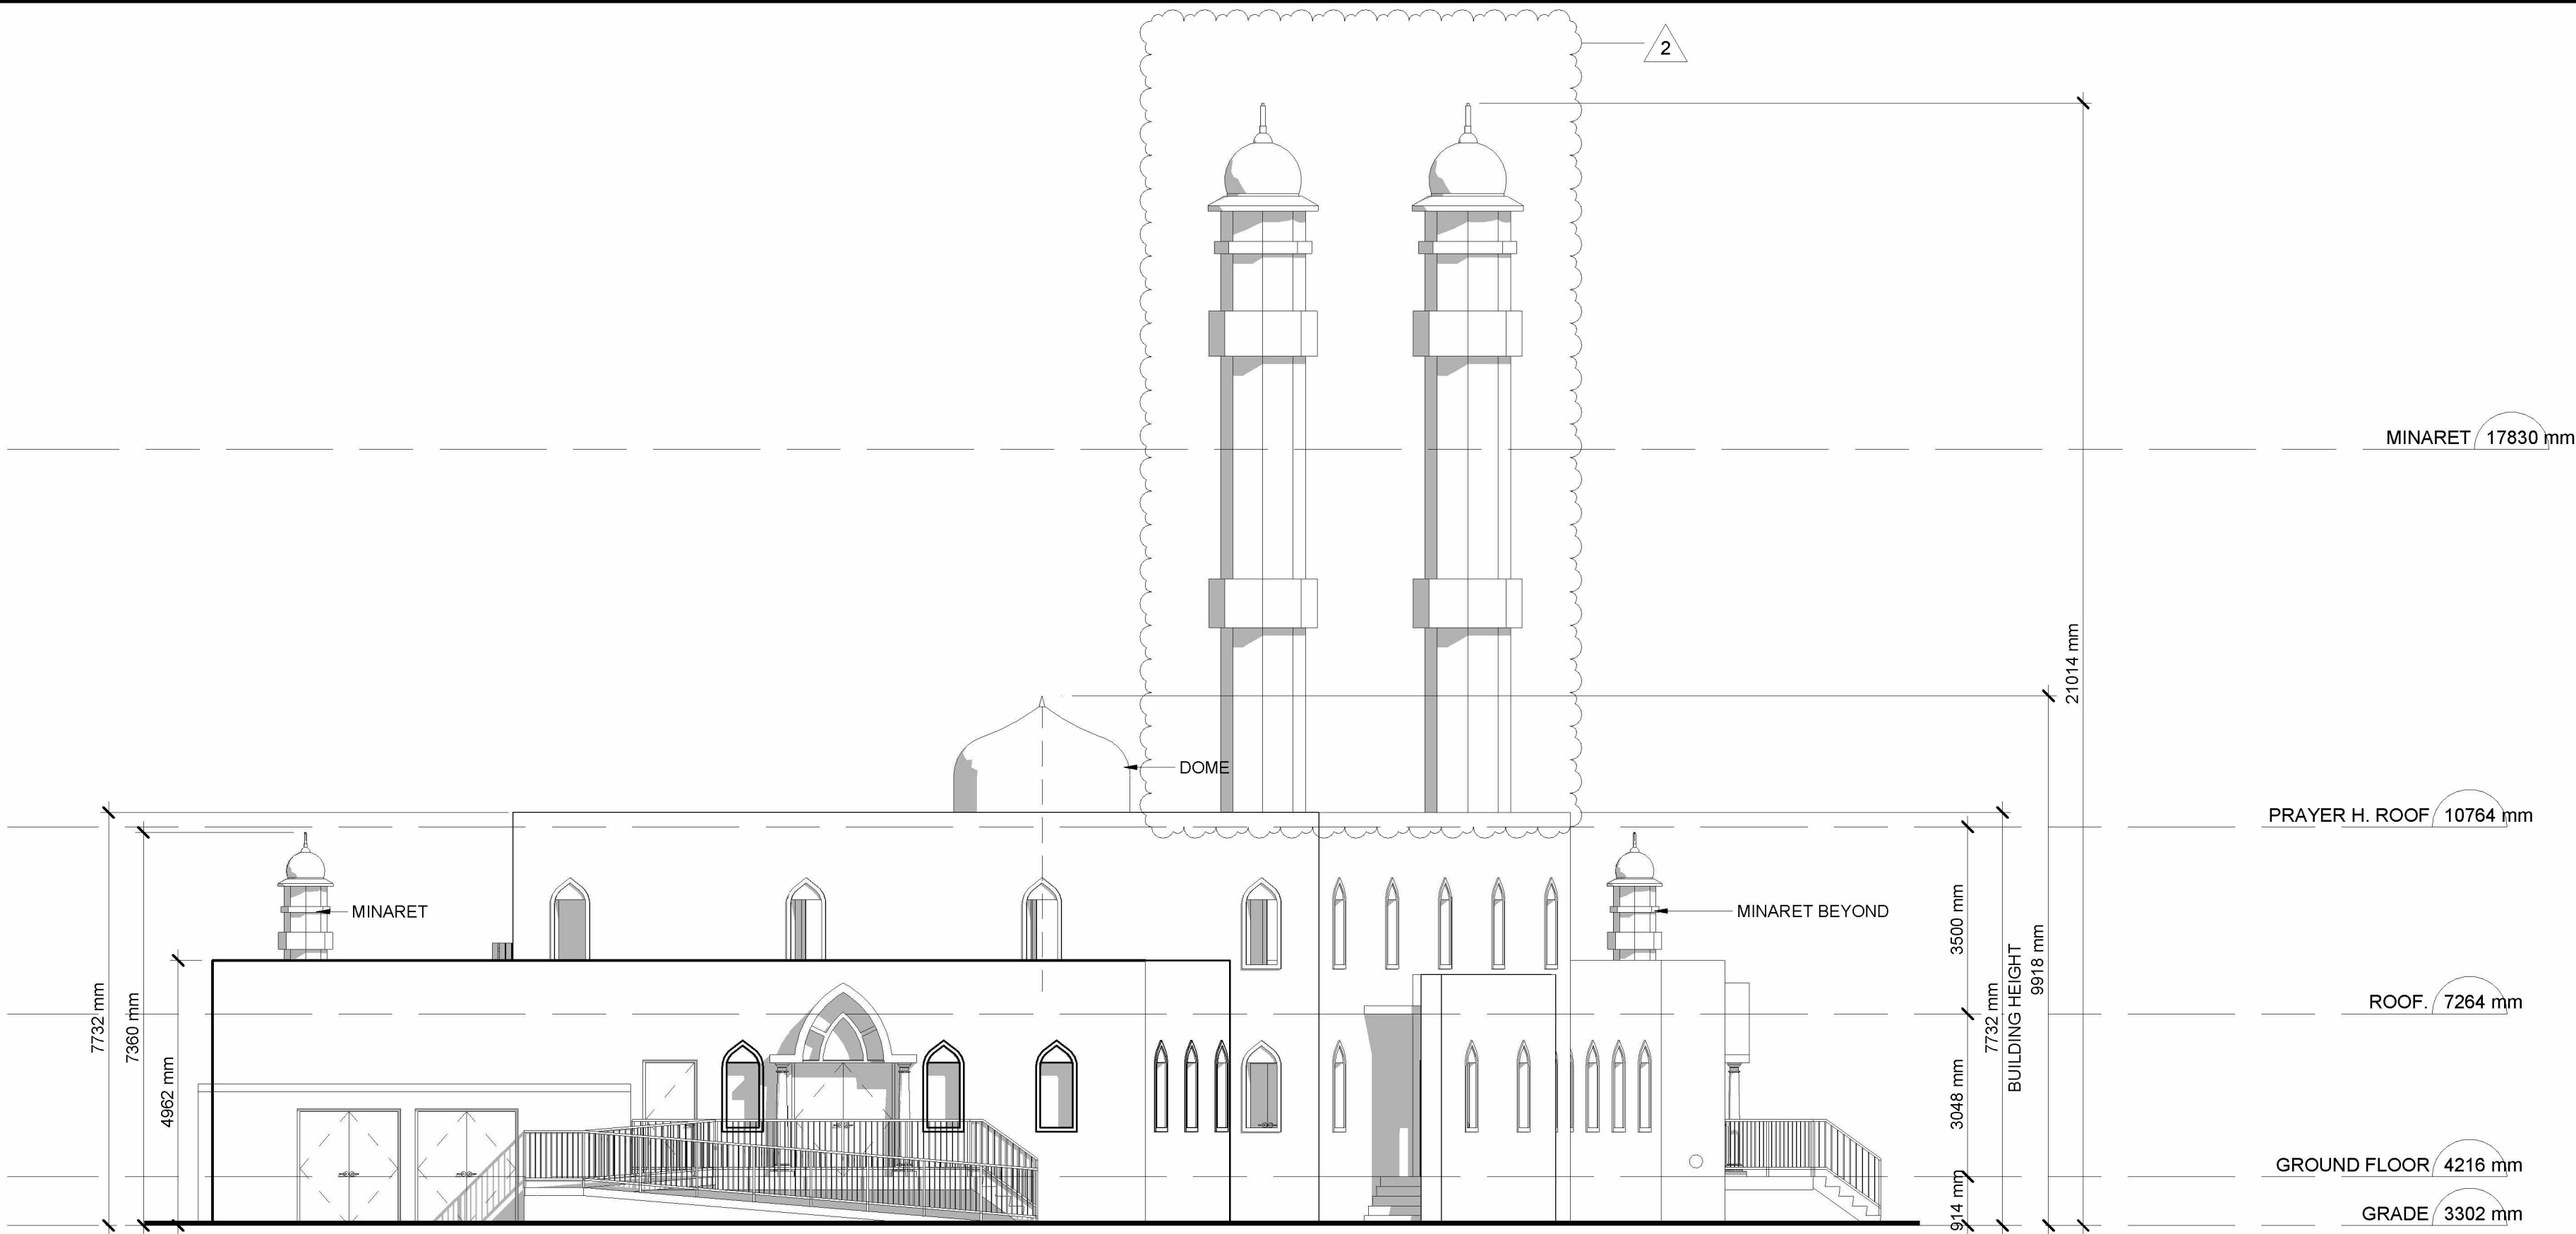

2 SOUTH ELEVATION
SCALE: 1:100

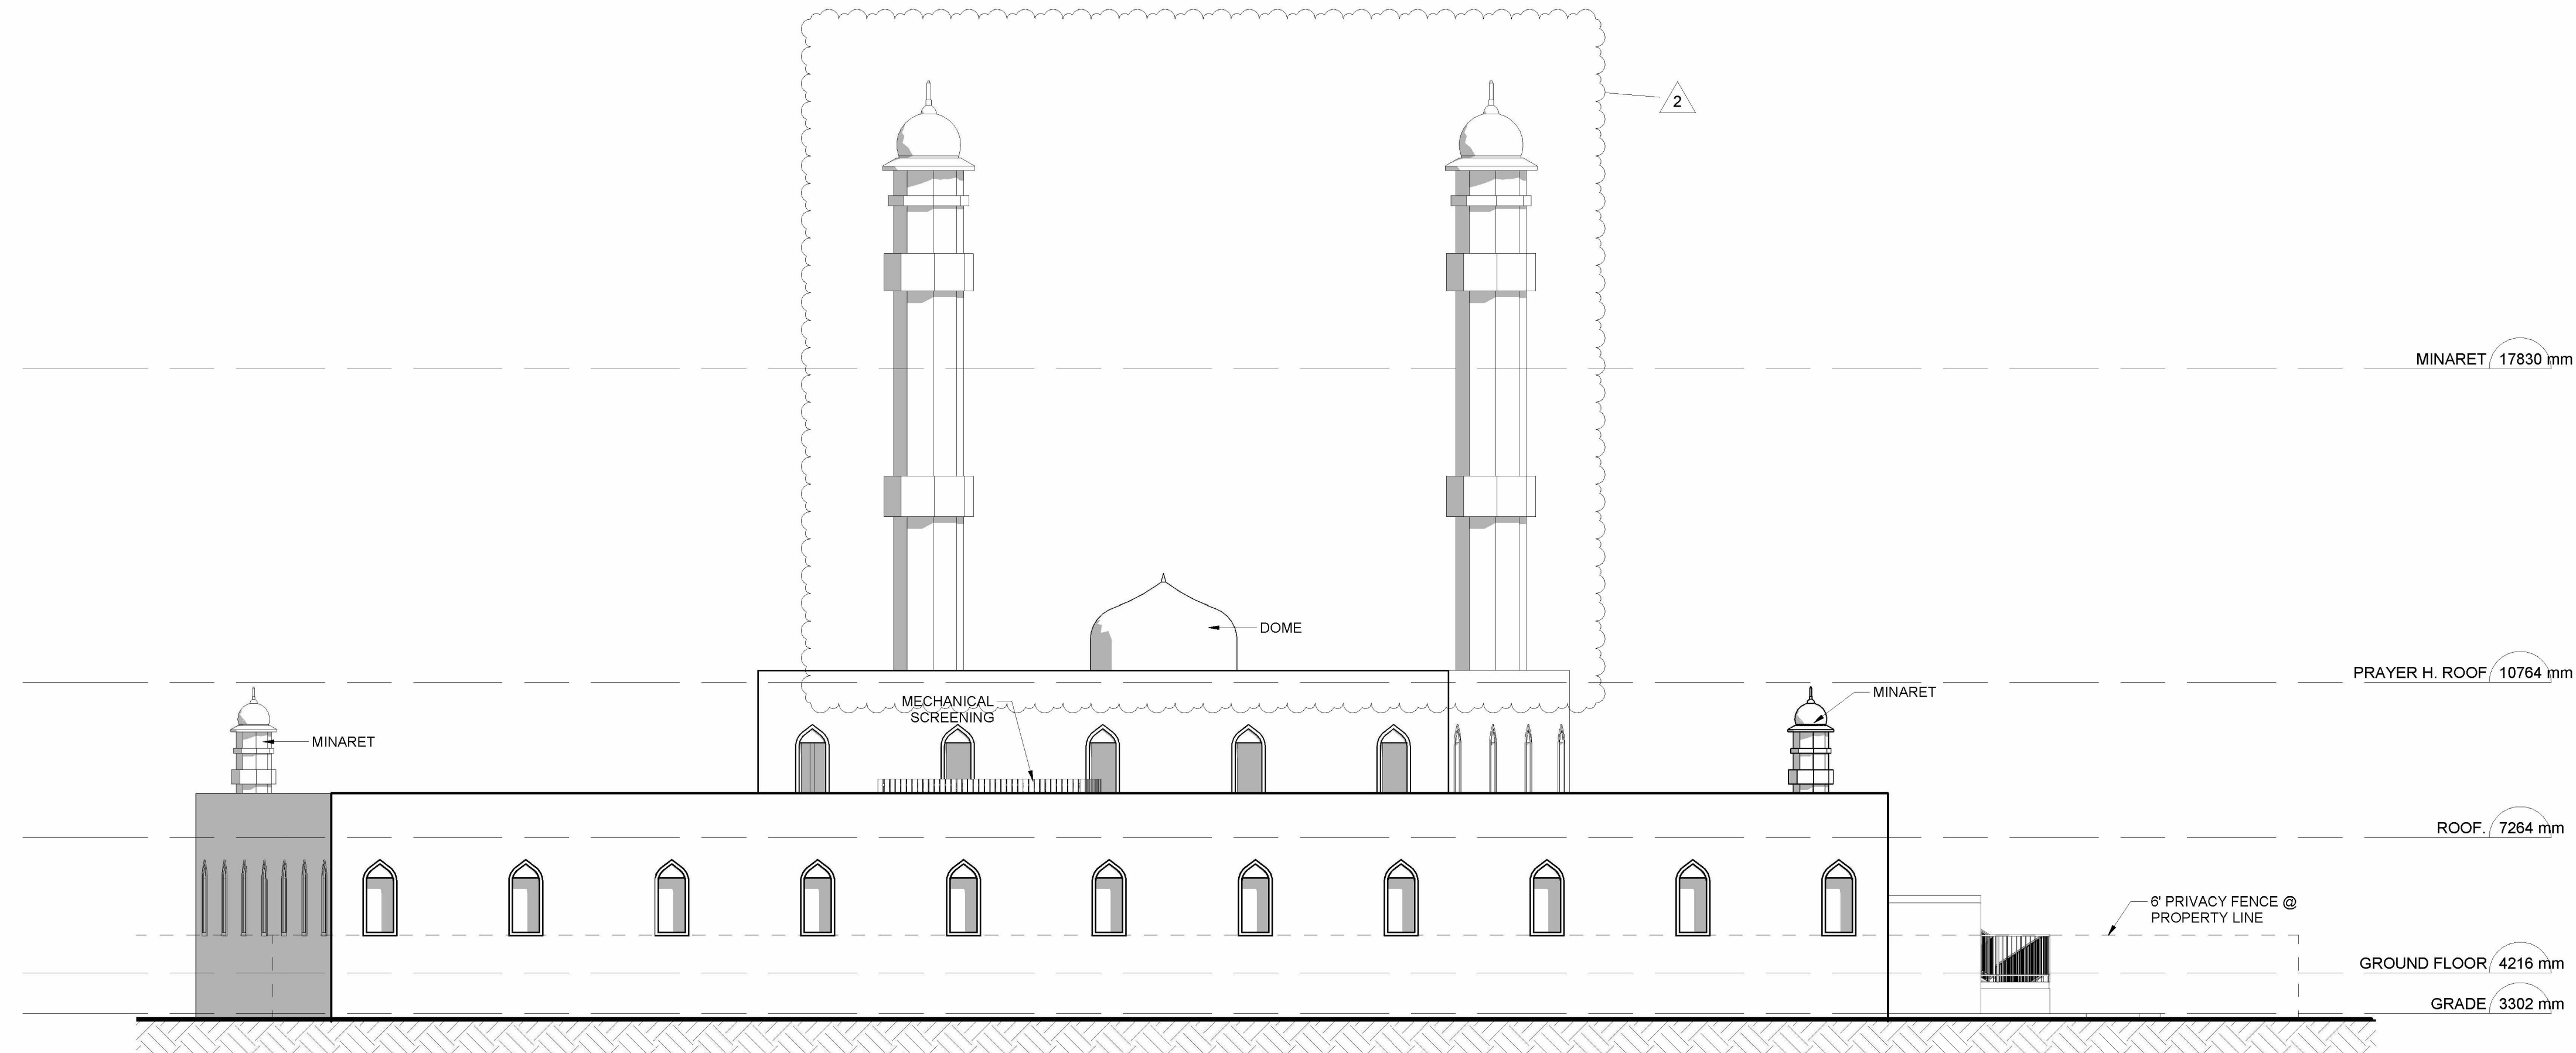

1 WEST ELEVATION
SCALE: 1:100

ISSUE		
NO.	DATE	DESCRIPTION
1	2023/03/02	ISSUED FOR COORDINATION
2	2023/11/15	ISSUED FOR ZBL SUBMISSION #2
3	2024/01/18	ISSUED FOR ZBA SUBMISSION #3

NO.	DATE	DESCRIPTION
2	2023/11/15	REVISION PER SPA COMMENTS
1	2023/03/02	REVISION TO BLDG LOCATION

NO.	DATE	DESCRIPTION

DISCLAIMER:
CONTRACTOR IS RESPONSIBLE FOR FIELD VERIFYING ALL DIMENSIONS. ANY DISCREPANCIES SHALL BE REPORTED TO THE ARCHITECT PRIOR TO PROCEEDING WITH THE WORK. DRAWINGS ARE NOT TO BE SCALED.
"ALL DRAWINGS, SPECIFICATIONS AND RELATED DOCUMENTS ARE THE COPYRIGHT PROPERTY OF THE ARCHITECT AND MUST BE RETURNED UPON REQUEST. REPRODUCTION OF DRAWINGS, SPECIFICATIONS AND RELATED DOCUMENTS IN PART OR WHOLE IS FORBIDDEN WITHOUT THE ARCHITECT'S WRITTEN PERMISSION."
NOTIFY ARCHITECT OF ANY DISCREPANCIES AND WAIT FOR INSTRUCTION PRIOR TO PROCEEDING WITH WORK.

paradigm
architecture + desi
8118 Gerrard St E Toronto ON M4E
(1)416.686.3624 www.paradigm-ad.com

STAMP:


PROJECT NAME / LOCATION
MILTON AMJ
COMMUNITY CENTRE

1458 BRONTE STREET
SOUTH. MILTON

DRAWING TITLE:
ELEVATIONS

DRAWN BY:	MM	PROJECT NO:	856
CHECKED BY:	MC	SCALE:	1 : 100
		DATE:	08/11/23
		DRAWING NO:	

A2.1

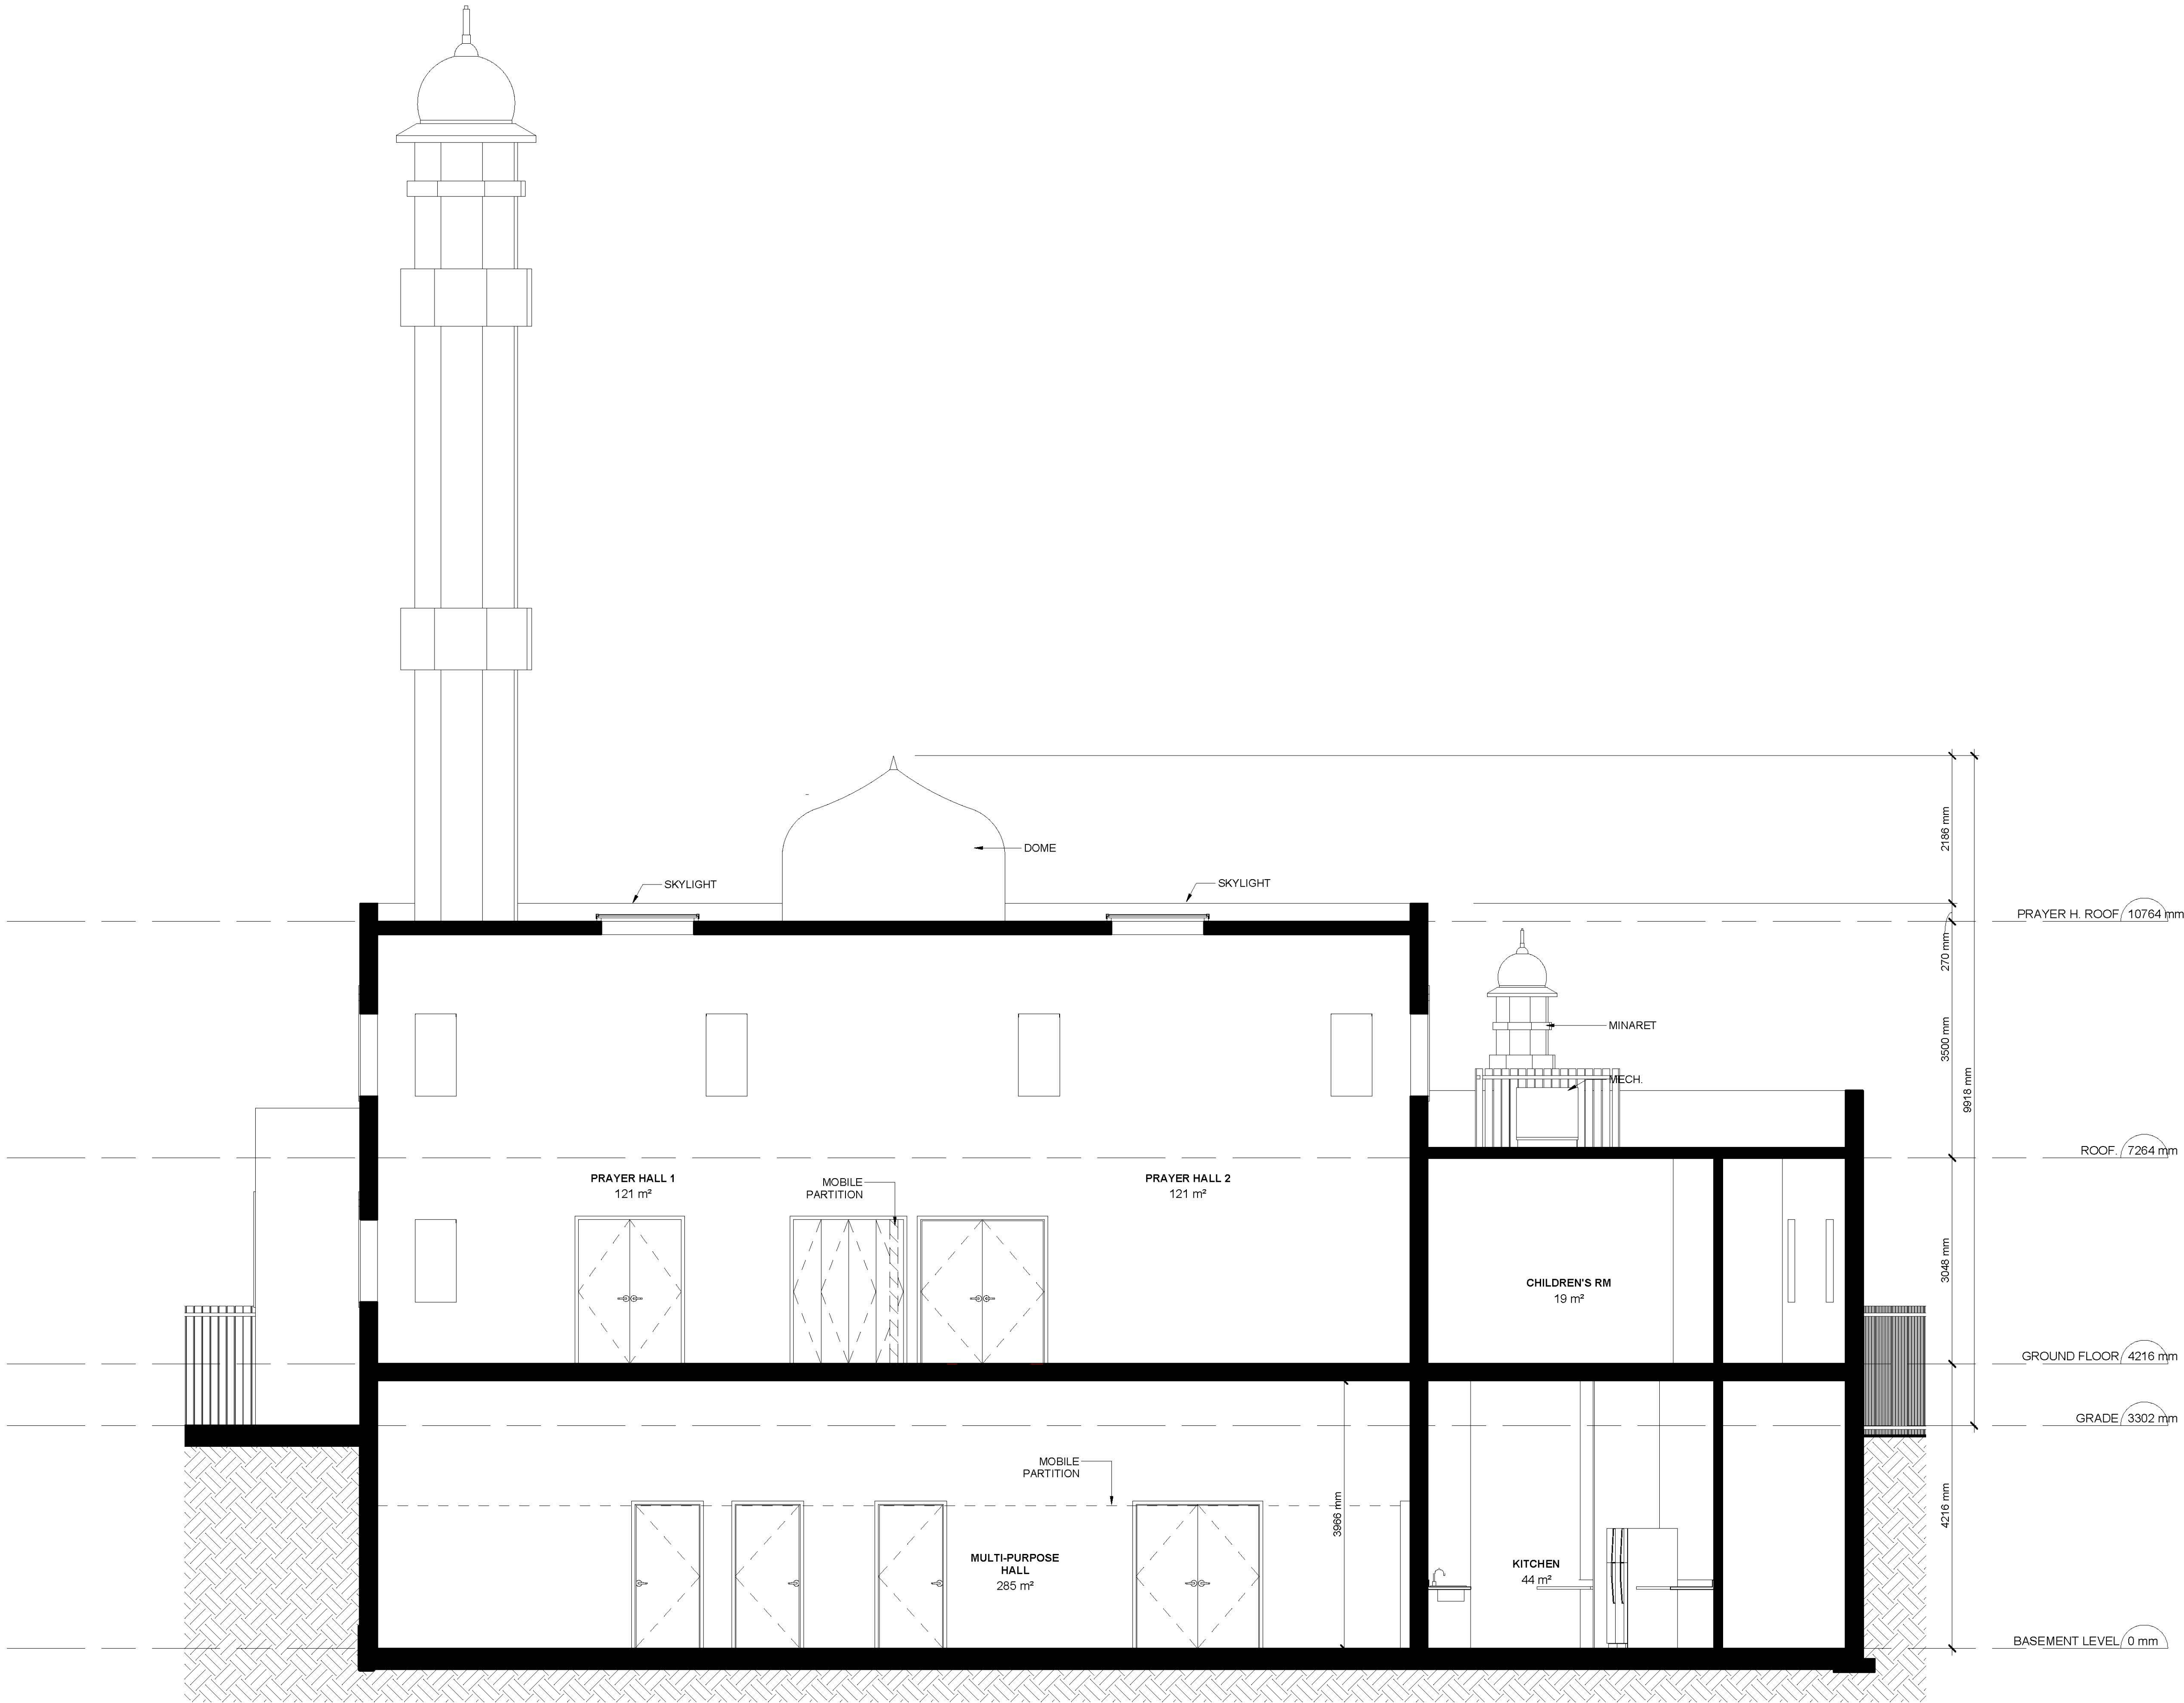

1 SECTION THROUGH PRAYER HALL
SCALE: 1:50

ISSUE		
NO.	DATE	DESCRIPTION
1	2023/03/02	ISSUED FOR COORDINATION
2	2023/11/15	ISSUED FOR 2BL SUBMISSION #2
3	2024/01/18	ISSUED FOR 2BA SUBMISSION #3

NO.	DATE	REVISION PER SPA COMMENTS
2	2023/11/15	REVISION PER SPA
1	2023/03/02	REVISION TO BLDG LOCATION

NO.	DATE	REVISION

DISCLAIMER:
CONTRACTOR IS RESPONSIBLE FOR FIELD VERIFYING ALL DIMENSIONS. ANY DISCREPANCIES SHALL BE REPORTED TO THE ARCHITECT PRIOR TO PROCEEDING WITH THE WORK. DRAWINGS ARE NOT TO BE SCALED.
*ALL DRAWINGS, SPECIFICATIONS AND RELATED DOCUMENTS ARE THE COPYRIGHT PROPERTY OF THE ARCHITECT AND MUST BE RETURNED UPON REQUEST. REPRODUCTION OF DRAWINGS, SPECIFICATIONS AND RELATED DOCUMENTS IN WHOLE OR IN PART IS FORBIDDEN WITHOUT THE ARCHITECT'S WRITTEN PERMISSION.
NOTIFY ARCHITECT OF ANY DISCREPANCIES AND WAIT FOR INSTRUCTION PRIOR TO PROCEEDING WITH WORK.

paradigm
architecture + desi
1188 Gerrard St E Toronto ON M4E 1T1
416.686.3624 www.paradigm-ad.com




STAMP

PROJECT NAME/LOCATION
MILTON AMJ COMMUNITY CENTRE

1458 BRONTE STREET SOUTH, MILTON

DRAWING TITLE
BUILDING SECTION

DRAWN BY: MM	PROJECT NO: 856
CHECKED BY: MC	SCALE: AS NOTED
	DATE: 2023-06-02
	DRAWING NO: A3.1

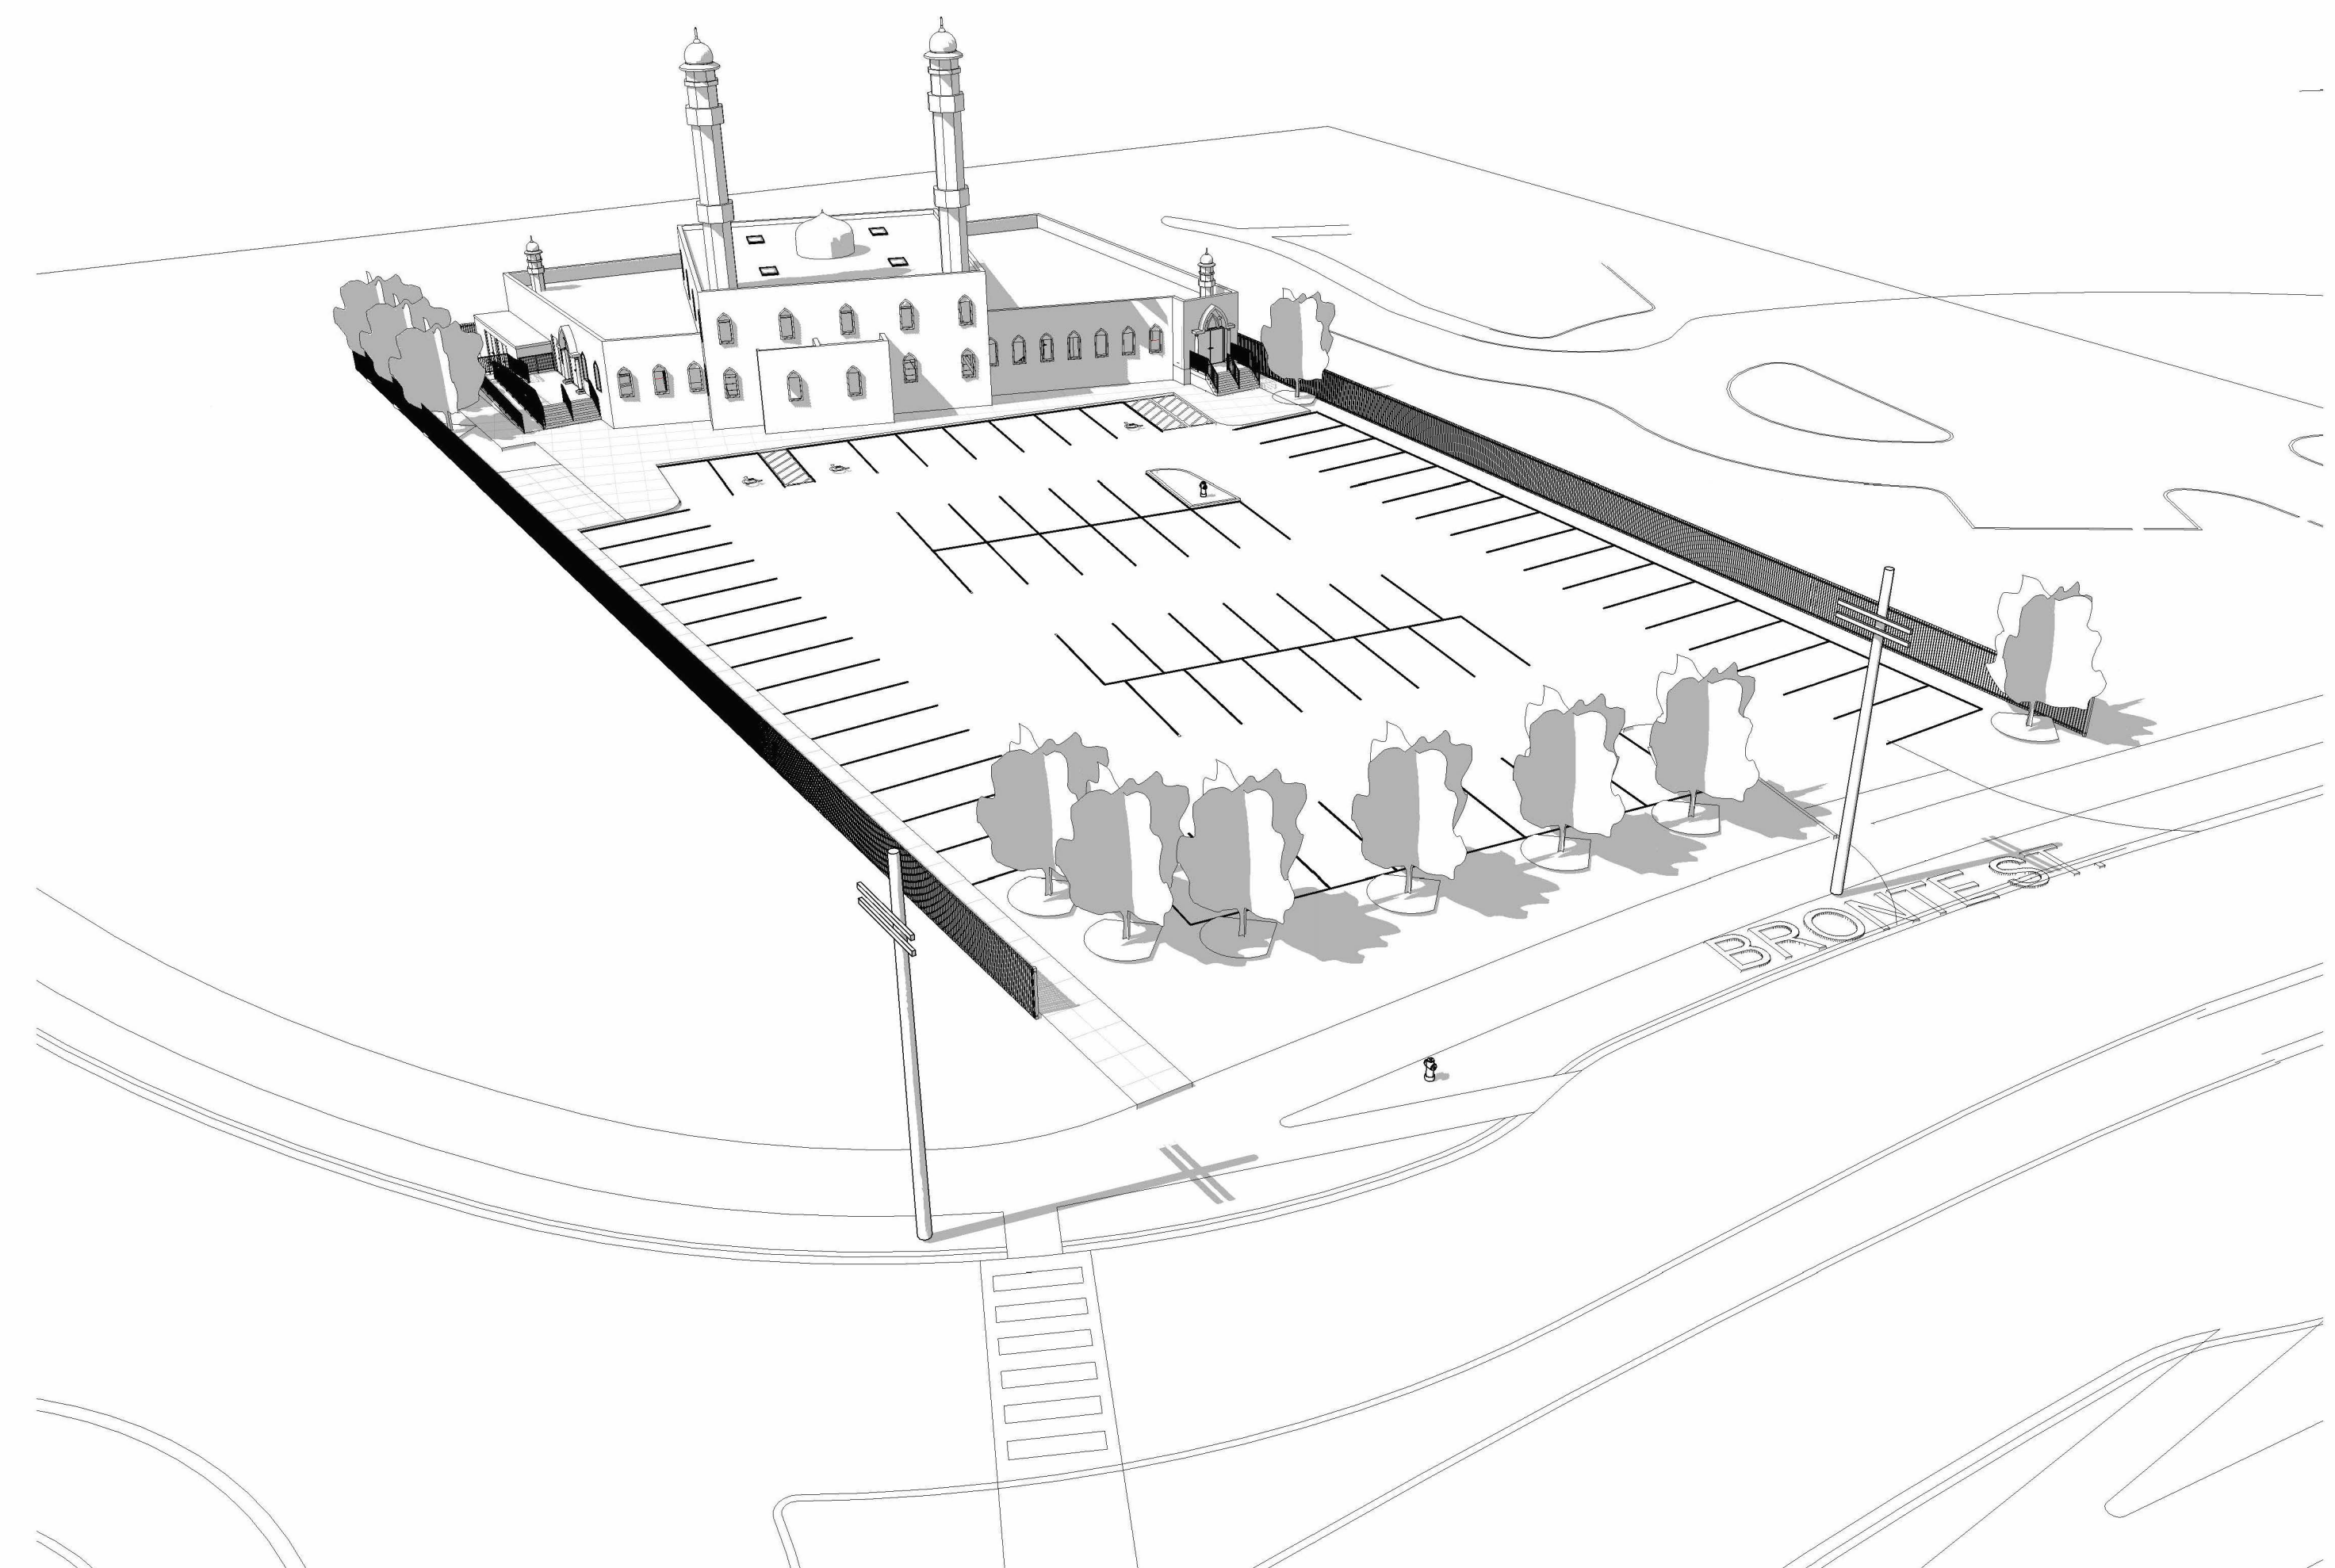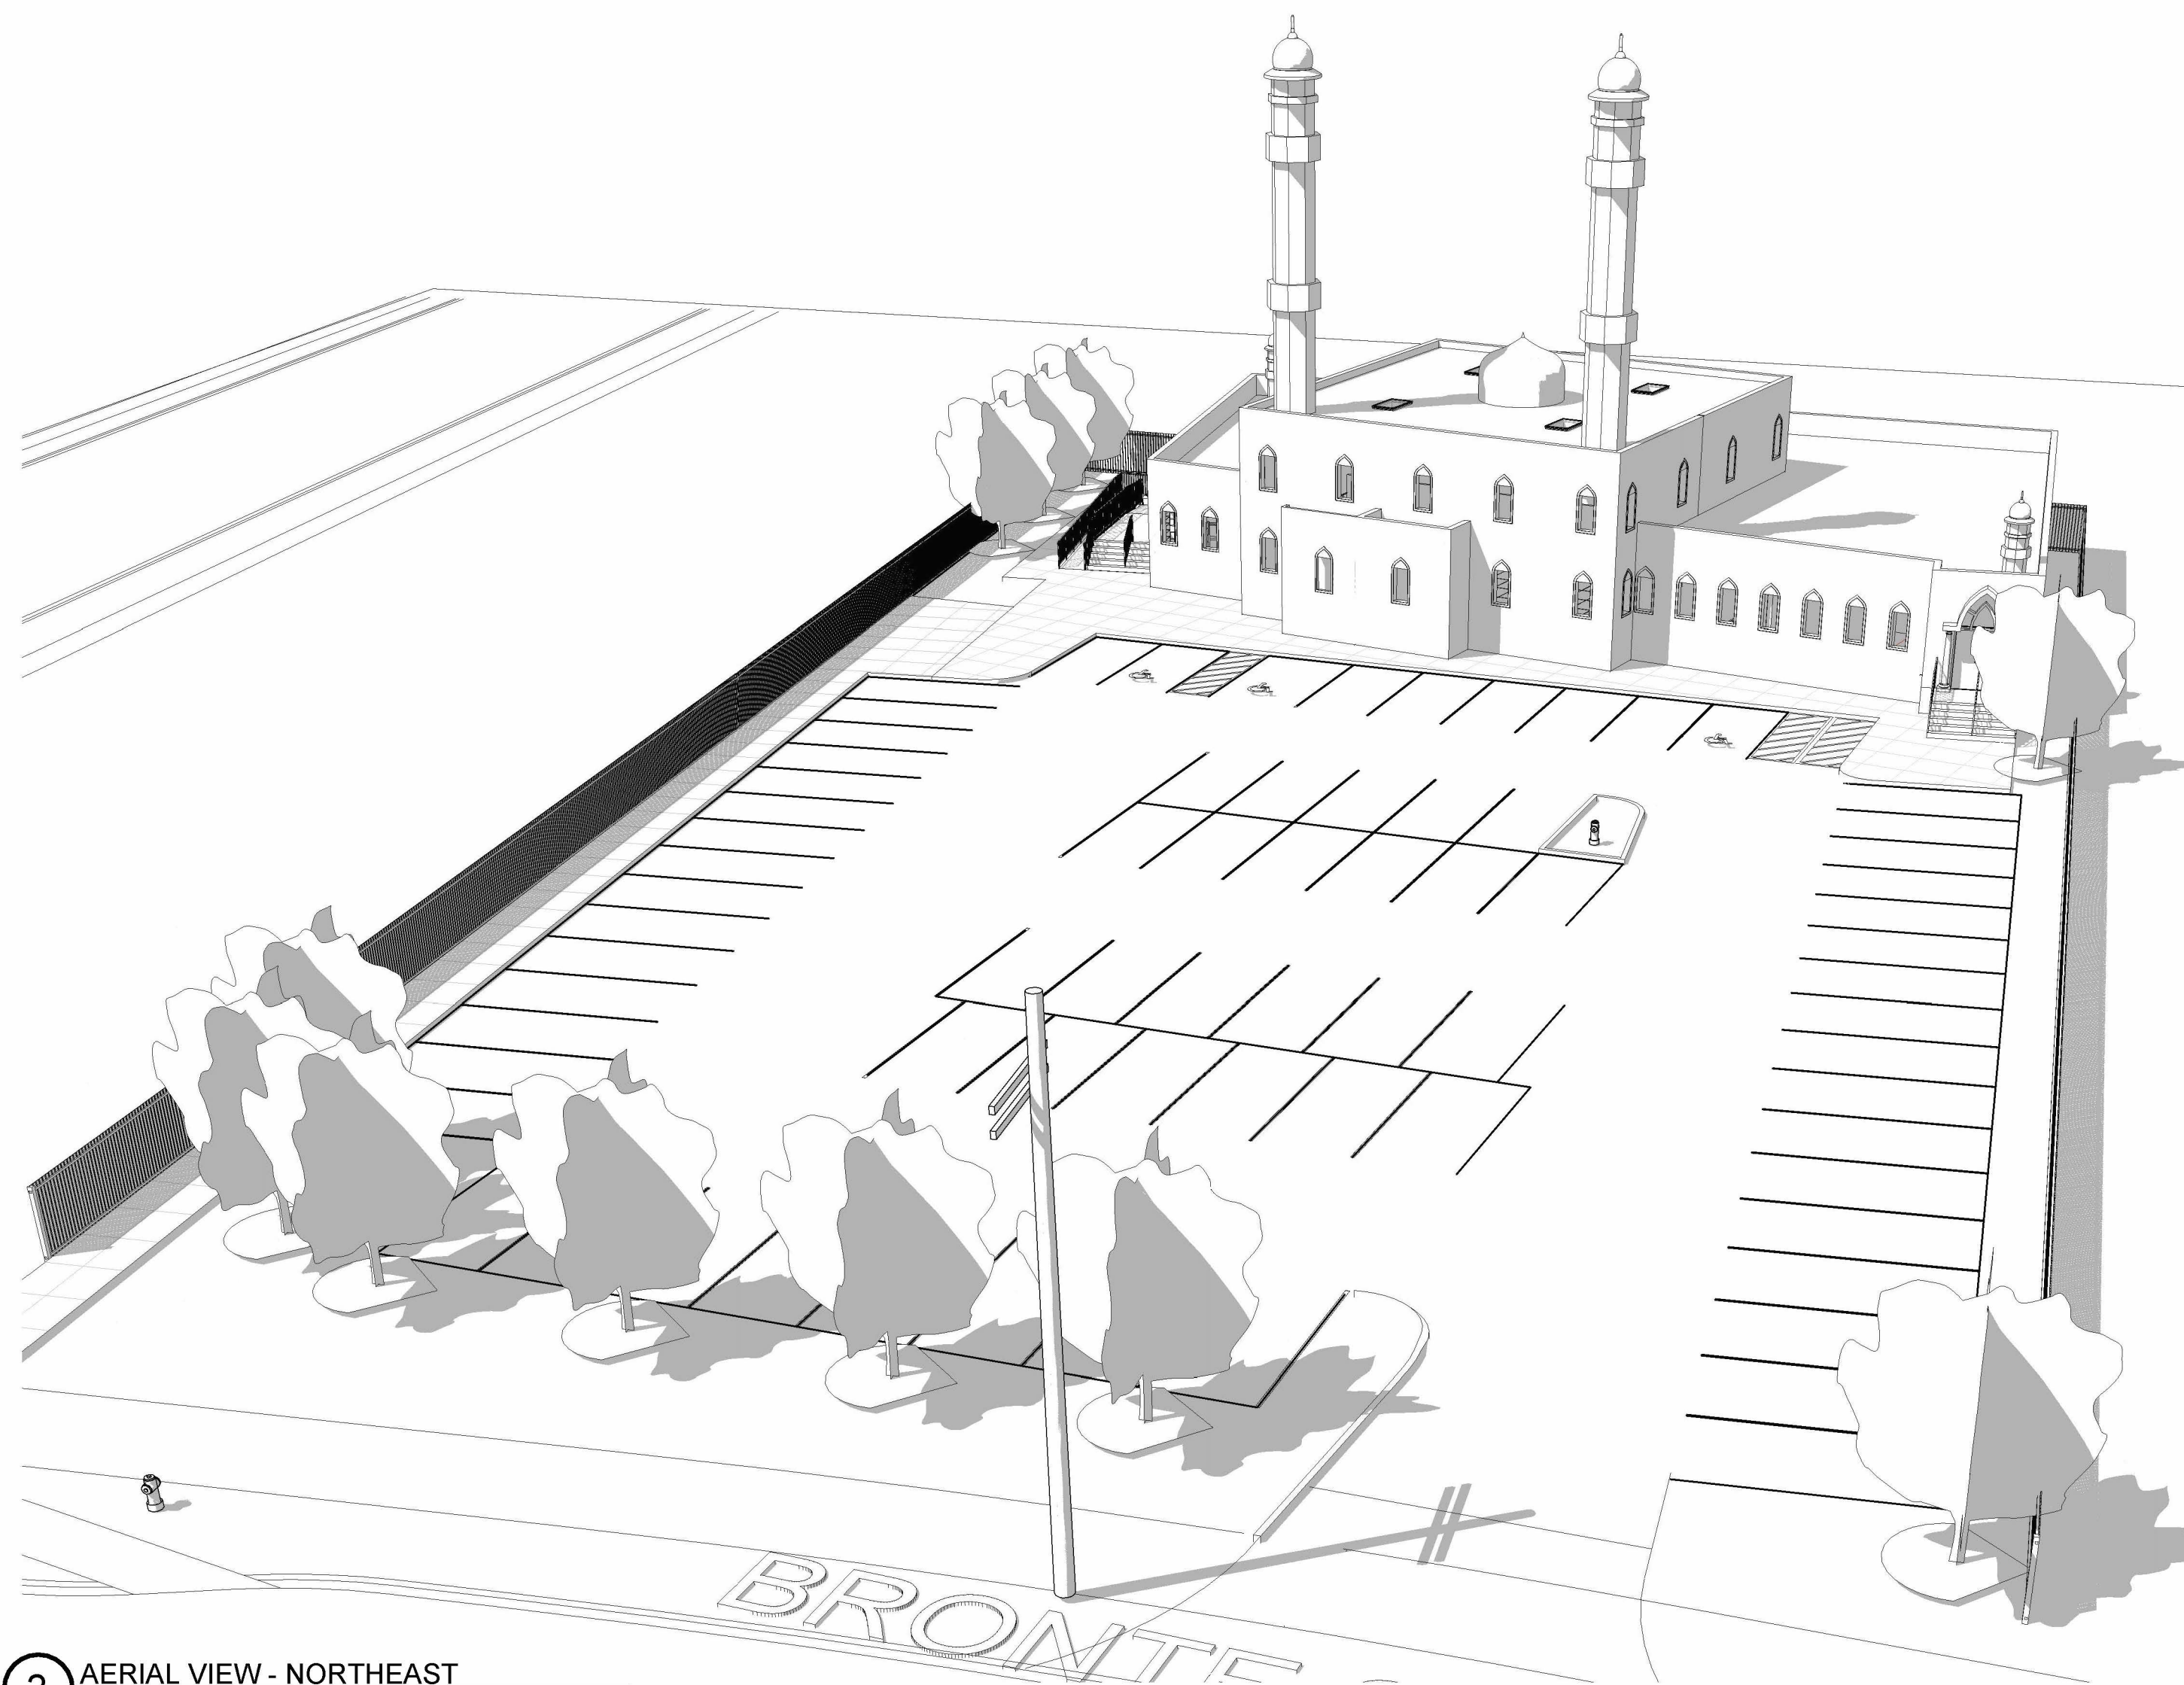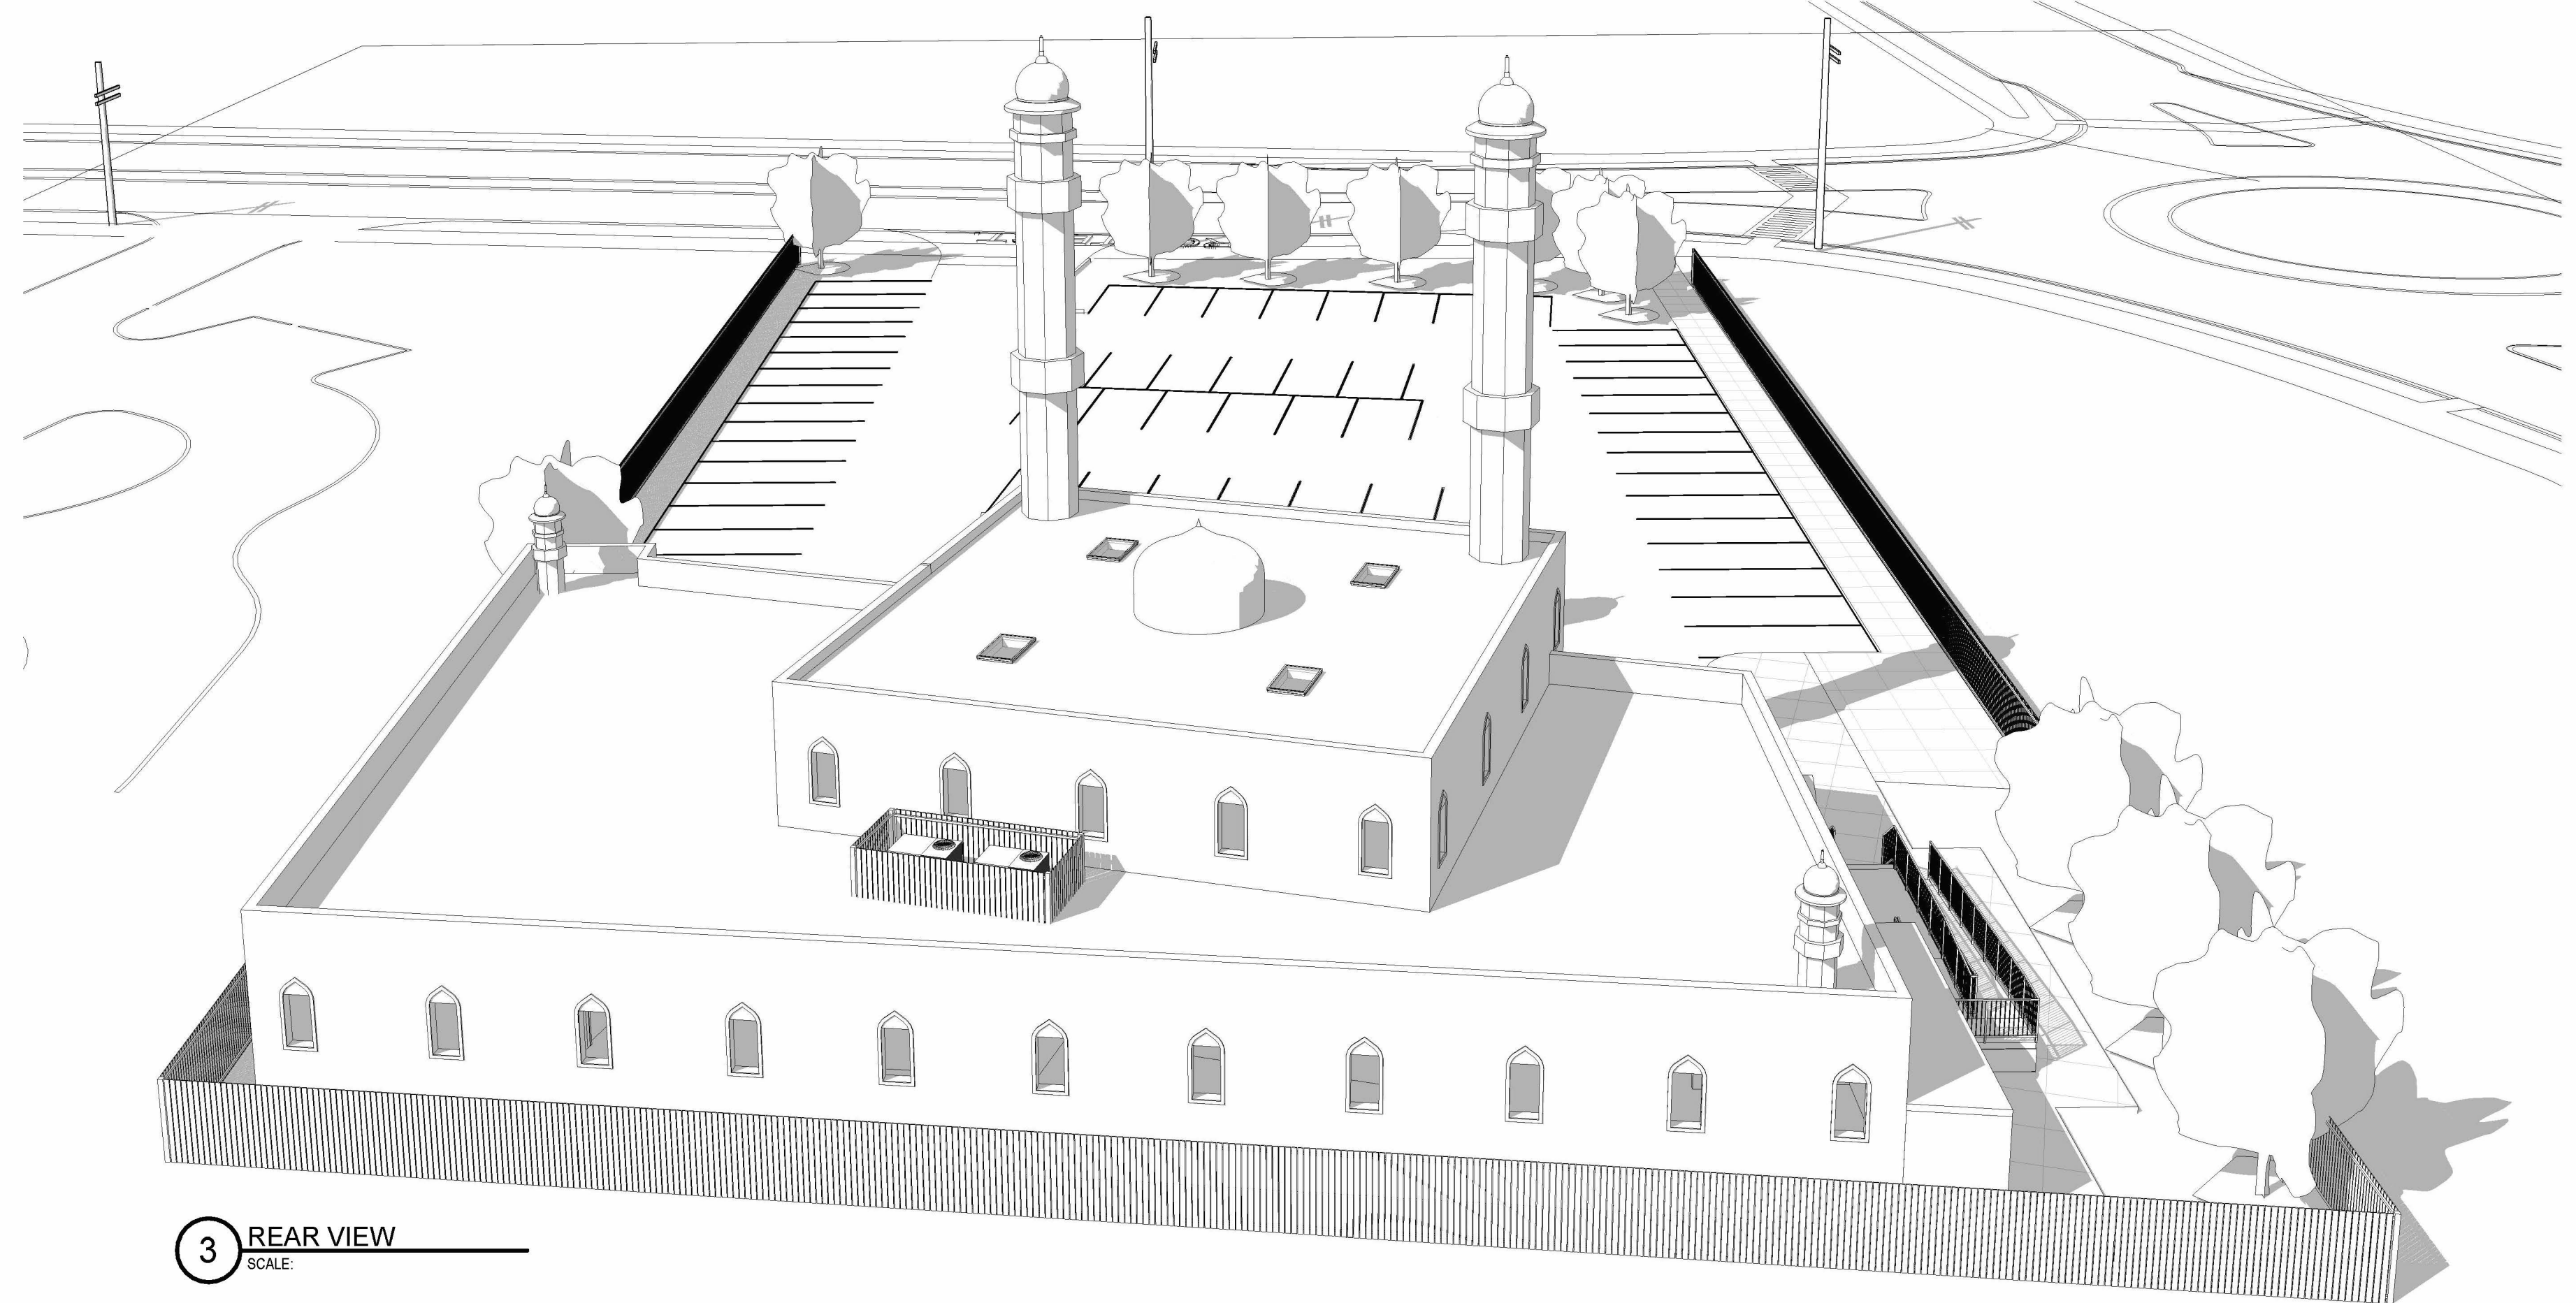

1	DATE	DESCRIPTION
2	2023/03/02	ISSUED FOR COORDINATION
3	2023/11/15	ISSUED FOR ZBL SUBMISSION #2
4	2023/01/18	ISSUED FOR ZBA SUBMISSION #3
5		
6		
7		
8		
9		
10		
11		
12	2023/11/15	REVISION PER SPA COMMENTS
13	2023/03/02	REVISION TO BLDG
14		
15		
16	O. DATE	DESCRIPTION
17	REVISION	
18	DRAWING	
19	DRAWING	
paradigm
architecture + design
198 Gerrard St E Toronto ON M4E
416.686.3624 www.paradigm-ad.com

MP.

PROJECT NAME / LOCATION:

**MILTON AMJ
COMMUNITY CENTRE**

458 BRONTE STREET
SOUTH.MILTON

AWING TITLE:

D VIEWS

OWN BY: MM/MC	PROJECT NO.: 856
CHECKED BY: MC	SCALE:

4.1