

Contractor Must Check-And-Verify All Dimensions On The Job.  
 Do Not Scale The Drawings.  
 All Drawings, Specifications And Related Documents Are The Copyright Of The Architect And Must Be Returned Upon Request.  
 Reproduction Of Drawings, Specifications And Related Documents In Part Or Whole Is Forbidden Without The Architects Written Permission.  
 This Drawing Is Not To Be Used For Construction Until Signed By The Architect.  
 Date:

**KIRKOR**  
 ARCHITECTS AND PLANNERS  
 20 De Boers Drive Suite 400  
 Toronto, ON M3J 0H1

No.: Revision: Date:


15	LOPA & ZBA SUB #2 - BLDG D	AUG 17, 2023
14	LOPA & ZBA SUB - BLDG D	MAY 03, 2023
13	SPA RESUB #10 - BLDG B	DEC 12, 2022
12	SPA RESUB #9 - BLDG B	OCT 18, 2022
11	SPA RESUB #8 - BLDG B	JUNE 21, 2022
10	SPA RESUBMISSION #7	SEPT 10, 2021
09	SPA RESUBMISSION #6	JULY 8, 2021
08	SPA RESUBMISSION #5	APR. 15, 2021
07	SPA RESUBMISSION #4	NOV. 20, 2020
06	SPA RESUBMISSION #3	AUG. 20, 2020
05	SPA RESUBMISSION #2	JAN. 17, 2020
04	SPA SUBMISSION	AUG. 9, 2019
03	LOPA & ZBA RE-SUBMISSION	DEC 19, 2018
02	LOPA & ZBA RE-SUBMISSION	JULY 24, 2018
01	LOPA & ZBA SUBMISSION	OCT 2, 2017

No: Issued For: Date:


Drawing Title:  
**OVERALL SITE PLAN**

Project:  
 Lindvest  
 8010, 8020, 8030, 8110,  
 8120, 8130, 8140 & 8150  
 Derry Road West

Connect Condo - Building D  
 Scale:  
 As indicated  
 NB  
 MC  
 21-011  
 AUG 17, 2023  
 Date:  
 Drawing No.:

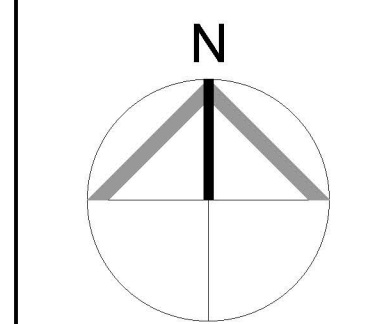

**dA1.2**

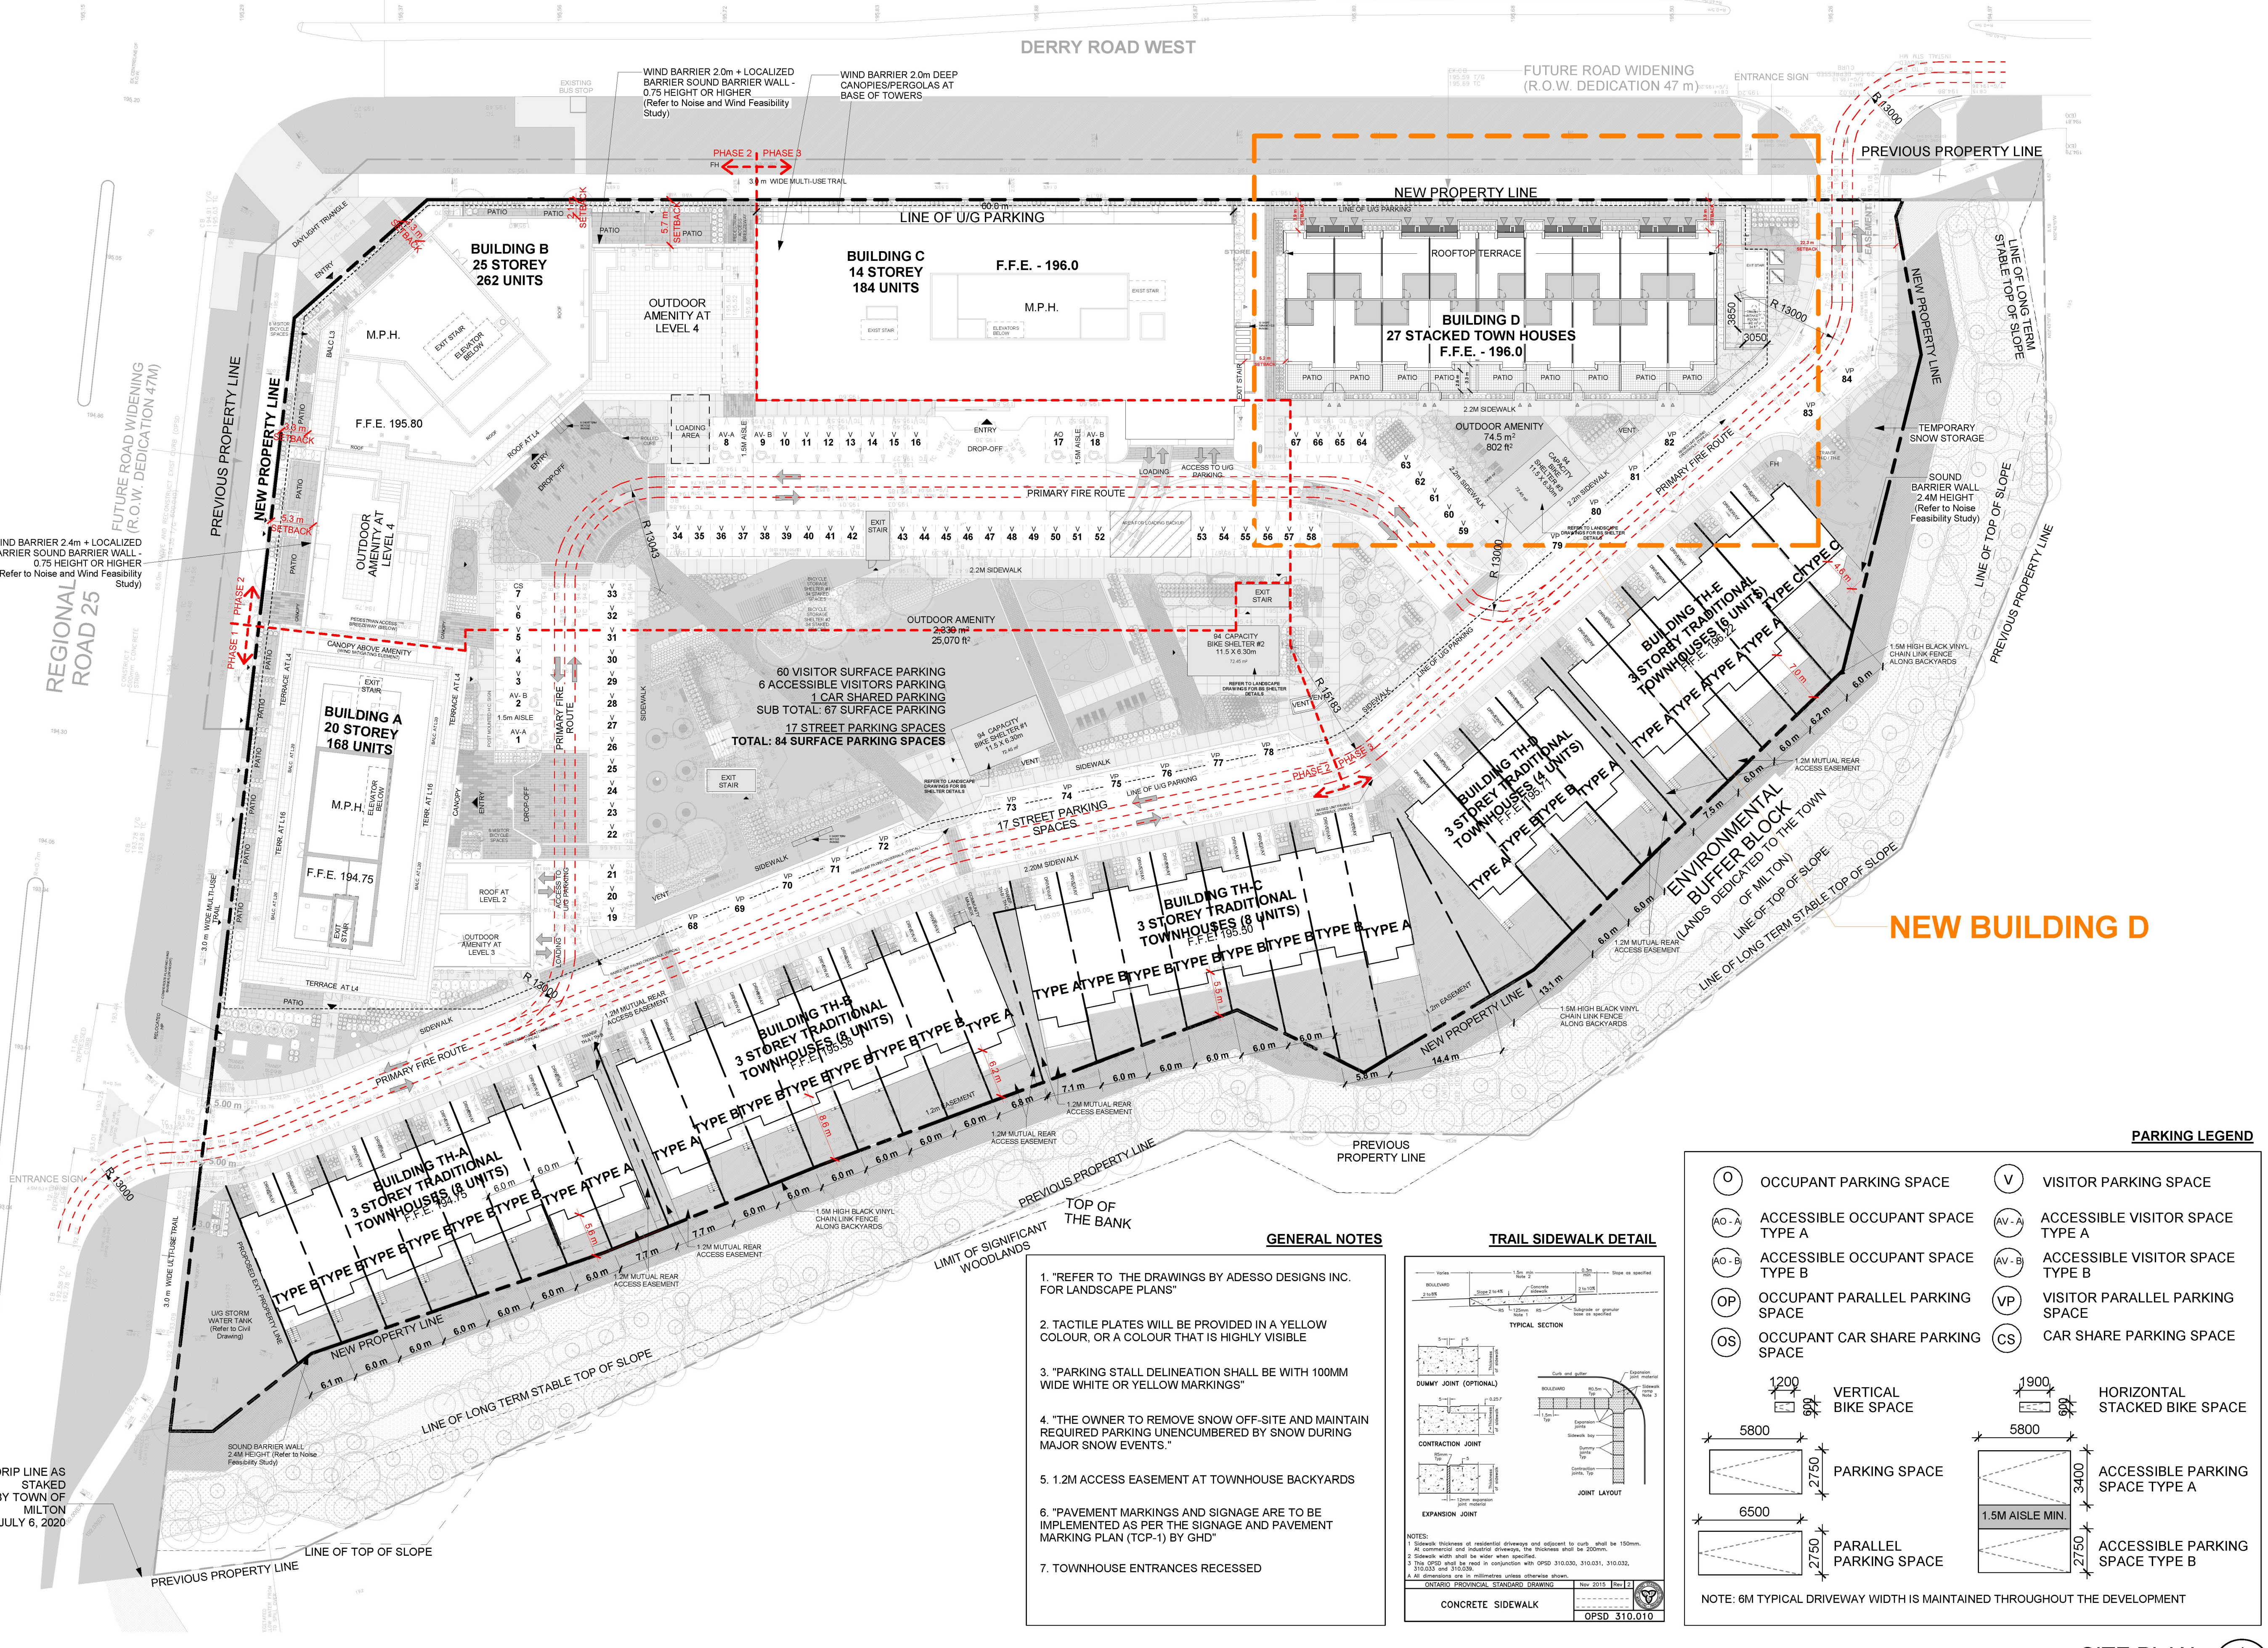

**SITE PLAN** 1  
 Scale: 1 : 400  
 dA1.2