
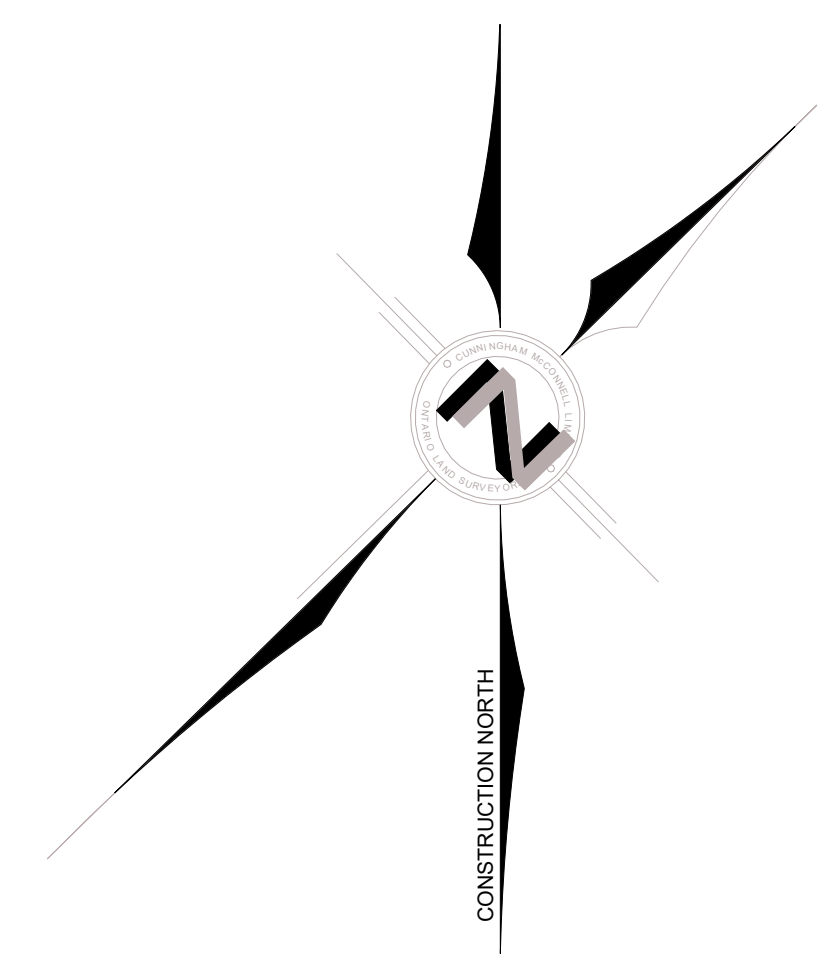


CONTEXT PLAN-NTS
SCALE:
N.T.S.

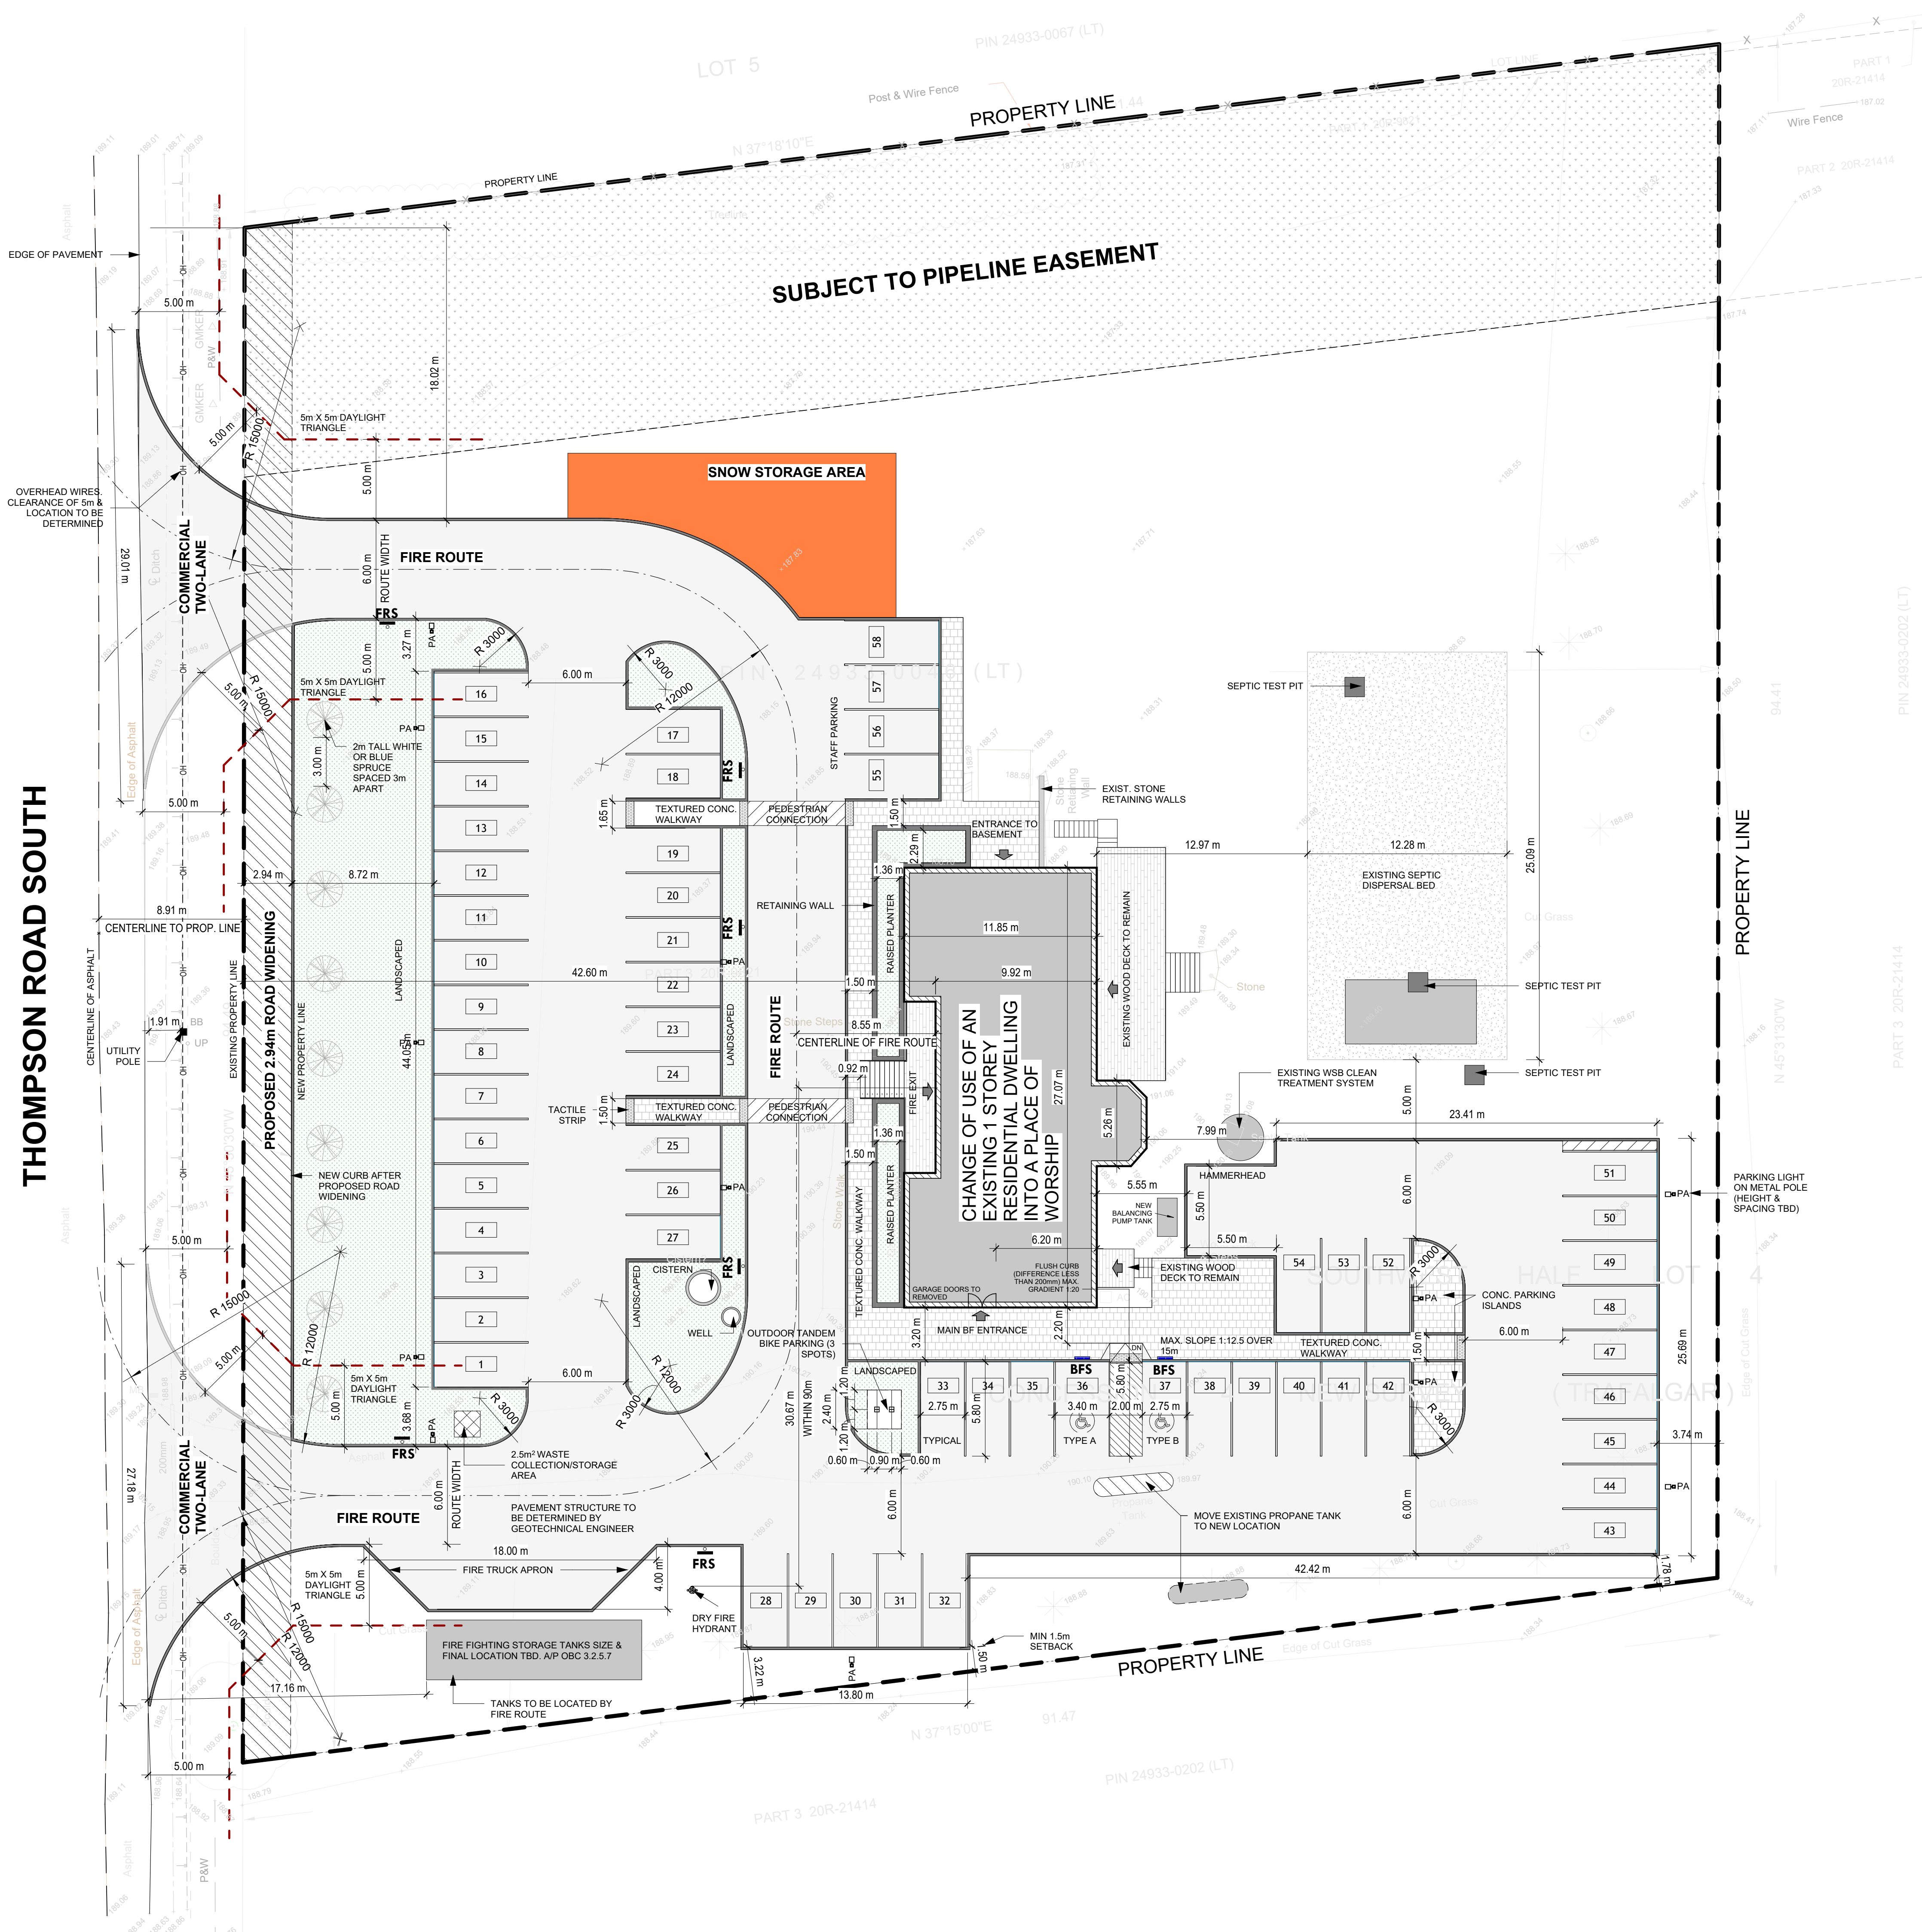

SITE STATISTICS	
LOT AREA:	8,566.38m ²
ROAD WIDENING AREA:	277.67m ²
NET LOT AREA:	8,288.71m ²
BUILDING FOOTPRINT:	499m ²
LOT COVERAGE:	6%
ASPHALT AREA:	2,756.8m ²
SIDEWALK AREA:	213.5m ²
LANDSCAPE AREA:	5,316.4m ²

GROSS FLOOR AREA	
GFA (UPPER & LOWER LEVELS):	620.24m ²
PRAYER AREA:	134.1m ²
MULTIPURPOSE/MISC:	188.2m ²

PARKING REQUIRED	
PRAYER AREA (PER 5.5m ²):	25
MULTIPURPOSE/MISC (PER 11m ²):	18
TOTAL PARKING REQUIRED:	52
PARKING PROVIDED:	58
BARRIER FREE PARKING PROVIDED:	2
BICYCLE PARKING PROVIDED:	3




DO NOT SCALE THIS DOCUMENT. ALL MEASUREMENTS MUST BE OBTAINED FROM THE DRAWINGS. ALL ERRORS AND OMISSIONS ARE THE RESPONSIBILITY OF THE CLIENT. THE CLIENT IS ADVISED THAT THE DRAWINGS ARE PRELIMINARY AND NOT TO BE USED FOR CONSTRUCTION OR FOR ANY OTHER PURPOSE WITHOUT THE WRITTEN CONSENT OF THE ARCHITECT. THE ARCHITECT'S LIABILITY IS LIMITED TO THE PROFESSIONAL SERVICES PROVIDED AND DOES NOT INCLUDE ANY OTHER SERVICES OR CONSEQUENCES OF ANY NATURE. THE ARCHITECT'S LIABILITY IS LIMITED TO THE PROFESSIONAL SERVICES PROVIDED AND DOES NOT INCLUDE ANY OTHER SERVICES OR CONSEQUENCES OF ANY NATURE.

REVISIONS/ISSUES		
#	DATE	DESCRIPTION
1	2024-03-29	ISSUED FOR SPA

SITE PLAN LEGEND

- PROPOSED BLDG.
- PROPERTY LINE
- ROOF OUTLINE
- MAIN/SECONDARY ENTRANCE DOORS
- PROPOSED LANDSCAPING (BY OTHERS)
- PROPOSED GRADING ELEVATION-SEE GRADING PLAN PROVIDED BY OTHERS
- EXISTING GRADING ELEVATION-SEE TOPOGRAPHIC SURVEY BY OTHERS
- PROPOSED SLOPE-SEE GRADING PLAN PROVIDED BY OTHERS
- PROPOSED CONC. WALKWAY
- NO PARKING-FIRE ROUTE SIGNAGE (FRS)
- BARRIER FREE PARKING SIGNAGE (BFS)
- OVERHEAD LINE
- PROPOSED FIRE ROUTE
- TACTILE STRIP
- PARKING AREA LIGHT ON METAL POLE
- SNOW STORAGE AREA

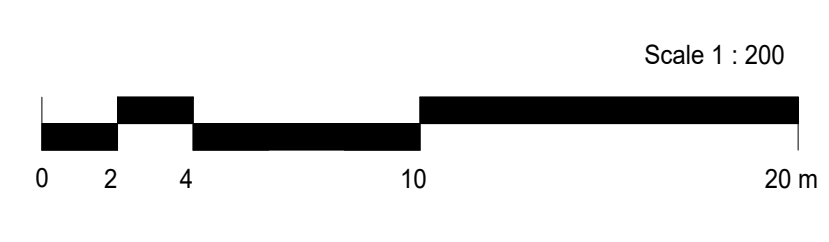

MUSLIM ASSOCIATION OF MILTON (MAM)

CHANGE OF USE TO PLACE OF WORSHIP
1801 THOMPSON ROAD, MILTON ON L9T 7E6

SITE PLAN

SCALE VERIFICATION	1:200	1:200
DRAWN BY:	Z.S	CHECKED BY:
DESIGNED BY:	A.A	APPROVED BY:
SCALE:	As indicated	PROJECT NO.:
DRAWING NO.:	A100	

A100

DO NOT SCALE THIS DOCUMENT. ALL DIMENSIONS MUST BE OBTAINED FROM STATED DIMENSIONS. ALL ERRORS AND OMISSIONS ARE THE SOLE RESPONSIBILITY OF THE CLIENT. THE ARCHITECT ASSUMES NO LIABILITY FOR ANY DAMAGE TO PERSONS OR PROPERTY CAUSED BY THE USE OF THIS DOCUMENT. THE ARCHITECT'S LIABILITY IS LIMITED TO THE PROFESSIONAL SERVICES PROVIDED BY THE ARCHITECT. 

REVISIONS/ISSUES

#	DATE	DESCRIPTION

SCALE:




EXISTING NORTH ELEVATION
Scale: 1 : 75



EXISTING EAST ELEVATION
Scale: 1 : 75



EXISTING SOUTH ELEVATION
Scale: 1 : 75

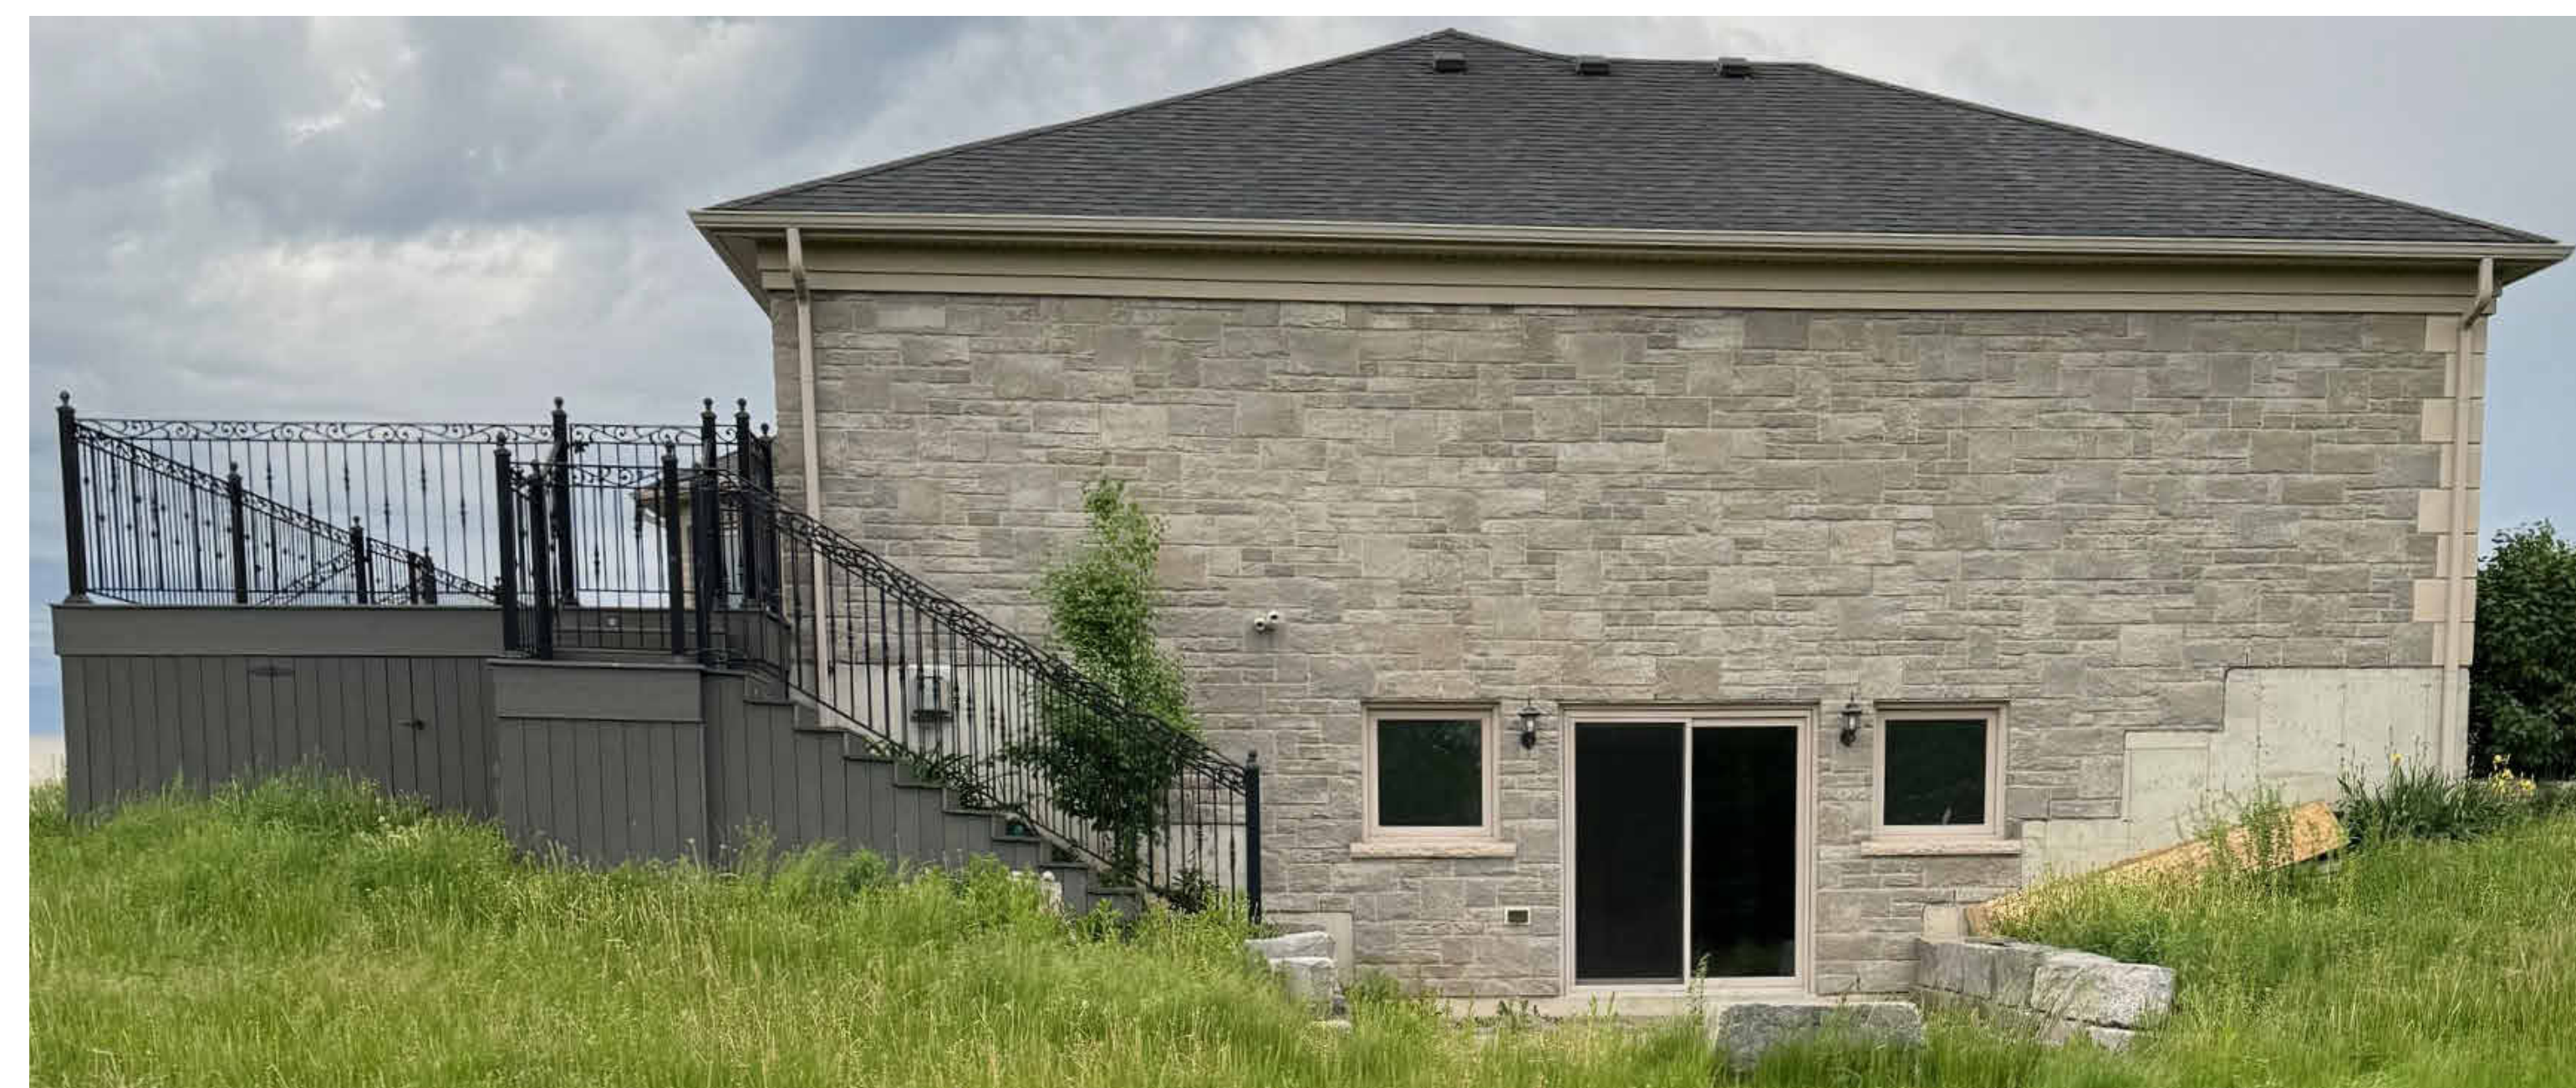

EXISTING WEST ELEVATION
Scale: 1 : 75



CLIENT:
MUSLIM ASSOCIATION OF MILTON (MAM)

PROJECT:
CHANGE OF USE TO PLACE OF WORSHIP
1801 THOMPSON ROAD, MILTON ON L9T 7E6

DRAWING:
EXISTING ELEVATIONS

SCALE VERIFICATION
1 CM = 1 INCH
THIS DRAWING IS TO BE PRINTED AT THIS SCALE

DRAWN BY: Author	CHECKED BY: Checker
DESIGNED BY: Designer	APPROVED BY: Approver
SCALE: 1 : 75	PROJECT NO.: A23003

DRAWING NO.:
A101