




REAR GARDEN LAYOUT PLAN 1:50



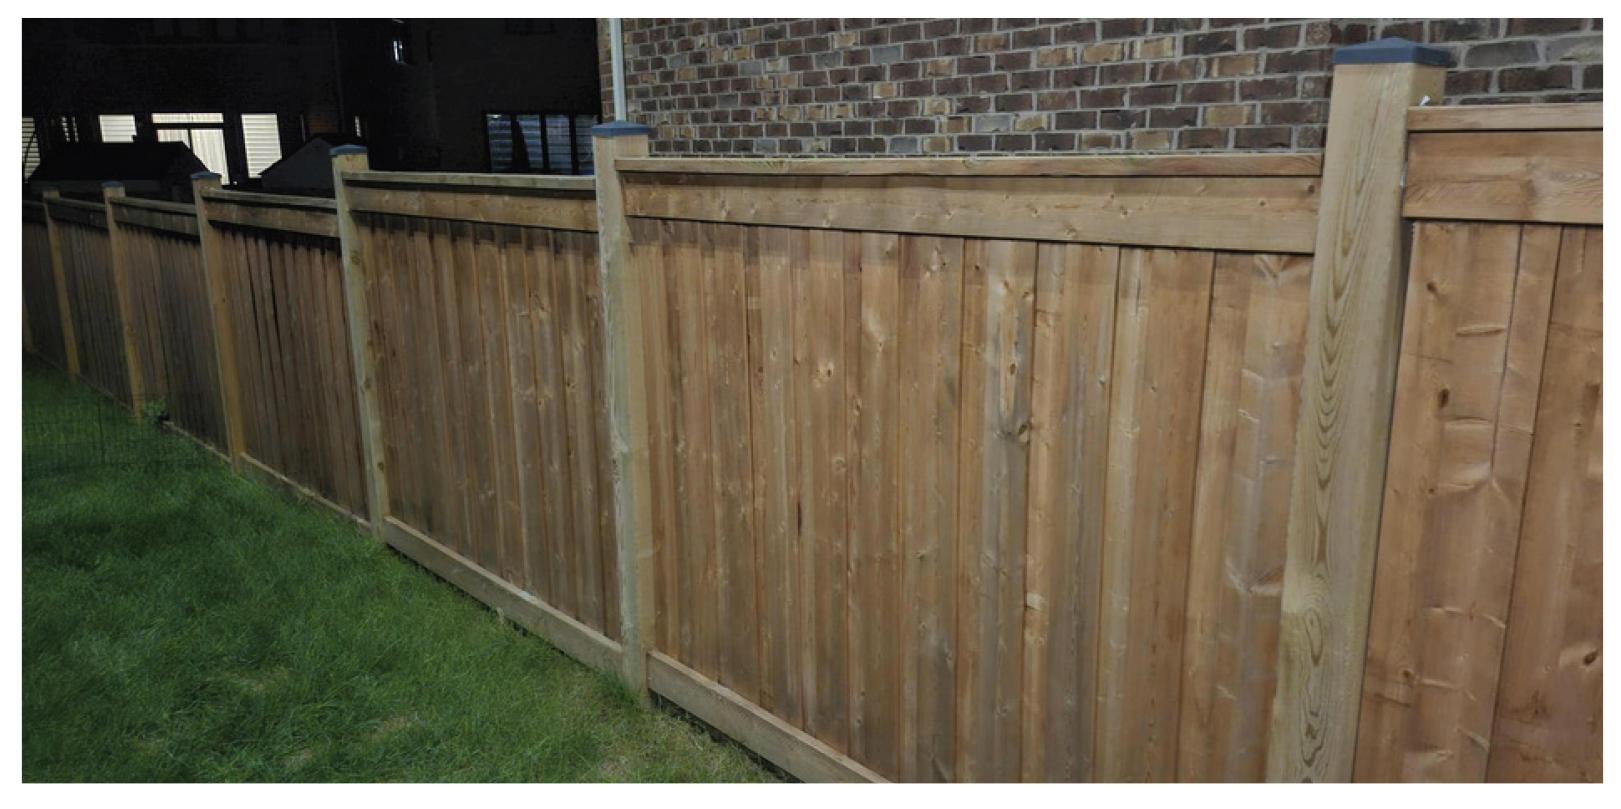

2 EXISTING 6' WOOD FENCE (ENTIRE PERIMETER REAR GARDEN) 1:20



3 GLASS GUARD RAIL AND GATE (TO POOL CODE)



1145 RASPBERRY CRT. MILTON, ON

LEGEND

× 0.00" PROPOSED GRADES **EXISTING GRADES**

NOTES

The Designer is not responsible for the accuracy of the engineering information contained in these drawings, including but not limited to property surveys, structural, mechanical, and electrical. Refer to appropriate engineering drawings before work commences.

The Contractor must conform to all applicable codes and by-laws of authorities having jurisdiction.

Drawings are not to be scaled.

The Contractor shall check all dimensions and report any discrepancies with the Designer prior to commencing work.

REVISIONS

#	DATE	ISSUANCE
5	2025/03/06	ISSUED FOR COORDINATION
4	2025/02/26	ISSUED FOR COORDINATION
3	2024/09/24	ISSUED FOR COORDINATION
2	2024/09/20	ISSUED FOR COORDINATION
1	2024/08/23	ISSUED FOR COORDINATION

DRAWING TITLE:

REAR GARDEN LANDSCAPE PLAN

SCALE:

AS NOTED

SHEET NUMBER: