


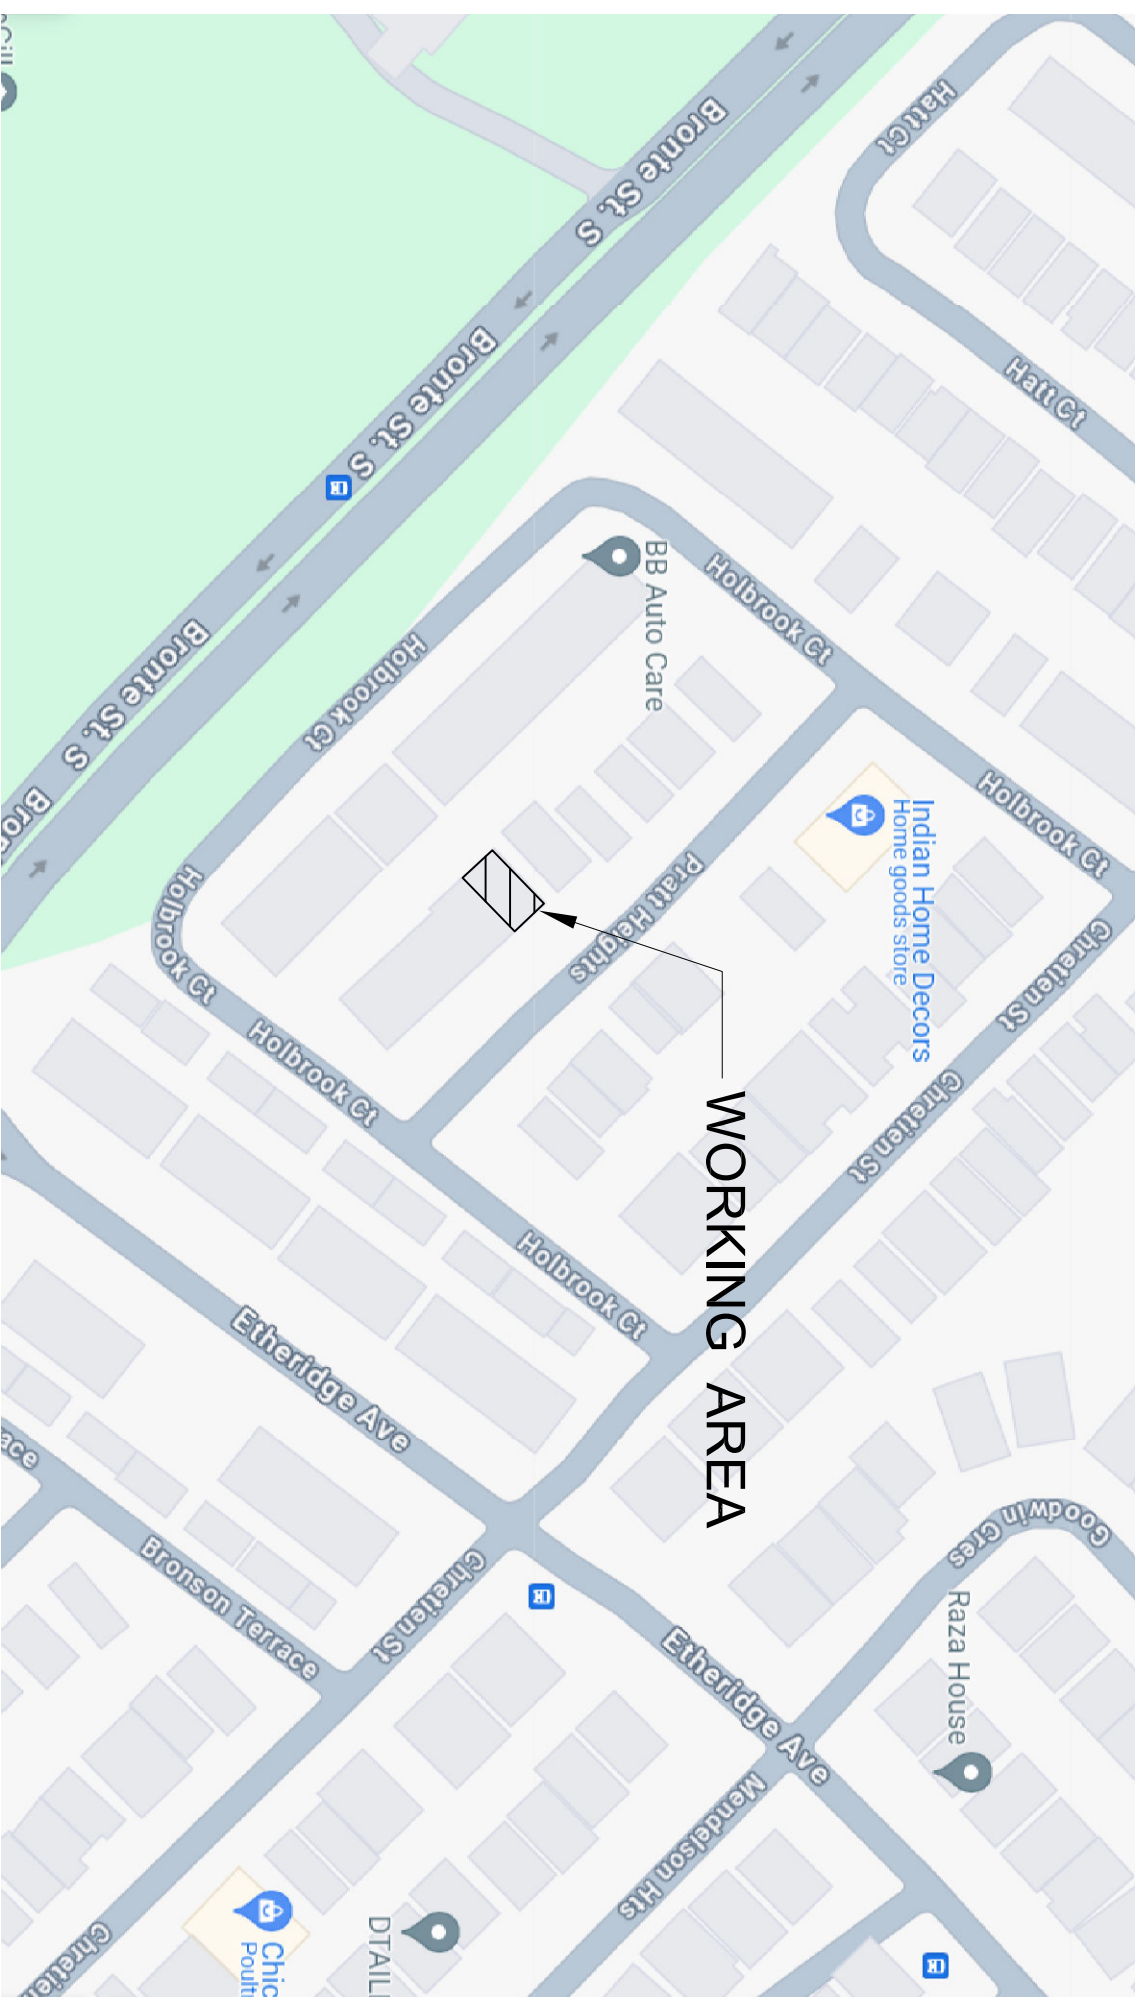

WORKING AREA

**BUILDING PERMIT APPLICATION
BASEMENT SECOND UNIT
1470 Pratt Heights, Milton, ON L9T 7K6**


PROJECT STATUS

PROJECT DESCRIPTION RESIDENTIAL BASEMENT SECOND UNIT


BUILDING LOCATION
1470 Pratt Heights, Milton, ON L9T 7K6

ZONING BY LAW: RESIDENTIAL
WORK AREA: 46.3SM

KEY MAP

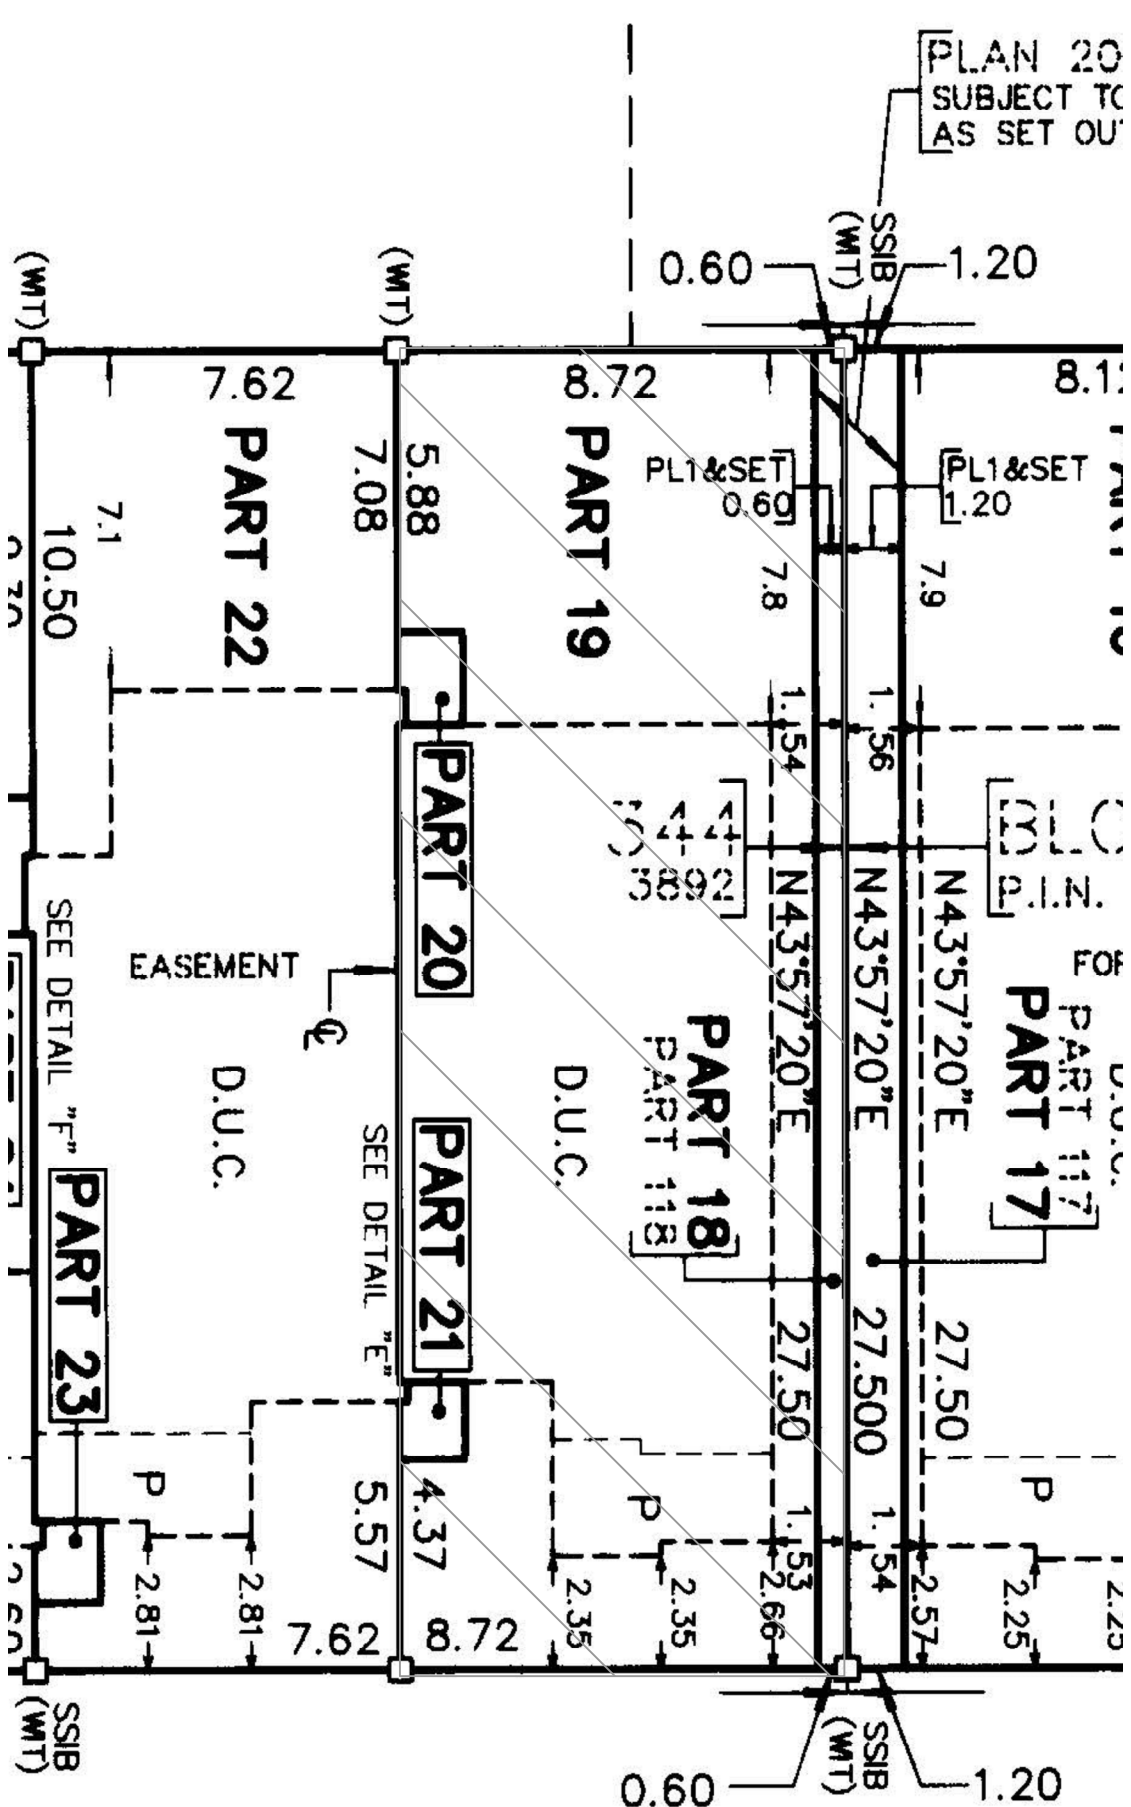

PRATT

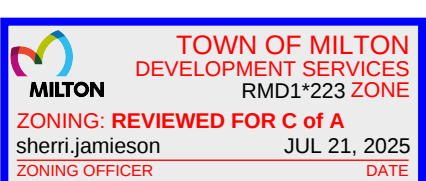

1	11 MAR 2024	ISSUED FOR PERMIT
NO.	DATE	REVISIONS / ISSUE

Grace Engineering-1-000334-299 ONTARIO INC
QUEENSTON DRIVE MISSISSAUGA
ONTARIO L5C 2G8
TEL: 647-687-2821 FAX: 1-888-411-1719
EMAIL: service.geng@gmail.com

BASEMENT SECOND UNIT
1470 Pratt Heights, Milton, ON L9T 7K6

KEY PLAN		
DRAWN BY GW	DATE: 11 MAR 2024	SCALE: NTS
CHECKED BY JK	PROJECT NO.: A001	SHEET NO.: A001