




VIEW FROM SOUTH-EAST CORNER

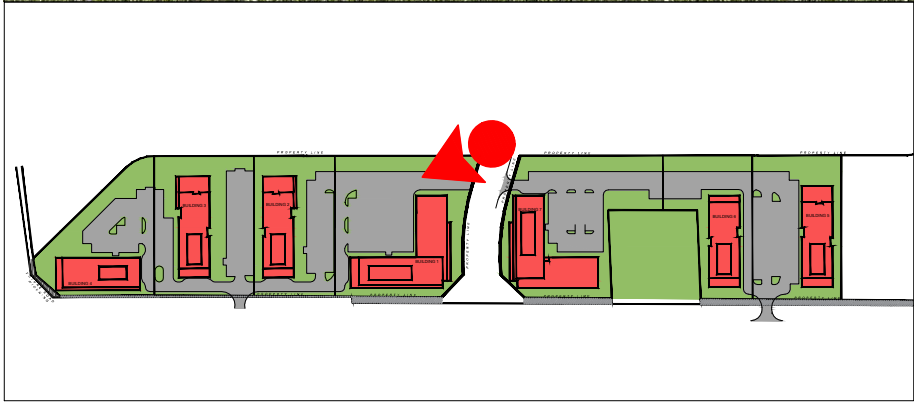

VIEW FROM ETHERIDGE ROAD TO SOUTH BLOCK

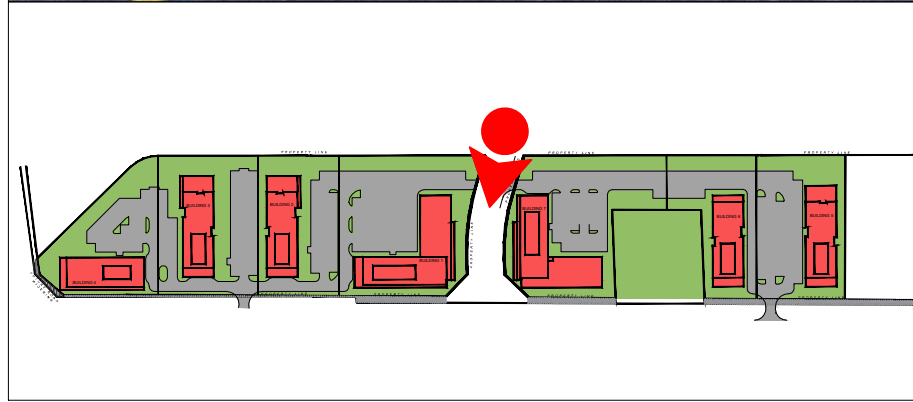


VIEW FROM ETHERIDGE ROAD LOOKING EAST

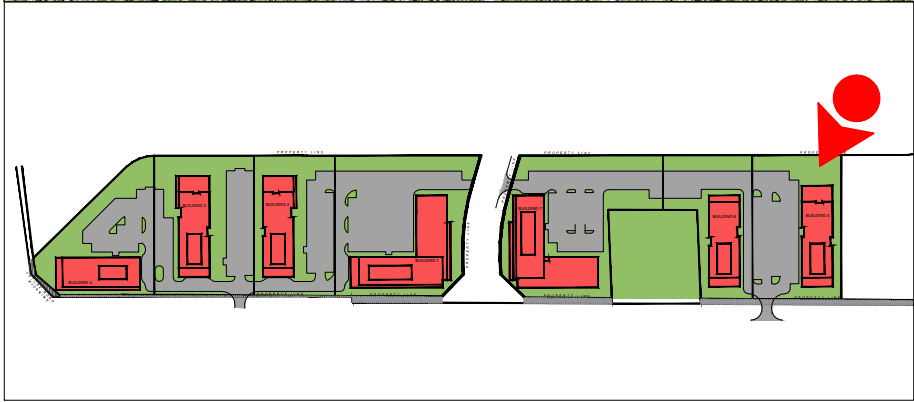

VIEW FROM NORTH-WEST CORNER

1. ISSUED FOR 2BA		28 JULY 2023
No.	Revisions	Date
ALL DRAWINGS, SPECIFICATIONS AND RELATED DOCUMENTS ARE THE COPYRIGHT PROPERTY OF THE ARCHITECT AND MUST BE RETURNED UPON REQUEST. REPRODUCTION OF DRAWINGS, SPECIFICATIONS AND RELATED DOCUMENTS IN PART OR WHOLE IS FORBIDDEN WITHOUT THE ARCHITECT'S WRITTEN PERMISSION.		
CONTRACTOR MUST CHECK AND VERIFY ALL DIMENSIONS ON THE JOB		
COREARCHITECTS 130 QUEENS QUAY EAST, SUITE 700, WEST TOWER TORONTO, ON CANADA M5A 0P8 T +1 416 343 0400 • F +1 416 343 0401 INFO@COREARCHITECTS.COM WWW.COREARCHITECTS.COM		

FRAMGARD MATTAMY
MILTON WEST, ONTARIO

	
Drawn: JA, MK	Scale: N.T.S
Checked: BL	Date: 2023-07-28
Title: 3D RENDERED IMAGES	
Project No. 22-210	Drawing No. A450