



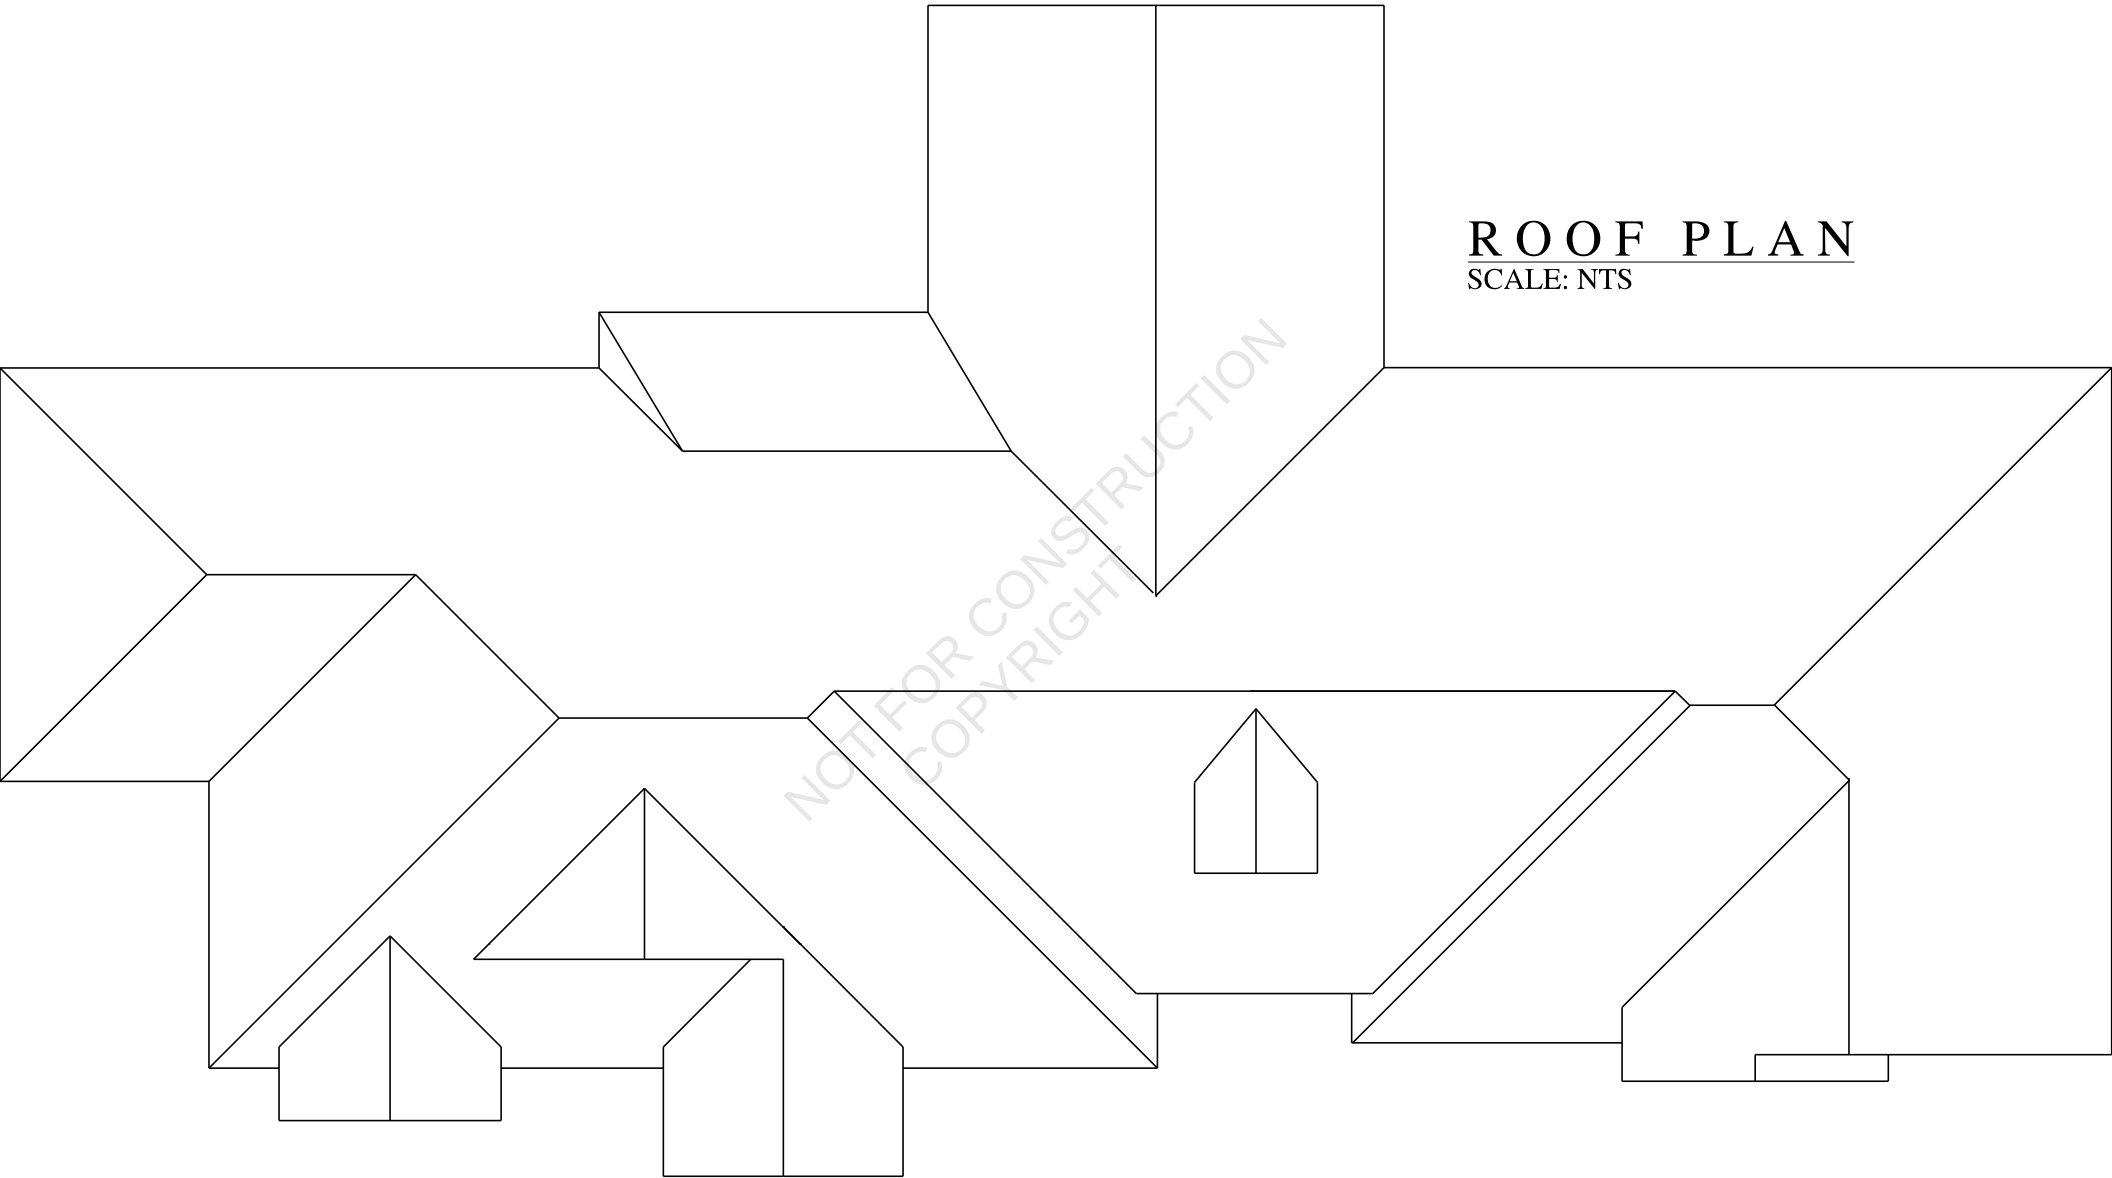


ROOF PLAN
SCALE: NTS

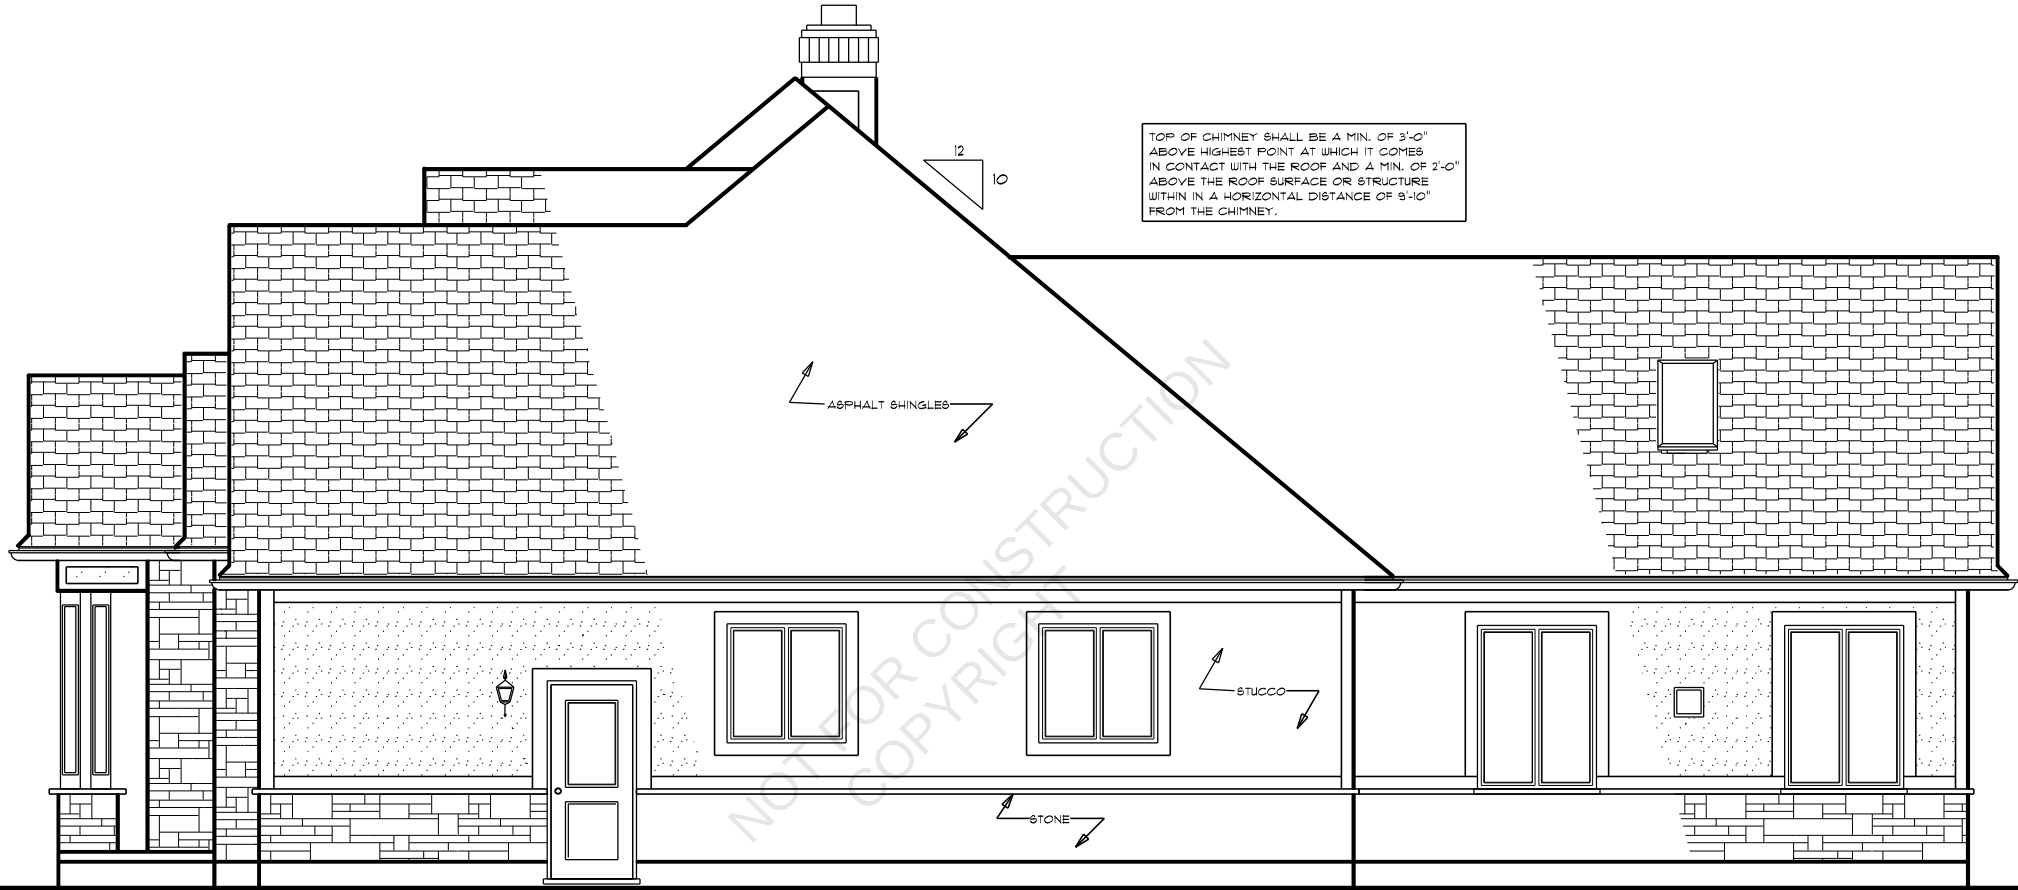


RIGHT ELEVATION

SCALE: 1/4" = 1'0"

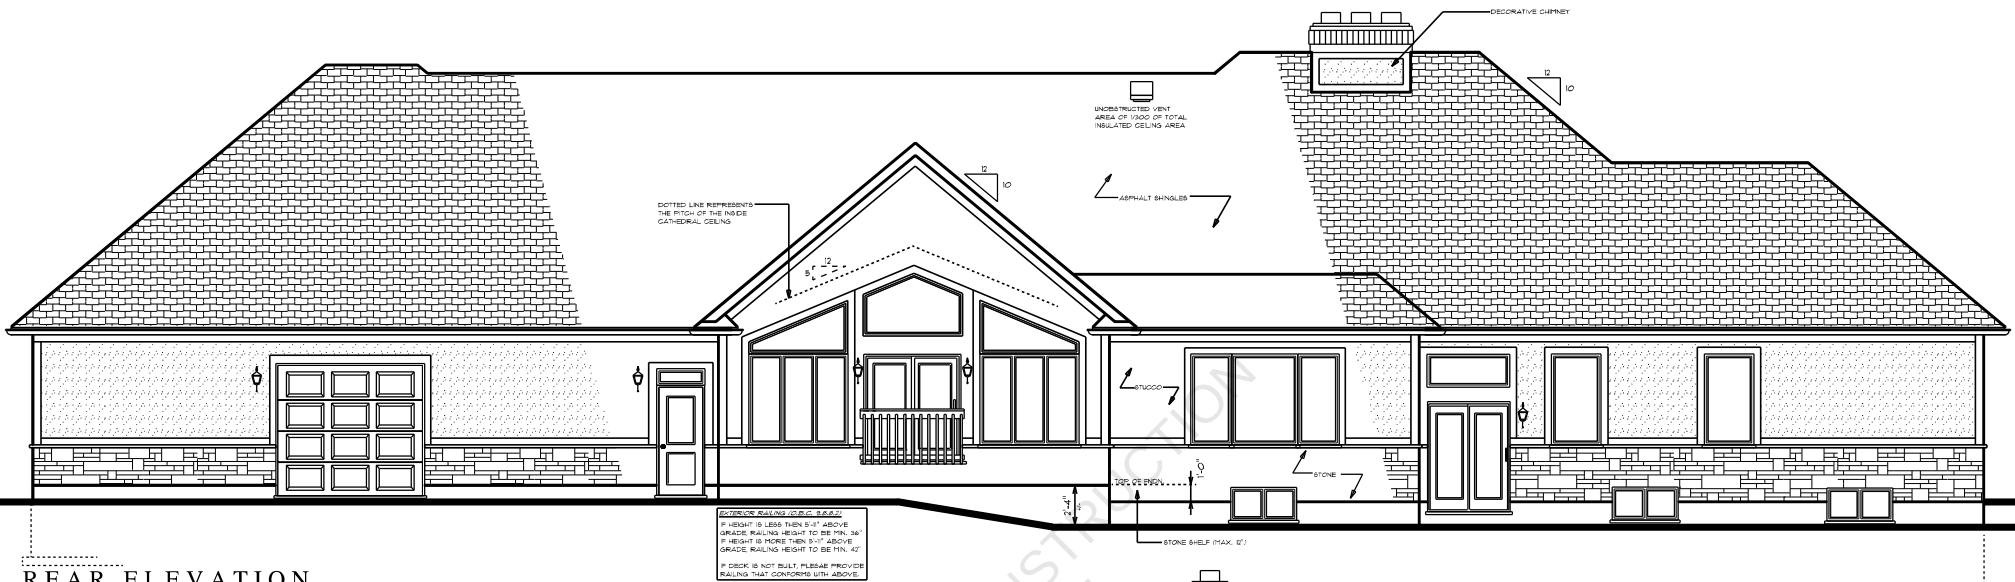

REAR ELEVATION

SCALE: 1/4" = 1'-0"

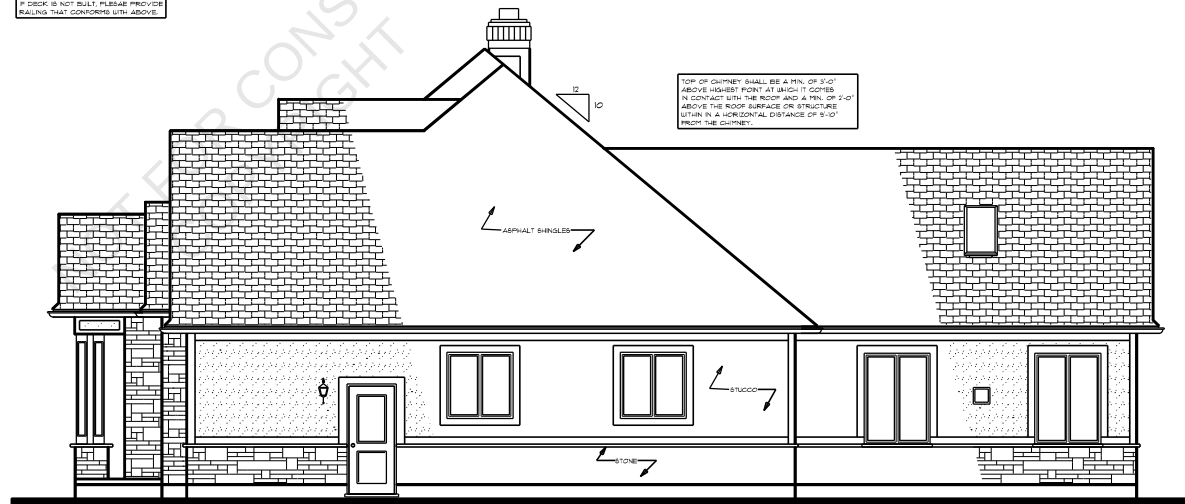


RIGHT ELEVATION

SCALE: 1/4" = 1'-0"



LEFT ELEVATION

SCALE: 1/4" = 1'0"

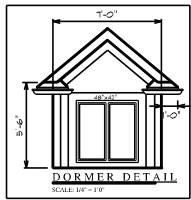

FRONT ELEVATION

SCALE: 1/4" = 1'-0"



TOWN OF MILTON
DEVELOPMENT SERVICES
A1, GA ZONE


ZONING: REVIEWED FOR C of A

robin.campbell

ZONING OFFICER


JUL 20, 2023

DATE

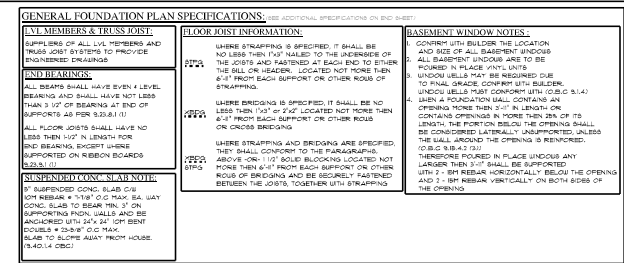


FOUNDATION PLAN

SCALE: 1/4" = 1'0"

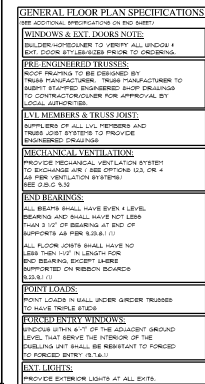

1ST FLOOR PLAN
GROSS FLOOR AREA=3210 S.Q.F.T. SCALE: 1/4"=1'0"

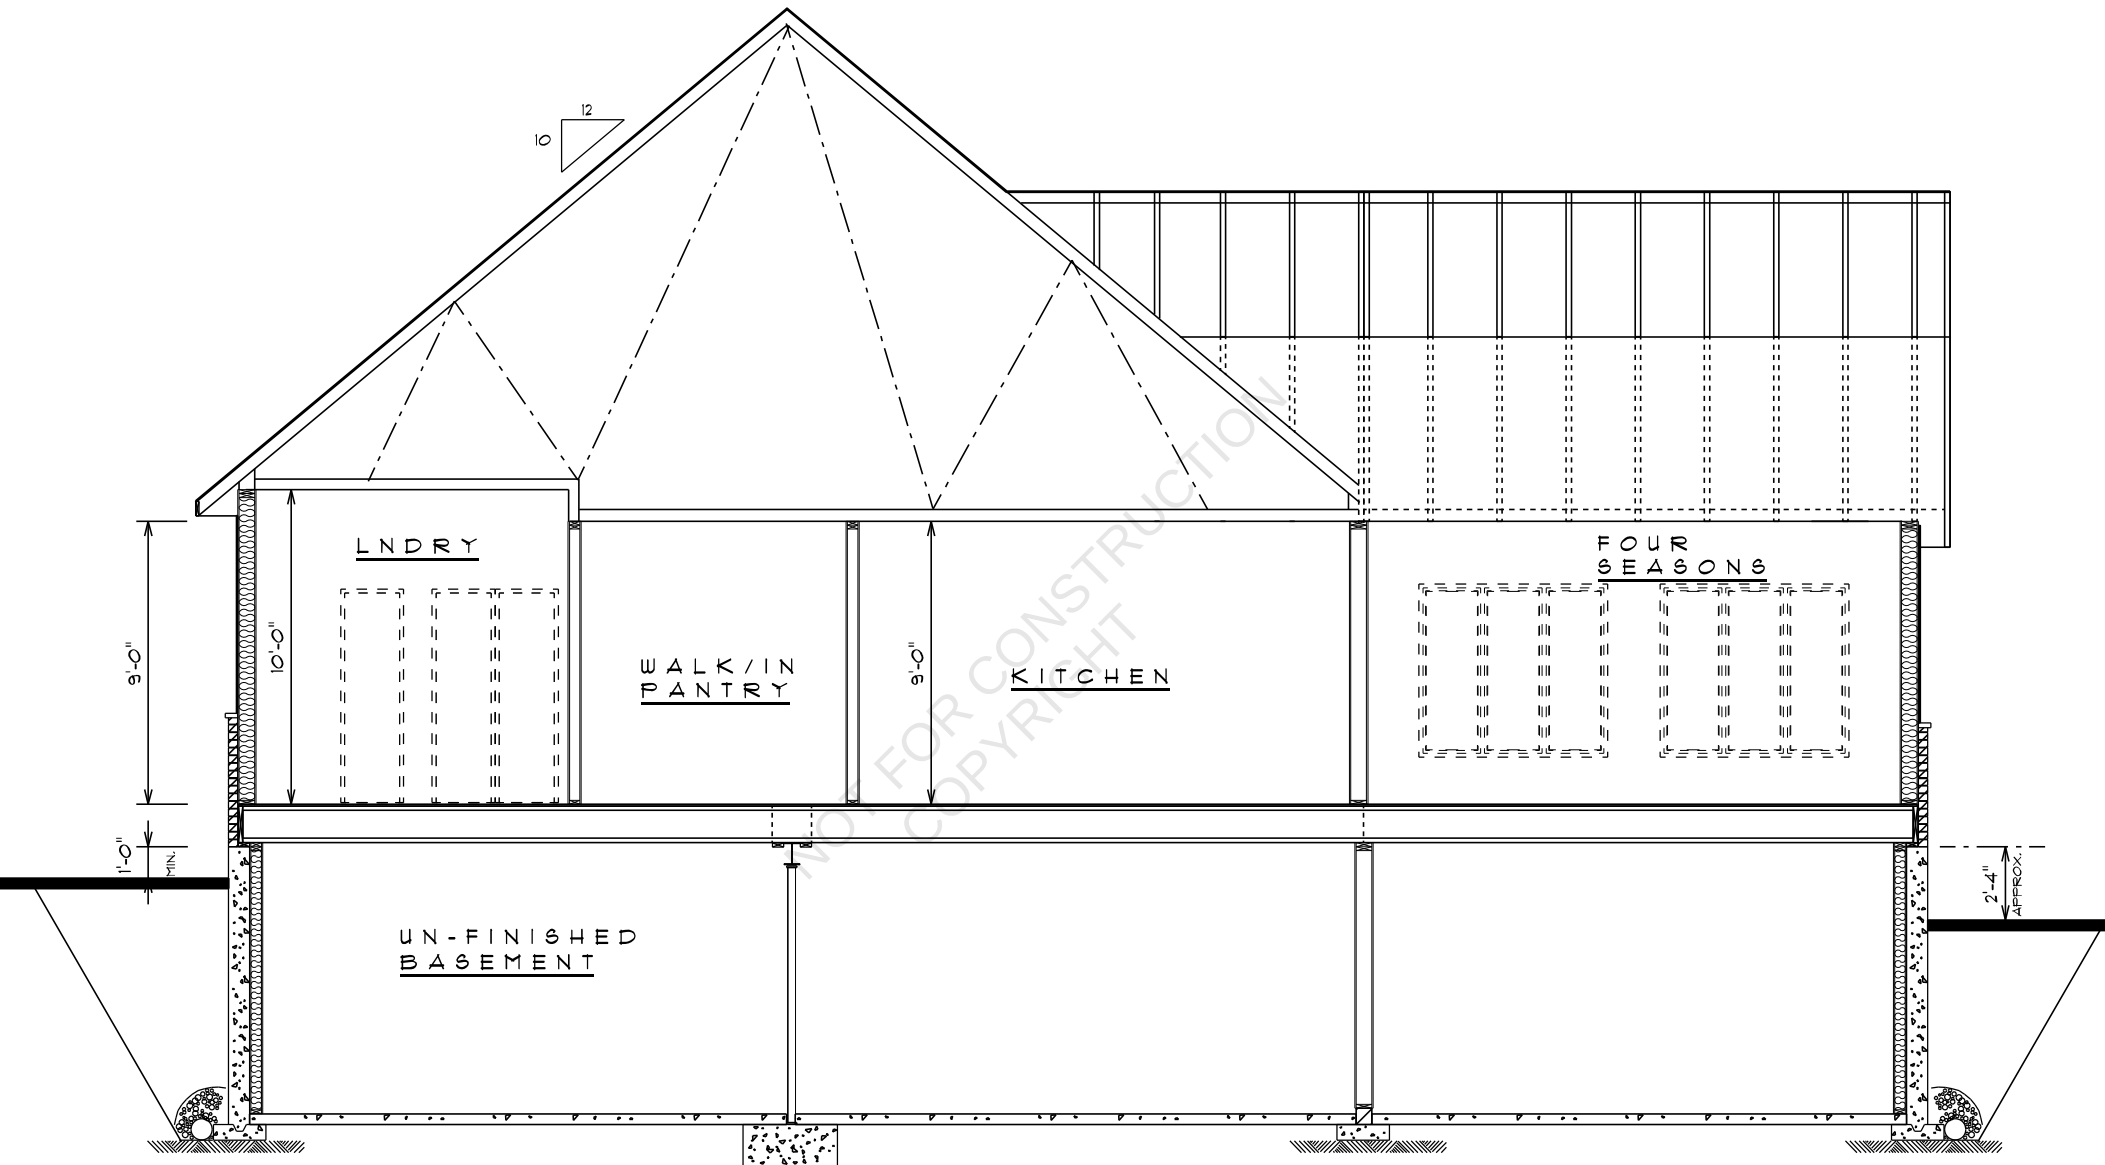

PLEASE REFER TO "TYPICAL SECTION"
FOR MORE DETAILED SPECIFICATIONS

CROSS SECTION A-A

SCALE: 3/8" = 1'0"



TOWN OF MILTON
DEVELOPMENT SERVICES
A1, GA ZONE

ZONING: REVIEWED FOR C of A

robin.campbell

ZONING OFFICER

JUL 20, 2023

DATE

PERSPECTIVE ELEVATION

SCALE: NTS

PERSPECTIVE ELEVATIONS ARE
FOR ROOF "VISUALIZATION" ONLY.
SEE ELEVATIONS FOR ACCURATE
REPRESENTATION.

