


269 MARTIN STR MILTON ON L9T 2R7

DEC 2024

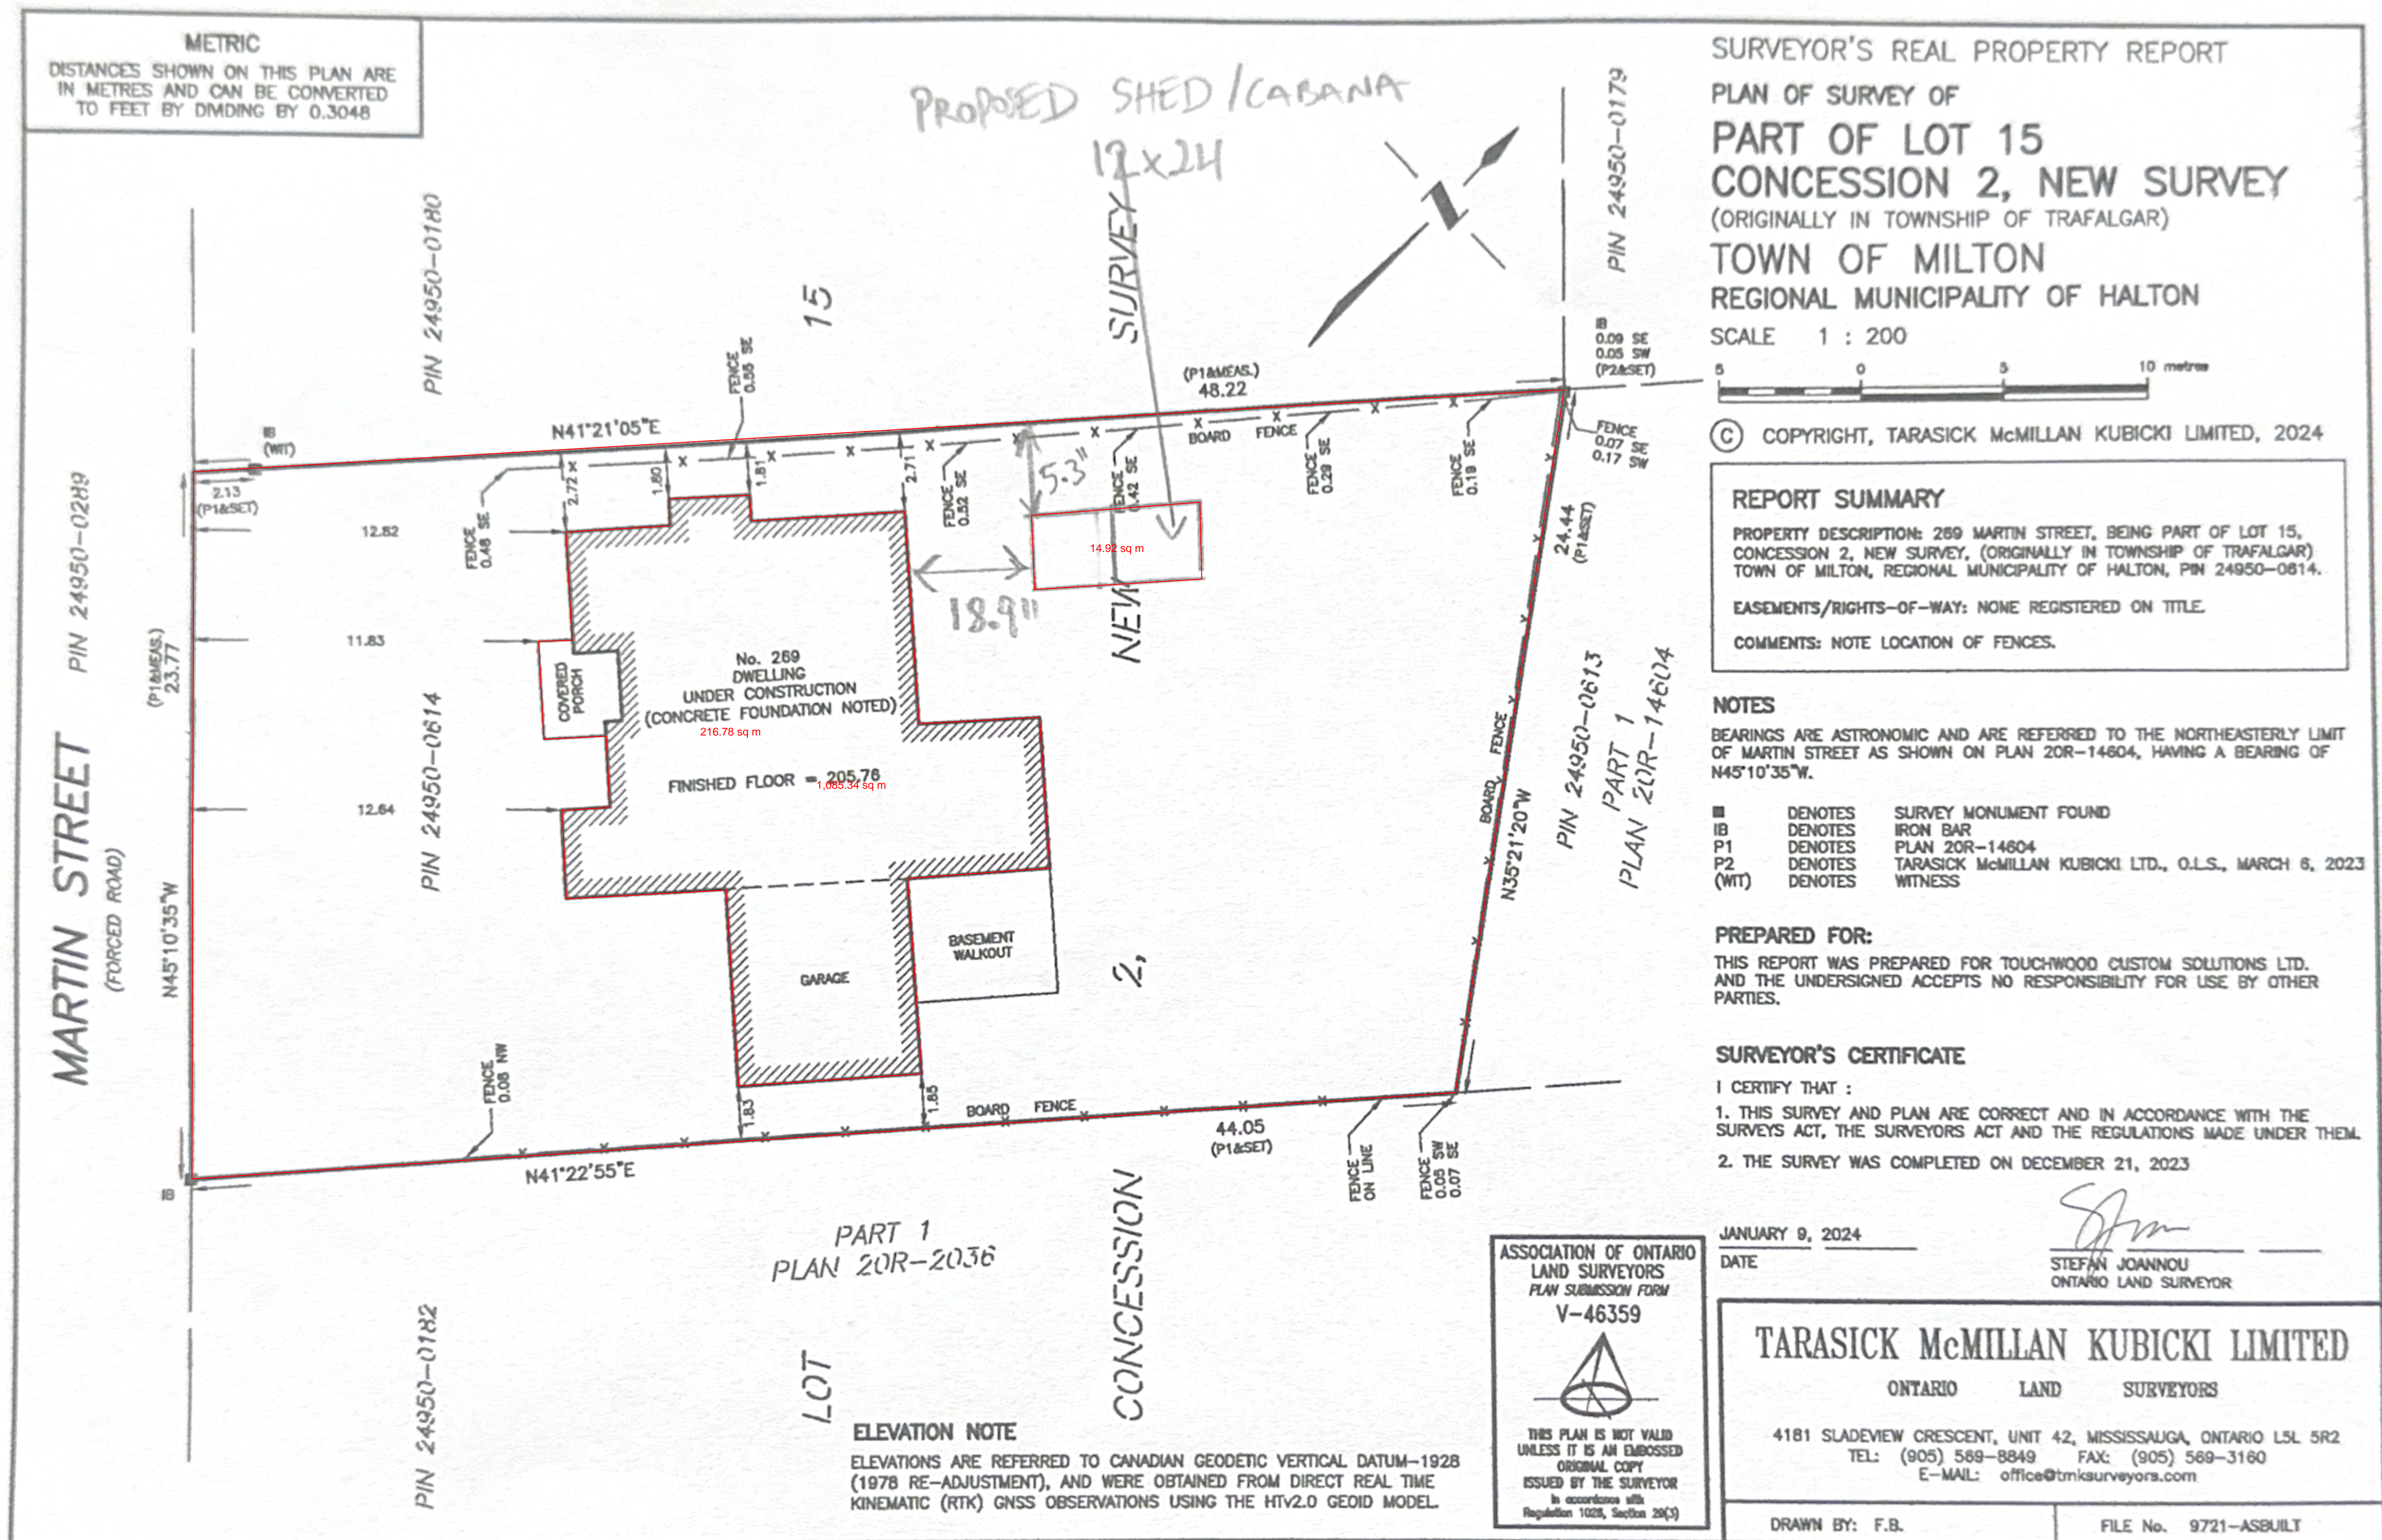

TABLOID 11"x17"