


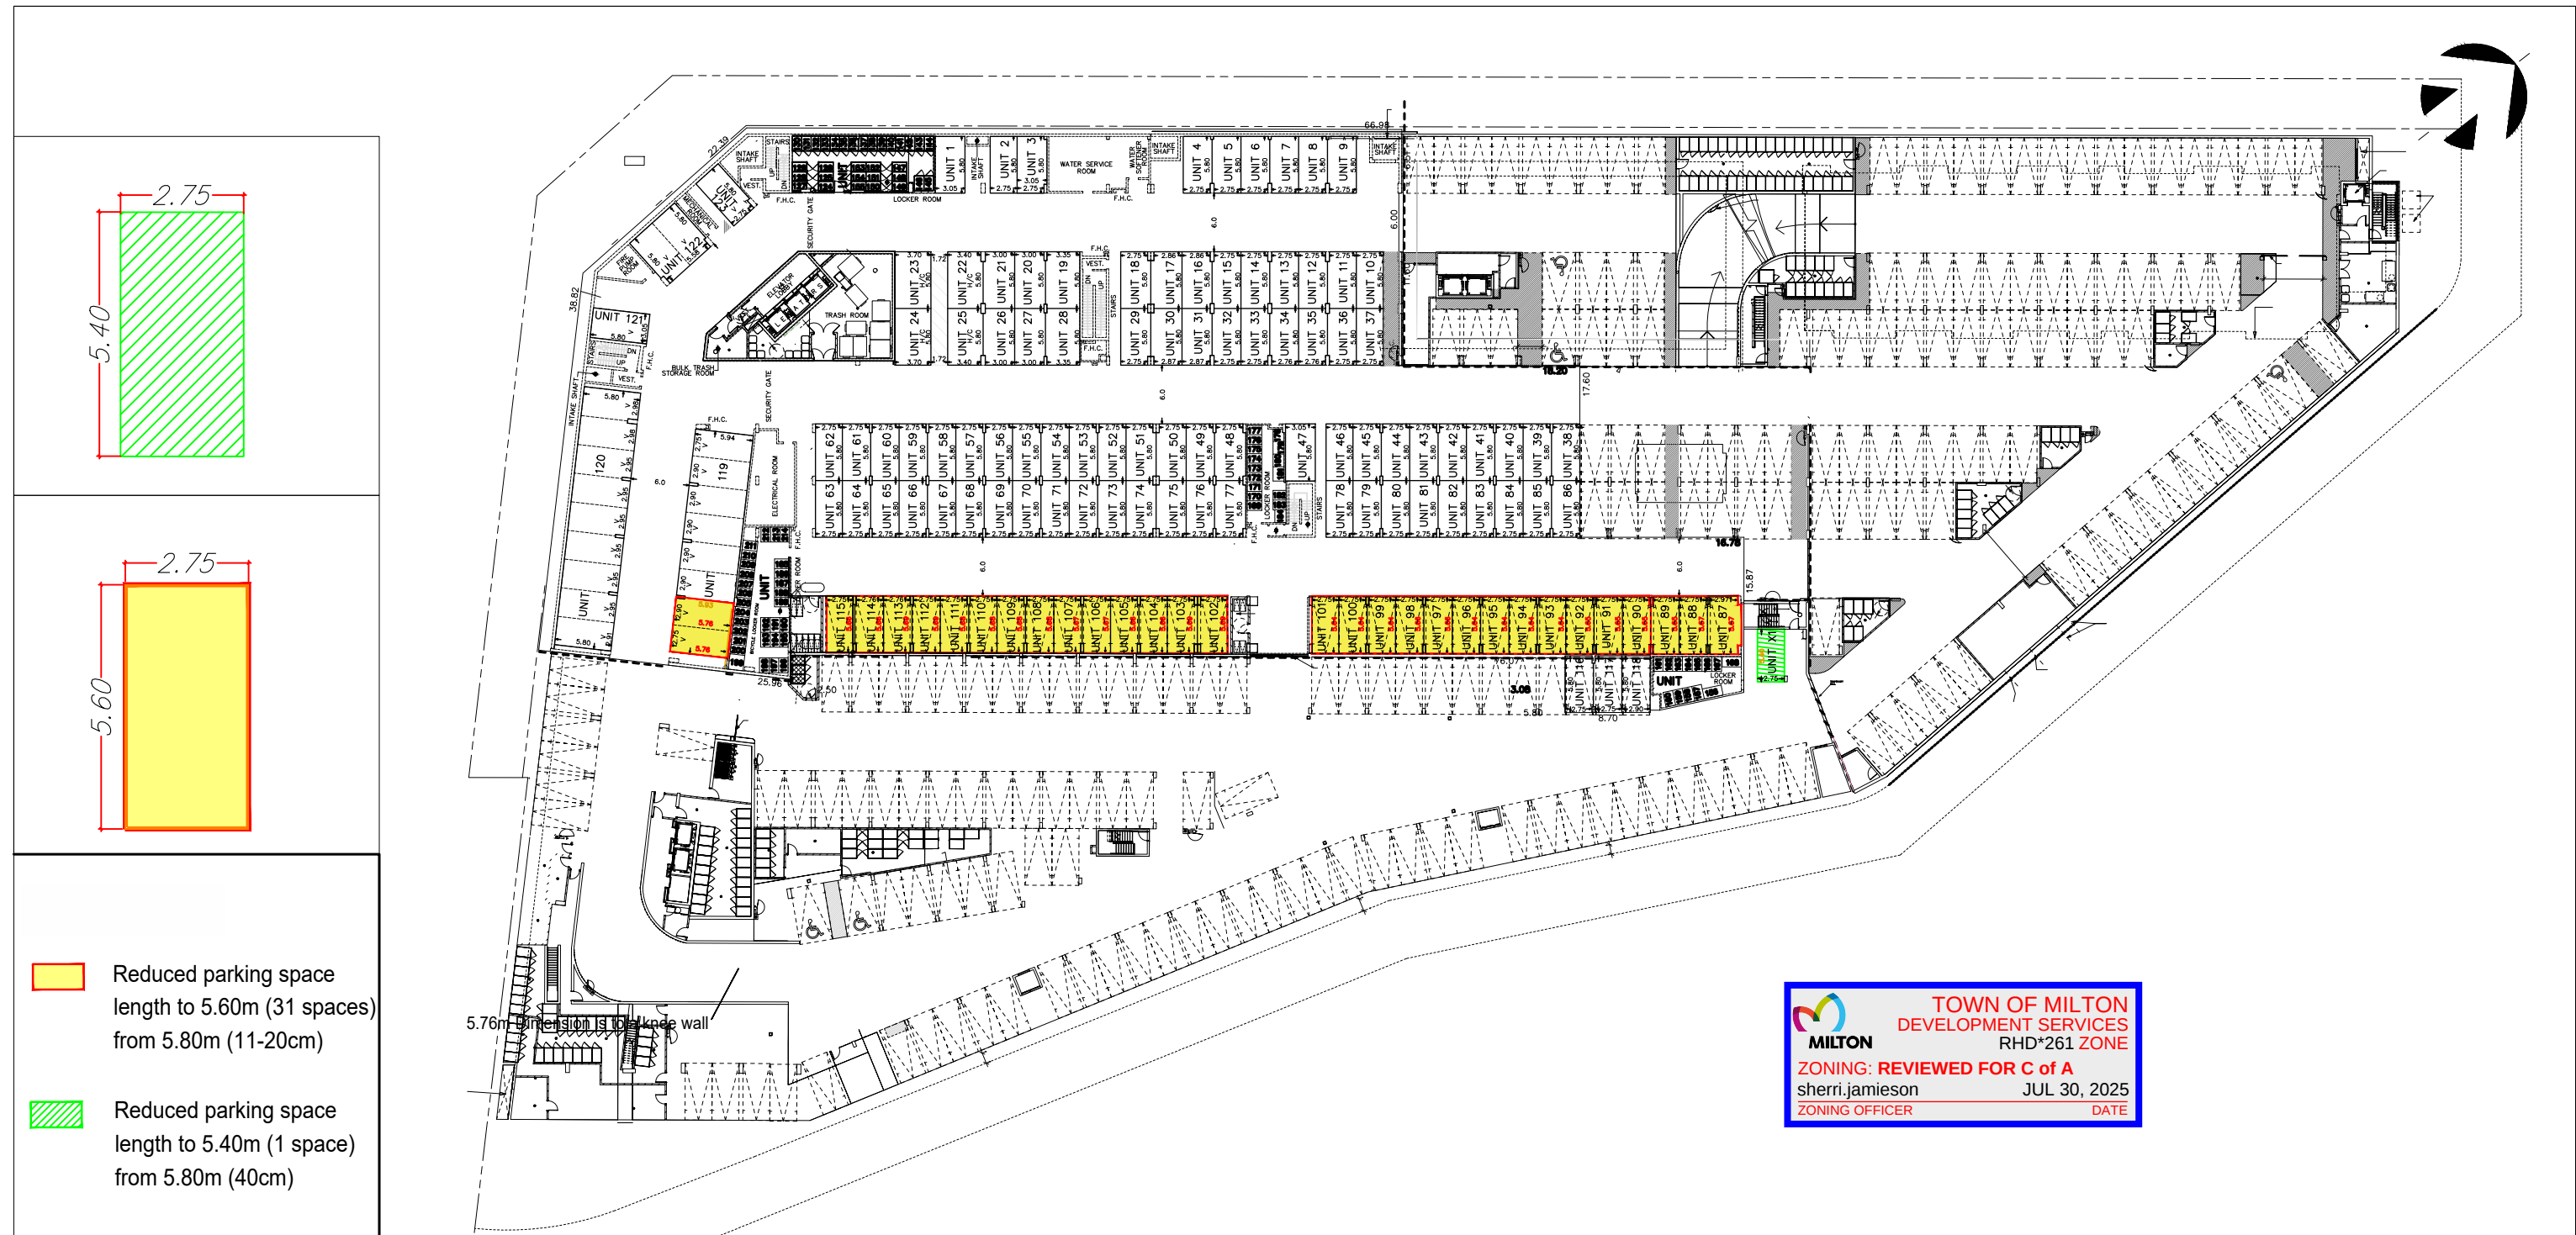

MINOR VARIANCE APPLICATION - SKETCH 1 - PARKING LEVEL "A"

Milteron Derry & 25

PART OF LOT 10, CONCESSION 3, NEW SURVEY

SCALE 1:650
 July 28, 2025