


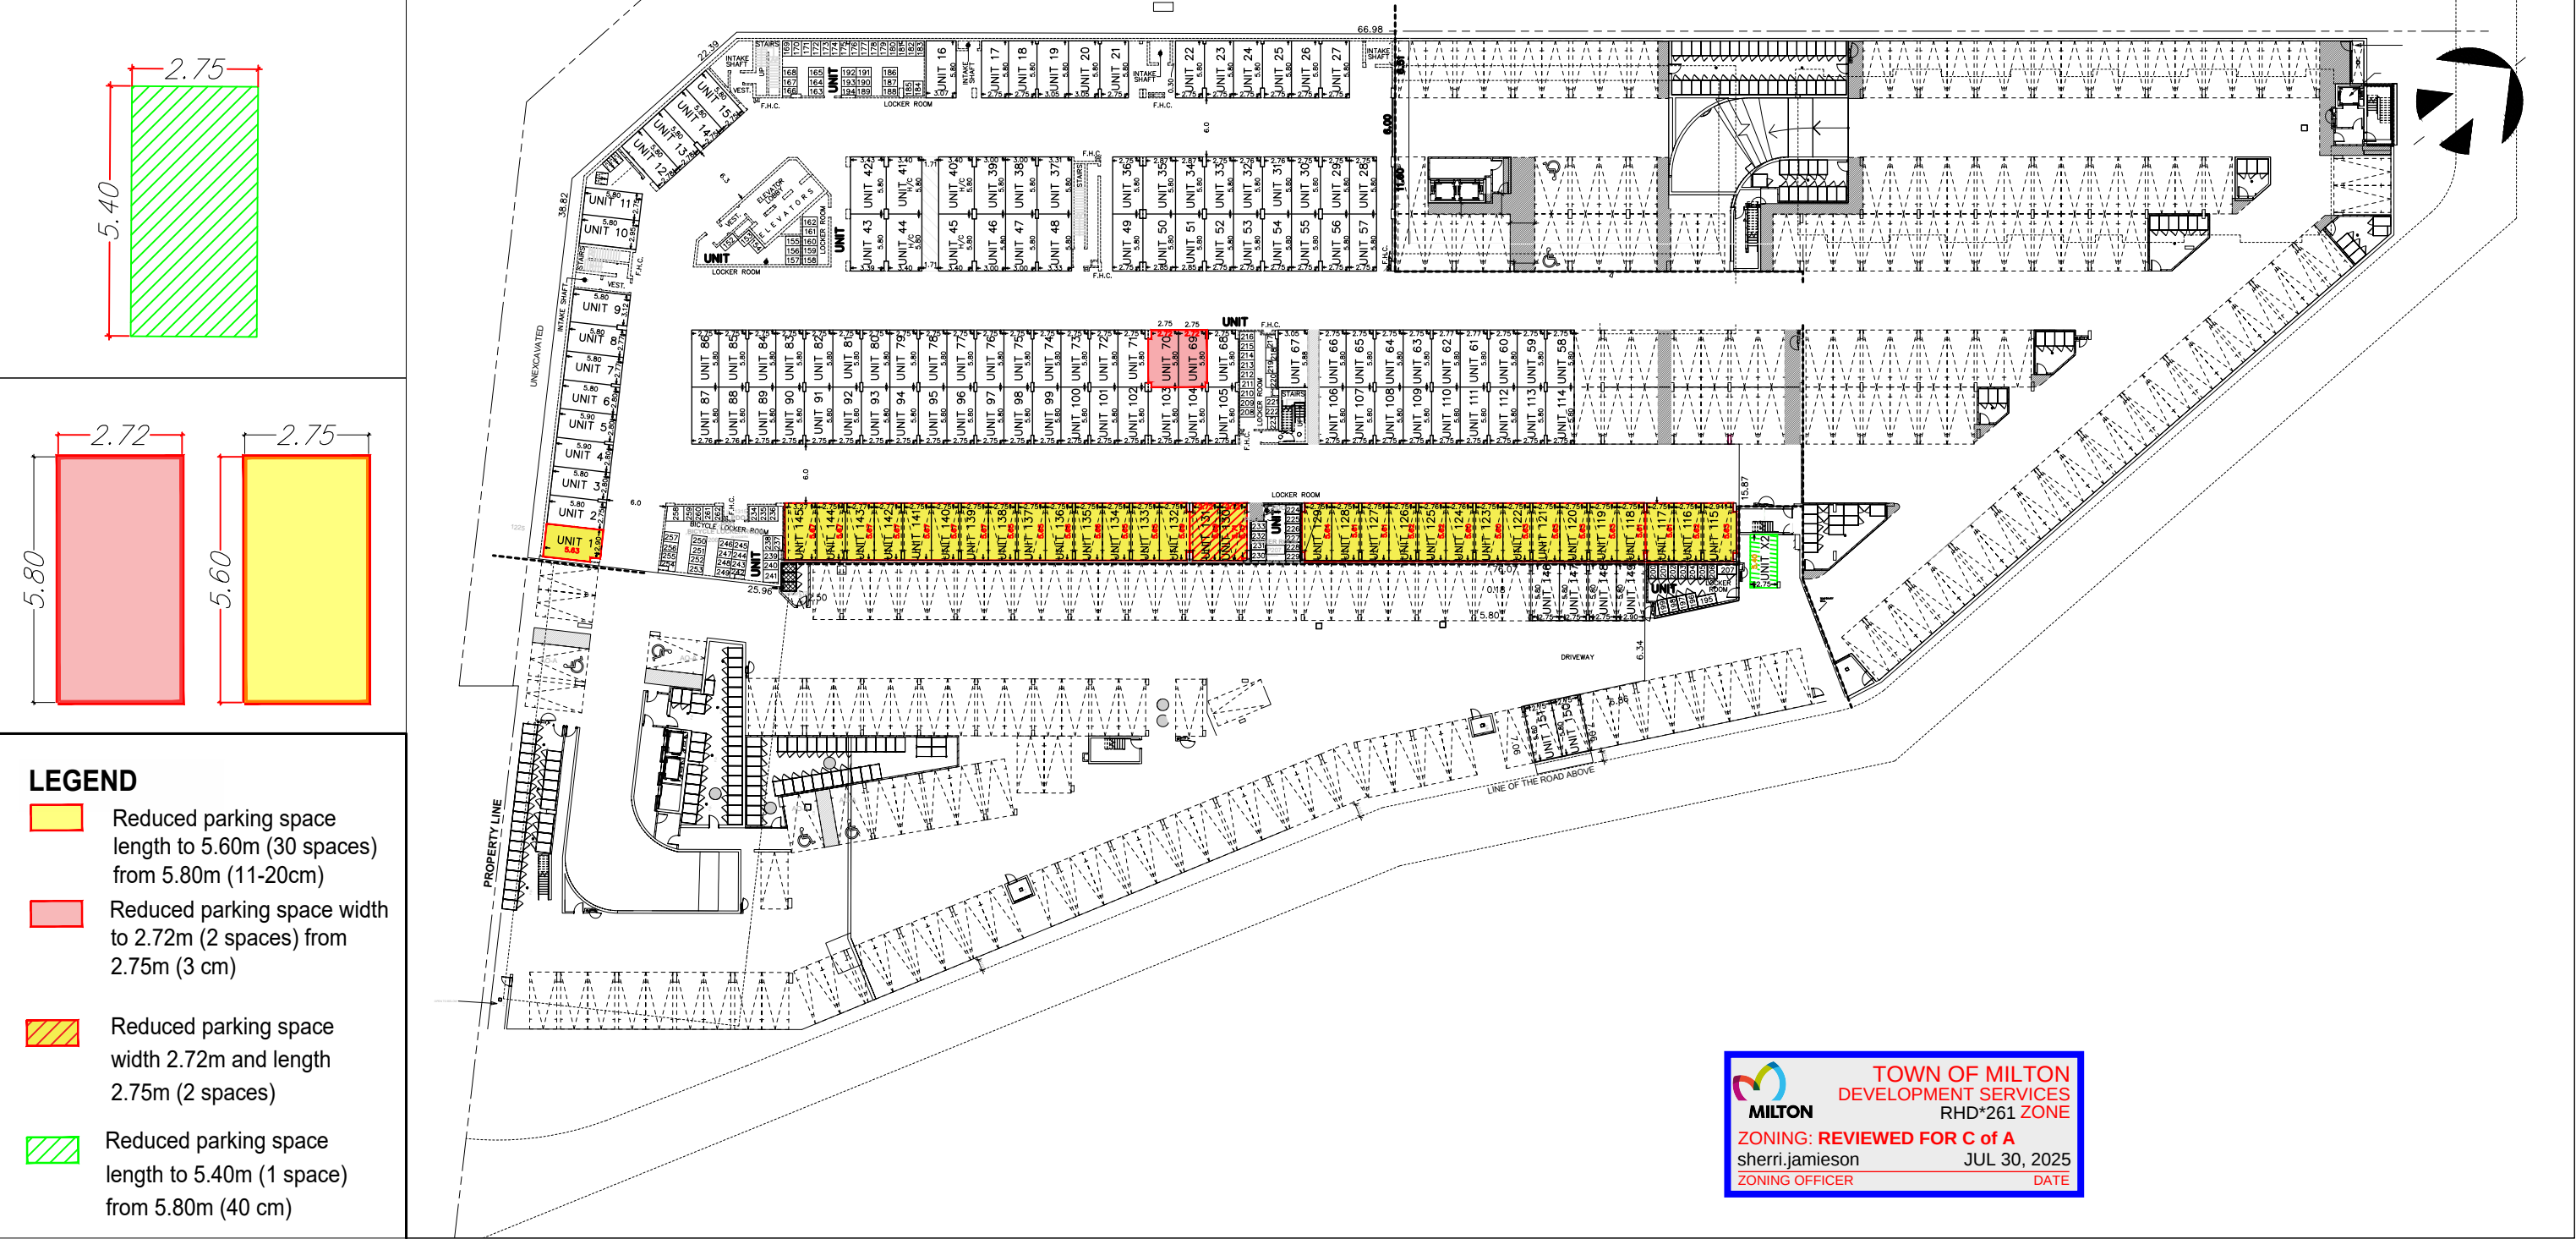

MINOR VARIANCE APPLICATION - SKETCH 1 - PARKING LEVEL "B"

PART OF LOT 10, CONCESSION 3, NEW SURVEY