


GENERAL NOTE:

THESE DRAWINGS ARE COPYRIGHT AND THE PROPERTY OF MAINLINE PLANNING SERVICES INC. THE DRAWINGS MAY NOT BE USED FOR CONSTRUCTION WITHOUT THE PERMISSION OF MAINLINE PLANNING SERVICES INC. AND UNLESS SEALED AND SIGNED BY THE ARCHITECT/ENGINEER. REPRODUCTION OF THESE DRAWINGS WITHOUT THE CONSENT OF MAINLINE PLANNING SERVICES INC. IS STRICTLY PROHIBITED.


DO NOT SCALE THESE DRAWINGS. ANY ERROR OR DISCREPANCY IS TO BE REPORTED IMMEDIATELY TO: MAINLINE PLANNING SERVICES INC.

LEGEND:

- CB DENOTES DOUBLE CATCHBASIN
CB DENOTES SINGLE CATCHBASIN
HW DENOTES HANDWELL
HMH DENOTES HYDRO MANHOLE
HP DENOTES HYDRO POLE
LS DENOTES LIGHT STANDARD
TSC DENOTES TRAFFIC SIGNAL CONTROL
TL DENOTES TRAFFIC SIGNAL
TJB DENOTES TELEPHONE JUNCTION BOX
PED DENOTES TELEPHONE PEDESTAL
WELL DENOTES WELL
BM DENOTES BENCH MARK
CSP DENOTES CORRUGATED STEEL PIPE
DENOTES DOCK HIGH TRUCK DOOR
O DENOTES GROUND LEVEL TRUCK DOOR
X DENOTES FENCE
E DENOTES OVERHEAD HYDRO CABLE
OC DENOTES OVERHEAD CABLE

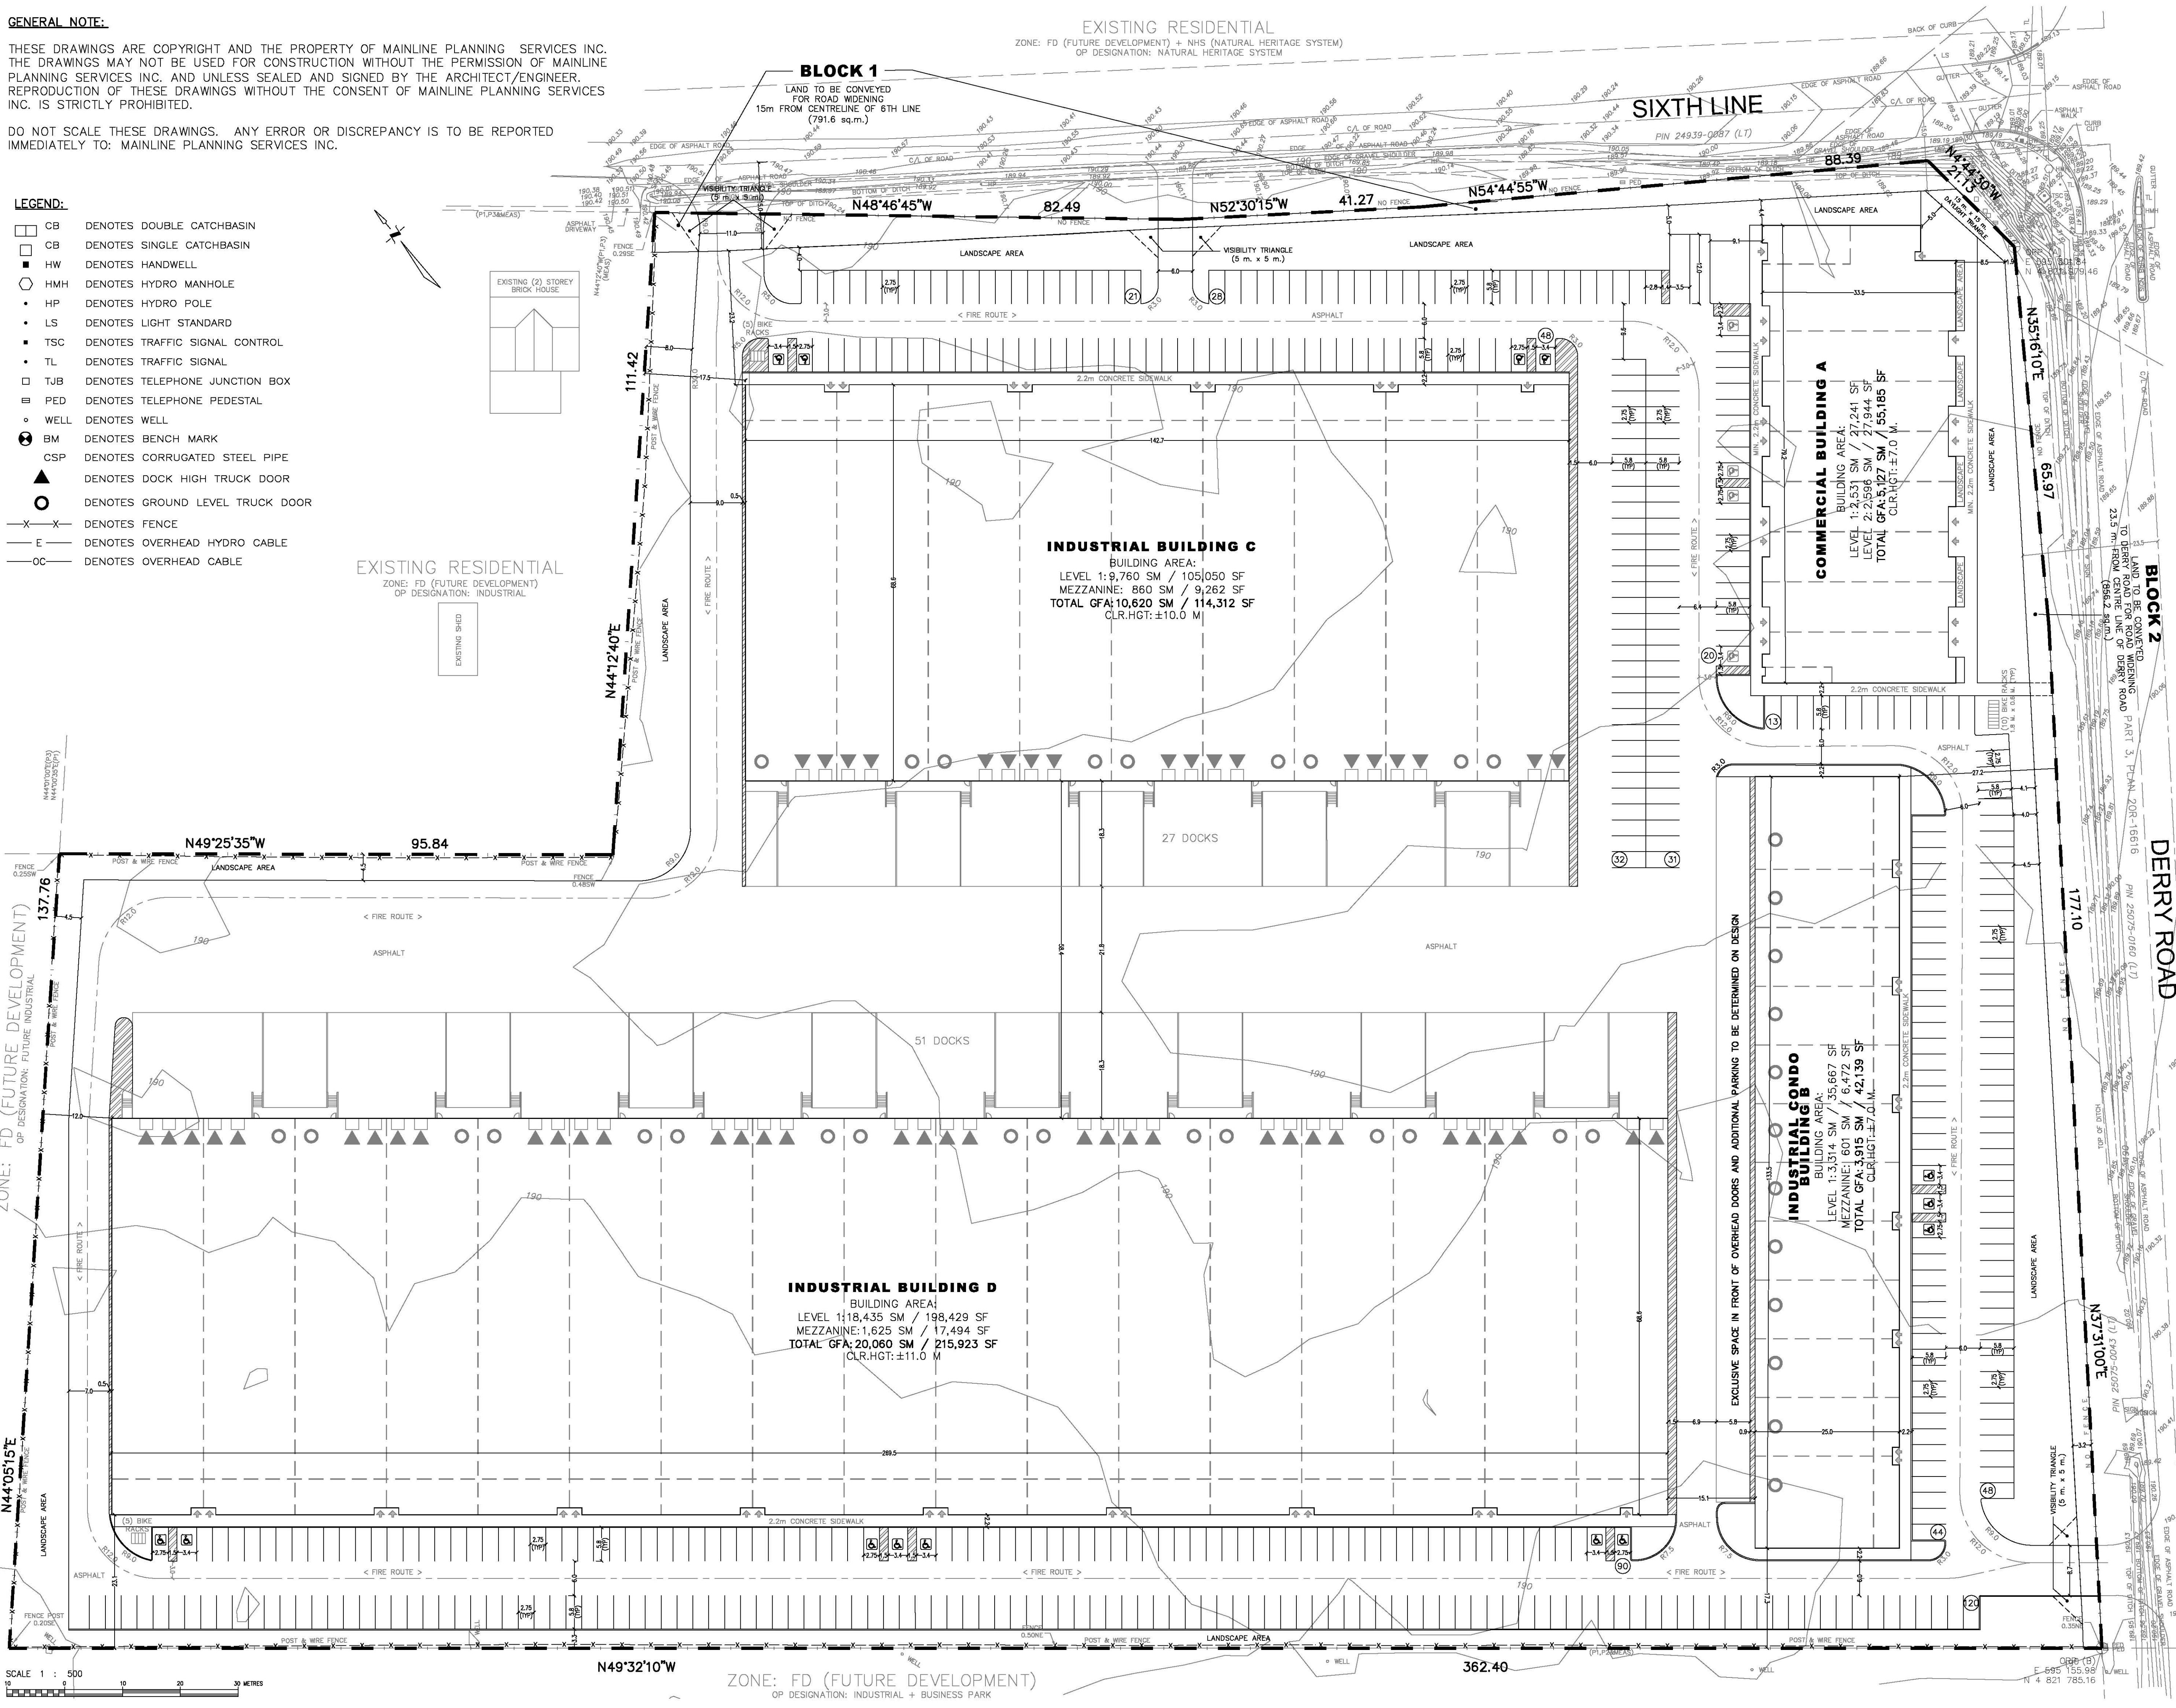

LAND USE SCHEDULE table with columns for item, area, and percentage. Includes rows for Total Site Area, Total Building Envelopes, Total Landscaped Area, Total Asphalt Area, Total Buildings G.F.A., Building Height, Garbage, Required Parking, etc.

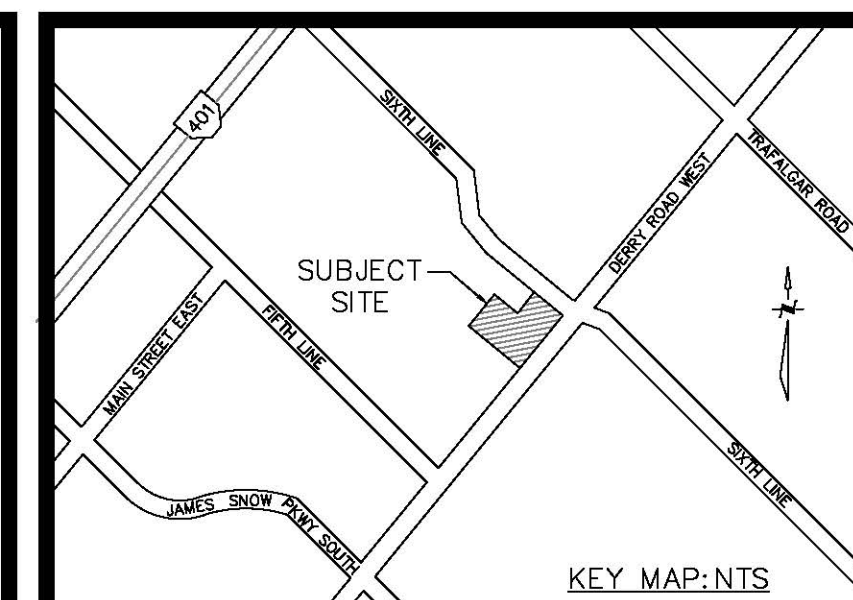

LEGAL DESCRIPTION: PLAN OF SURVEY ILLUSTRATING TOPOGRAPHY OF PART OF LOT 11 CONCESSION 6, NEW SURVEY (GEOGRAPHIC TOWNSHIP OF TRAFALGAR) TOWN OF MILTON REGIONAL MUNICIPALITY OF HALTON

REVISIONS table with columns for NO., DATE, DESCRIPTION, and BY. Includes one revision entry for 'SUBMITTED FOR ZBA APPLICATION'.



DRAWING TITLE table with fields for DRAWING TITLE, PROJECT, DEVELOPER/OWNER, DRAWN, CHECKED, SCALE, DWG. NO., DATE, ISSUED, CITY FILE No., and a specific drawing number CSP-1.