



FIGURE 2
DS-064-24

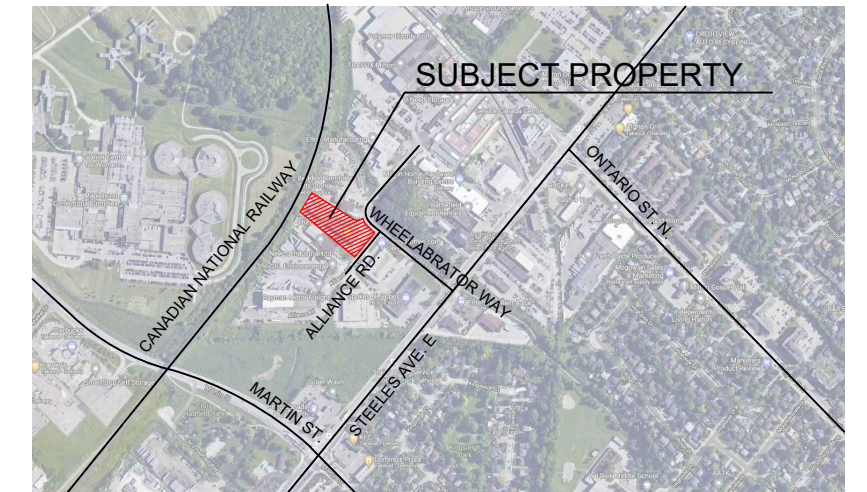

KEY MAP - N.T.S.

LandPRO Planning Solutions INC.
 707 East Main St., Welland, ON L3B 3Y5
 289-687-3730 www.landproplan.ca

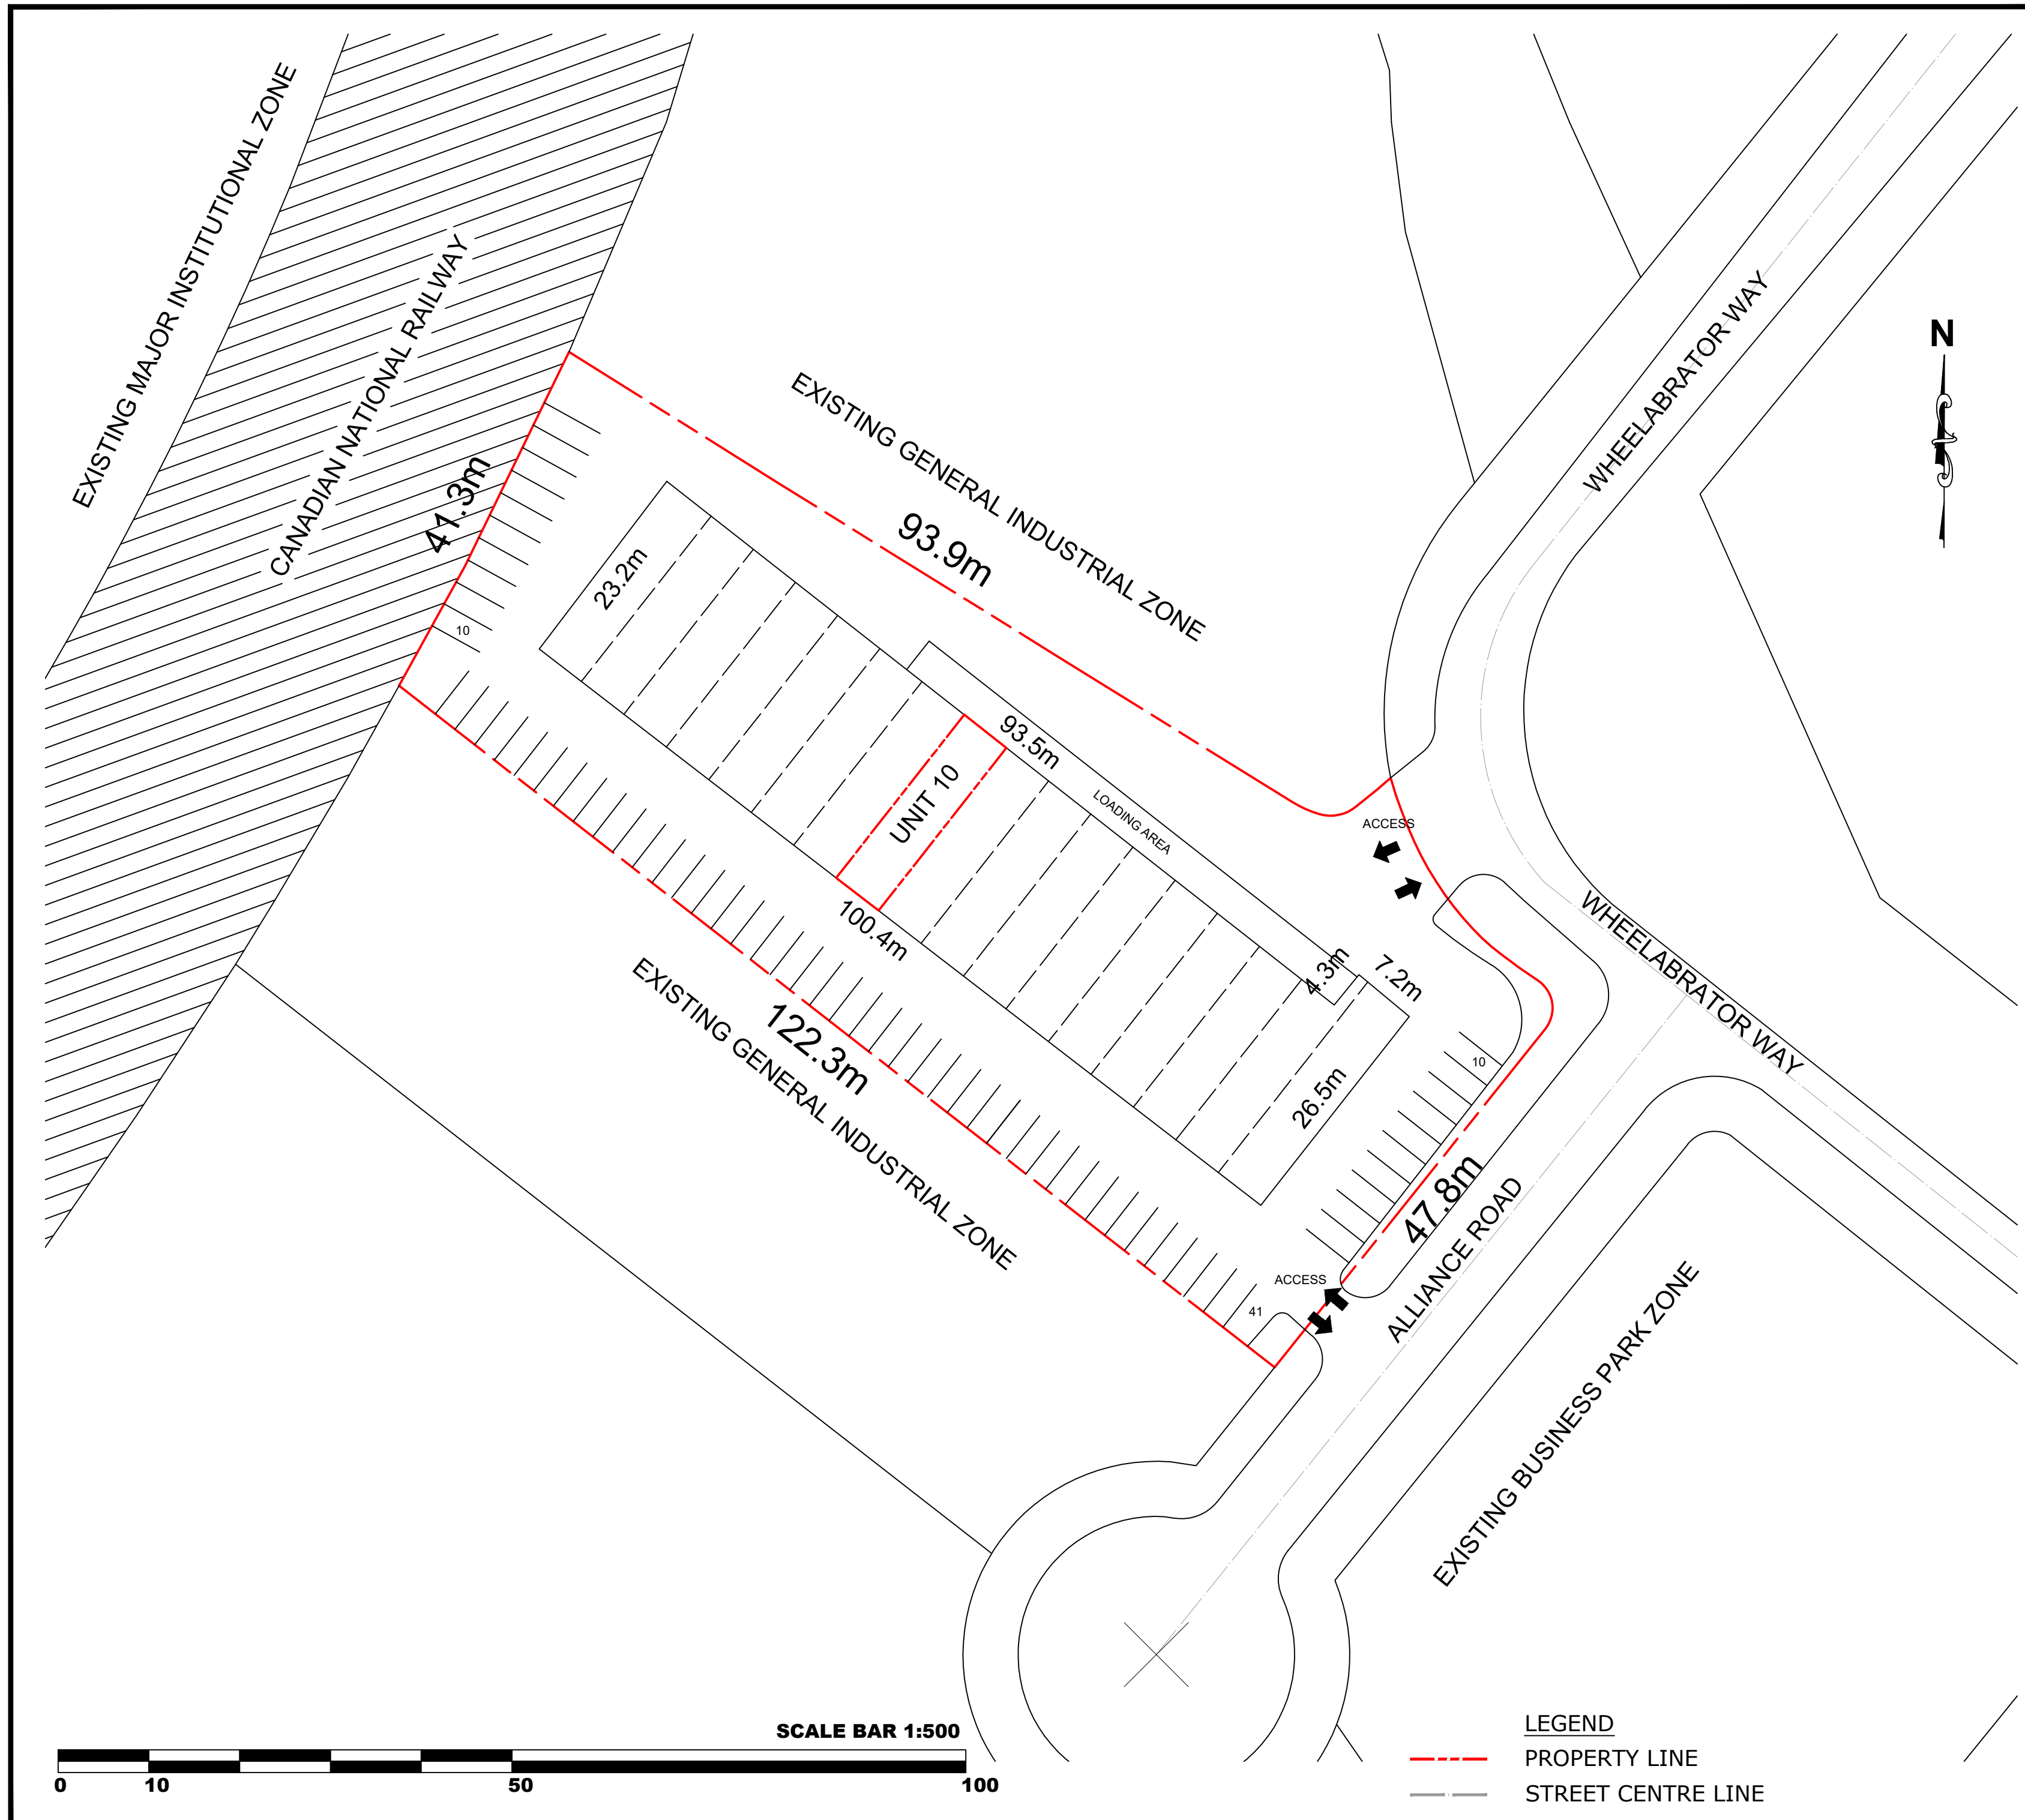

**CONCEPT SITE PLAN
 TEMPORARY BY-LAW
 CANNABIS RESEARCH FACILITY**
 295 Alliance Road, Town of Milton, Region of Halton.

PROPERTY INFORMATION	
	AREA
PROPERTY AREA	0.6 Ha.
MULTI-UNIT BUILDING AREA	2,322.26 m ²
PARKING SPACES REQUIRED [5.8.2 Non-Residential Parking Requirements - Table 5G]	47
PARKING SPACES PROVIDED (Multi-unit building)	61
UNIT 10 AREA	173 m ²
PARKING SPACES REQUIRED 1 / 30 Sq.m.	6
PARKING SPACES PROVIDED UNIT 10	6
LOADING AREA REQUIRED	0
LOADING AREA PROVIDED	1

DATE: MAY, 2021